




PROPOSED GROUND FLOOR PLAN
SCALE 1:50

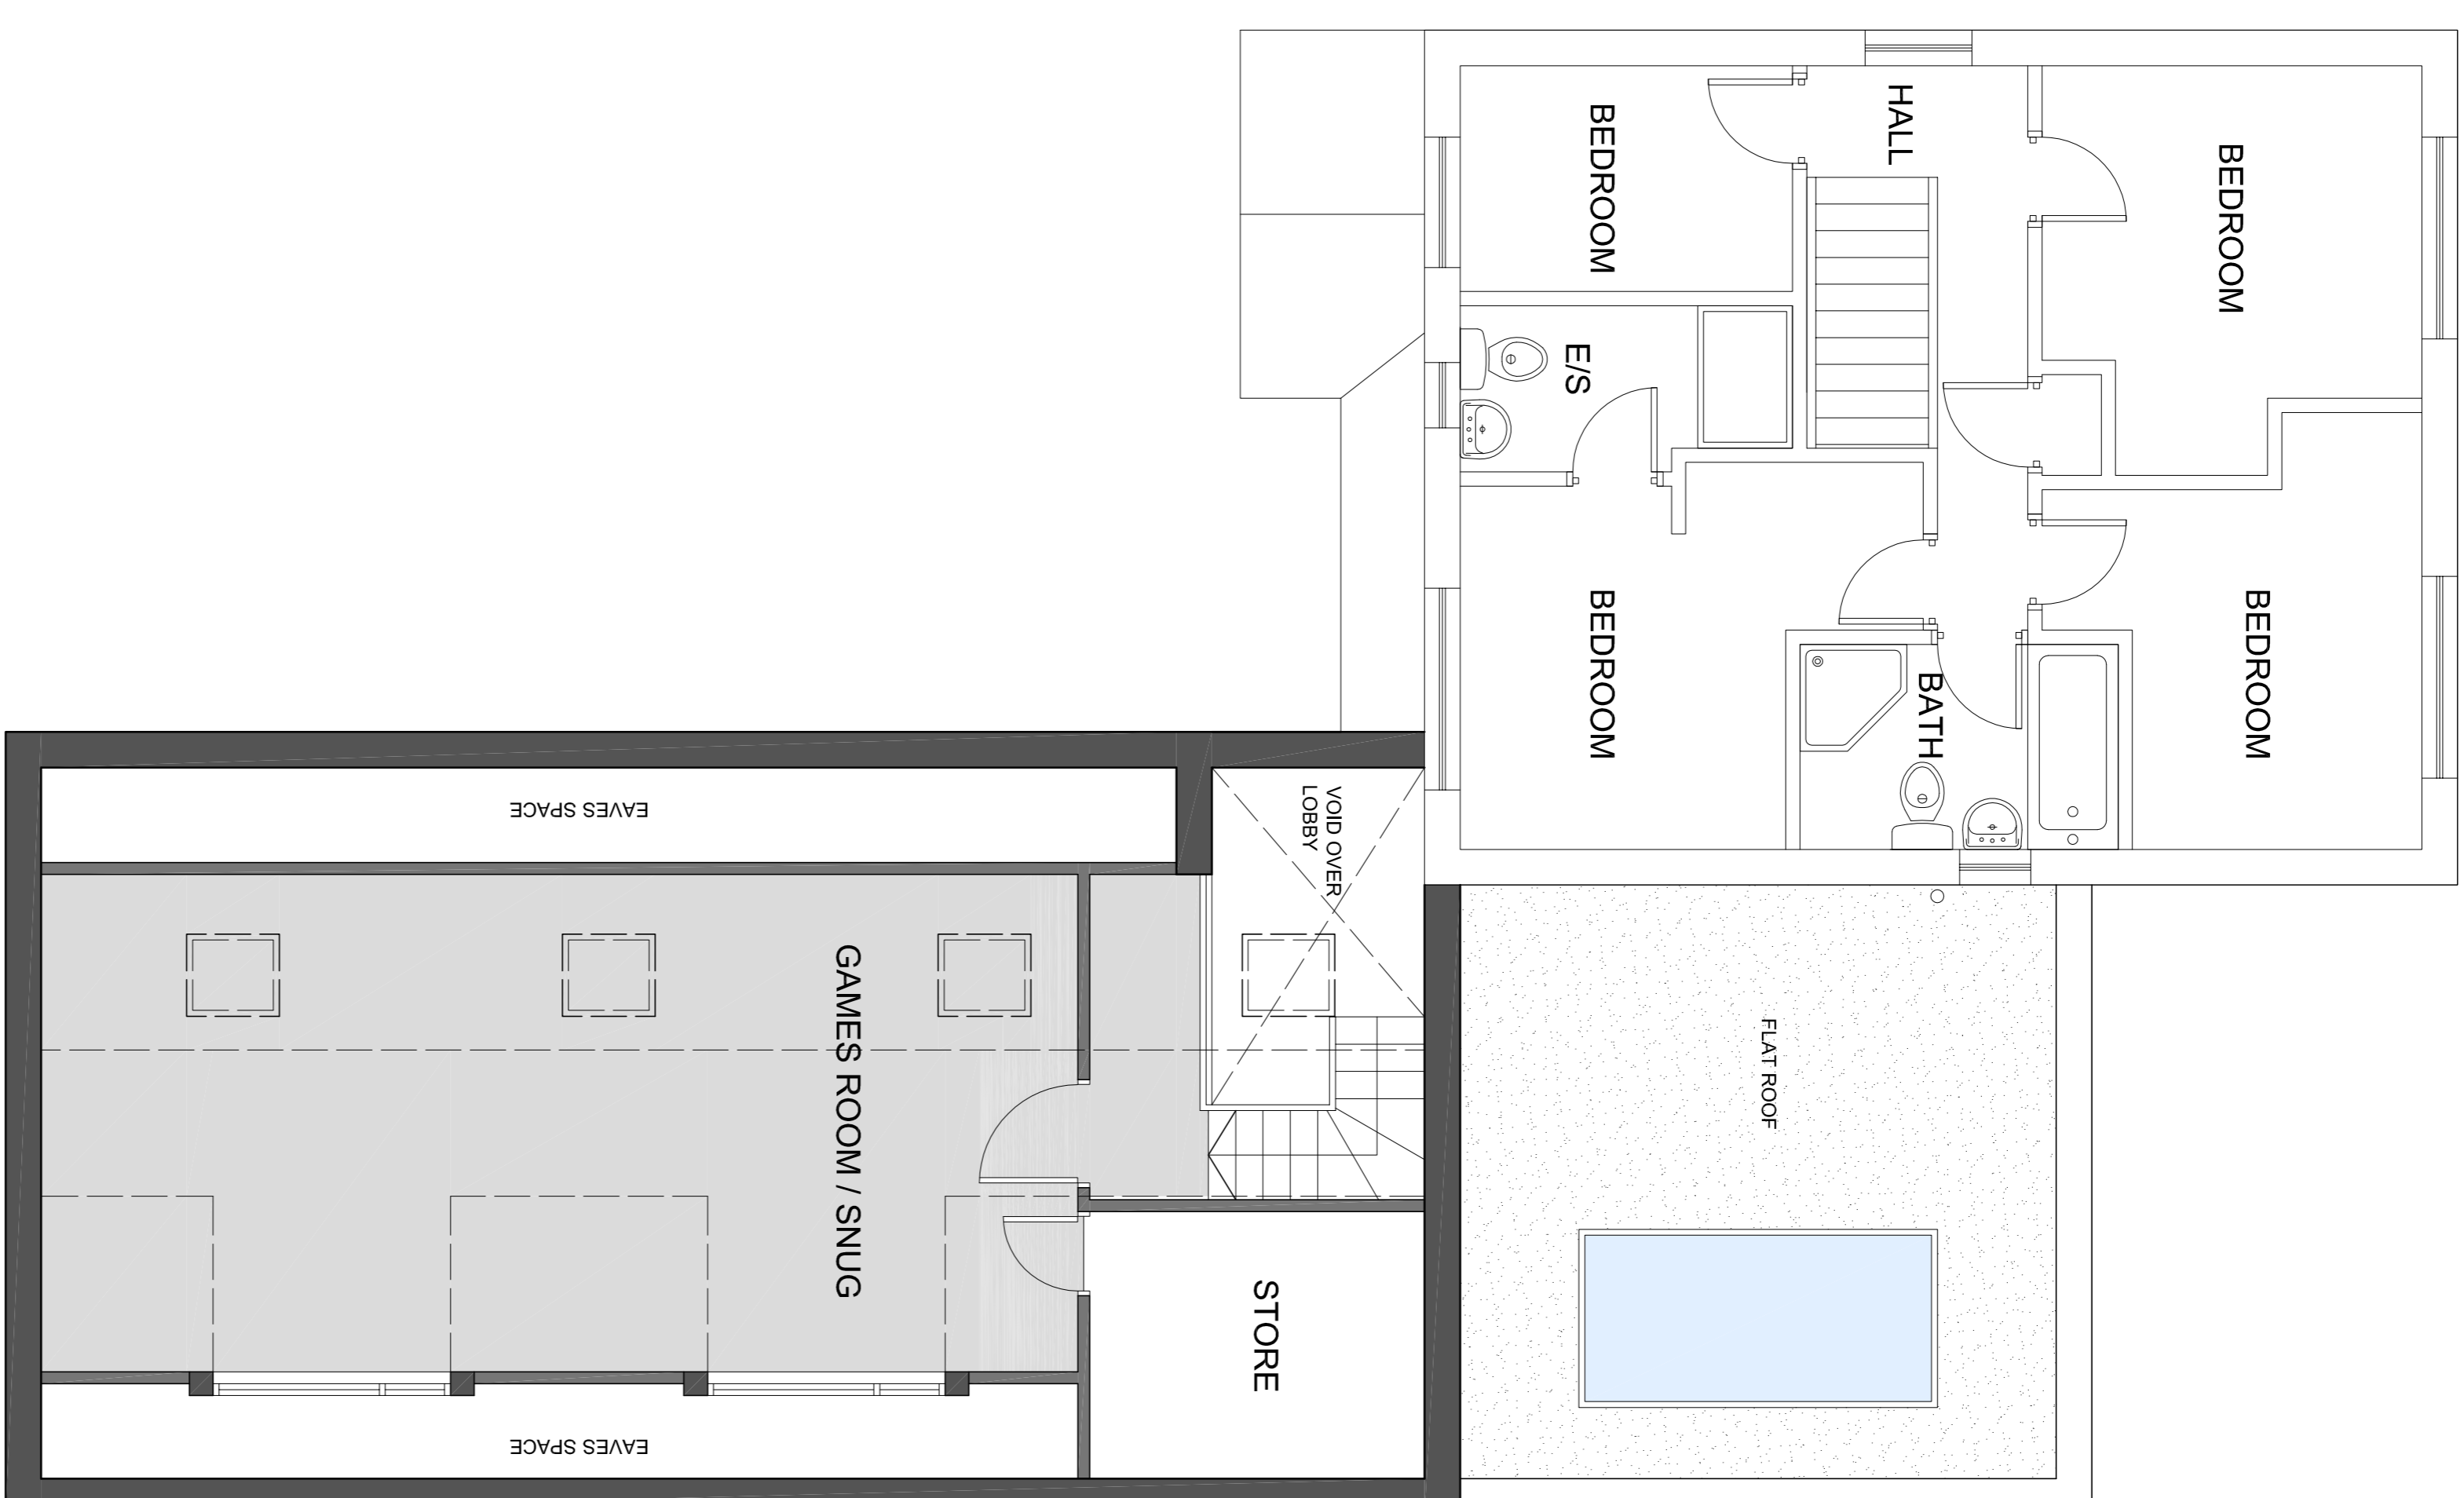


PROPOSED FIRST FLOOR PLAN
SCALE 1:50

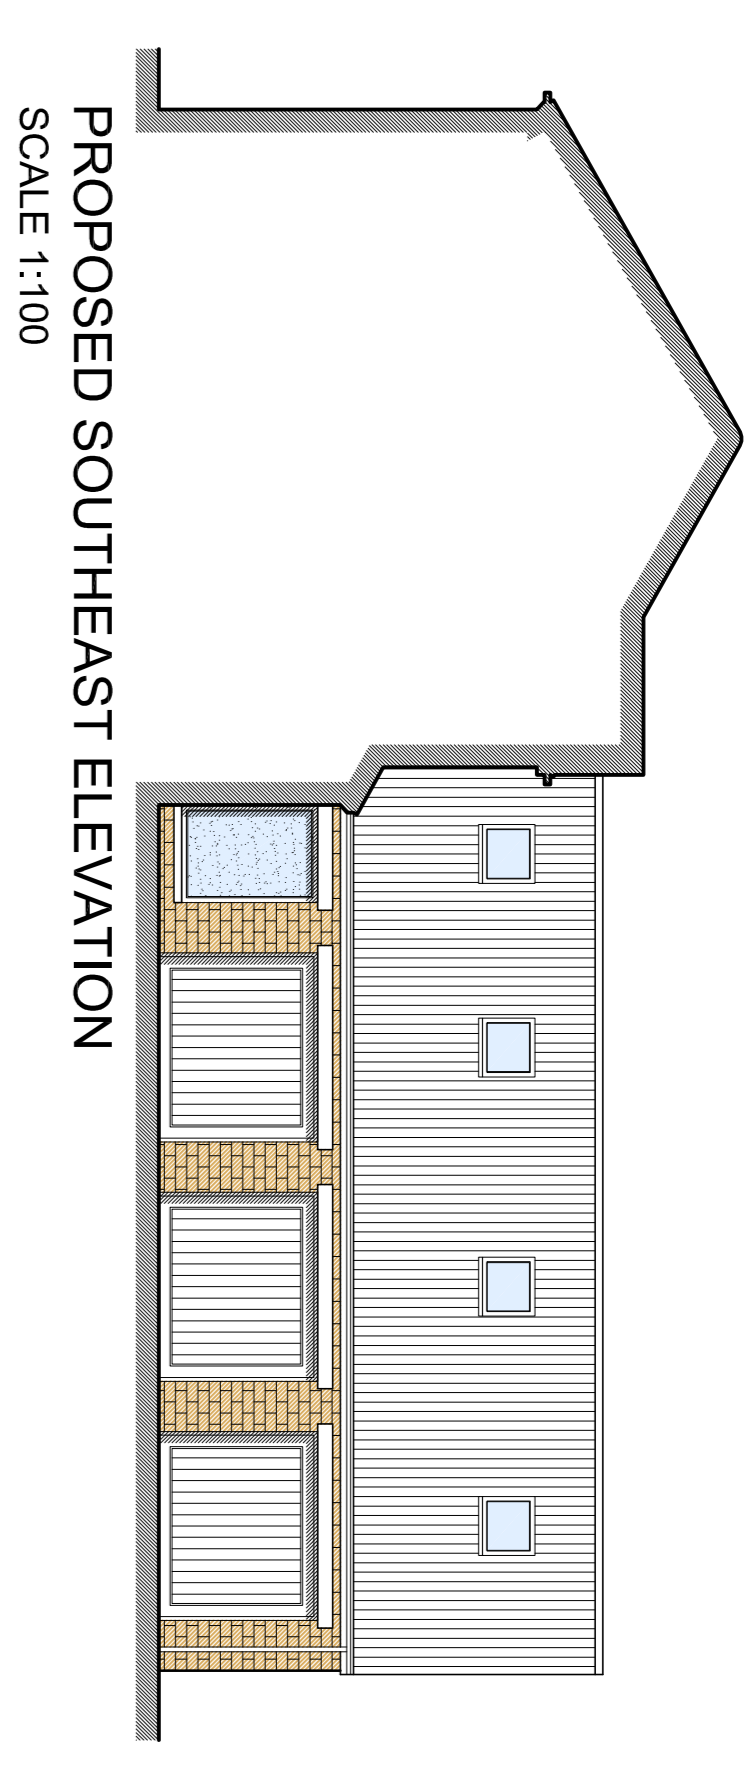


PROPOSED SOUTHEAST ELEVATION
SCALE 1:100

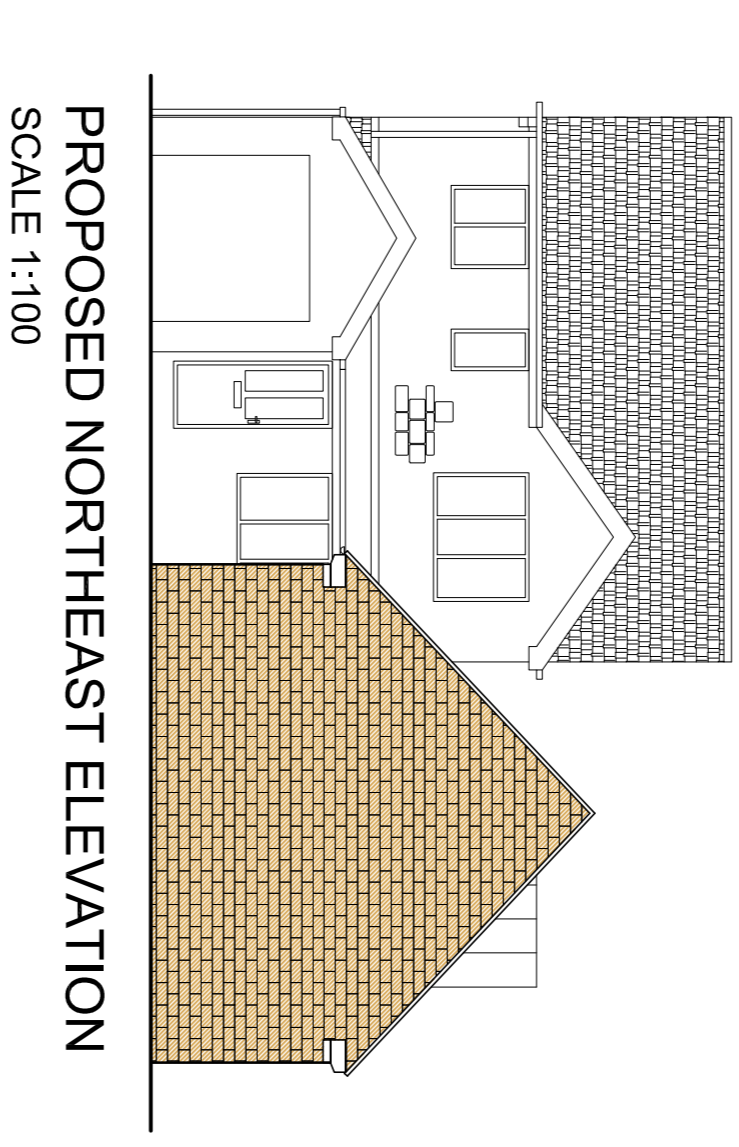

PROPOSED NORTHEAST ELEVATION
SCALE 1:100

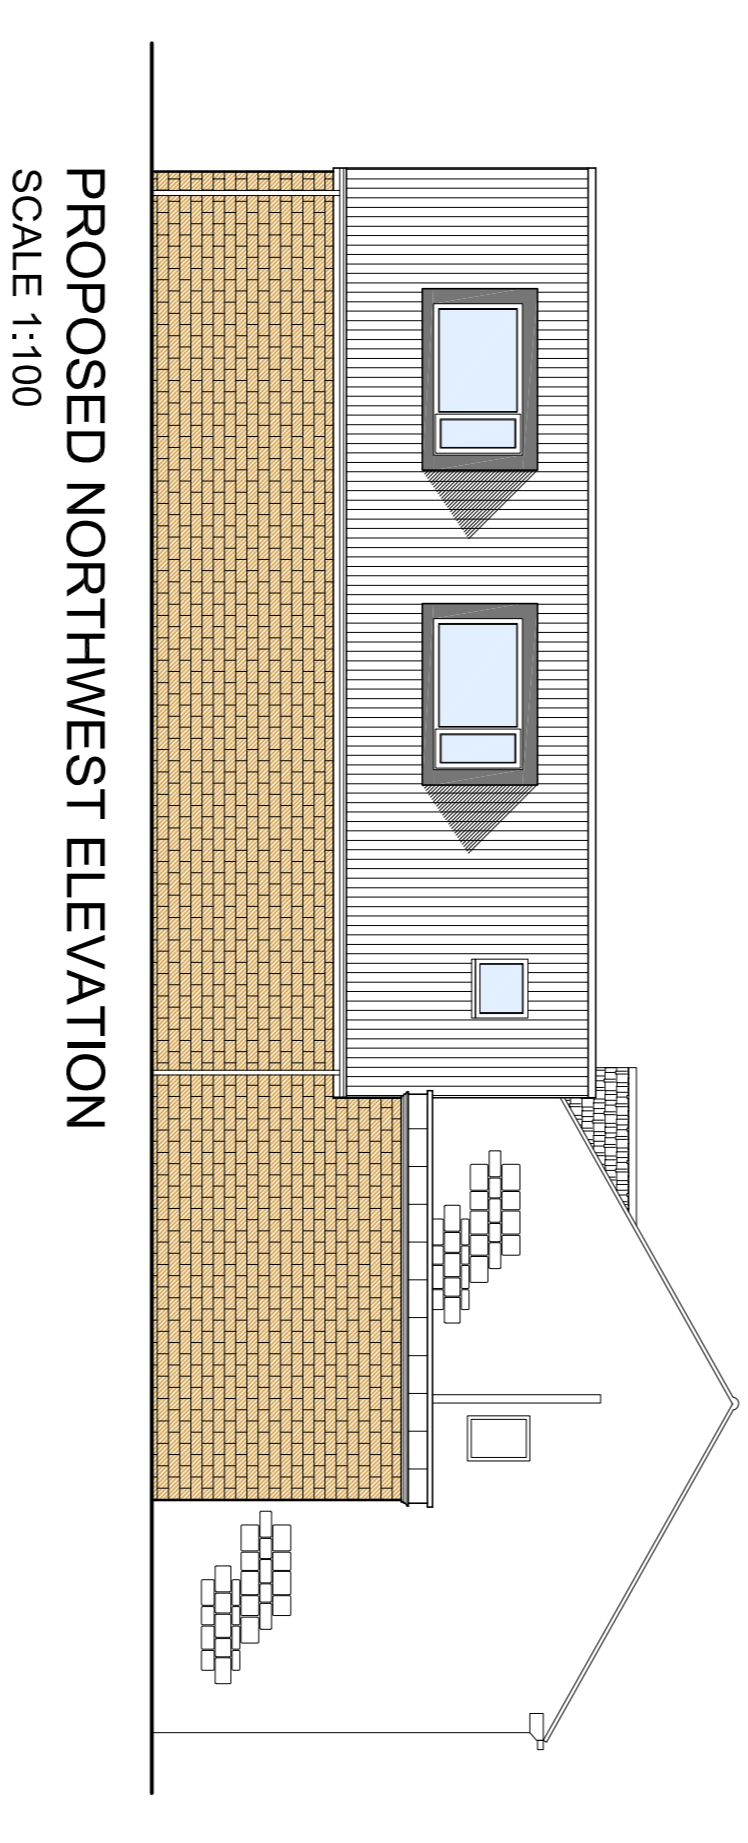

PROPOSED NORTHWEST ELEVATION
SCALE 1:100

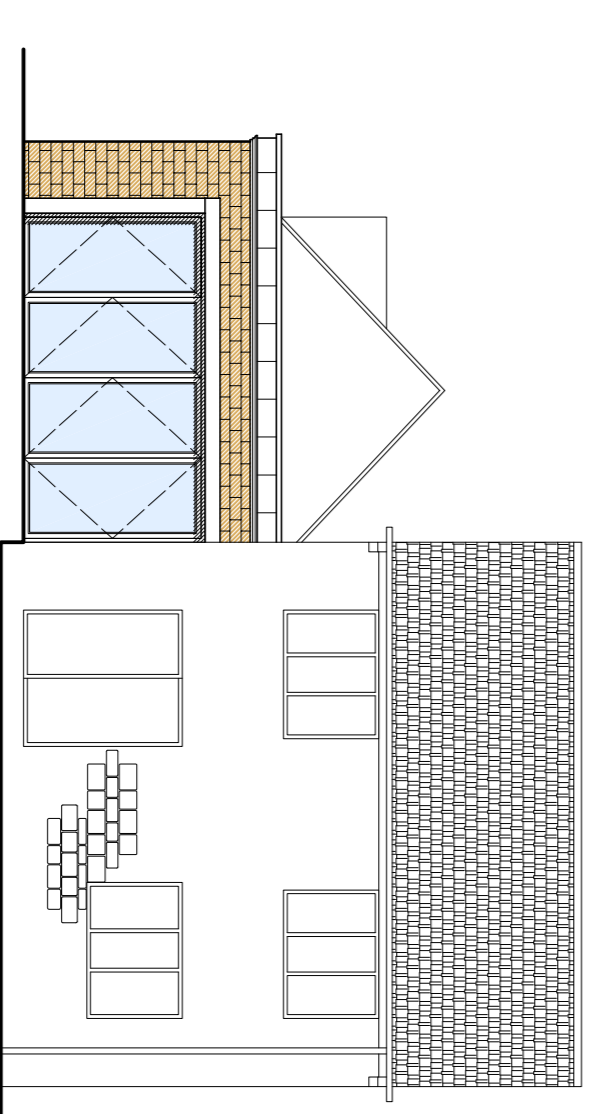

PROPOSED SOUTHWEST ELEVATION
SCALE 1:100

JOB	Mr & Mrs Lawton
	41 Thorncliffe Way
	Tankersley
	Barnsley
	ST5 3DN
DATE	11-2015
DWG	242-002
SCALE	AS SHOWN @ A1