




NORTH ELEVATION

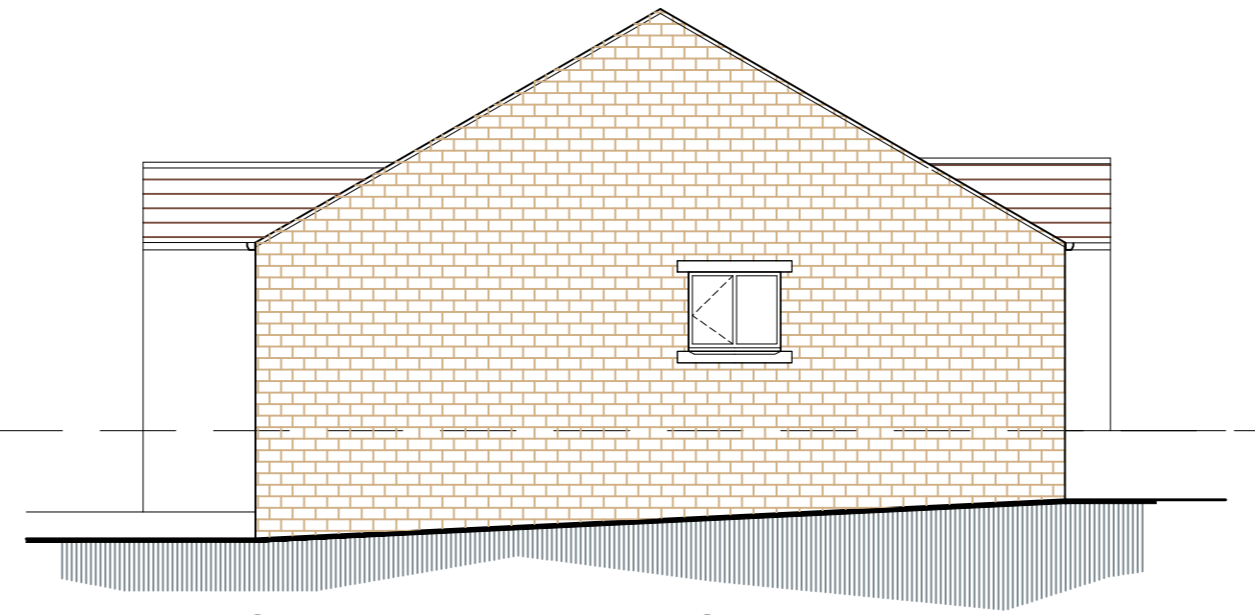


EAST ELEVATION

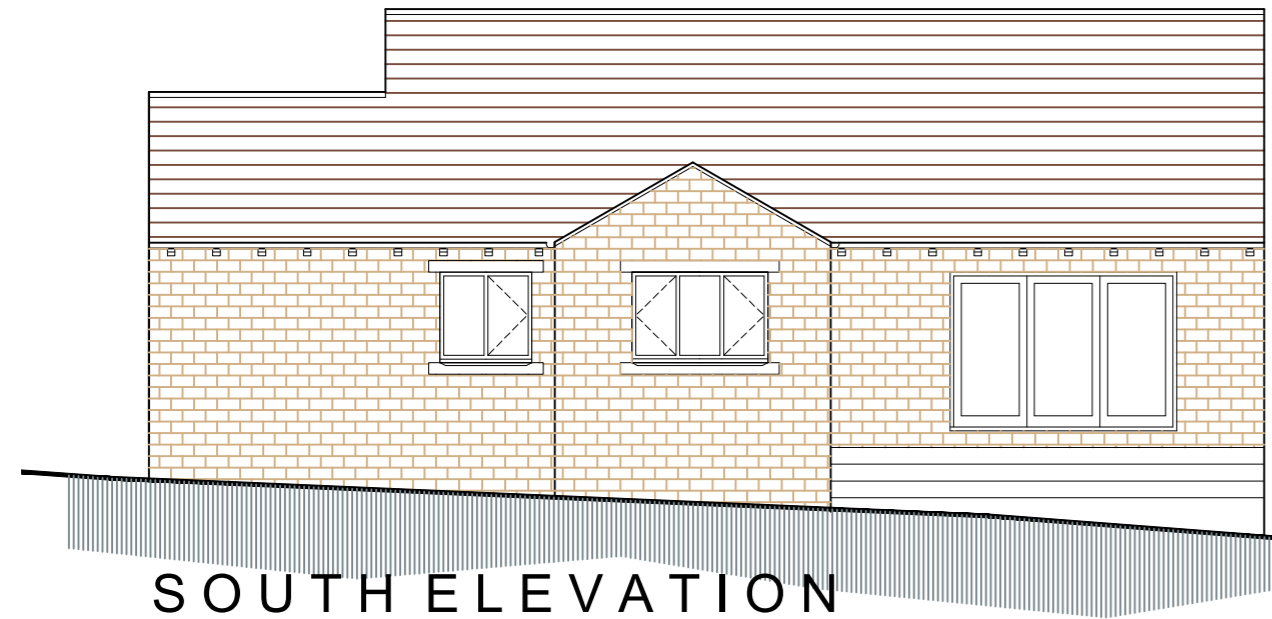

SOUTH ELEVATION

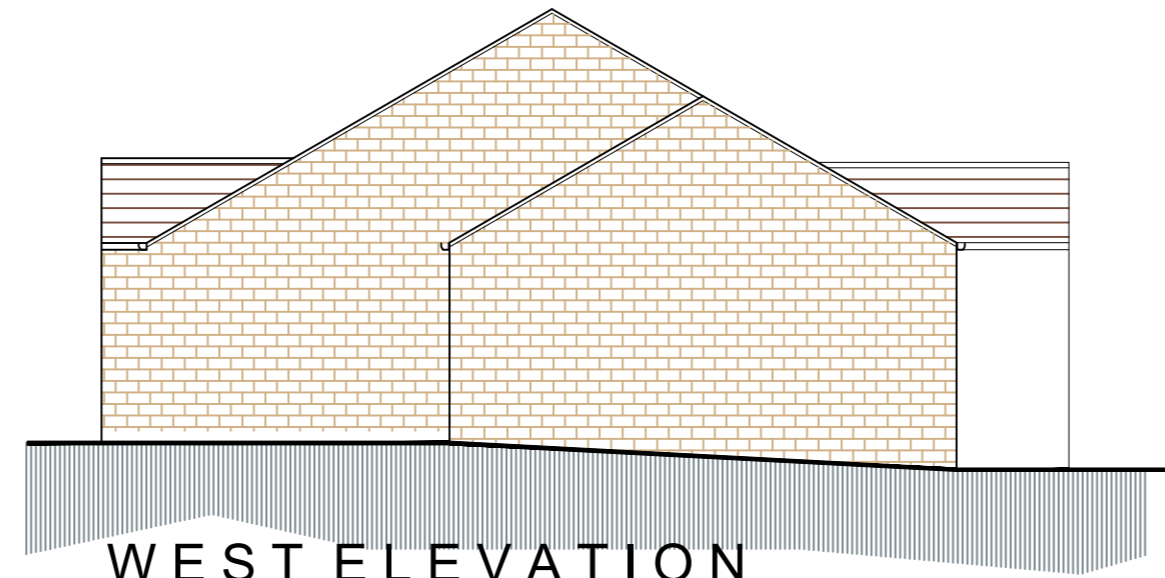

WEST ELEVATION

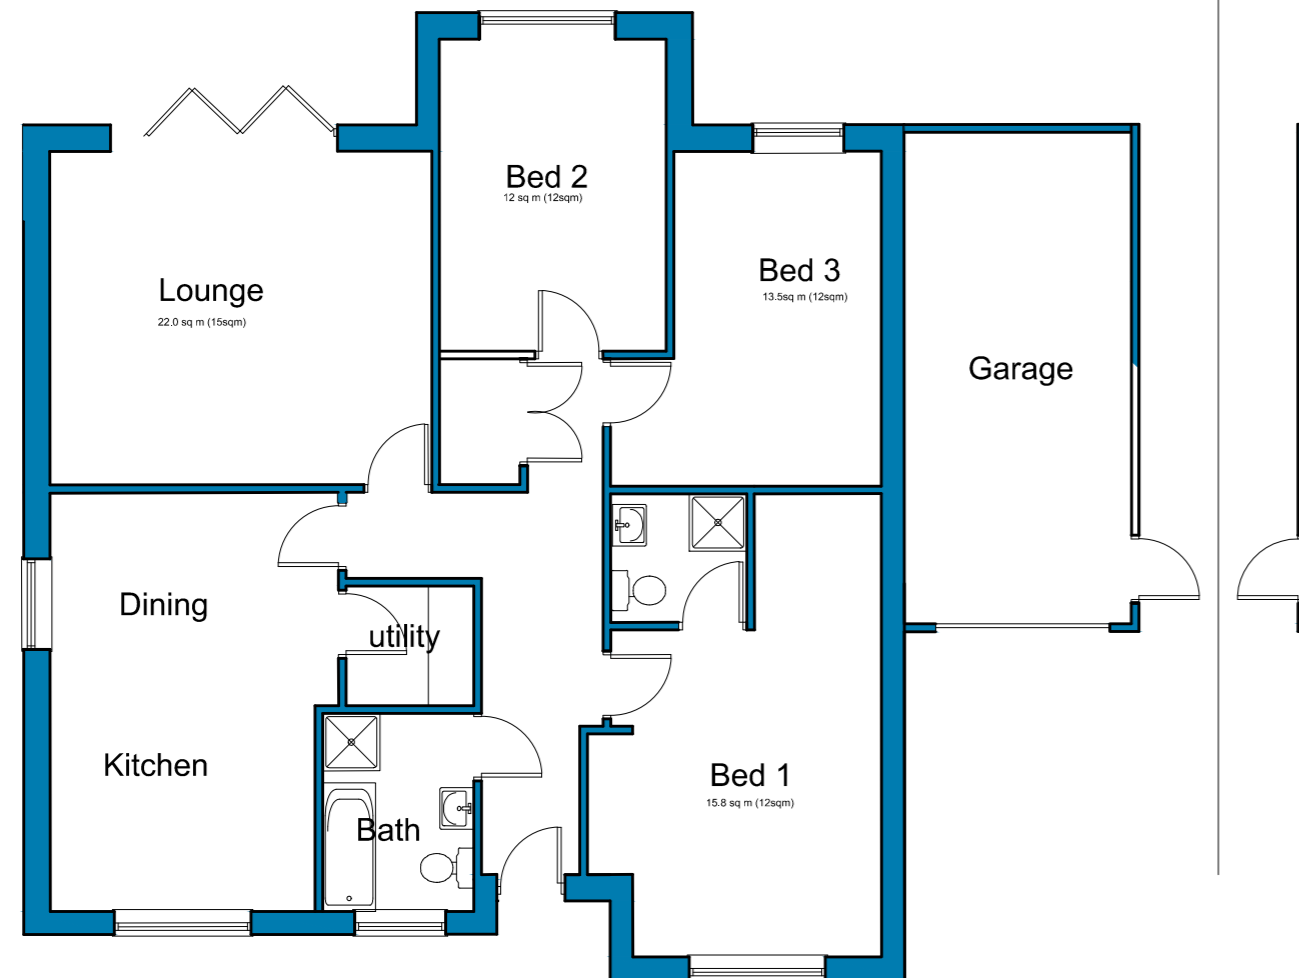

PLAN 109 SQ M + GARAGE (1173 SQ FT)

			OFFICE ONE, DRILL HALL, 11 EASTGATE, BARNSELEY, S70 2EU			Phone: 01226 208482 Email: info@whiteagus.co.uk Web: www.whiteagus.co.uk			
Project: RESIDENTIAL DEVELOPMENT AT HAY GREEN COURT, HAY GREEN LANE, BIRDWELL, BARNSELEY						Client: MR D. CHAMBERS			
Drawing Title: PLANS AND ELEVATIONS PLOT 2						Date: DEC 2024		Scale: 1:100 @ A2	
Ref: 24-151						Dwg. No. 03		Rev. A	
Date	Suffix	Description	Date	Suffix	Description				
13-01-25	A	REVISED TO CLIENTS REQUIREMENTS							