



GROUND FLOOR PLAN SCALE 1:50

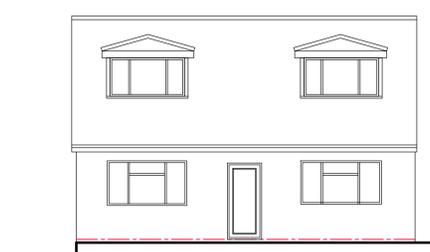


FRONT ELEVATION (NW) SCALE 1:50

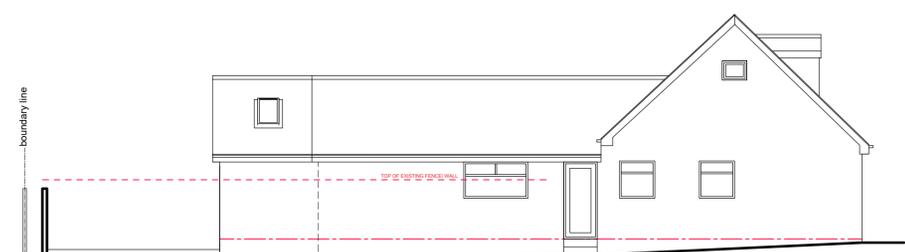

SIDE ELEVATION (NE) SCALE 1:50




SIDE ELEVATION (SE) SCALE 1:50

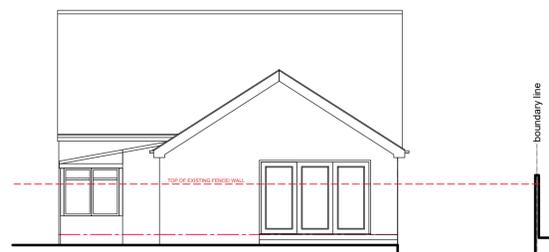


REAR ELEVATION (SE) SCALE 1:50



LOCATION PLAN SCALE 1:1250

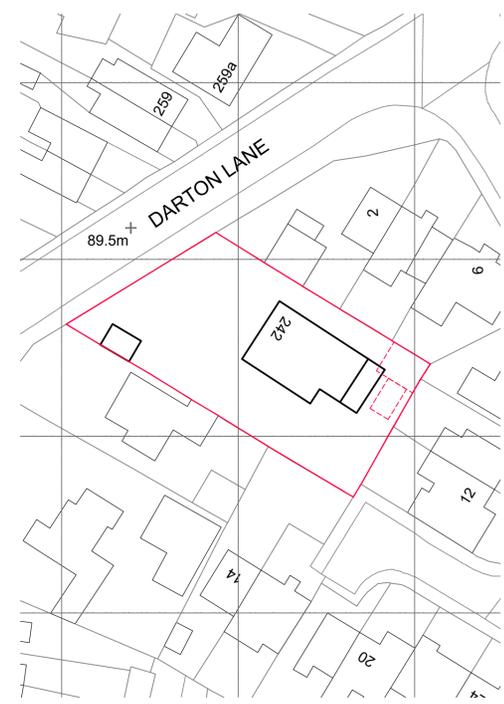

BLOCK PLAN SCALE 1:500

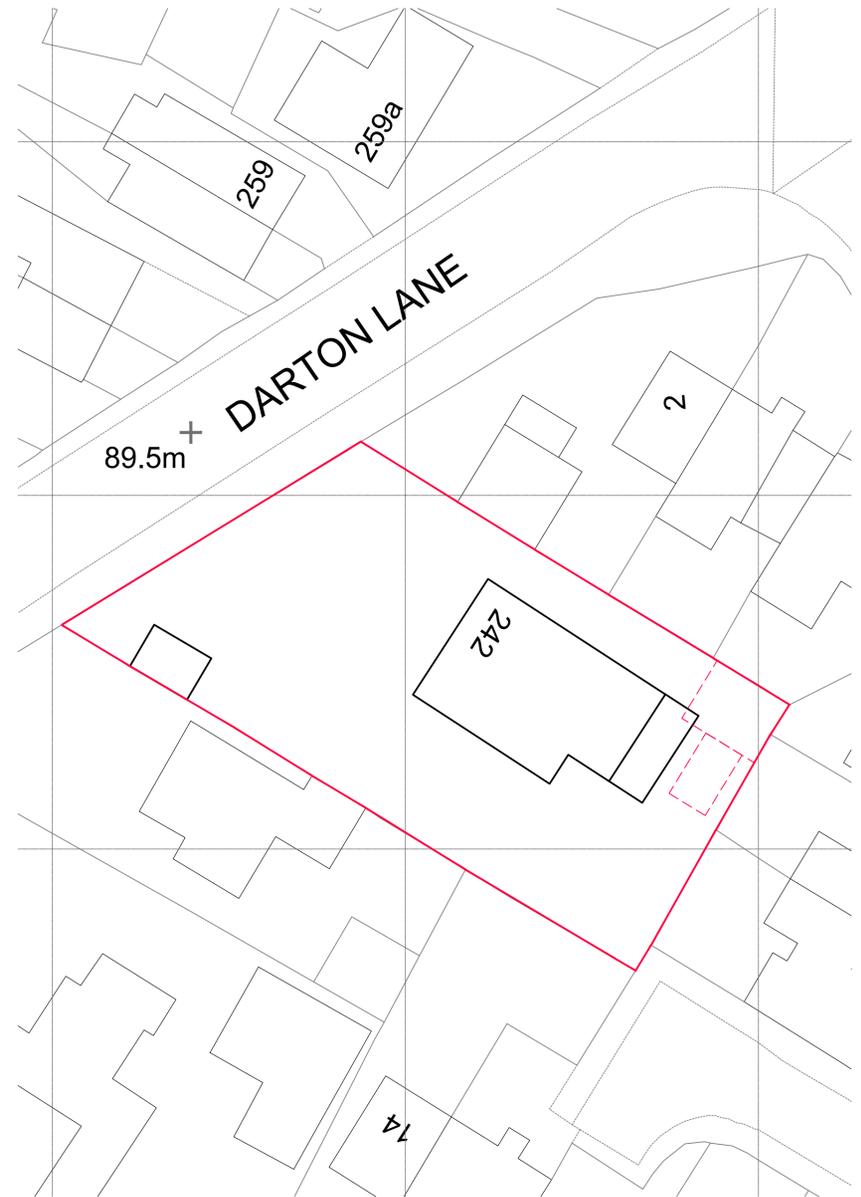

SITE PLAN SCALE 1:250

1. THIS DRAWING AND THE COPYRIGHTS AND PATENTS THEREIN ARE THE PROPERTY OF NYP ARCHITECTURAL LTD REGISTERED IN ENGLAND AND WALES No. PENDING AND MAY BE USED OR REPRODUCED ONLY UNDER CONTRACT.
2. CONTRACTORS AND SUB-CONTRACTORS MUST CHECK AND AGREE ALL DIMENSIONS BEFORE PREPARING SHOP DRAWINGS OR COMMENCING WORK ON SITE.
3. CONTRACTORS ARE RESPONSIBLE FOR INFORMING THE DESIGNER OF ANY DISCREPANCY DISCOVERED ON THIS DRAWING OR BETWEEN THIS DRAWING AND ANY OTHER RELATED DOCUMENT ISSUED UNDER THE STANDARD FORM OF CONTRACT IN RESPECT OF THE WORK.
4. WRITTEN DIMENSIONS ONLY ARE TO BE USED FROM THIS DRAWING. IF IN ANY DOUBT ASK FOR CLARIFICATION.

Revisions.		
Date	Suffix	Description

Notes.



BBIC, INNOVATION WAY, BARNESLEY, S75 1JL.
Tel: 01226 200989. E: scott@nypas.co.uk

Project.
**242 DARTON LANE
MAPPLEWELL
BARNESLEY
S75-6AJ**

Drawing Title.
**PLAN, ELEVATIONS
& SITE PLANS AS
EXISTING
JUNE 2023**

Client.
H BENTLEY

Date.
MARCH 2025

Scale.
AS INDICATED

Ref.	Dwg. No.	Rev.
2025/49	02	