



Drawing No.	Rev No.
MMS001 -003	A

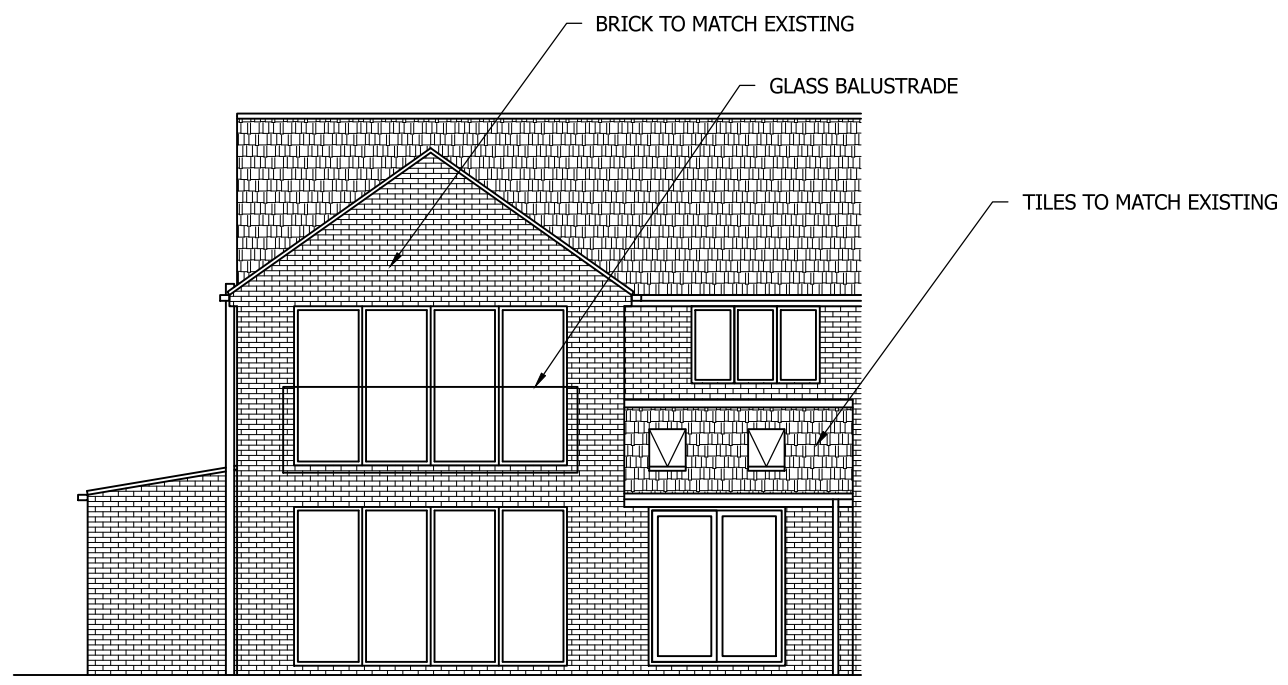

PROPOSED REAR ELEVATION
SCALE 1:100 AT A3

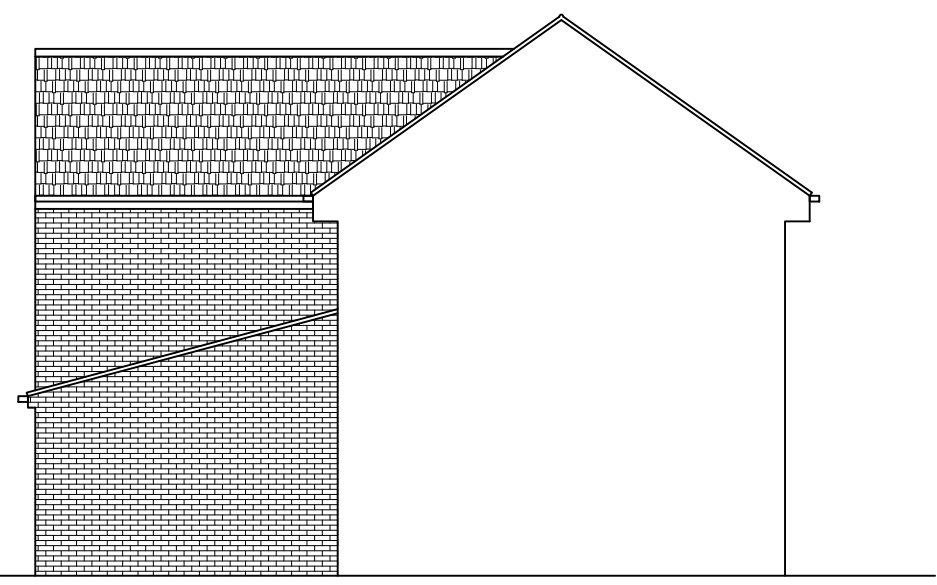

PROPOSED END ELEVATION
SCALE 1:100 AT A3



PROPOSED END ELEVATION
SCALE 1:100 AT A3

DO NOT SCALE: Contractor to check all dimensions and report any omissions or errors

NOTES

Rev	Description	By	Chk	App	Date
A	Side window changed	JRB			24/10/17

JRB DESIGNS Ltd
1 Saville Road
Cudworth
Barnsley
S72 8LT
Tel: 01226 383542
Fax: 01226 380078
Mob: 07970 541192
Email: john@jrbdesigns.co.uk

This drawing is copyright. © jrbdesigns Ltd.

Client
MR. M SAWDON

Drawing Title
PROPOSED ELEVATIONS

Address
**21 THE GREEN VIEW
SHAFTON
BARNSELEY
S72 8PL**

Project Title:
**PROPOSED TWO STOREY
REAR EXTENSION**

Purpose of Issue:
PLANNING

Drawing Status
FIRST ISSUE

Scale at A3 AS SHOWN	Drawn By JRB	Date 13/09/2017
Checked By	Date 13/09/2017	Approved By Date 13/09/2017

Project No. MMS001	Drawing No. 003	Revision A
------------------------------	---------------------------	----------------------

APPROVAL INFORMATION TENDER CONTRACT CONSTRUCTION