




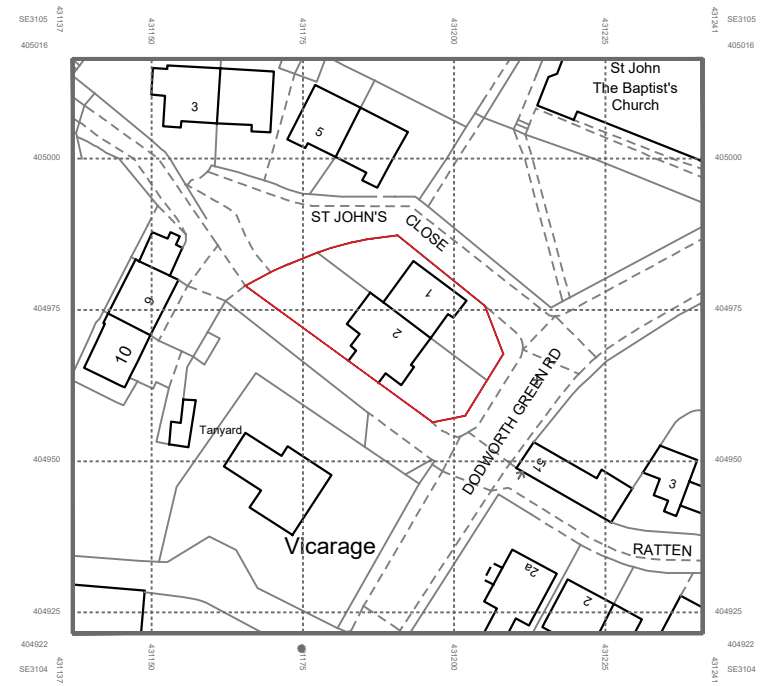


Proposed Location Plan
Scale 1:1250

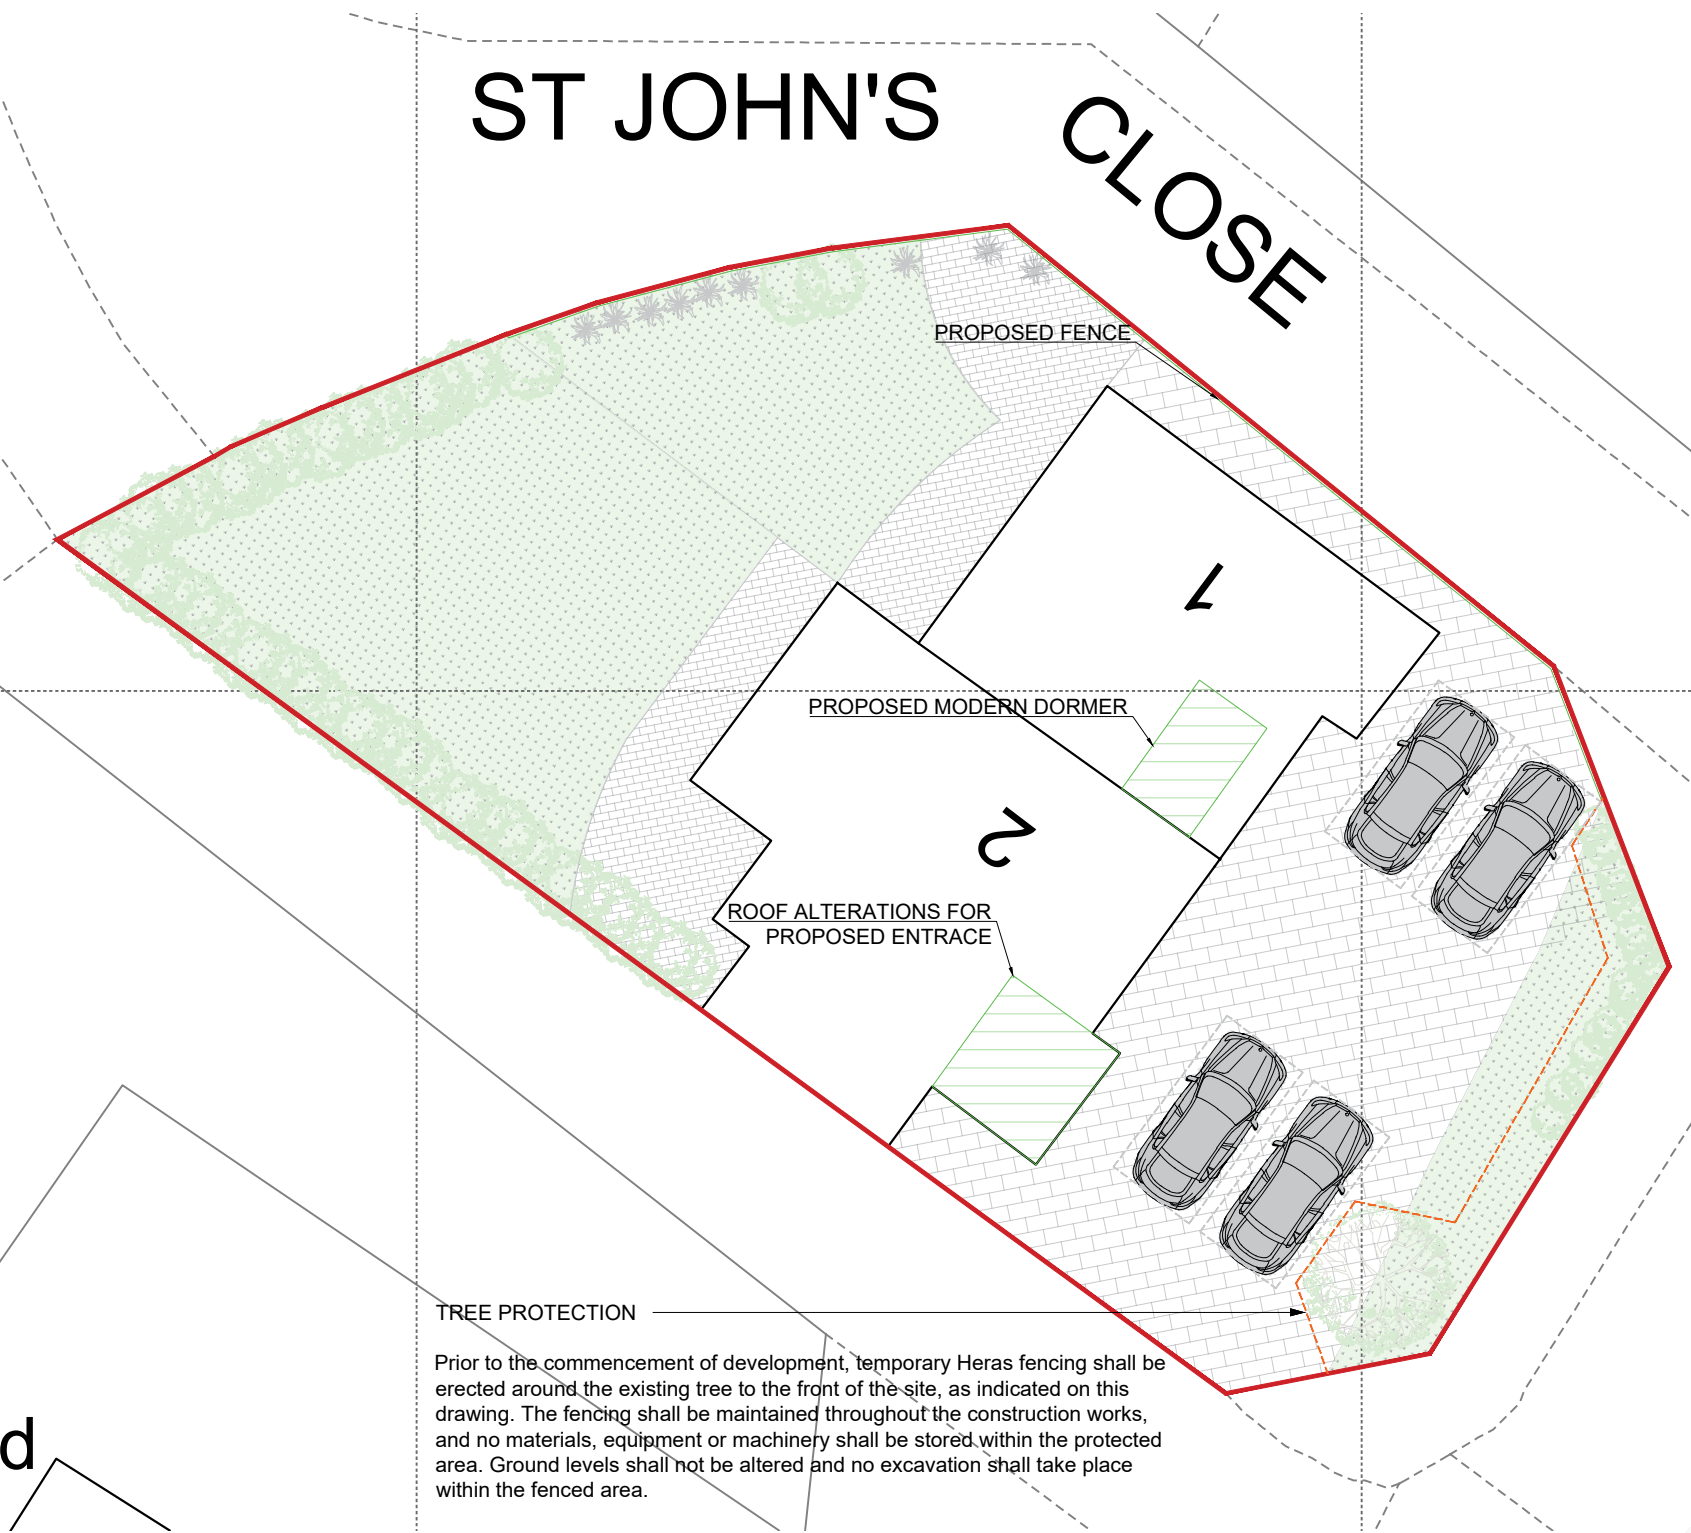


Proposed Site Plan
Scale 1:200

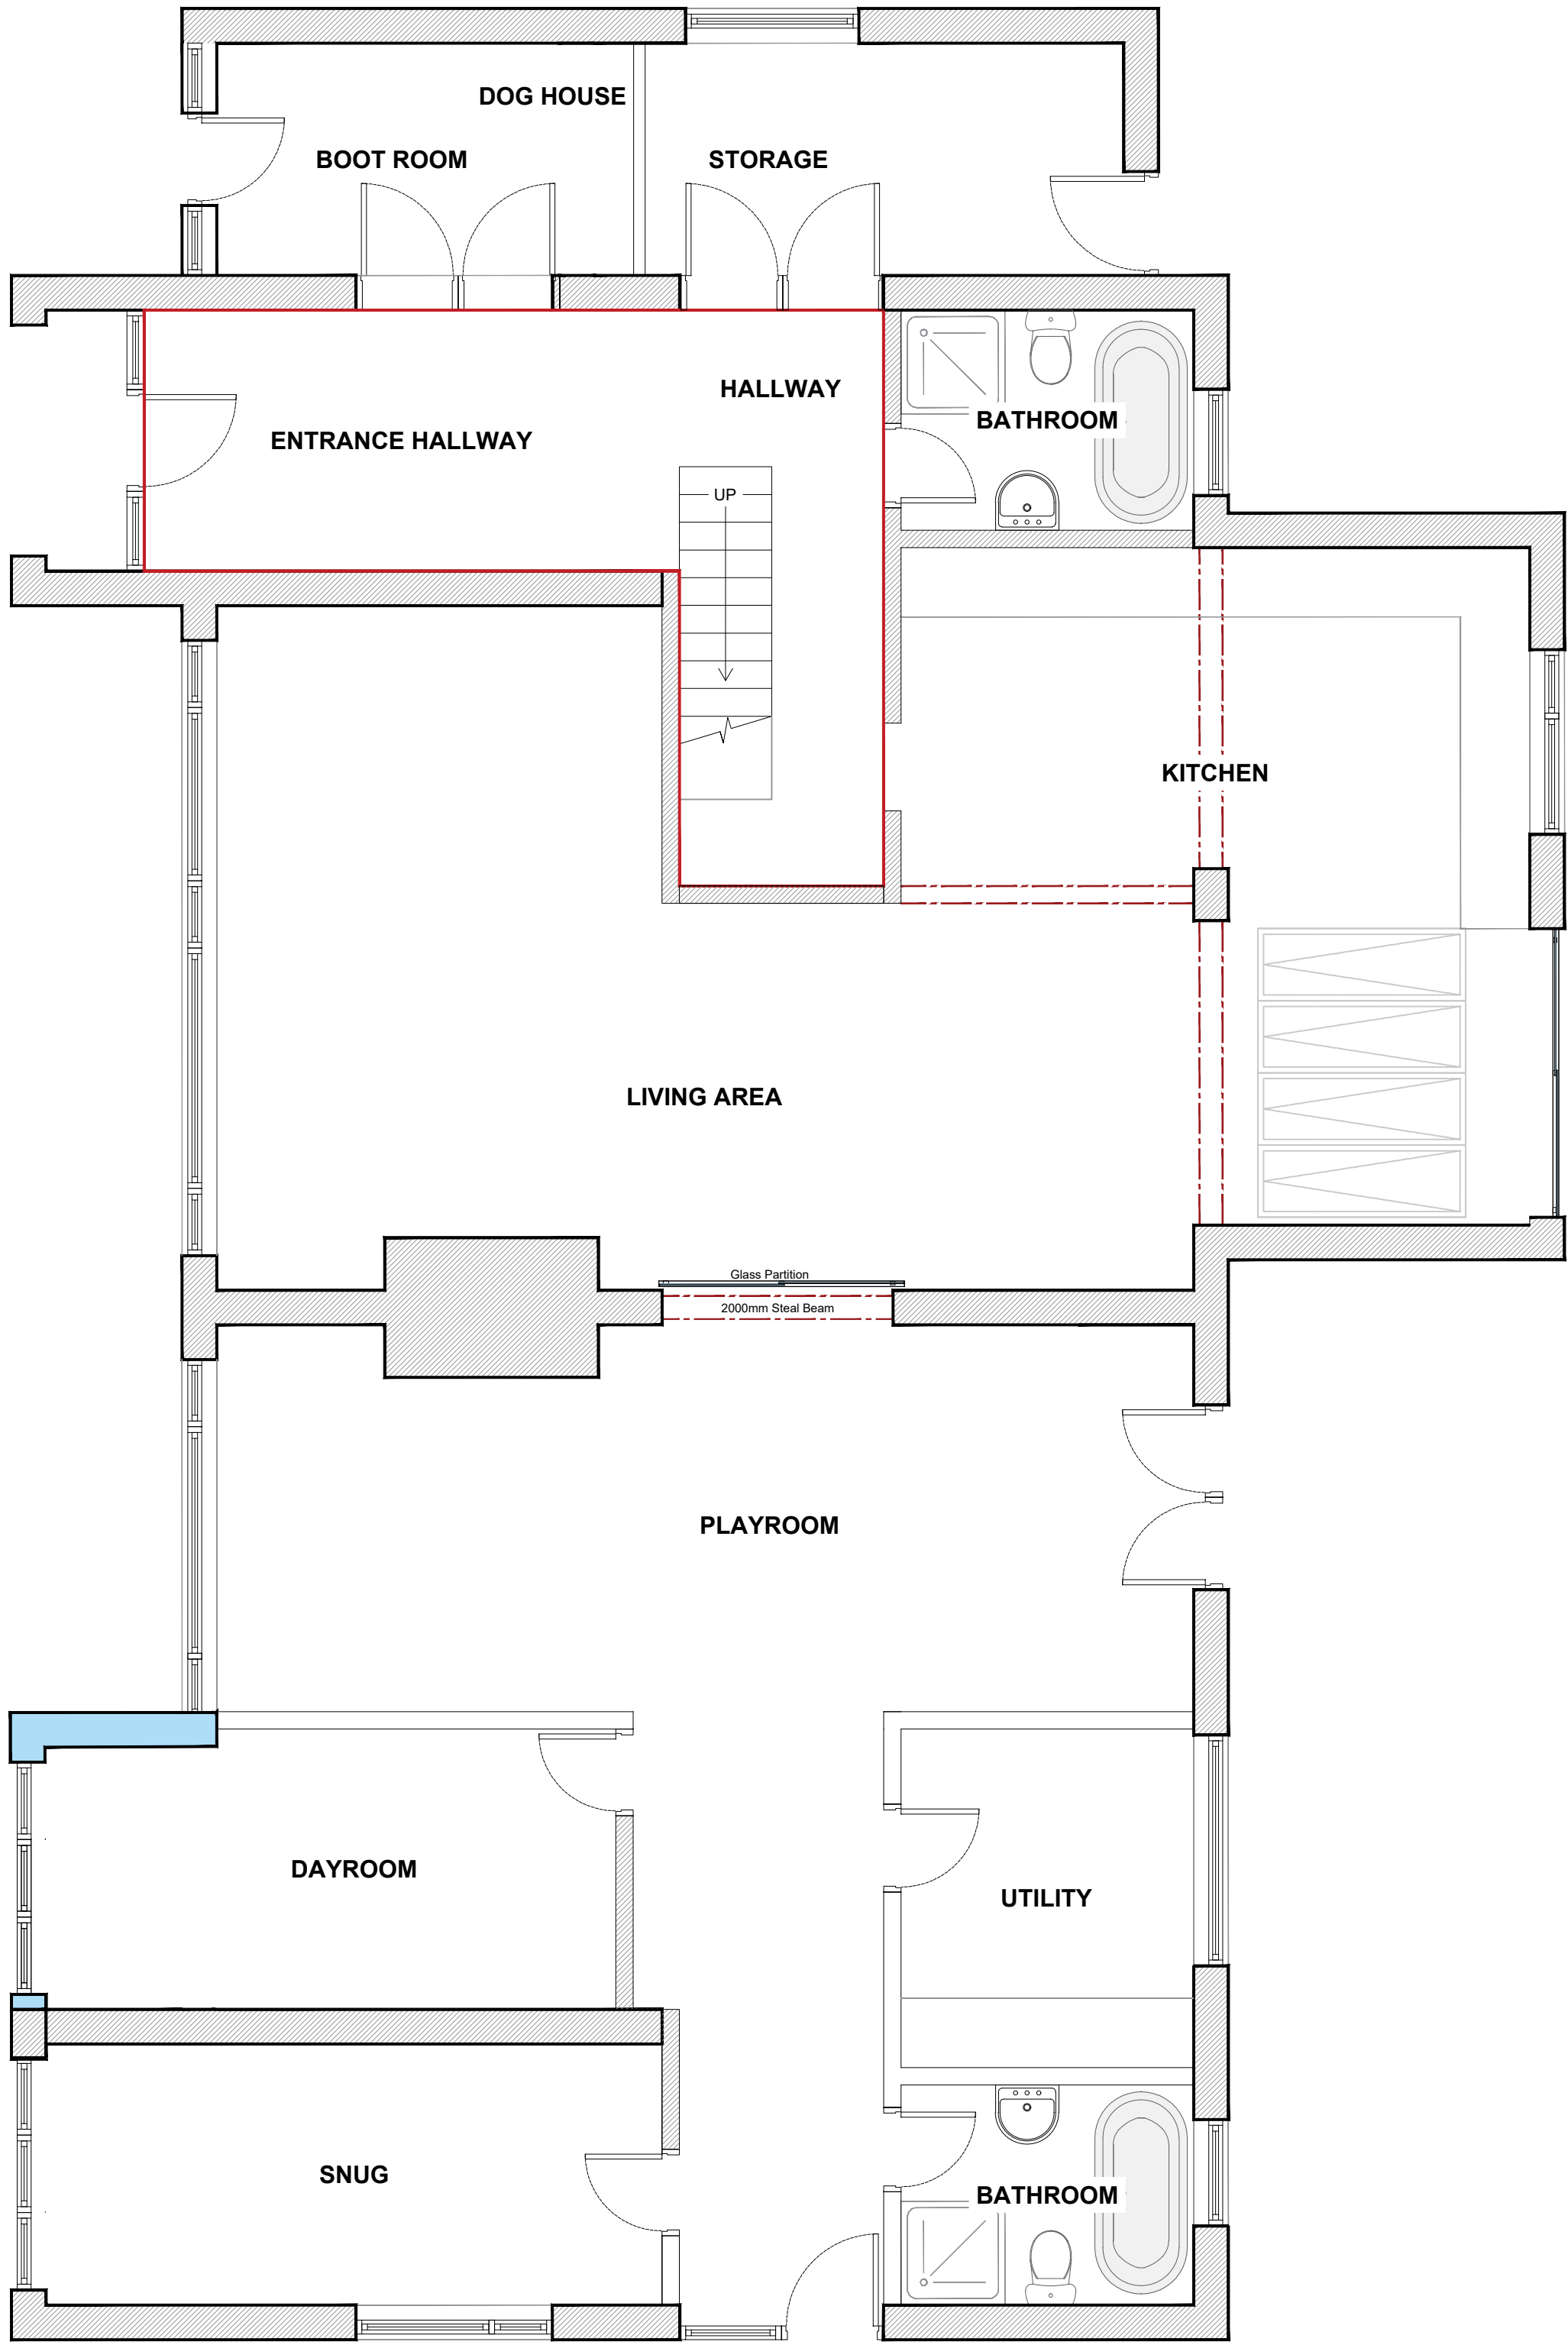

Proposed Ground Floor Plan
Scale 1:50

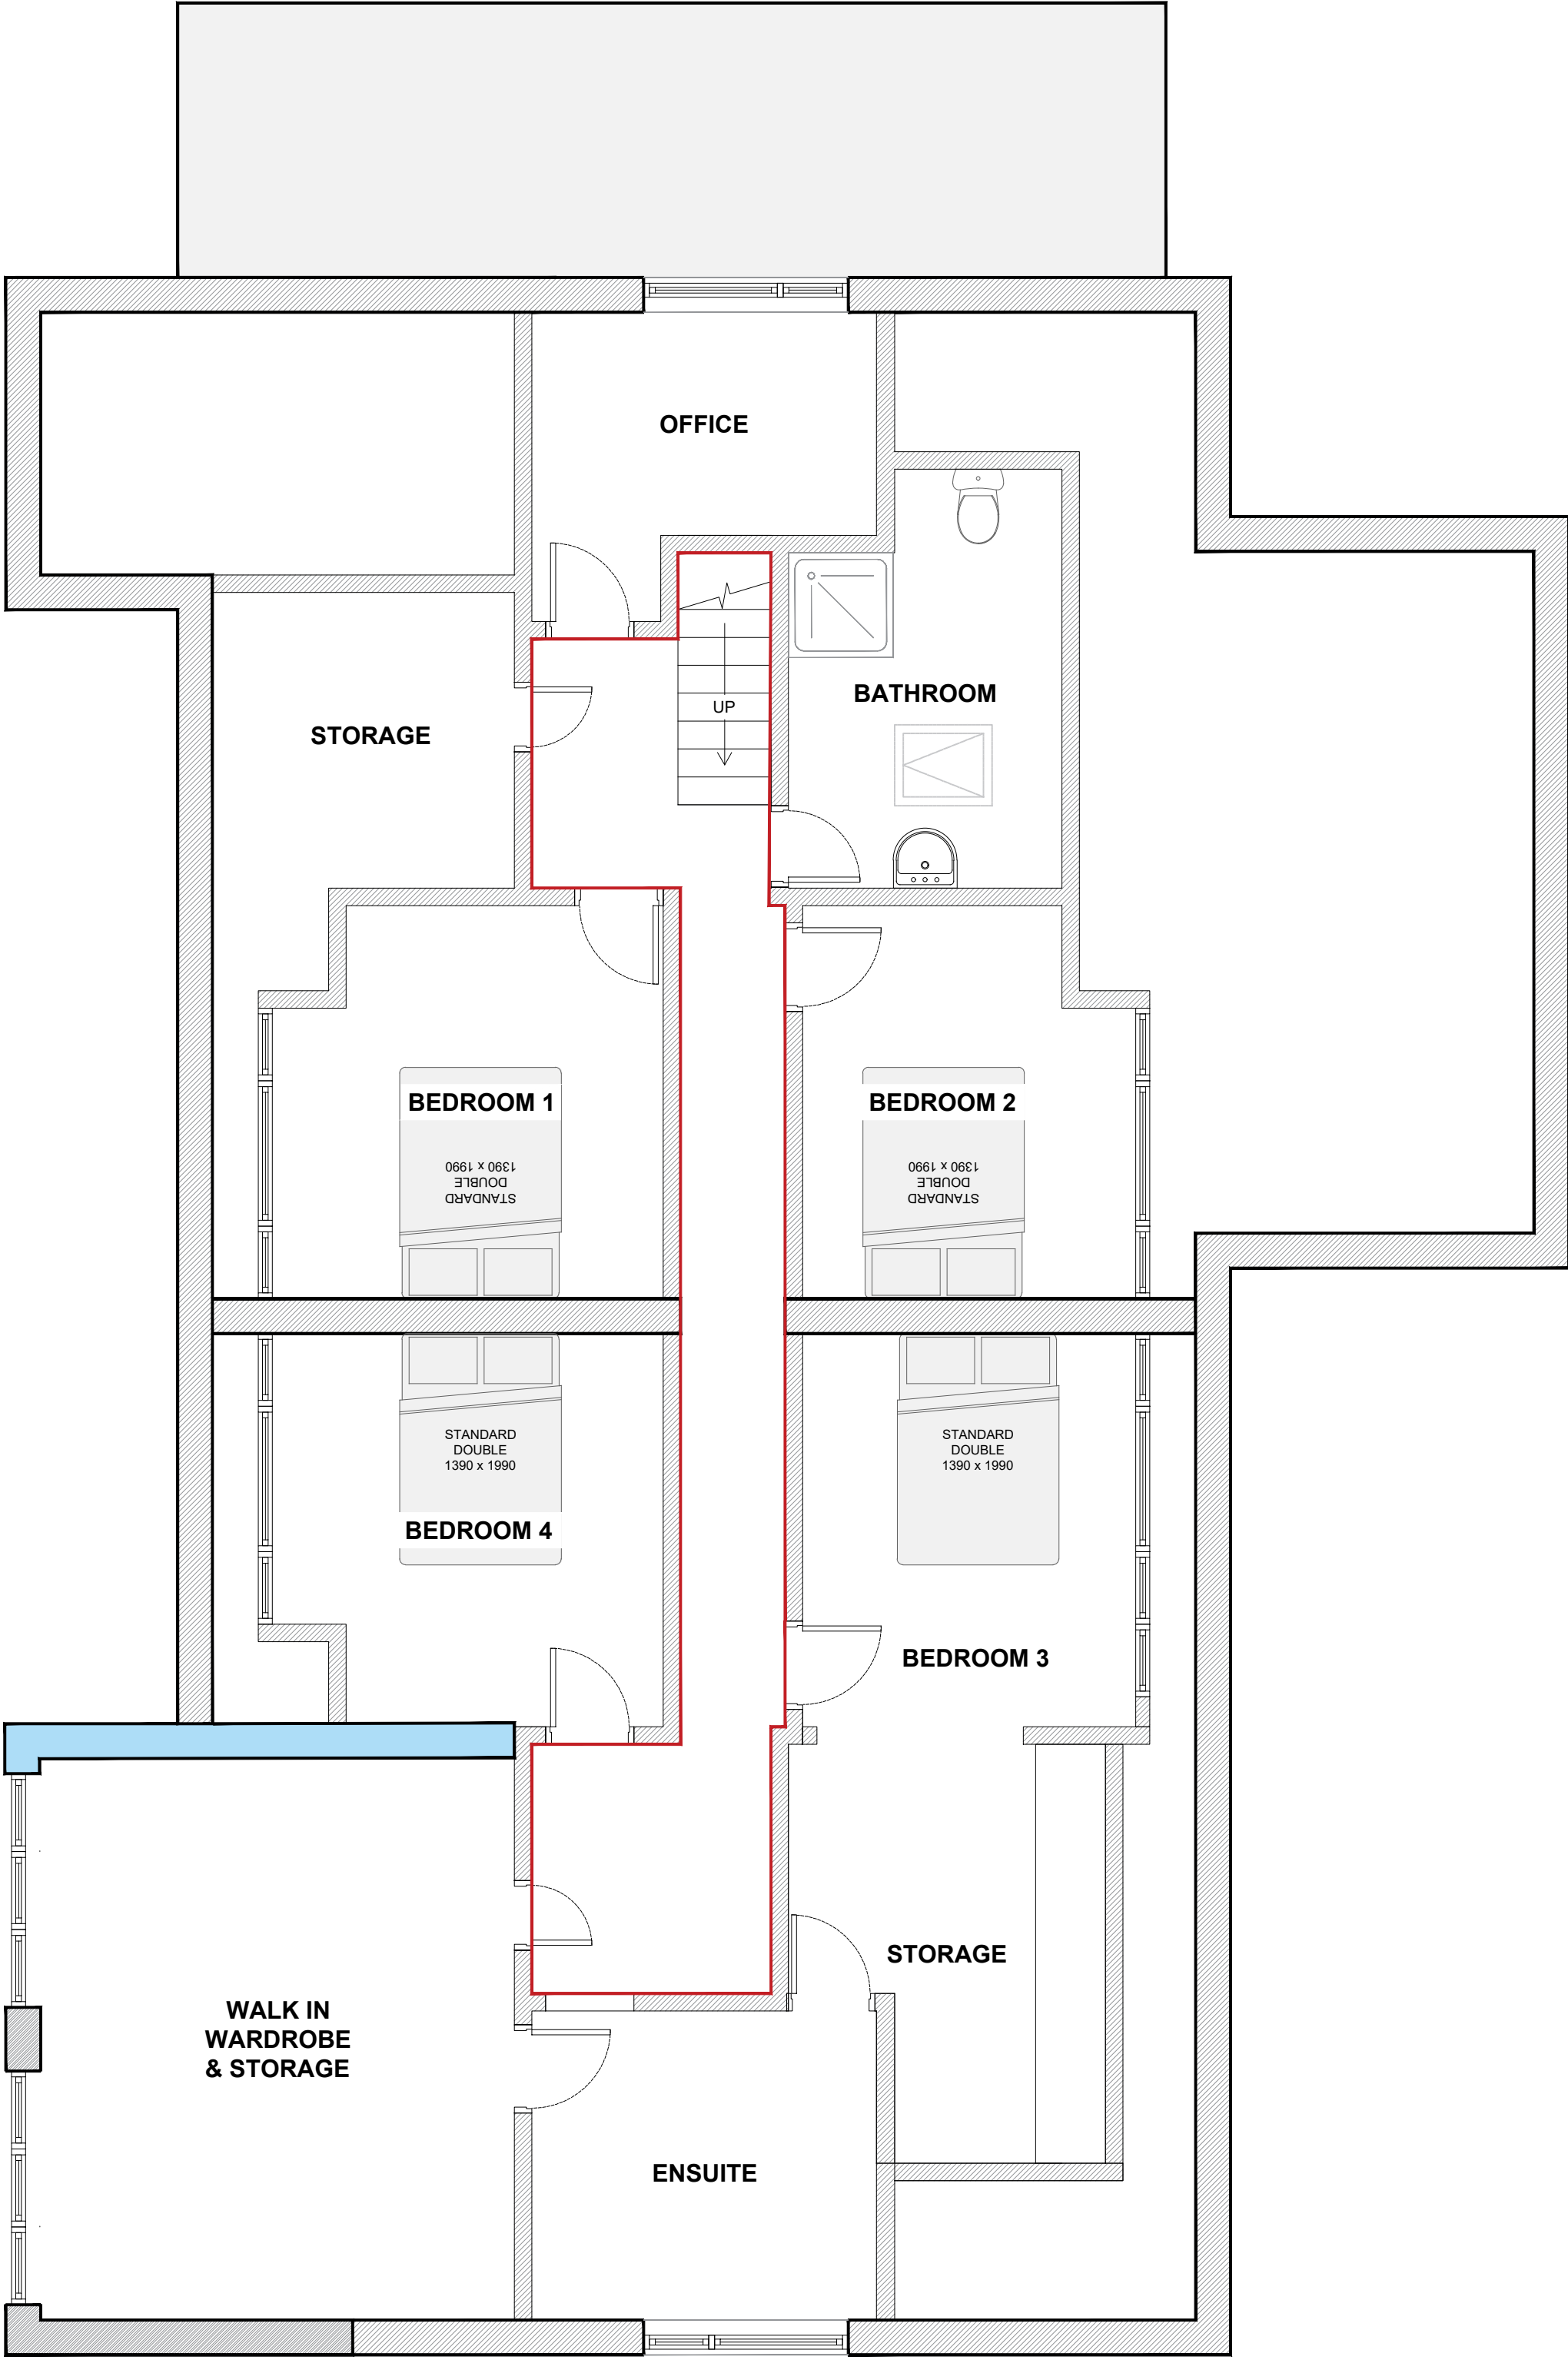

Proposed First Floor Plan
Scale 1:50

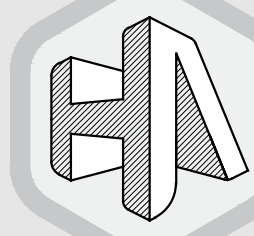

Hirst Architects
Registered Architectural Practice

CLIENT:

Nichola Rodgers

SITE ADDRESS:

2 St John's Close
Dodworth
Barnsley, S75 3RY

DRAWING NUMBER:

Proposed Building Plans,
Site Plan & Location Plan
HA-251005

REVISION NUMBER:

REV 06

RIBA STAGE:

RIBA Stage 3 PLANNING

DRAWN BY:

Luke Hirst BA(Hons) March(Hons) ADPPA ARB
RIBA CHARTERED ARCHITECT

CHECKED BY:

Luke Hirst BA(Hons) March(Hons) ADPPA ARB
RIBA CHARTERED ARCHITECT

SCALE

VARIES

PAPER

A.1