




Front Elevation




Side Elevation

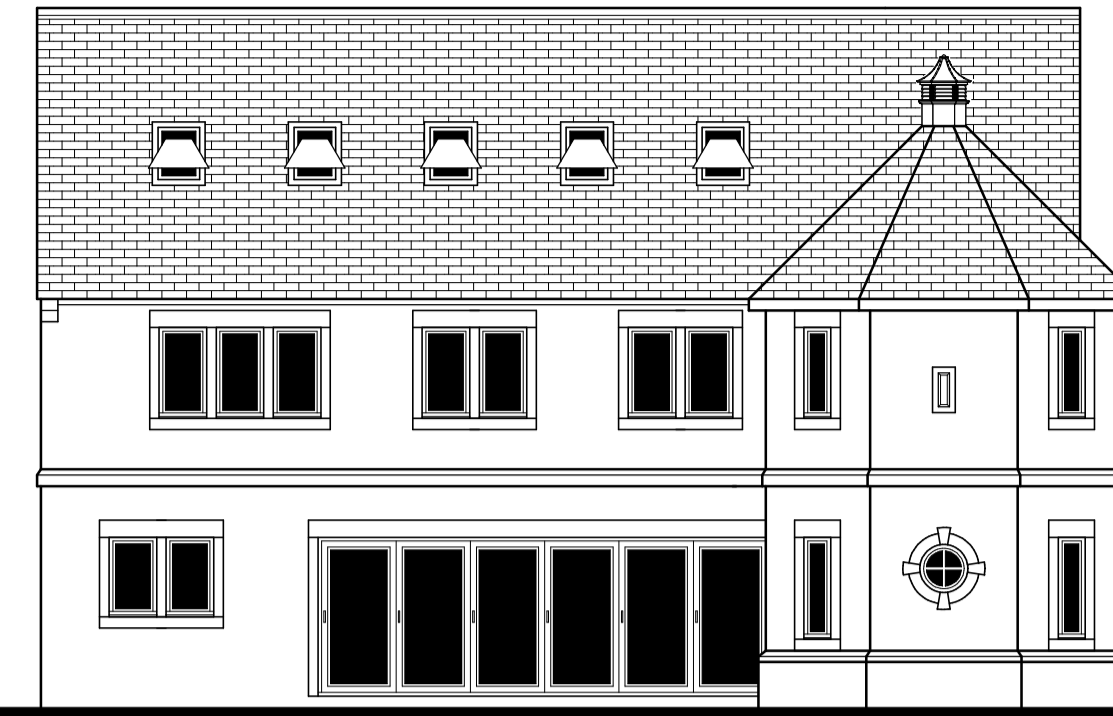


Rear Elevation




Side Elevation

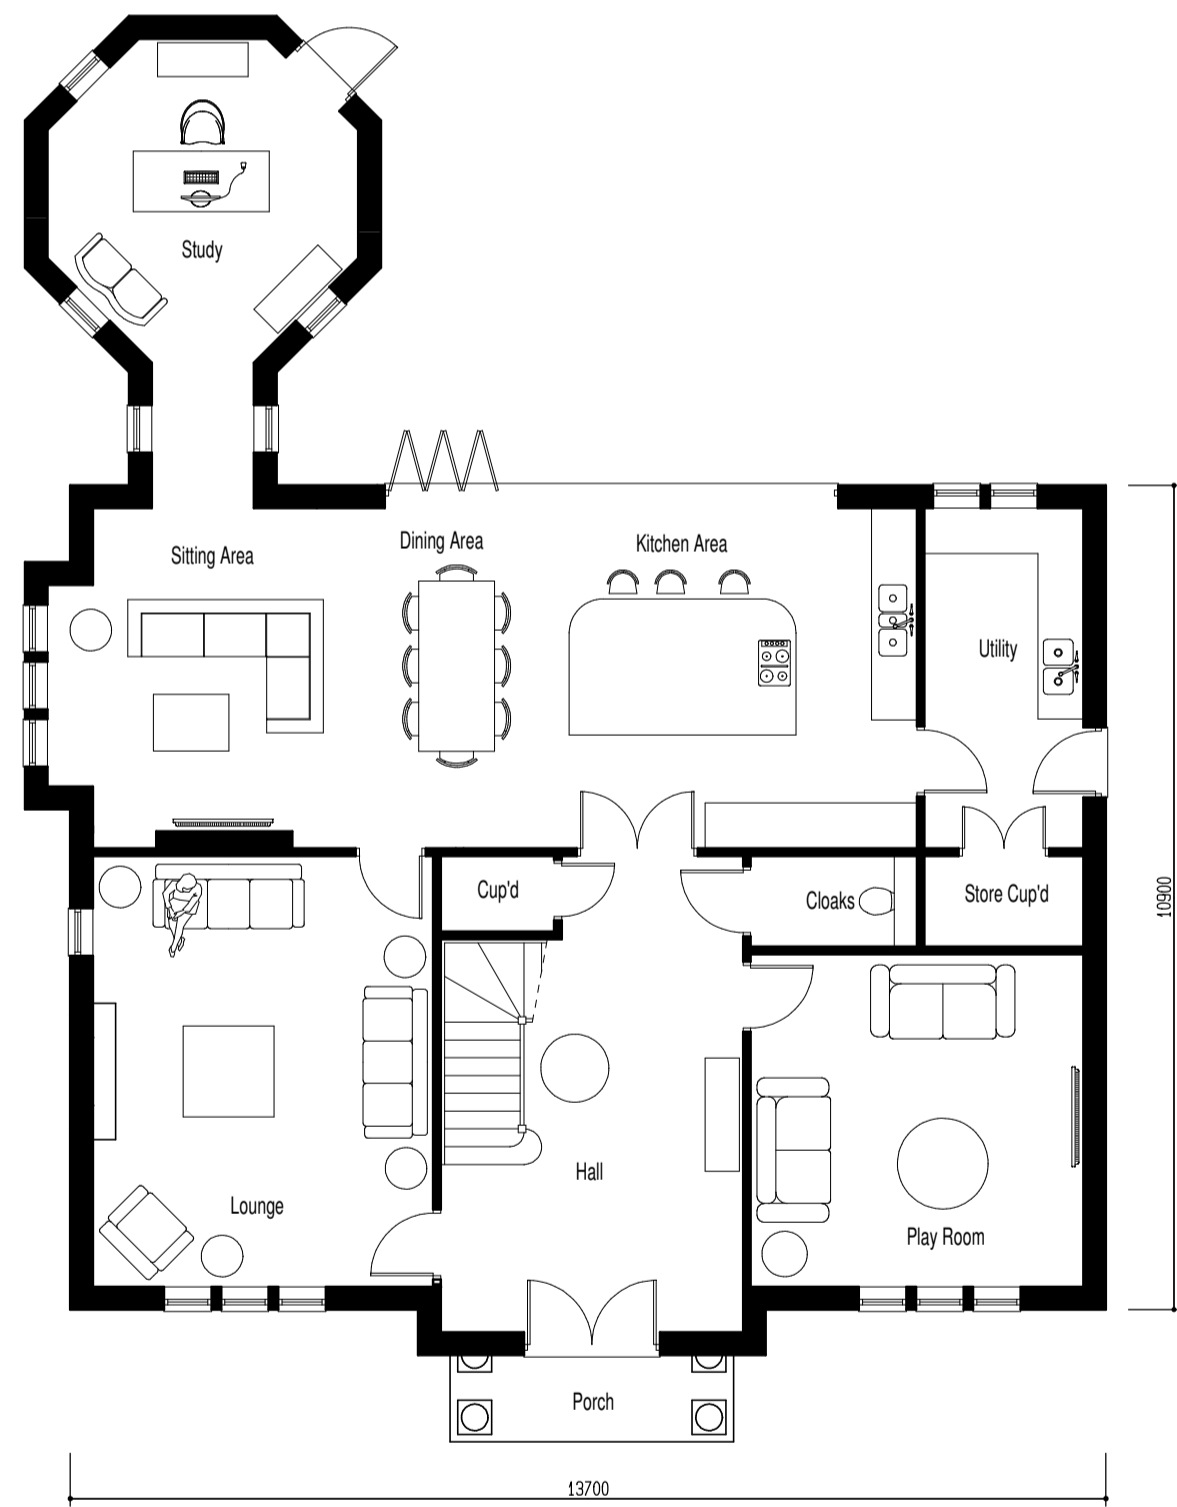

Ground Floor Plan

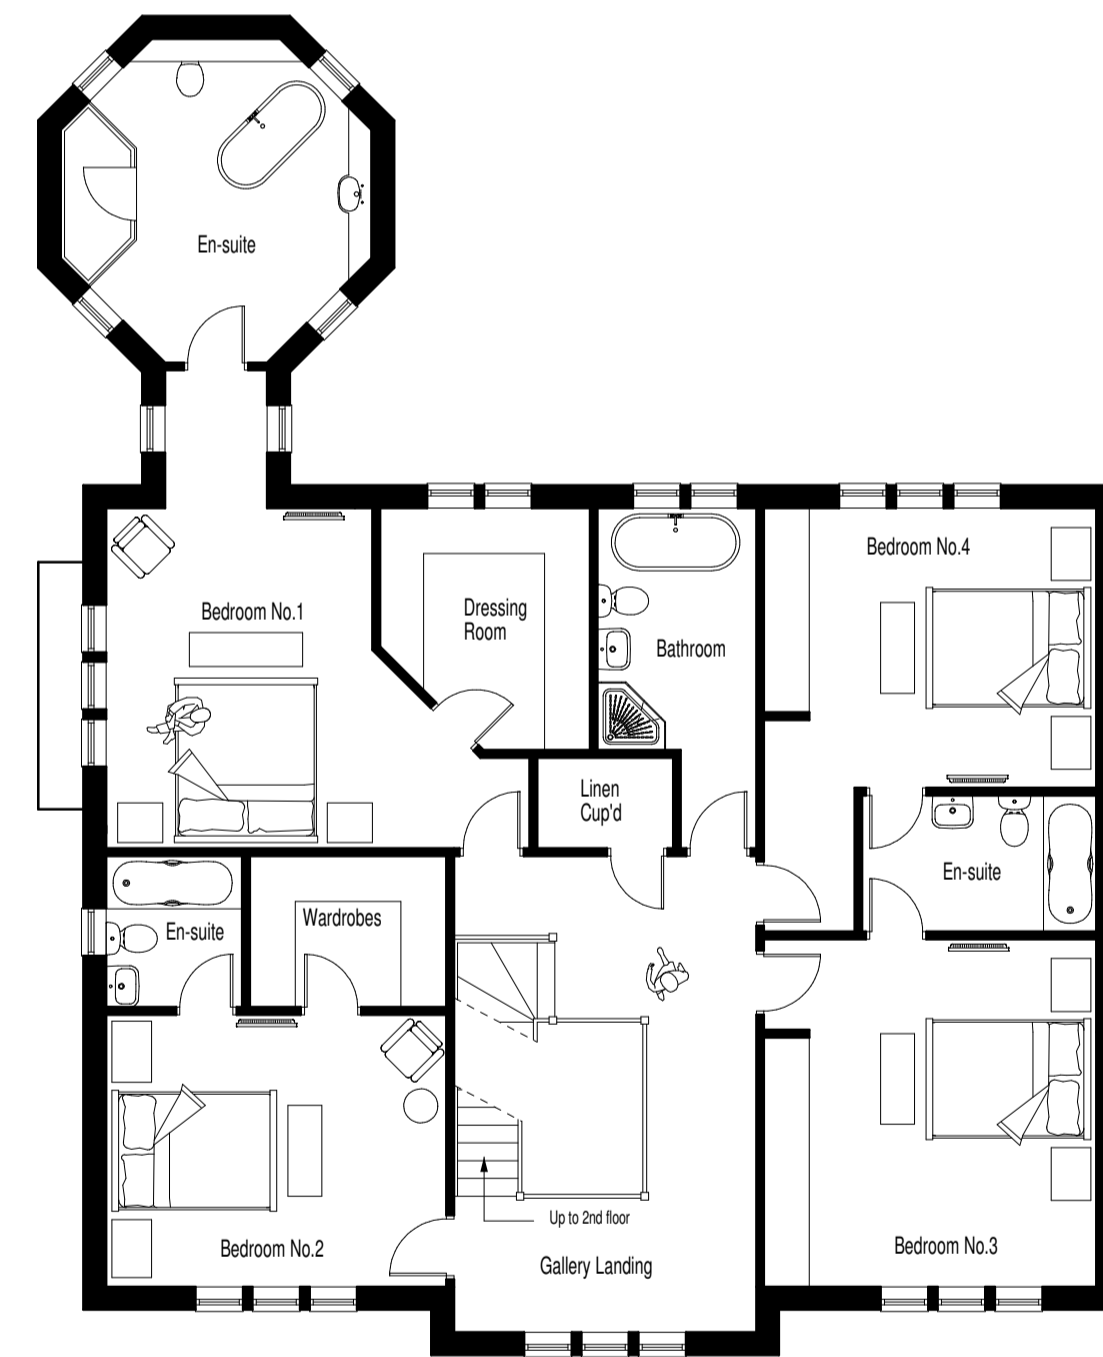

First Floor Plan

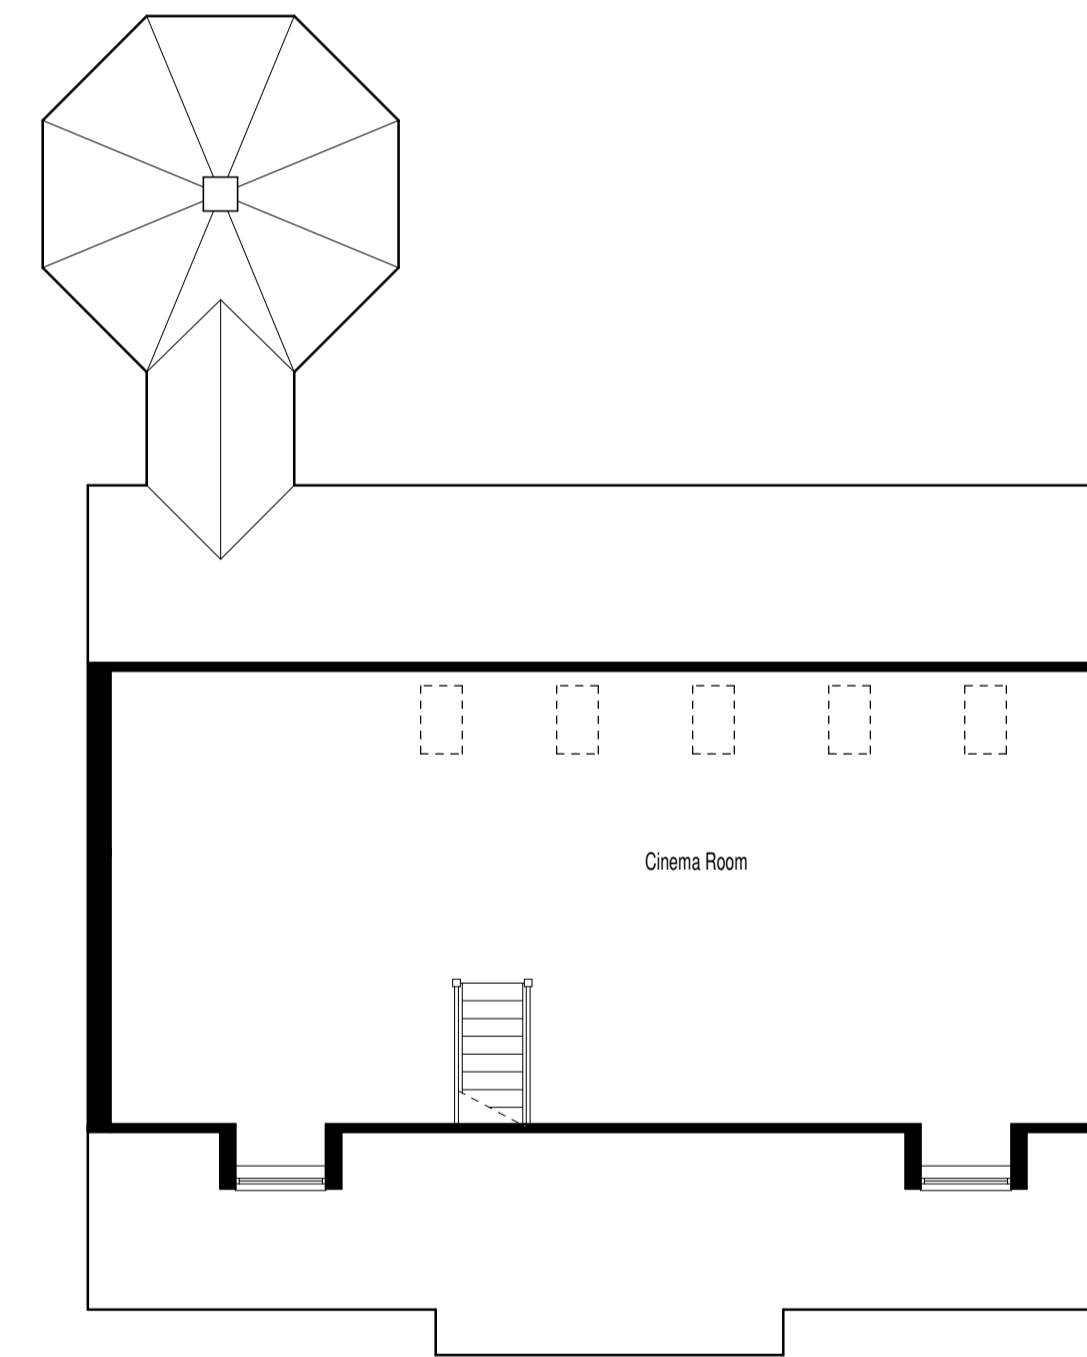

Second Floor Plan



Date: March 2016	Drawn: R.W. Saxton.
Drawing Title: House Type Planning Drawing - Plot 1	
Drawing No. 16.009.3	Scale: 1/100 @ A1 size

Project Title:
Proposed Residential Development at Beech House Farm, Birdwell,
Barnsley for Mr G. Hather.

SAXTON DESIGN LIMITED
Architectural Design Consultants
Unit 1 Brancroft Farm - Bawtry Road - Austerfield - Doncaster - DN10 6EZ
Telephone : 01302 - 771660 email: rob@unicombox.co.uk