



PROPOSED ELEVATIONS 1:100

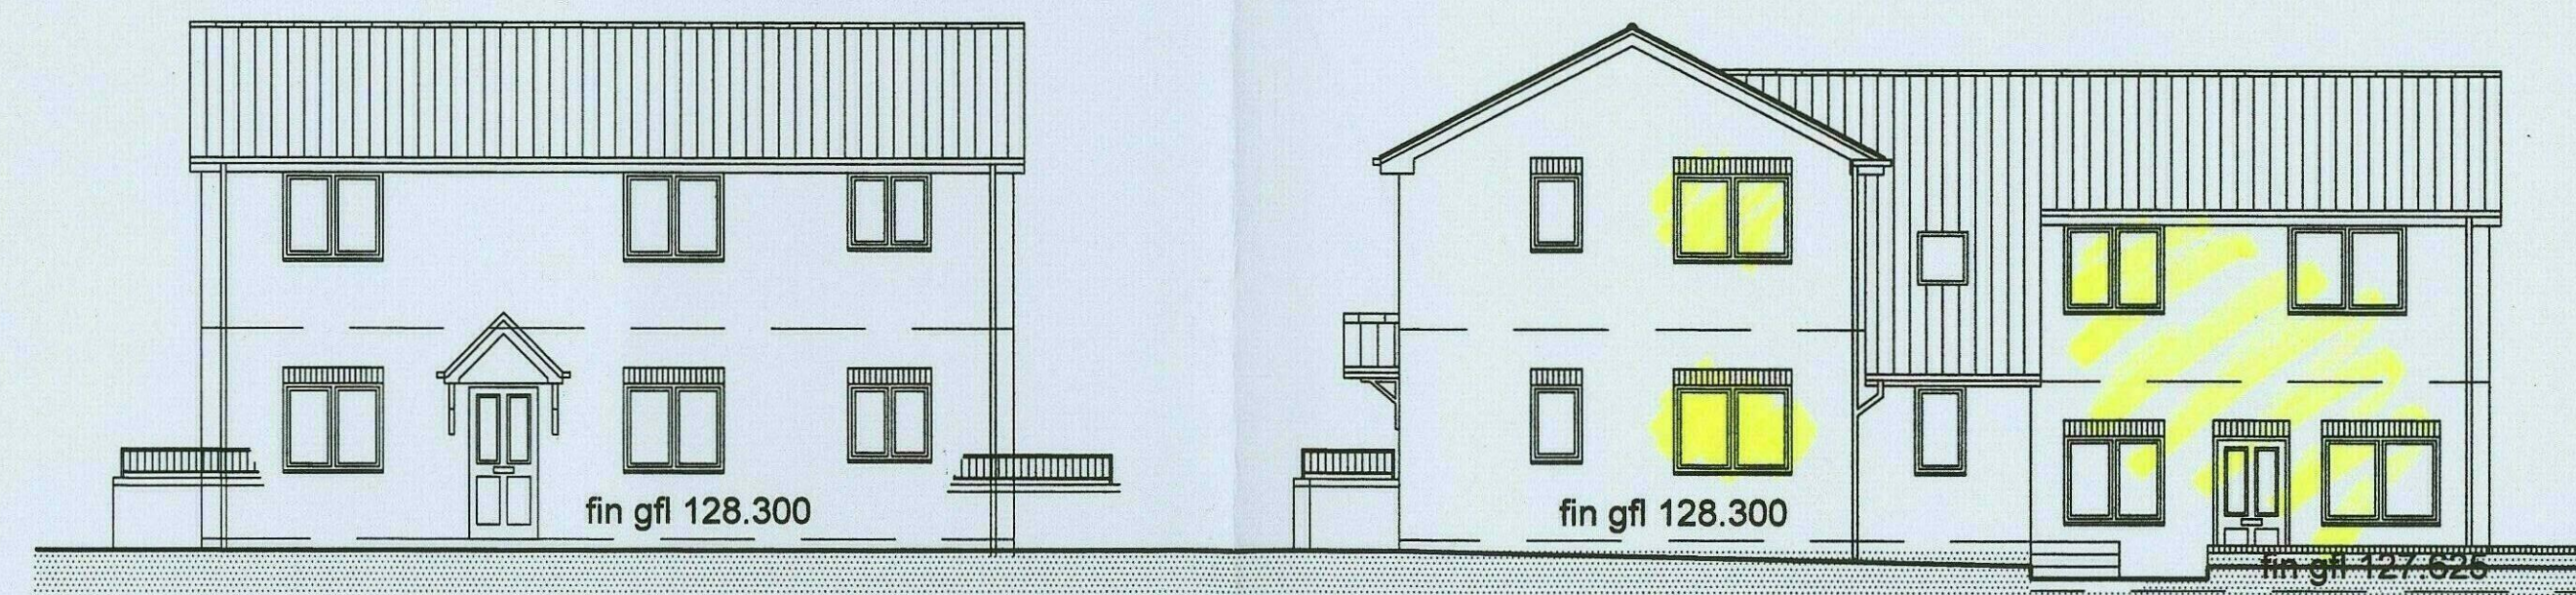


west elevation

south elevation

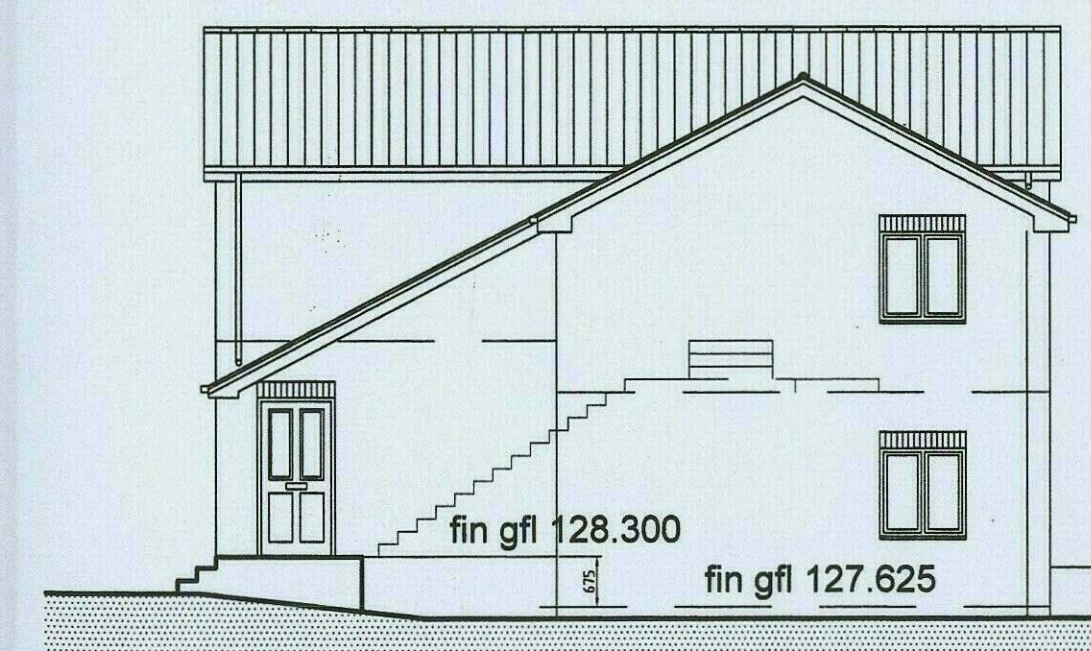

east elevation

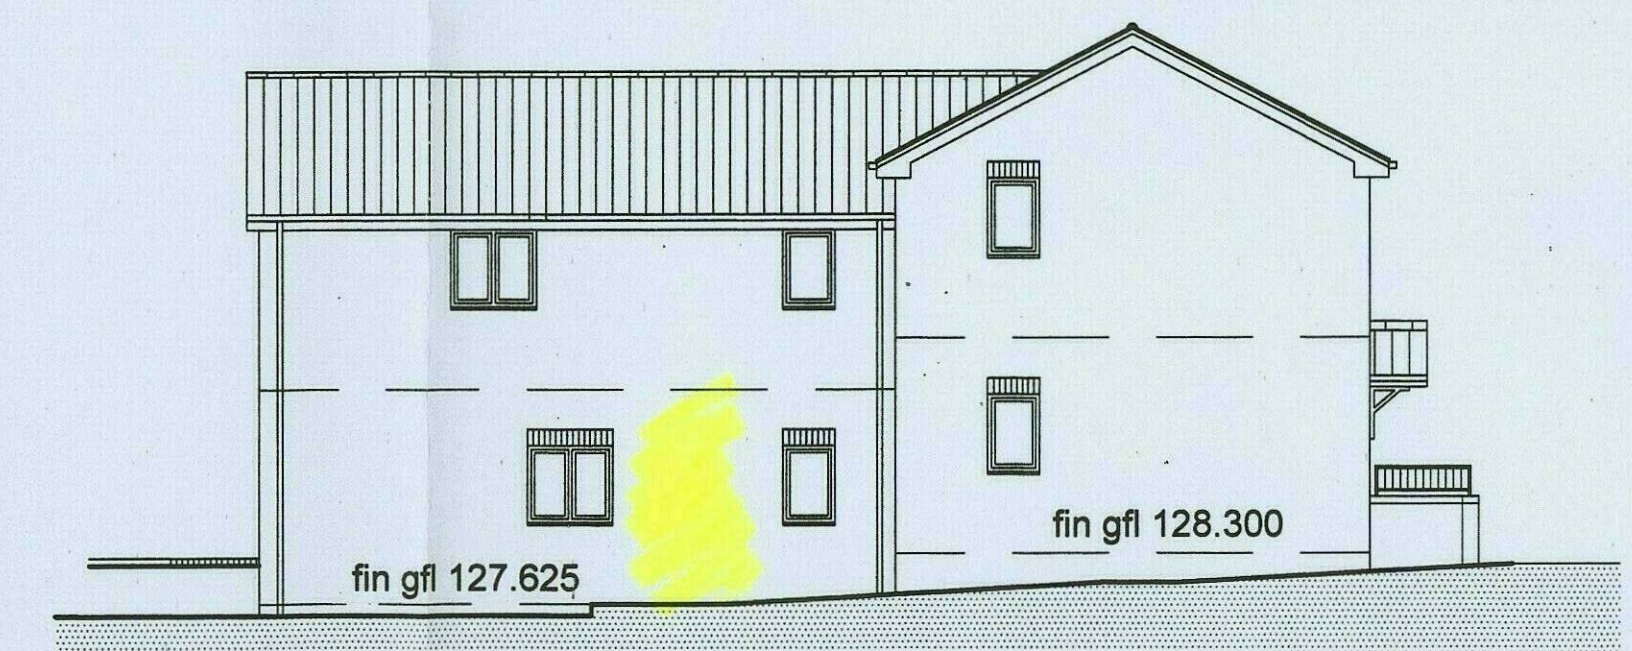


north elevation

- 1) This drawing and the design and details depicted thereon are the copyright of Peter Dimberline Chartered Architect.
- 2) All dimensions on this drawing are to be checked by the Contractor and any discrepancies are to be reported to the Architect.
- 3) Do not scale critical dimensions off this drawing.
- 4) Contractor to ensure that all Health & Safety requirements (CDM Regulations) in relation to this project will be complied with.


Boundary treatment details:

- A to B, C to D and E to F = 1.5m high facing brick boundary walls to match building.
- F to G = Existing metal fencing to remain.
- G to H = Existing brick wall to remain.
- H to J and J to K = New 1.5 m high (above car park) pvcu fence panels between concrete posts.
- K to A = New 1.8 m high pvcu fence panels between concrete posts fixed against exist' wall.

north

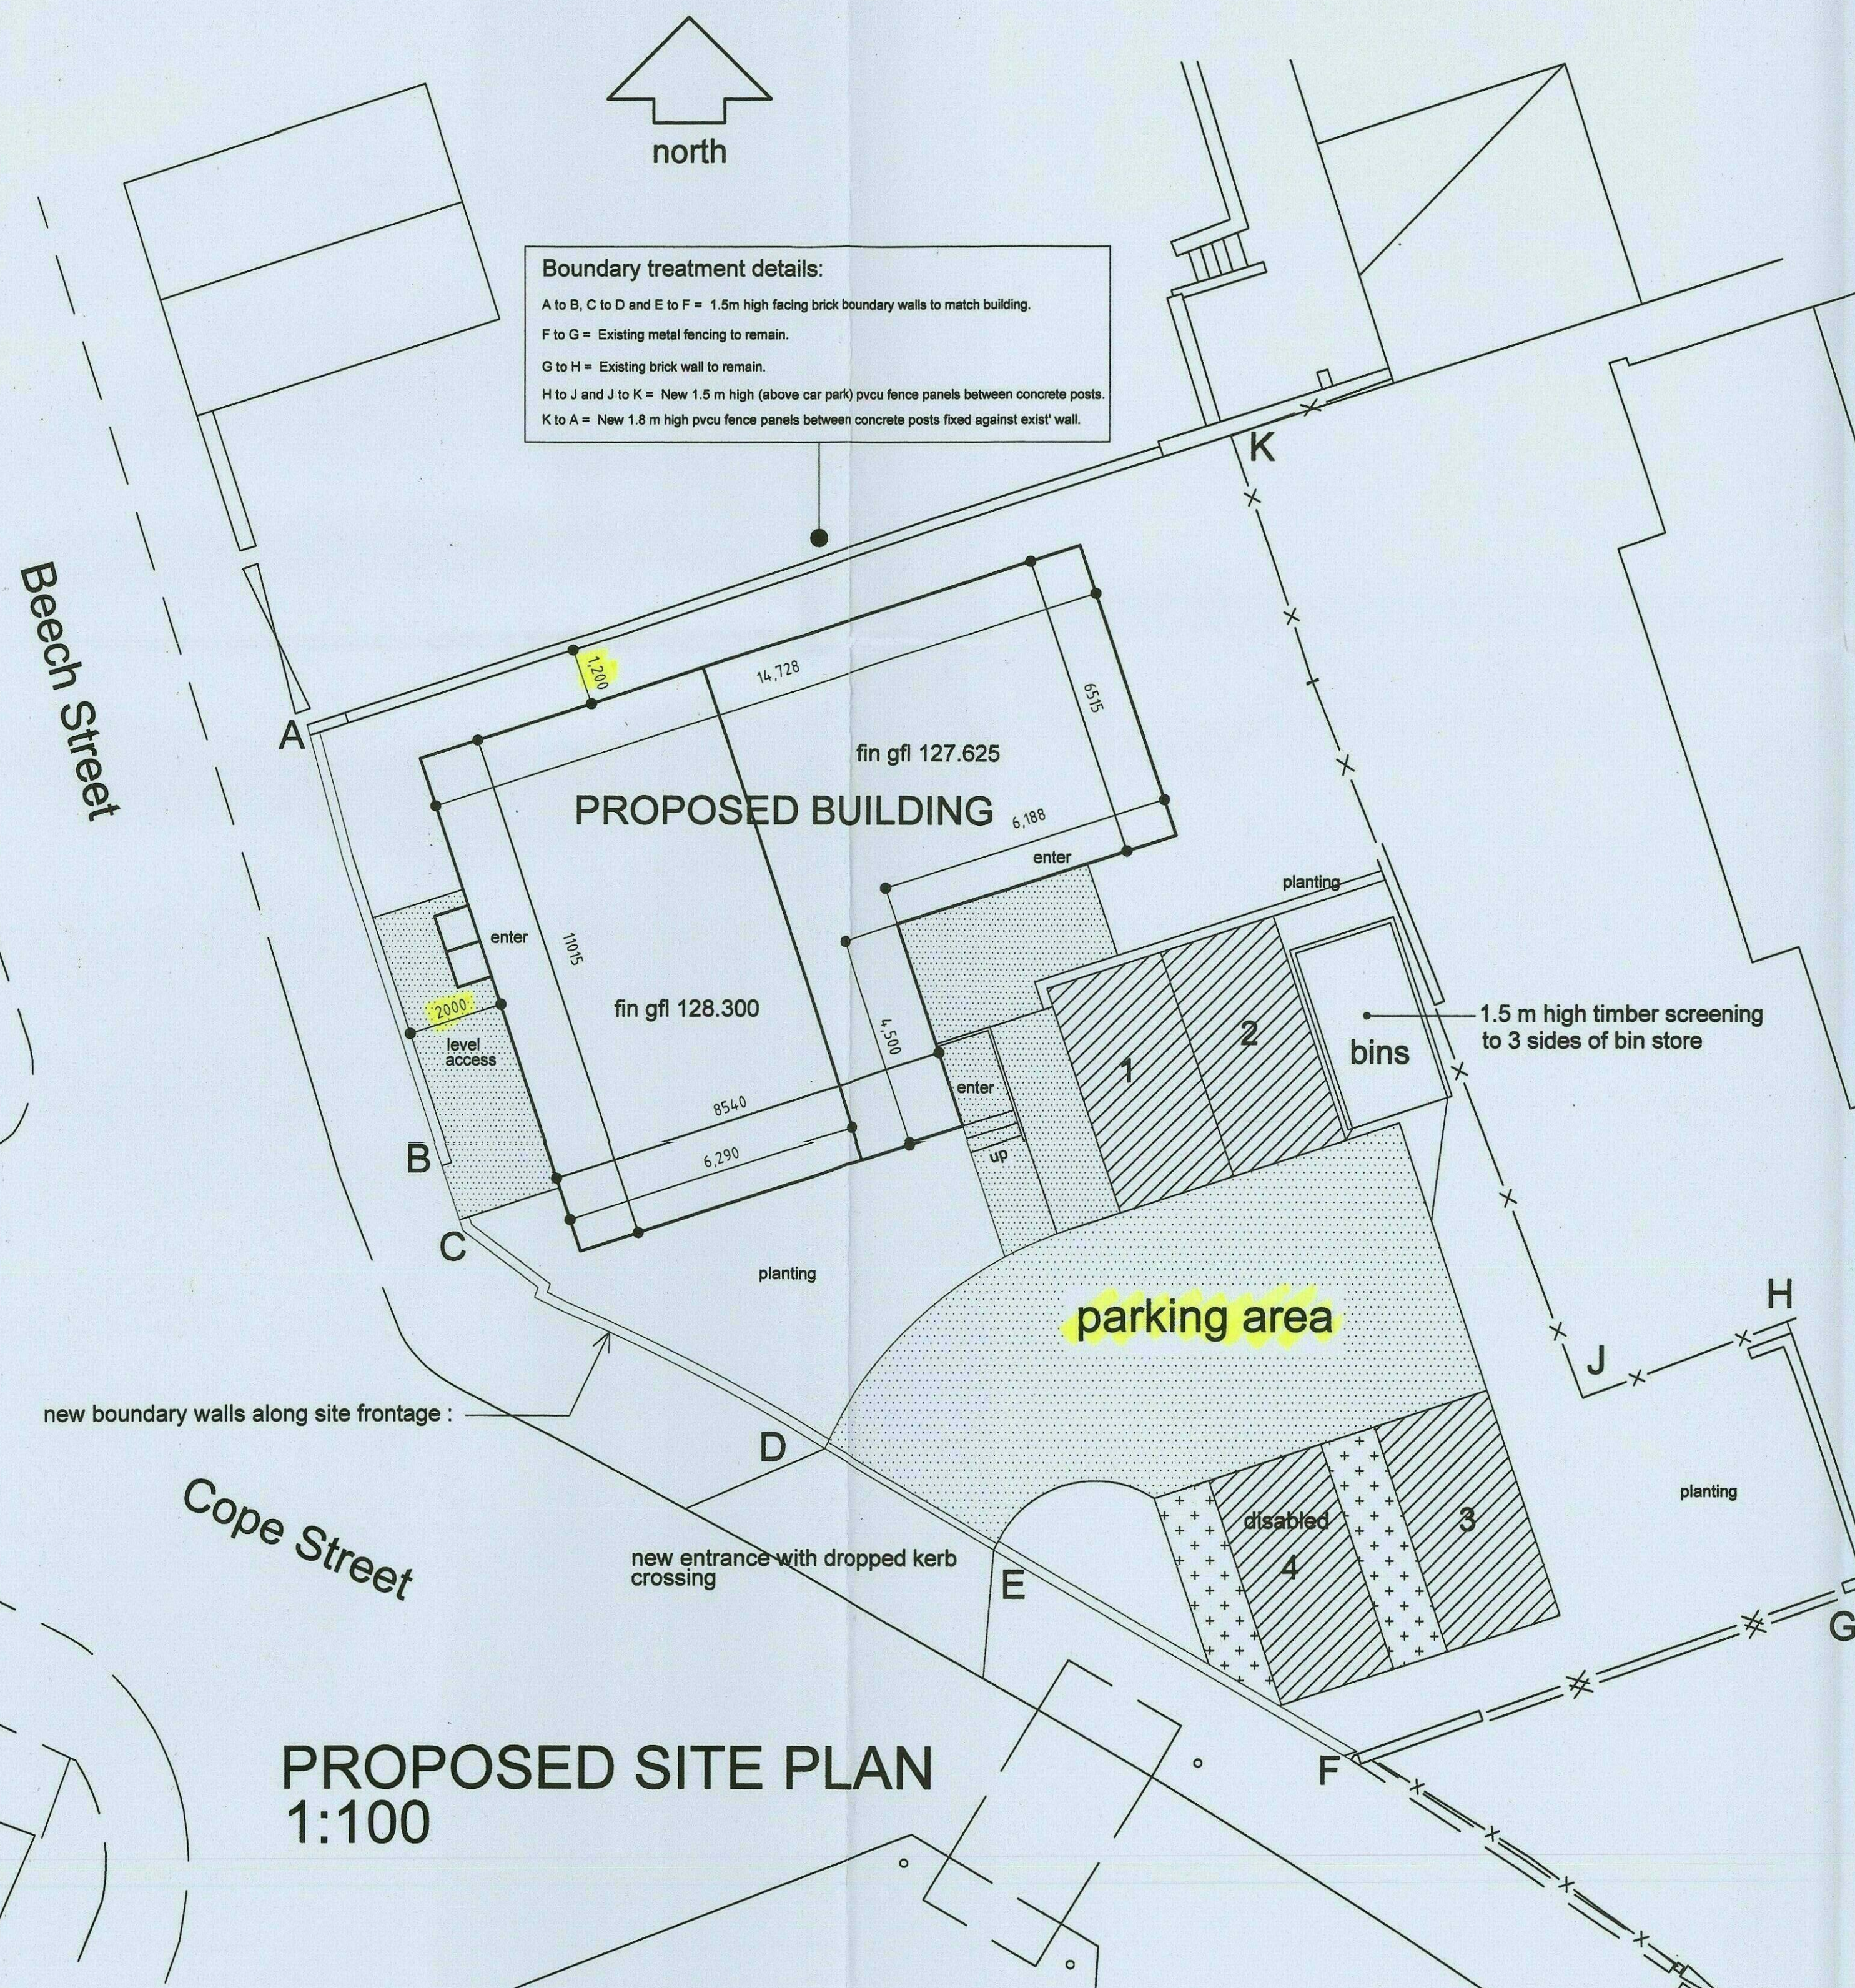


PROPOSED SITE PLAN
1:100

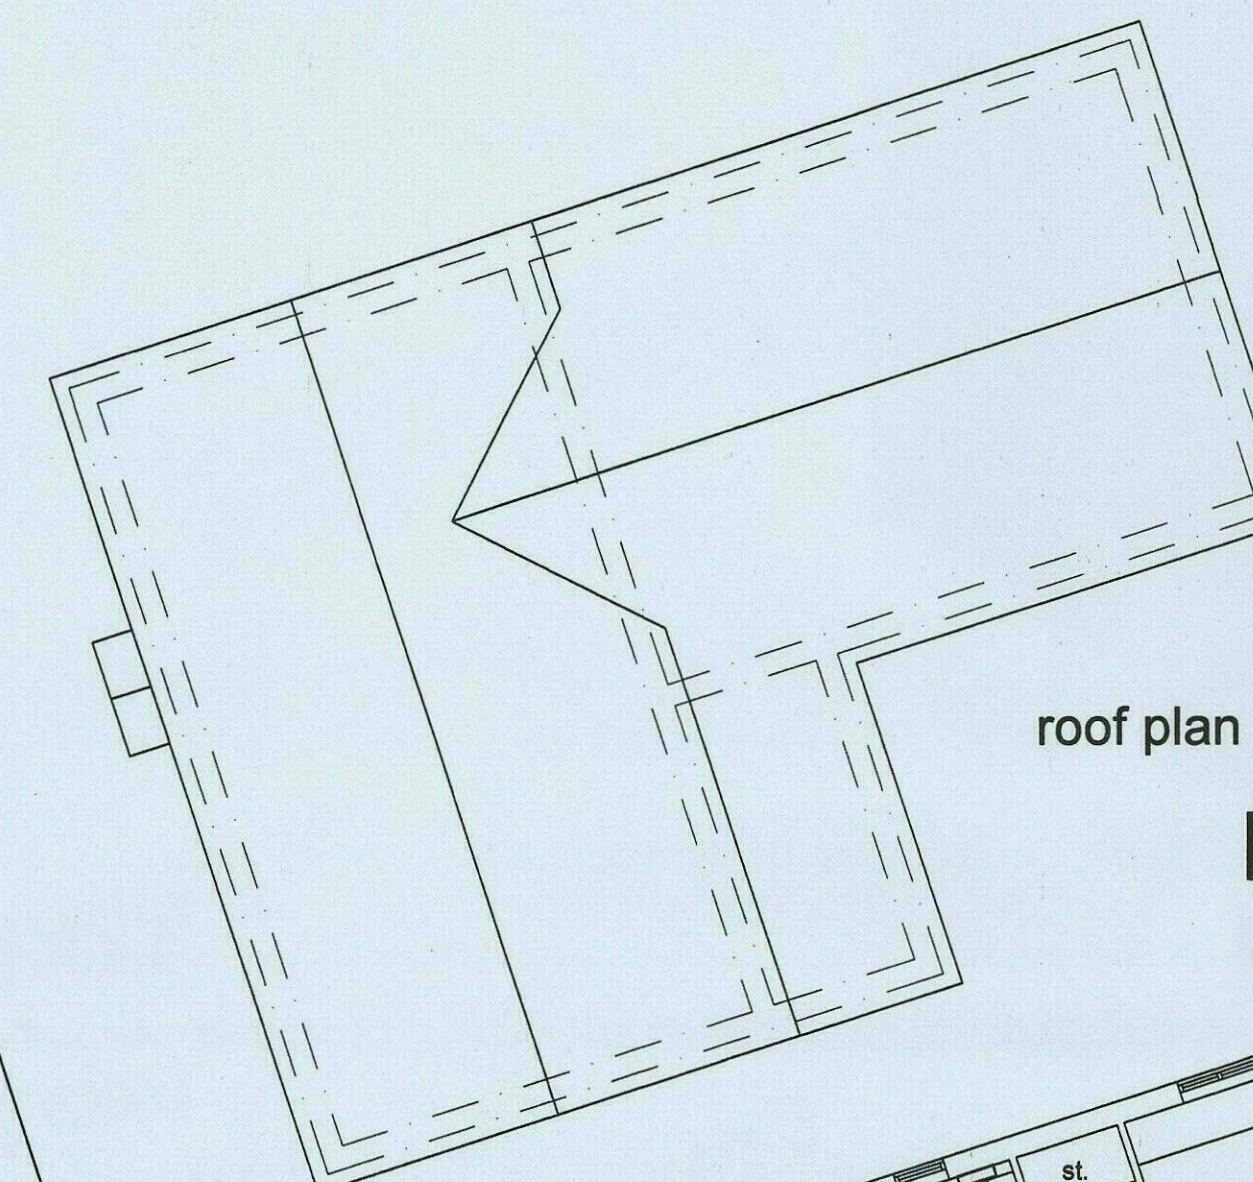


roof plan

PROPOSED FLOOR PLANS 1:100

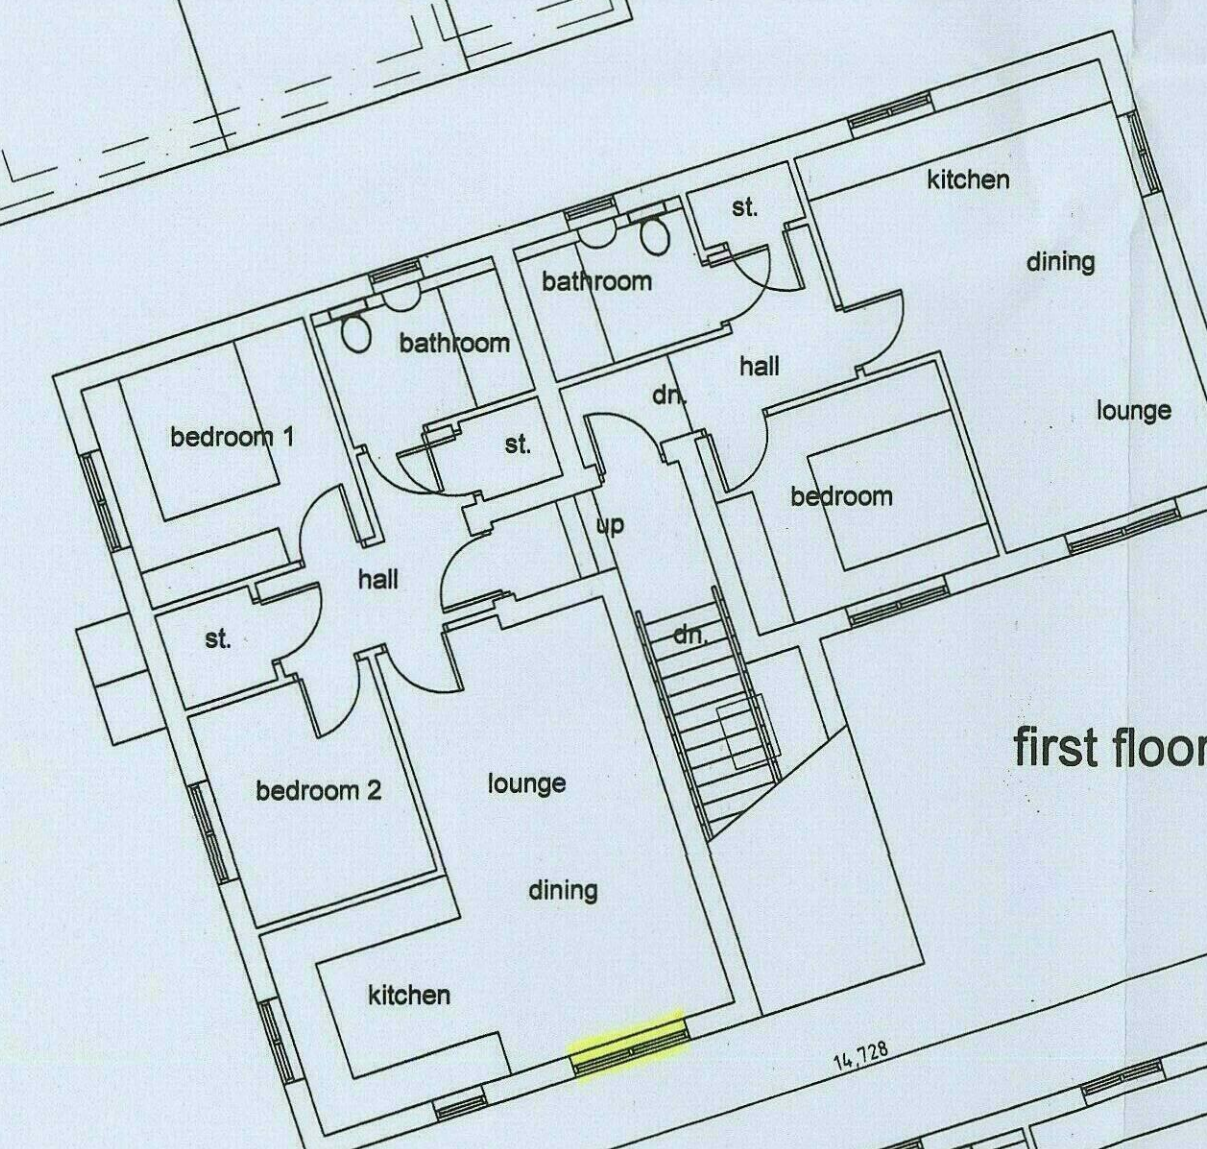

first floor plan

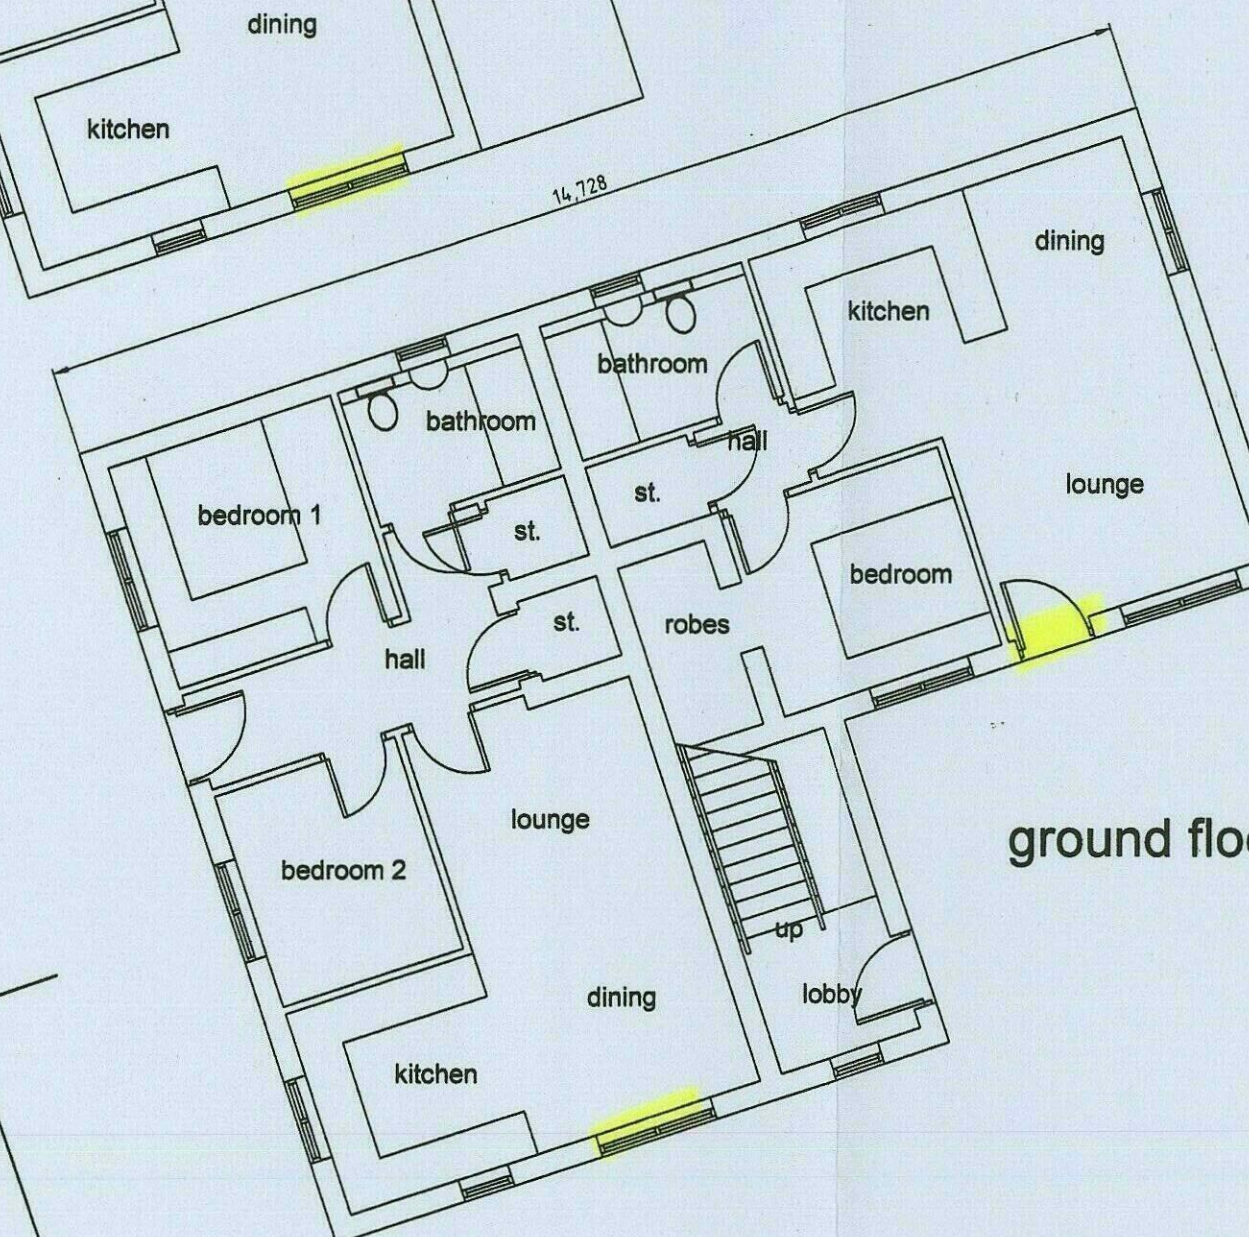

ground floor plan



- B. Entrance position into rear ground floor apartment amended and internal layout adjusted accordingly. Adjustments to window positions on south elevation. Building set back 2m from front boundary wall. Minor adjustments to external works and car park.
- A. Full height windows revised to standard height. Adjustment to size of building footprint in order to reduce overall length by approx 1m. Adjustments to car park layout to take account of cellars discovered after site investigation.

REVISIONS

PETER DIMBERLINE Dip Arch, RIBA
CHARTERED ARCHITECT

**2 TIPSEY COURT, STAINCROSS
BARNLEY, S75 6FZ**

tel/fax (01226) 390947
email: pdimberline@tiscali.co.uk

CLIENT
J Garwood

PROJECT
Proposed residential development

LOCATION
**Site on the corner of Beech Street
with it's junction with Cope Street
Barnsley**

DRAWING
Proposed details

SCALES 1:100 DATE Oct' 16

DRWG No. 2016/17/02

REV. A, B

DRAWN BY

PD