




South-West Elevation Facing Church Hill

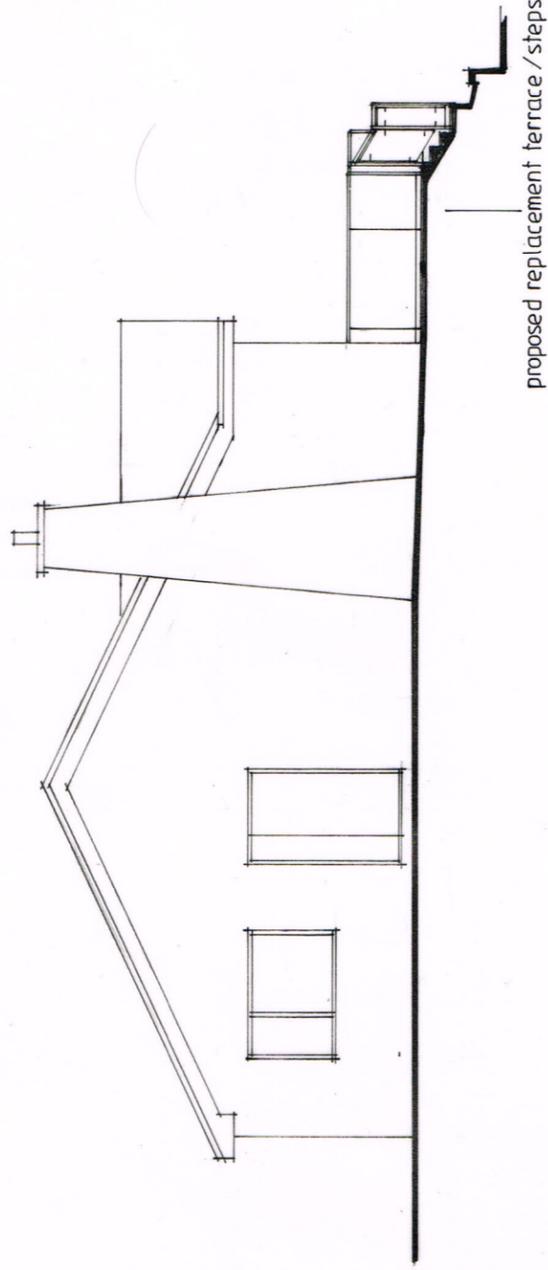

North-West Elevation

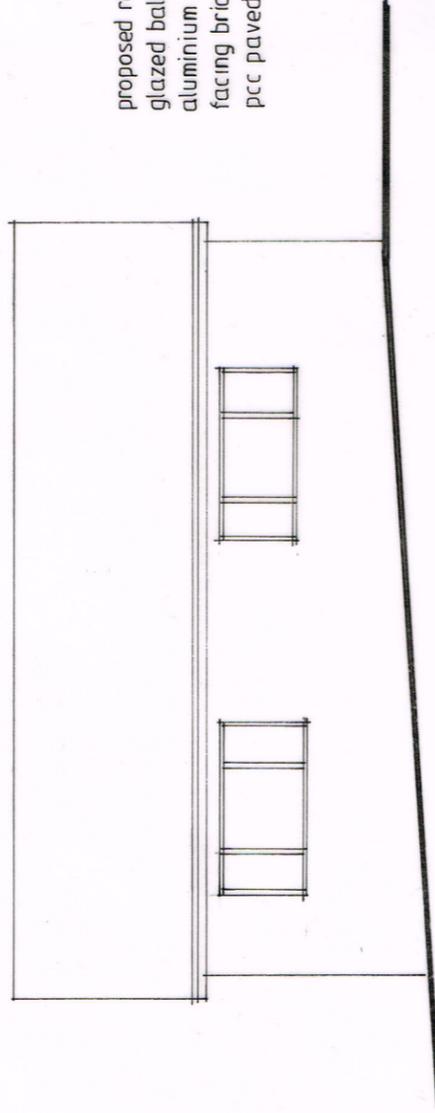

North-East Elevation

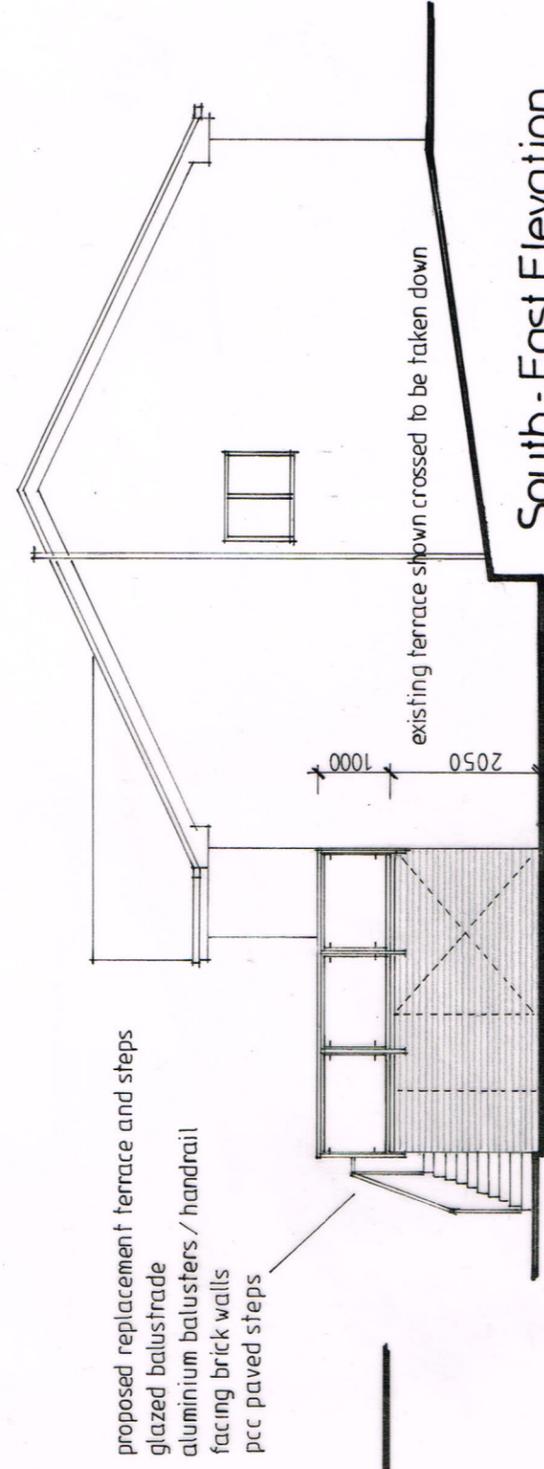

South - East Elevation

The contractor shall check all dimensions on site and report discrepancies before work commences.
No dimension shall be scaled off this drawing.
©copyright of this drawing is retained by A. L. Turner

client :	C. Brown	date:	04.2013
project :	Proposed Replacement Terrace and Steps at 1 Church Hill, Dodworth, Barnsley, S75 3RX	scale:	1:100
title :	External Elevations as Proposed	size:	A3
		drawn:	ALT
		drawing no.	2213 : 4
		rev.	

A L Turner + Associates

CHERRY TREE HOUSE, LEVISHAM, NORTH YORKSHIRE, YO18 7NL.
tel : 01751 460007 fax : 01751 460007
tonyturner829@btinternet.com
www.yorkshirearchitectural.co.uk