




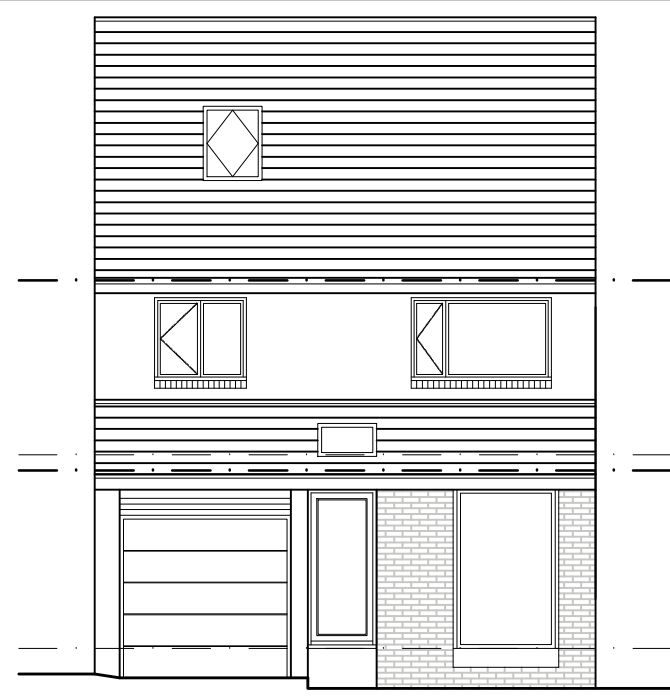


**PROPOSED
FRONT ELEVATION**
SCALE 1:100

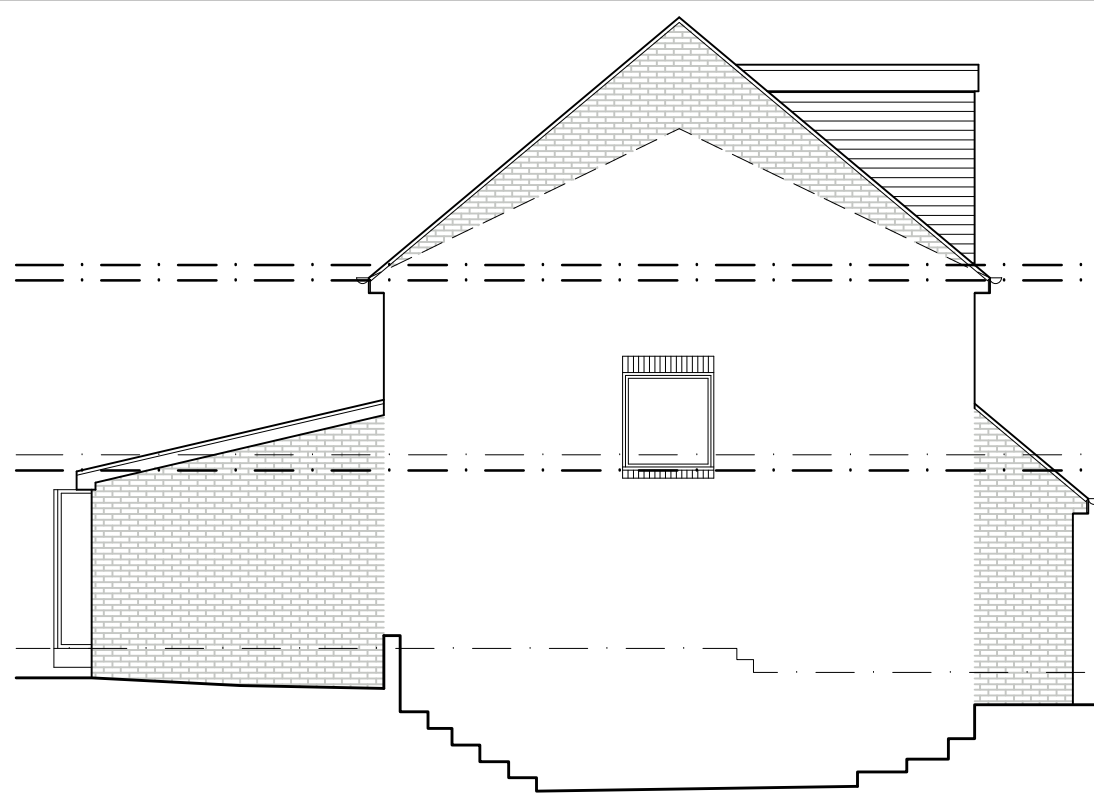

**PROPOSED
SIDE ELEVATION**
SCALE 1:100

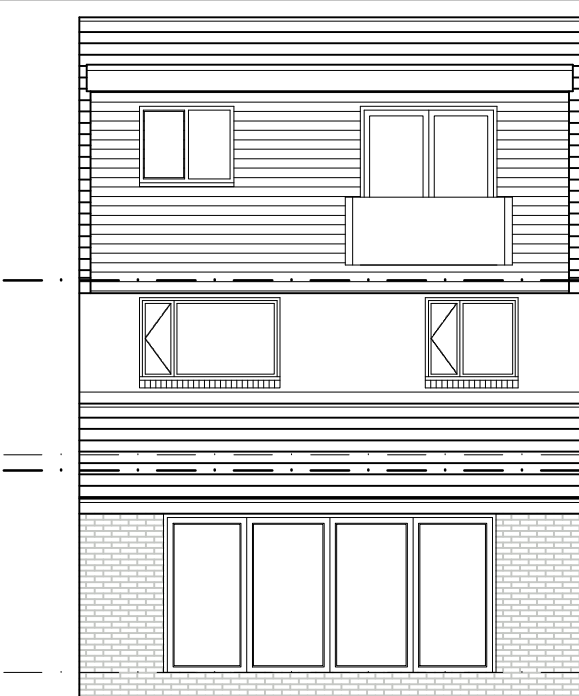


**PROPOSED
REAR ELEVATION**
SCALE 1:100

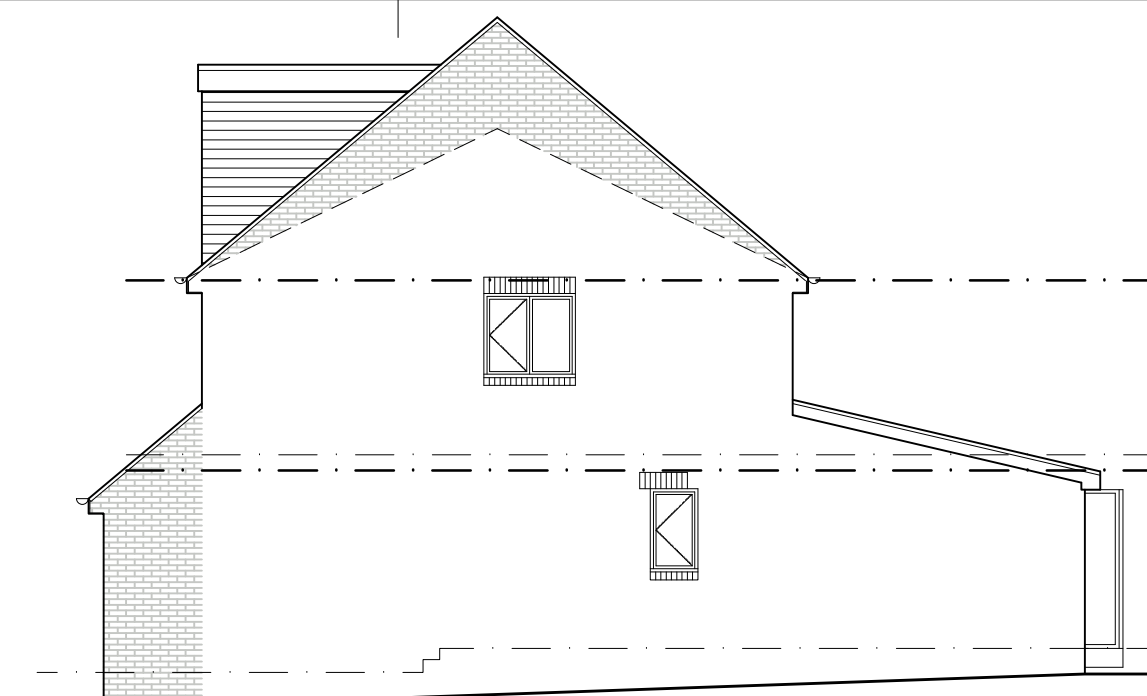


**PROPOSED
SIDE ELEVATION**
SCALE 1:100




**EXISTING
FRONT ELEVATION**
SCALE 1:100

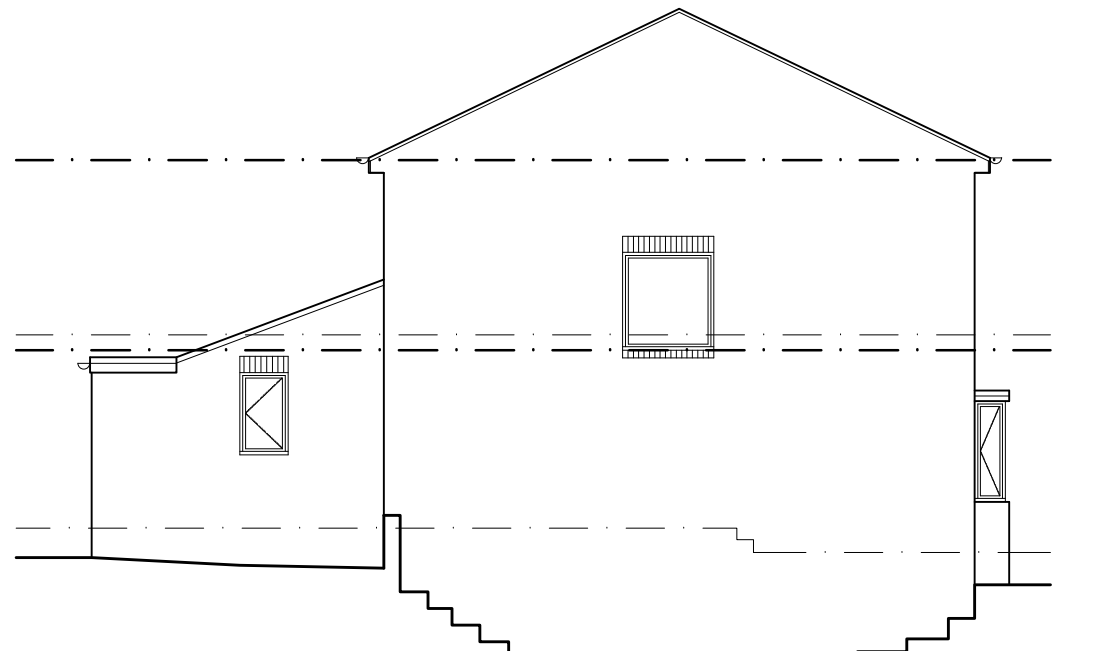


**EXISTING
SIDE ELEVATION**
SCALE 1:100

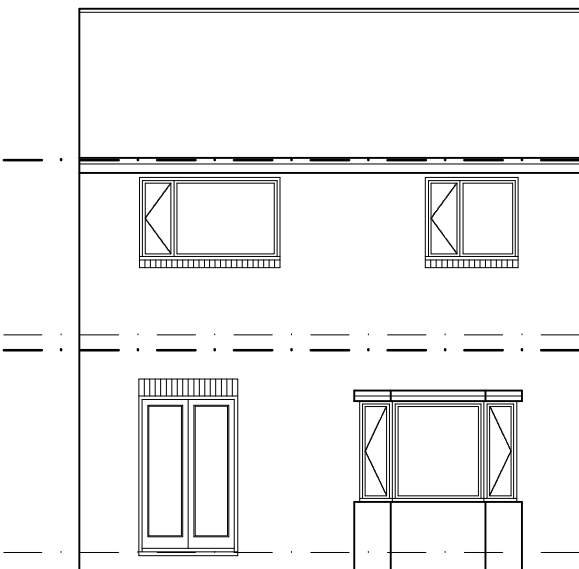




**EXISTING
REAR ELEVATION**
SCALE 1:100

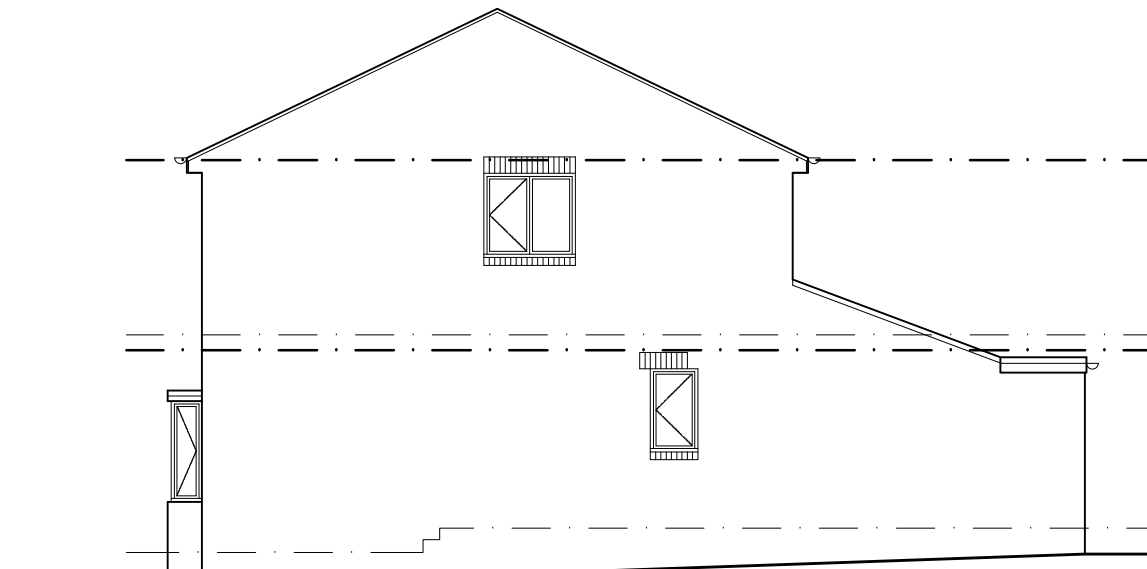


**EXISTING
SIDE ELEVATION**
SCALE 1:100

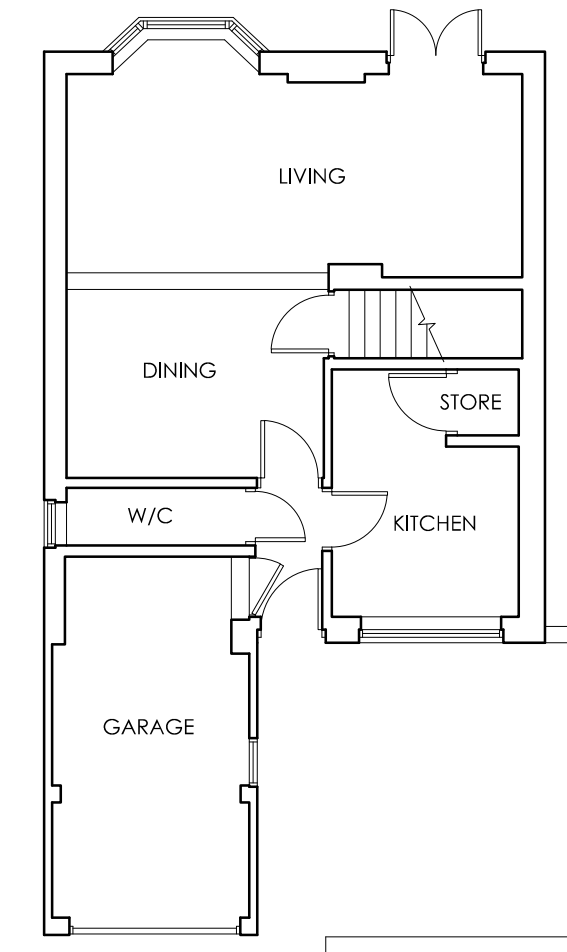


**EXISTING
FLOOR PLANS**
SCALE 1:100

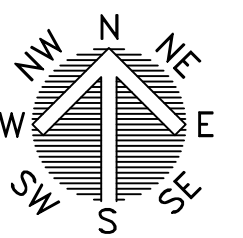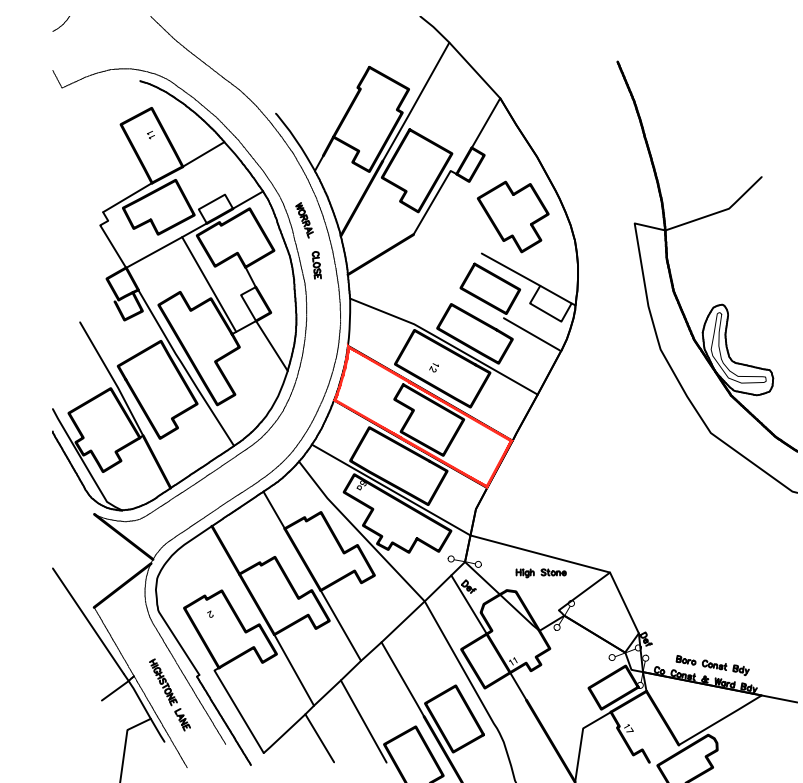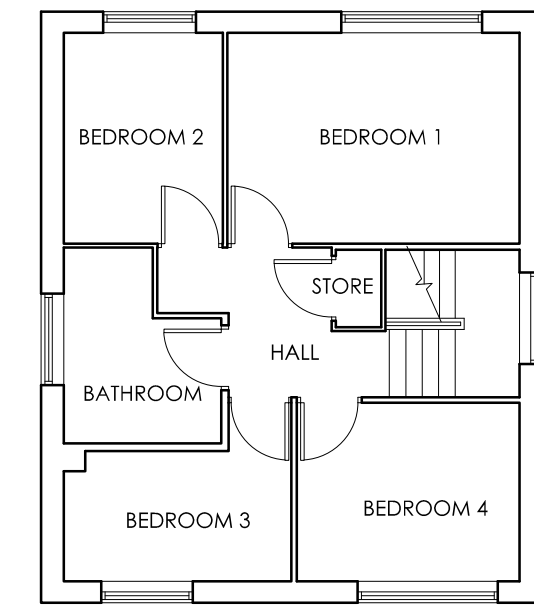


LOCATION PLAN
SCALE 1:1250

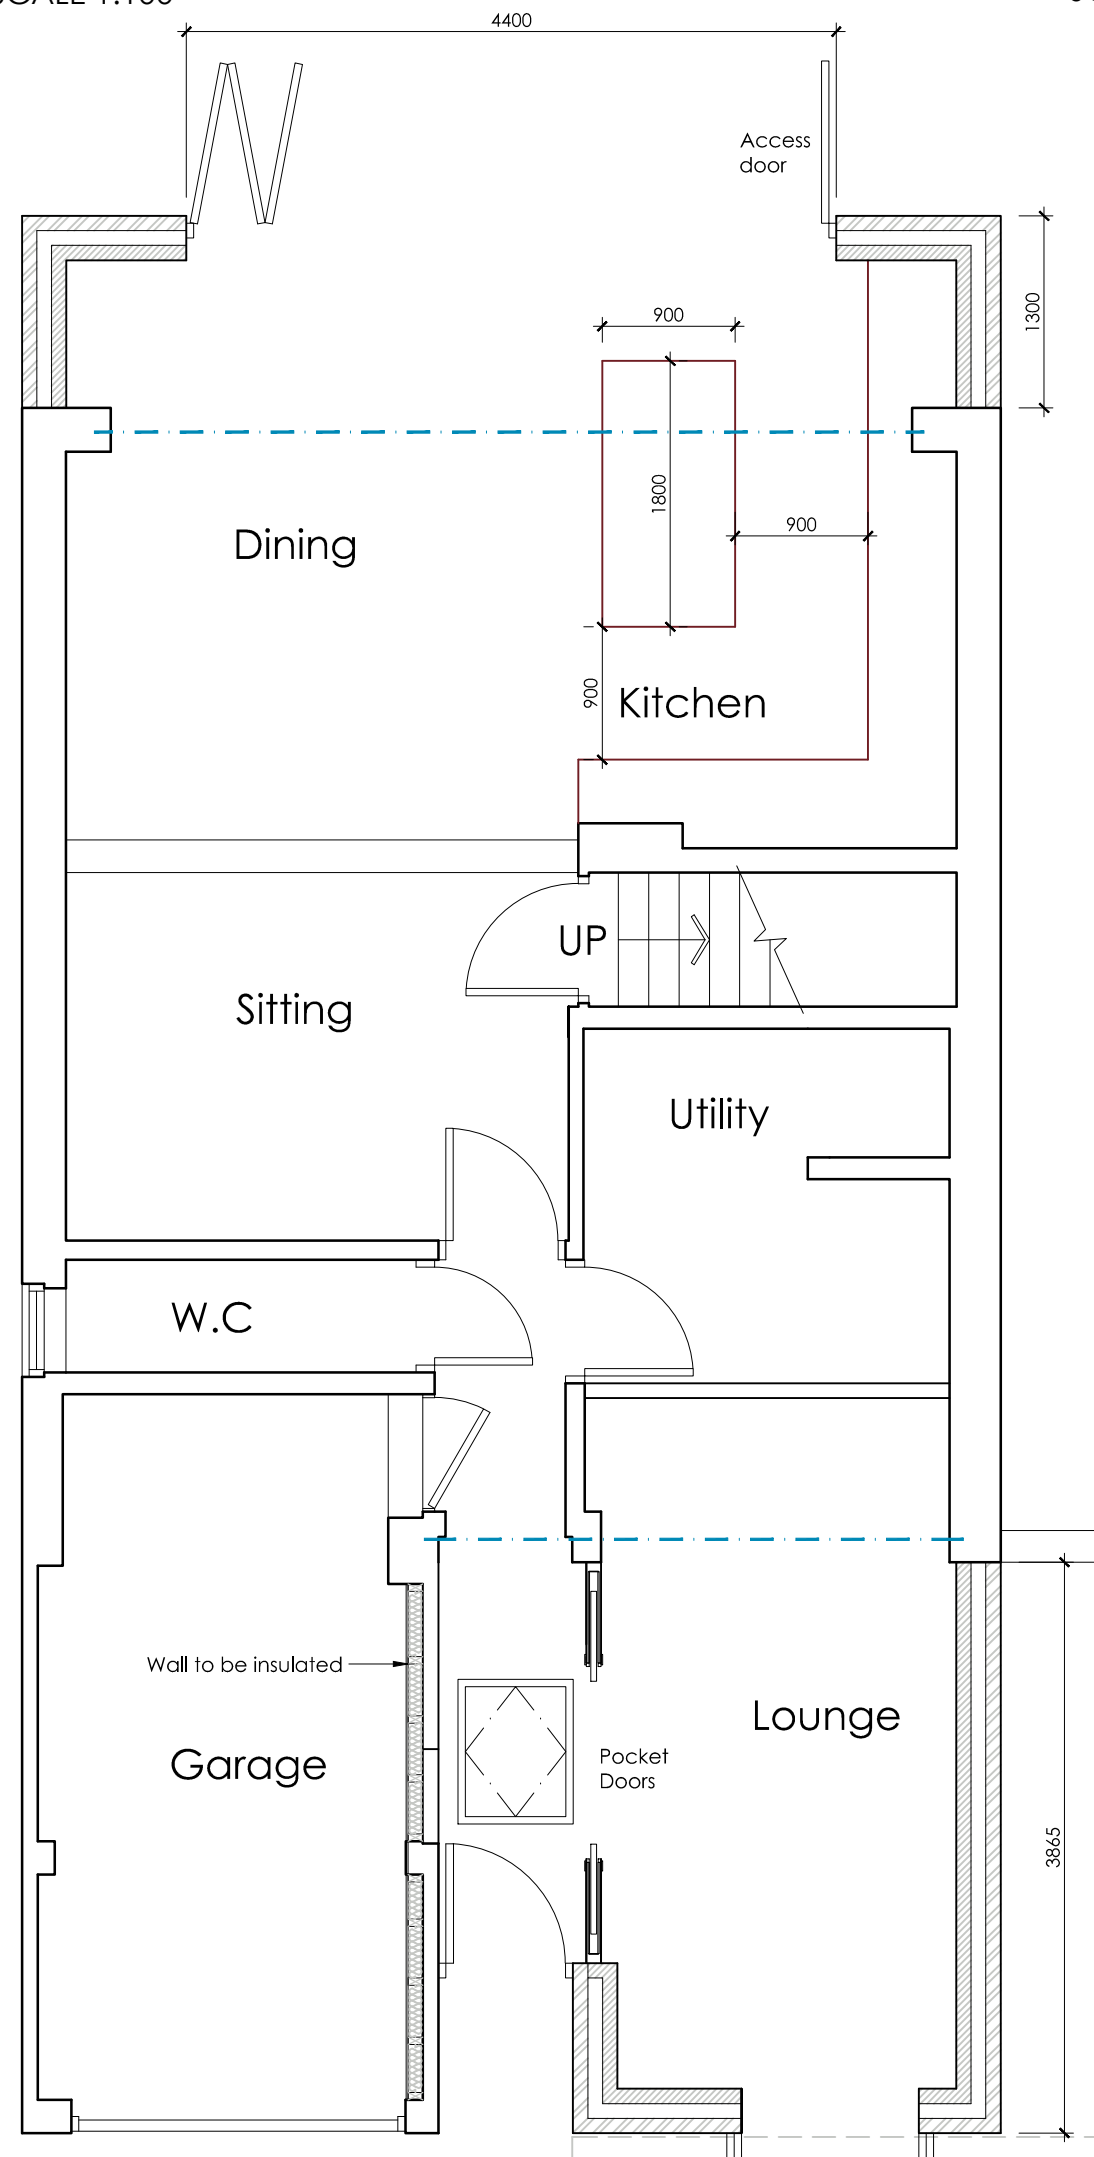

**PROPOSED GROUND
FLOOR PLAN**
SCALE 1:50

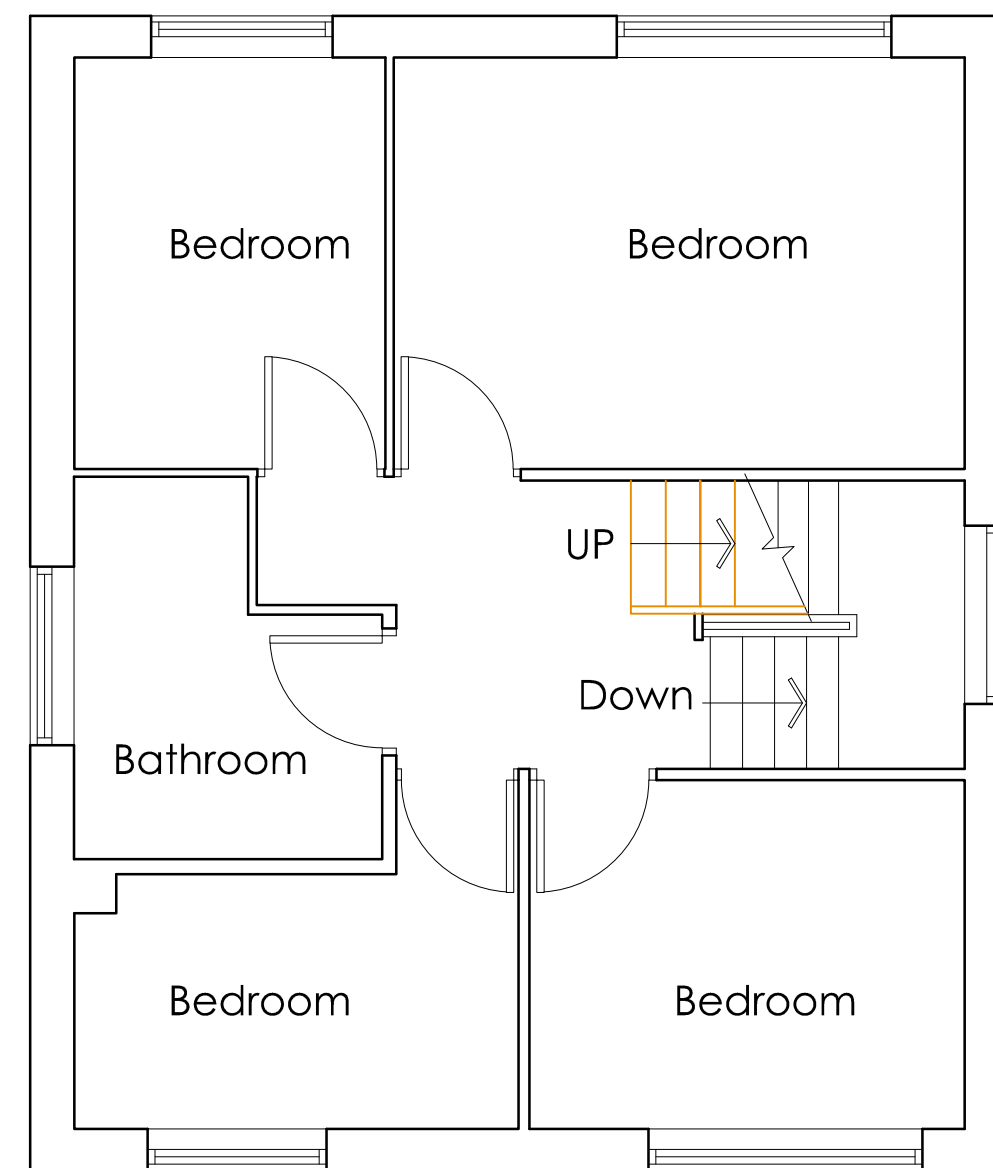

**PROPOSED FIRST
FLOOR PLAN**
SCALE 1:50

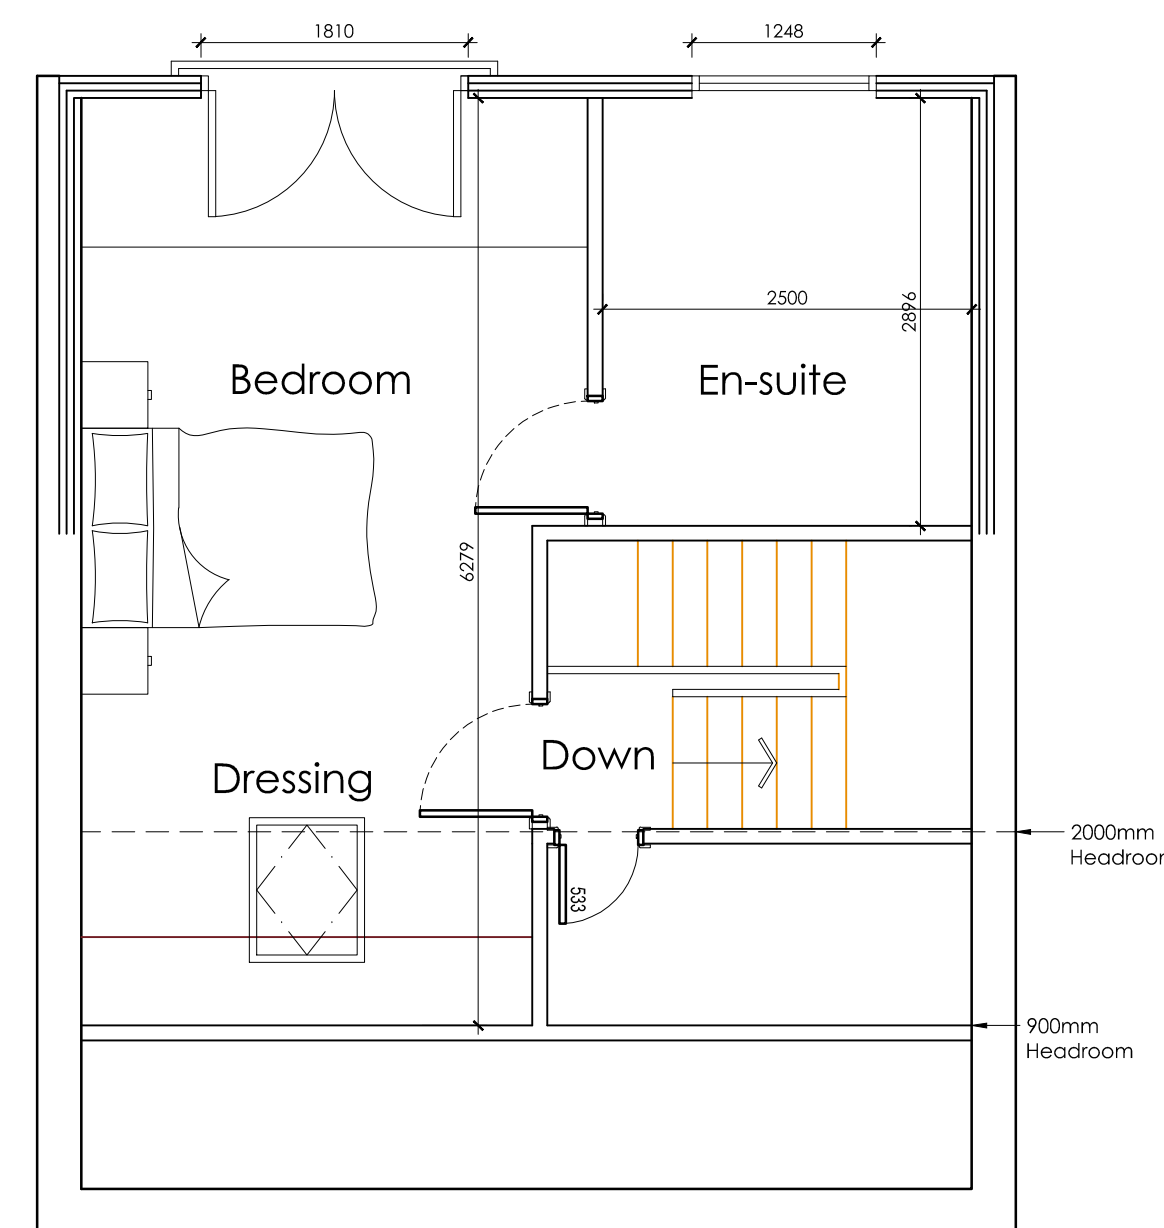

**PROPOSED SECOND
FLOOR PLAN**
SCALE 1:50



BLOCK PLAN
SCALE 1:500

 White Agus PARTNERSHIP			OFFICE ONE, 34 VICTORIA ROAD, BARNLEY, S70 2BU			Phone: 01226 208482		
ARCHITECTURAL SERVICES						Email: info@whiteaguspartnership.co.uk Web: www.whiteaguspartnership.co.uk		
Project.				Client.				
PROPOSED EXTENSION AT 10 WORRAL CLOSE BARNLEY, S70 6TL				MRS NICOLA COOKE				
Drawing Title.				Date.		Scale.		
PLANS AND ELEVATIONS				NOVEMBER 2020		1:50 & 1:100 @ A1		
				Ref.		Dwg. No.	Rev.	
				20-151		01	C	
Date	Suffix	Description		Date	Suffix	Description		
07/12/2020	A	REVISED TO CLIENTS REQUIREMENTS						
14/12/2020	B	REVISED TO CLIENTS REQUIREMENTS						
02/06/2021	C	REVISED TO CLIENTS REQUIREMENTS						