


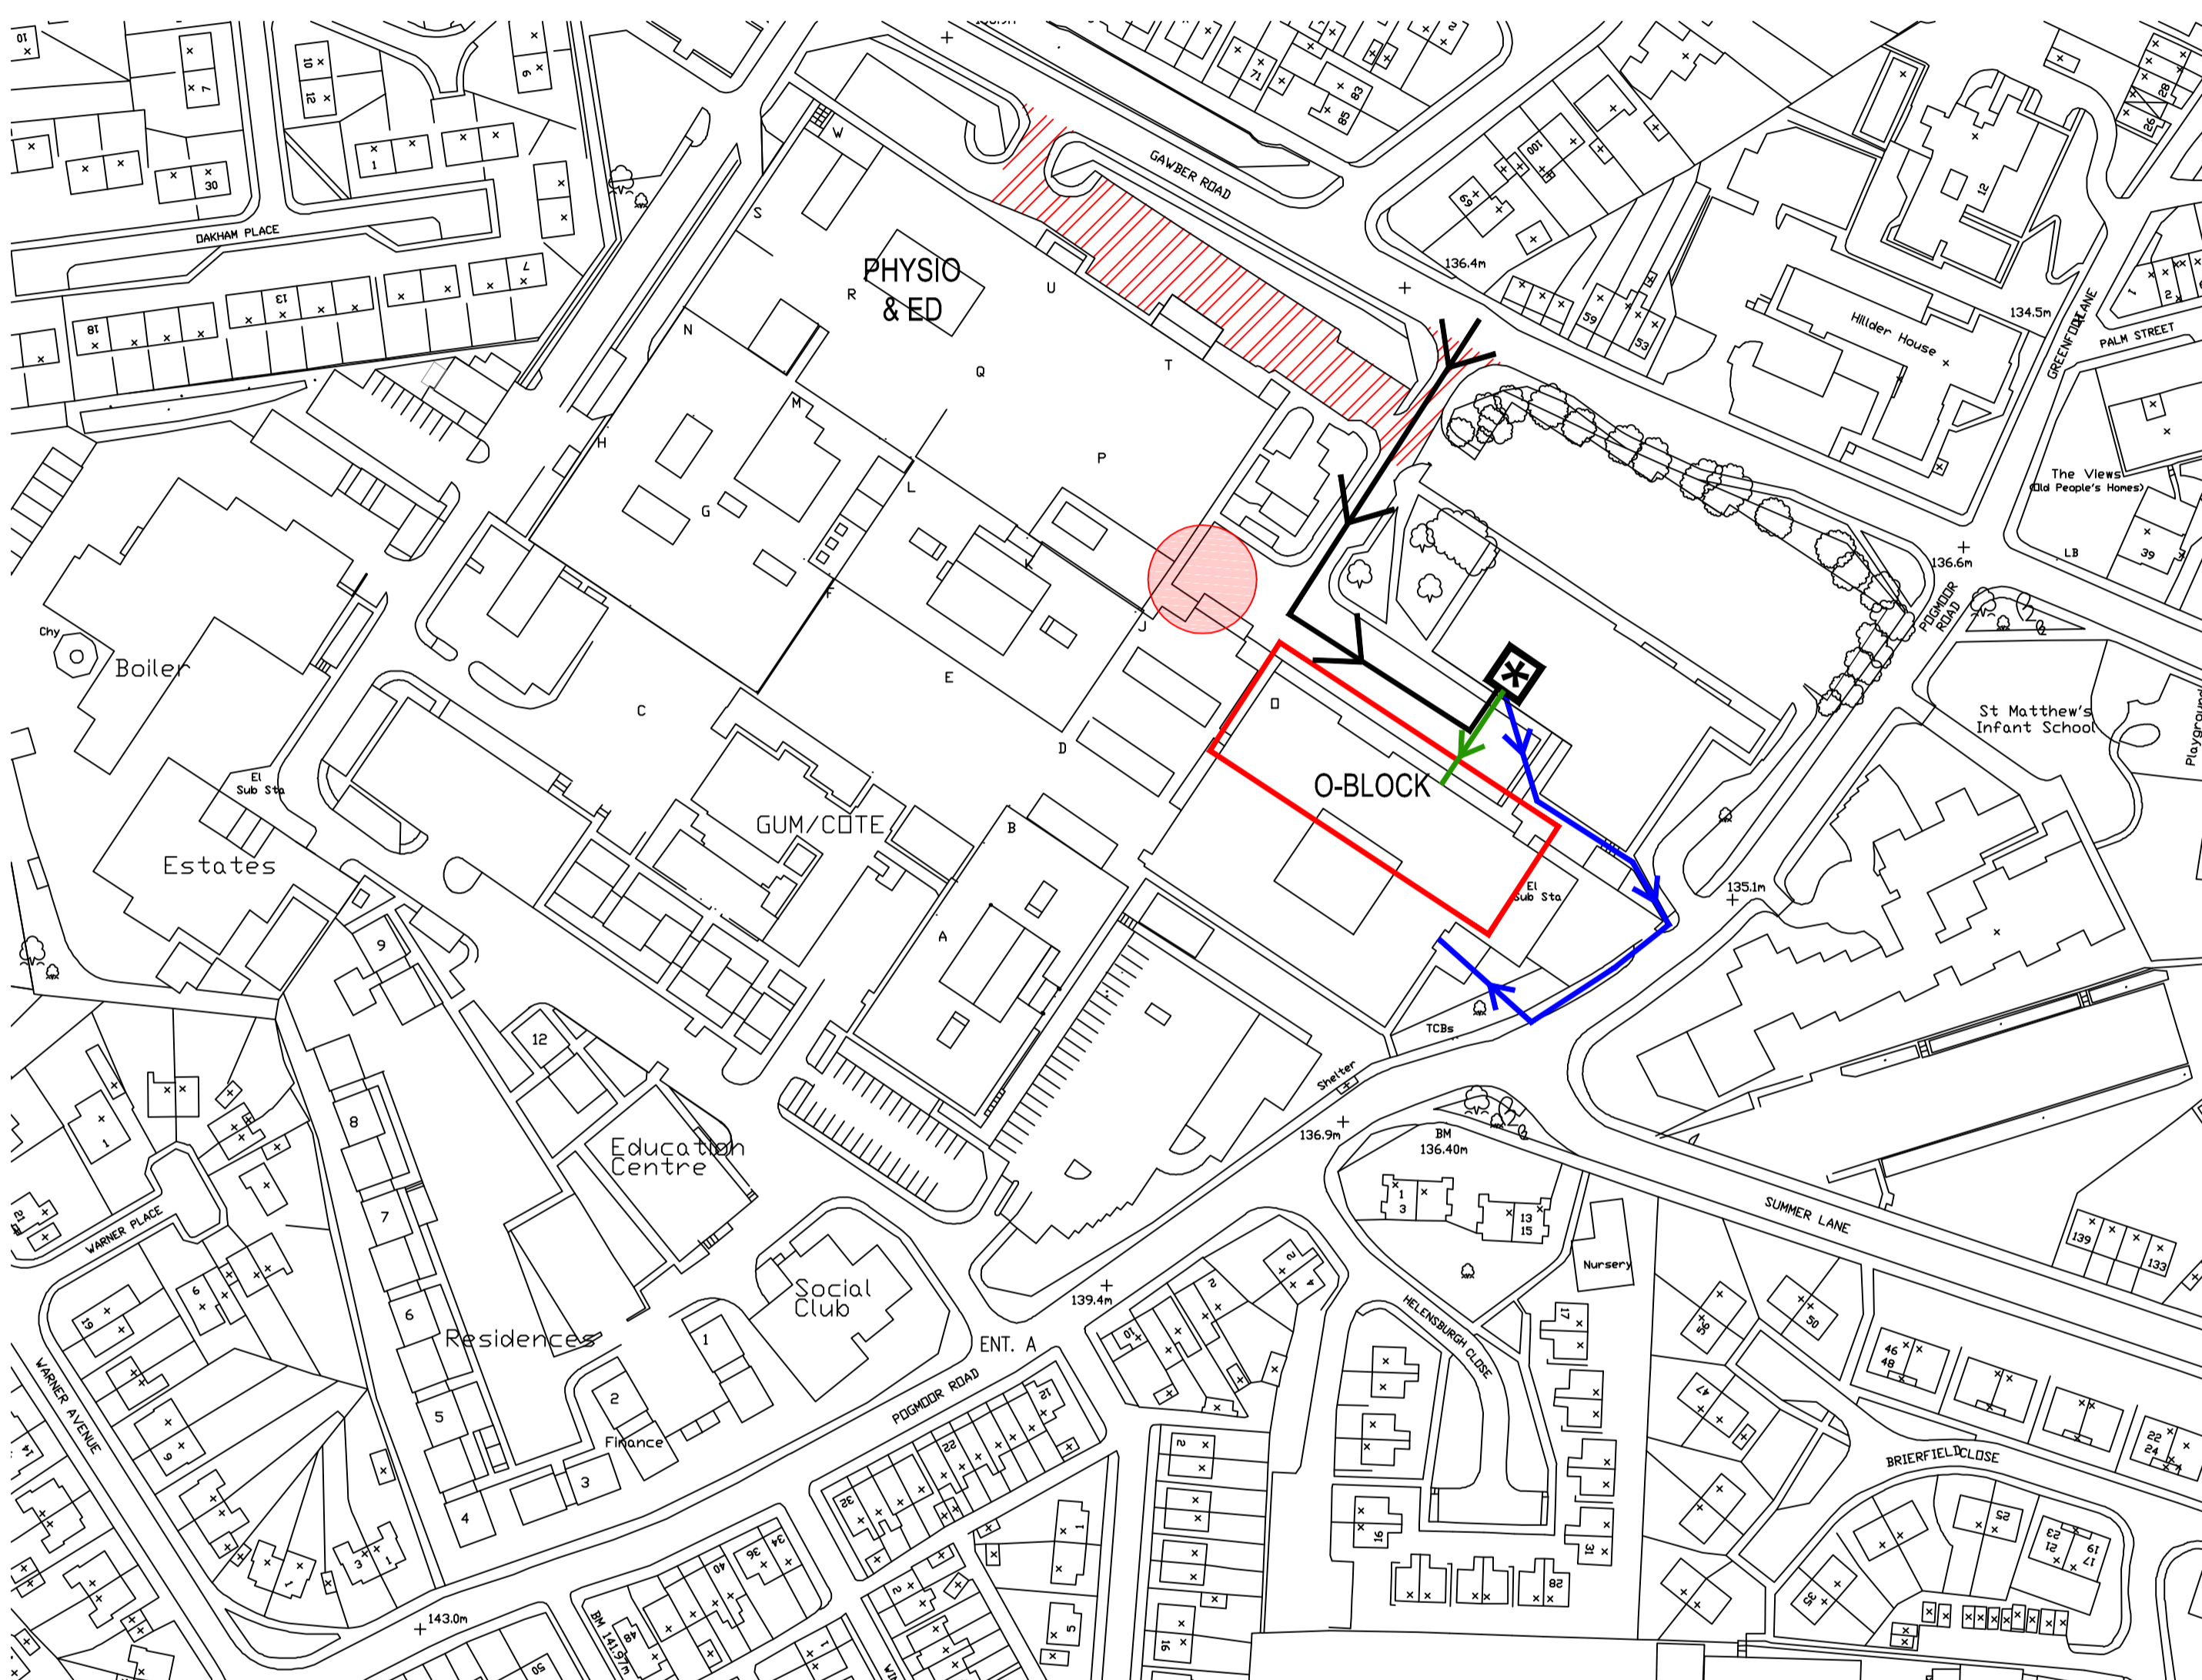






Drawing status

Drawn by	Size	Scale	VAR
AB			
Notes	Status	Rev	Date
PRELIMINARY ISSUE	P	-	22.08.17
TENDER ISSUE	T	-	15.09.17
AMENDMENTS	T	A	20.11.17
- Portacabin removed			



**EXISTING SITE PLAN**  
1:1250

 -  DENOTES THE INDIVIDUAL SITE LOCATIONS I.E. THE NEONATAL UNIT.
-  DENOTES THE LOCATION FOR CONTRACTORS WELFARE CABIN / OFFICES WHICH IS WITHIN EXISTING HOUSING I.E. BLUE COMPOUND ON SITE  
CONTRACTORS STORAGE / LOCKABLE SKIPS TO BE LOCATED IN CONTRACTORS COMPOUND  
CONTRACTOR IS TO ALLOW FOR THE PROVISION OF THEIR OWN WELFARE / OFFICE / LOCKABLE STORAGE REQUIREMENTS WITHIN DESIGNATED COMPOUND. ALL COST ALLOWANCES MUST BE PROVIDED WITH REGARD TO PROVISION OF SELF CONTAINED OFFICES AND STORAGE I.E. CONNECTION TO THE HOSPITAL SERVICES (POWER, DATA, TELEPHONE, WATER AND DRAINAGE) WILL NOT BE PROVIDED BY THE CLIENT.
-  DENOTES CONTRACTORS ROUTE TO AND FROM FIRST FLOOR SITE (WARD 11)
-  DENOTES CONTRACTORS ROUTE TO AND FROM GROUND FLOOR SITE (LINK WALKWAY)
-  HOSPITAL SITE ENTRANCE FOR CONTRACTOR AND ROUTE TO COMPOUND
-  IMPORTANT NOTE: DENOTES PRIMARY CIRCULATION / ROUTE FOR AMBULANCES / EMERGENCY VEHICLES WHICH MUST **NOT** BE OBSTRUCTED AT ANY POINT.
-  MAIN ENTRANCE TO HOSPITAL AND OUTPATIENTS TO BE KEPT CLEAR AND UNOBSTRUCTED AT ALL TIMES

ALL CONTRACTOR'S PRIVATE VEHICLES, TO BE PARKED WITHIN HOSPITAL CAR PARKS OR OFF SITE. DELIVERY VEHICLES - 'DROPPING OFF ONLY' OR SKIP COLLECTION FROM SITE COMPOUND.

ANY WORK OUTSIDE CONTRACTOR'S SITE BOUNDARY TO BE CARRIED OUT ONLY BY PRIOR ARRANGEMENT WITH GLOBE ARCHITECTS AND THE TRUST REPRESENTATIVE.

CONTRACTOR'S SITE COMPOUND TO BE DEFINED USING SOLID HERAS FENCE, OR SIMILAR APPROVED, COMPRISING HEAVY DUTY, FULLY WELDED PANELS, 3.5mm WIDE X 2m HIGH SUPPORTED ON RELOCATABLE CONCRETE BLOCK FEET, FULLY CLAMPED TOGETHER.

CONTRACTOR'S COMPANY VEHICLES CAN ONLY PARK IN THE COMPOUND DURING DROP OFF.

ALL CONTRACTOR'S TRAFFIC TO OBSERVE THE EXISTING HOSPITAL TRAFFIC MANAGEMENT SYSTEM.

EXISTING HOSPITAL ROADS TO BE KEPT CLEAN AT ALL TIMES FROM MUD OR ANY DEBRIS ARISING FROM THE CONSTRUCTION WORKS.

ALL AMBULANCE ACTIVITIES AND ACCESS TO AND FROM THE ADJACENT EMERGENCY DEPARTMENT ARE TO REMAIN UNOBSTRUCTED AT ALL TIMES.

CONTRACTORS SHOULD BE MINDFUL TO CAUSE AS LITTLE DISTURBANCE AS POSSIBLE. ANY DEBRIS RESULTING FROM THE WORKS IS TO BE CONTAINED WITHIN THE SITE BEFORE REMOVAL THROUGH THE BUILDING.

Drawing status annotation  
P-Preliminary T-Tender D-Design (post preliminary) C-Construction

Client

BARNSELY HOSPITALS NHS FOUNDATION TRUST

Project title

O BLOCK REFURBISHMENT  
RELOCATION OF NEONATAL UNIT  
TO THE FIRST FLOOR (LEVEL 2)

Project no

170/021

Drawing title

EXISTING SITE PLAN  
WITH CONTRACTORS  
ACCESS AND RESTRICTIONS

Drawing no

(S-)100

Status

T

Revision

A