


PROPOSED PLAN KEY

	PROPOSED ELEMENT
	PROPOSED REFURBISHMENT OF EXISTING SPORTS HALL FLOOR; ALLOW FOR NEW COURT MARKINGS (TBC WITH CLIENT)
	PROPOSED NEW ACCESS TO ROOF
	PROPOSED AREA FOR NEW WATER SUPPLY TO ROOF
	PROPOSED AREA FOR NEW STAIR/LIFT ACCESS TO ROOF
	PROPOSED BALUSTRADE/EDGE PROTECTION, TO INCLUDE NETTING/CAGE
	PROPOSED CANOPY TO EXISTING ENTRANCE
	WHEELCHAIR TURNING AREA

NOTES: PROPOSED PLANS

— PLEASE REFER TO EXTERNAL WALL INSULATION ANALYSIS DRAWING FOR FURTHER DETAILS OF PROPOSED FABRIC UPGRADES; PROPOSED GLAZING TO FORM PART OF OVERALL IMPROVEMENTS TO PERFORMANCE OF BUILDING FABRIC

— PROPOSED ROOF BUILD-UPS TBC. EXISTING BUILDING STRUCTURAL CAPACITY TO BE REVIEWED BY STRUCTURAL SURVEY & STRUCTURAL ENGINEER TO DETERMINE CAPACITY; PROPOSAL FOR ACCESS TO NEW ROOF(S) TO BE DEVELOPED, SUBJECT TO STRUCTURAL ENGINEERING STRATEGY

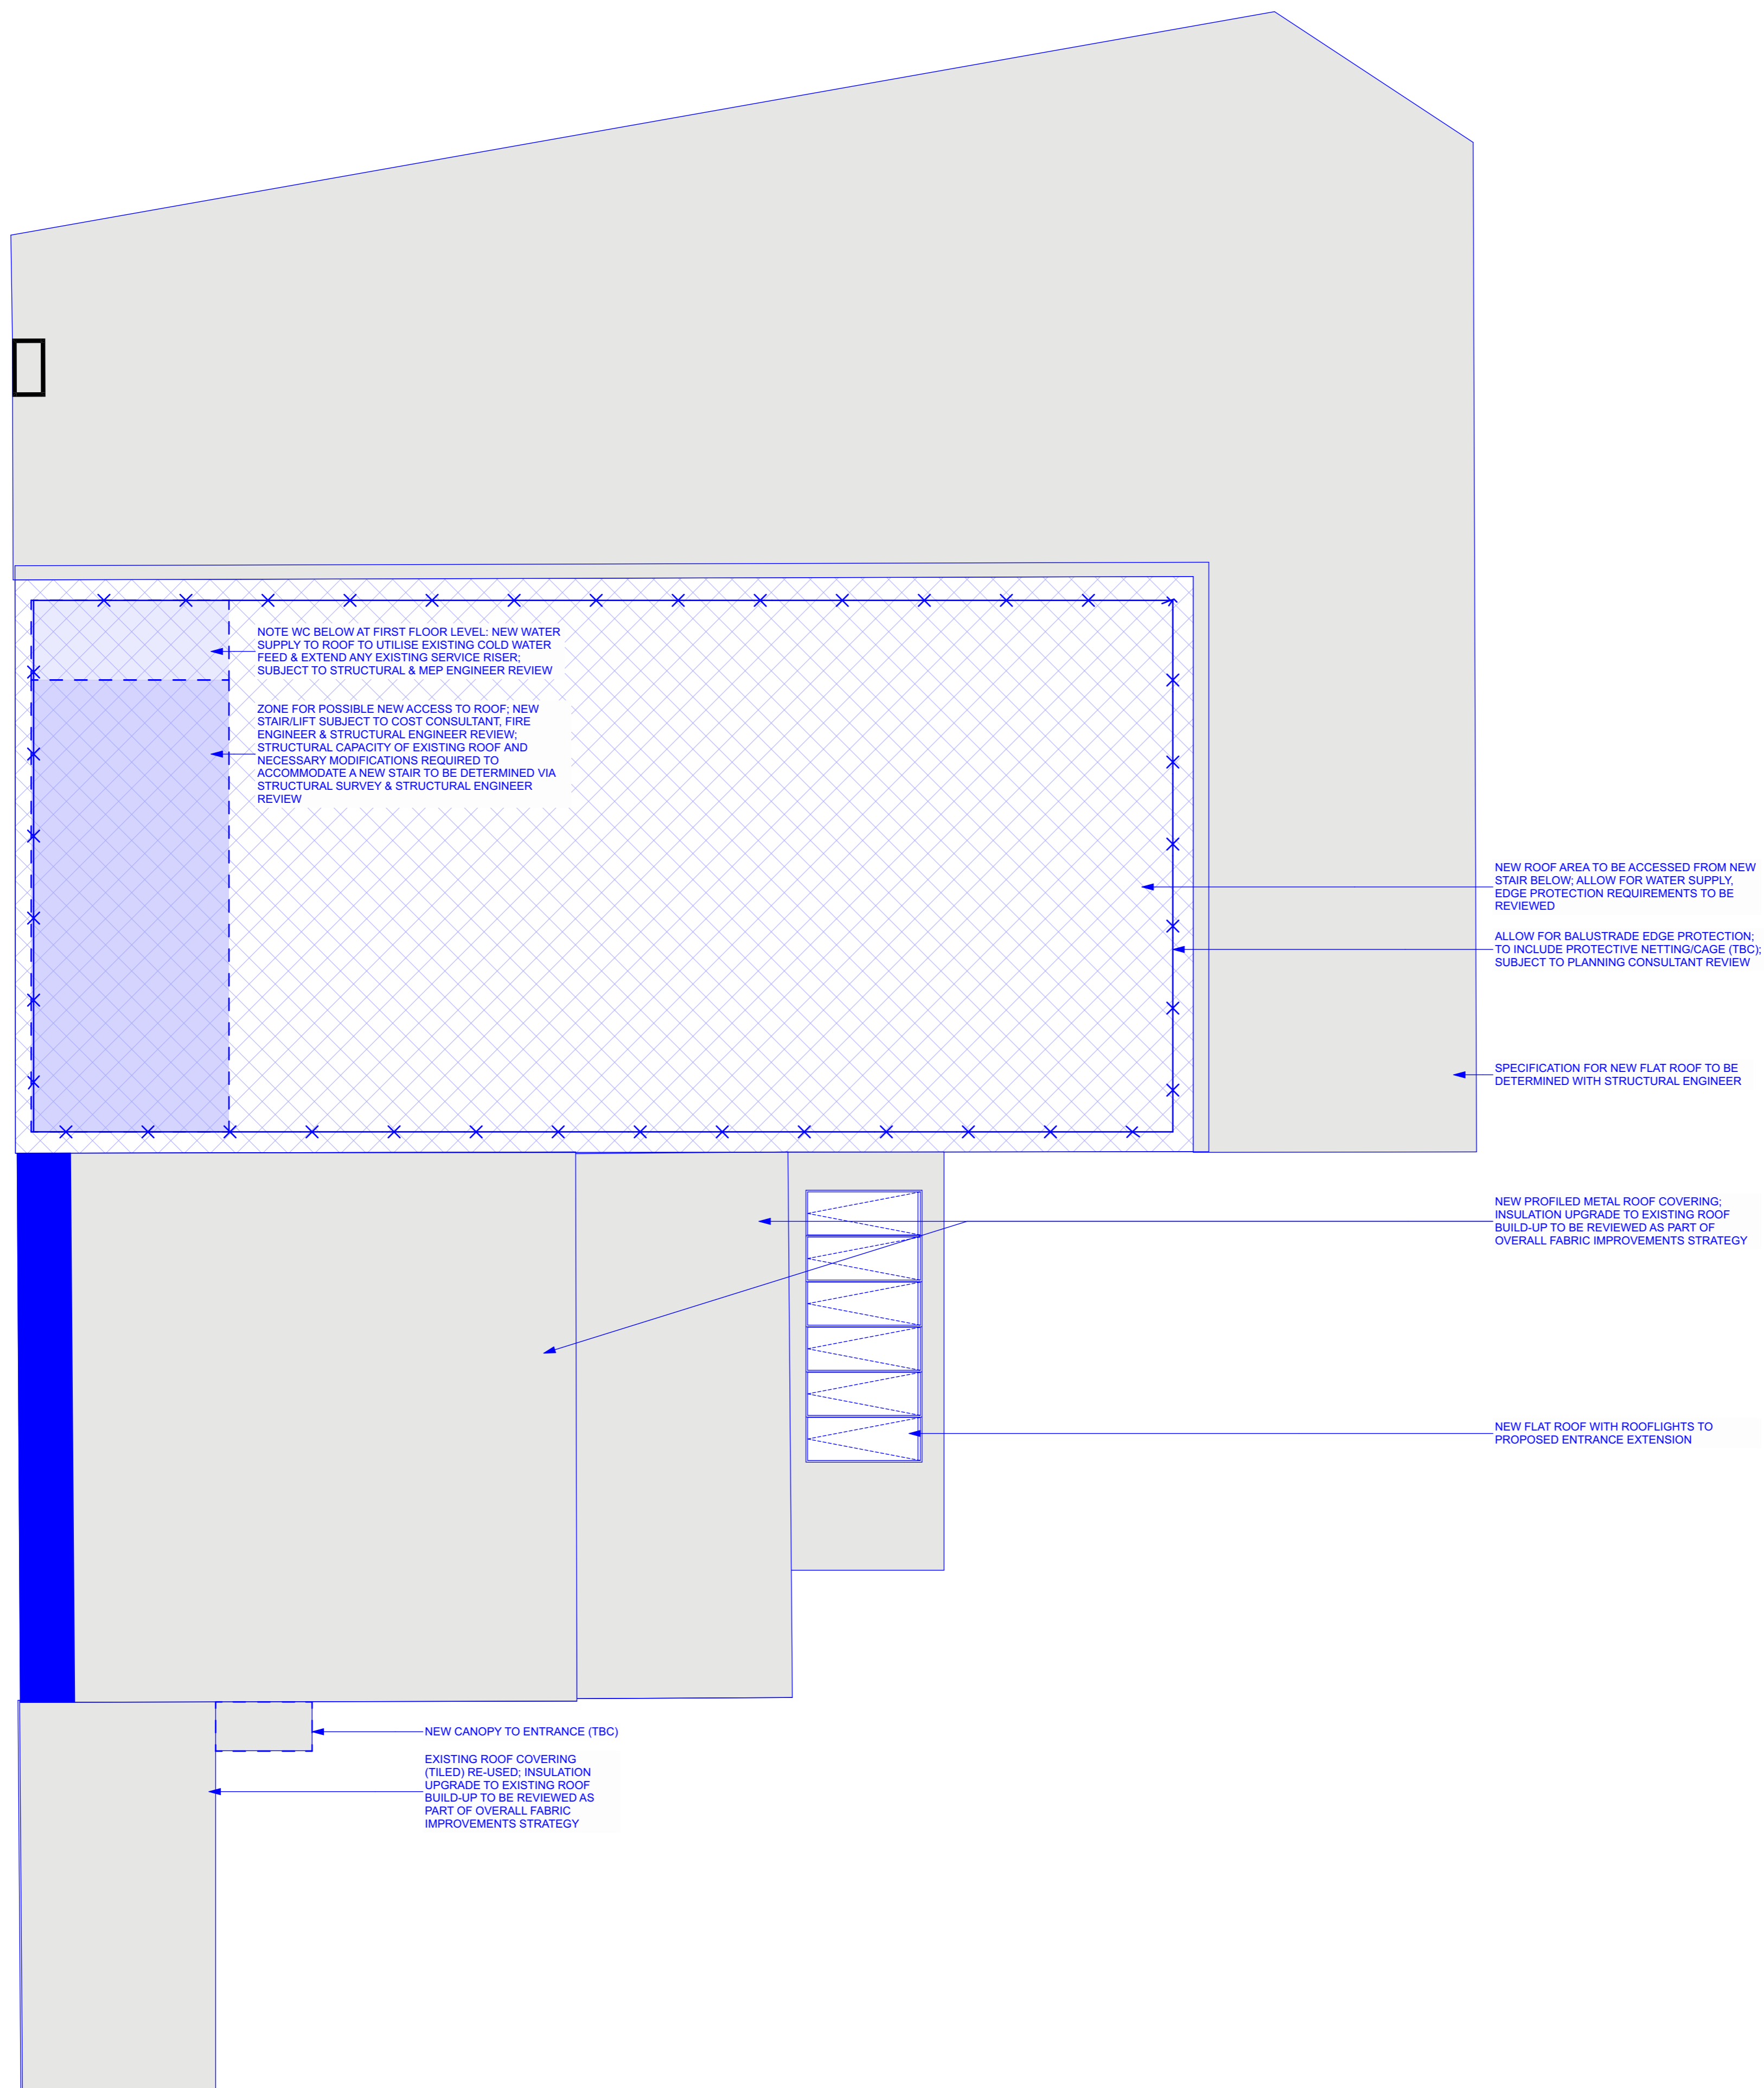

P04	Updated for Planning	JW	07/12/2023
P03	Planning Set	JW JM	05/12/2023
P02	Updated for Cost Review	JW	16/11/2023
P01	WIP Issue to Design Team	JW	26/10/2023

Rev	Description	Drawn	Checked	Date
-----	-------------	-------	---------	------

B

B O N D B R Y A N

e info@bondbryan.co.uk
w www.bondbryan.co.uk

Barnsley Metropolitan Borough Council

BARNSELEY Metropolitan Borough Council **Currie & Brown**

Barnsley Levelling Up Fund
Barnsley YMCA/Chilypep

Proposed Roof Plan

Originator project ref 23048	Purpose of Issue Design Development
Scale(s) 1:100	Revision description Preliminary
Paper size A1	

project	originator	volume	level	type	role	number	revision
BALU	BBA	YM	RF	DR	A	2201	P04