

ARCHITECTURE | PLANNING | DESIGN

Maikin Form
Brow Lane
Holmfirth
HD9 2RJ
07946872499
paul@paulmatthewsarchitectural.co.uk
www.paulmatthewsarchitectural.co.uk

Company Registration Number: 09898149 – Company
Registered in England and Wales

Project
Certificate of Lawfulness for Proposed works to
Dwelling at Harden Lodge, Dunford Road,
Holmfirth, HD9 2RZ.
Client

Mr & Mrs K Bedford



Drawing Title/Issue

Proposed Floor Plans

scale date sheet size dwg. no.

1:100 03/20 A2 20/328/05a

Ground Floor Plan

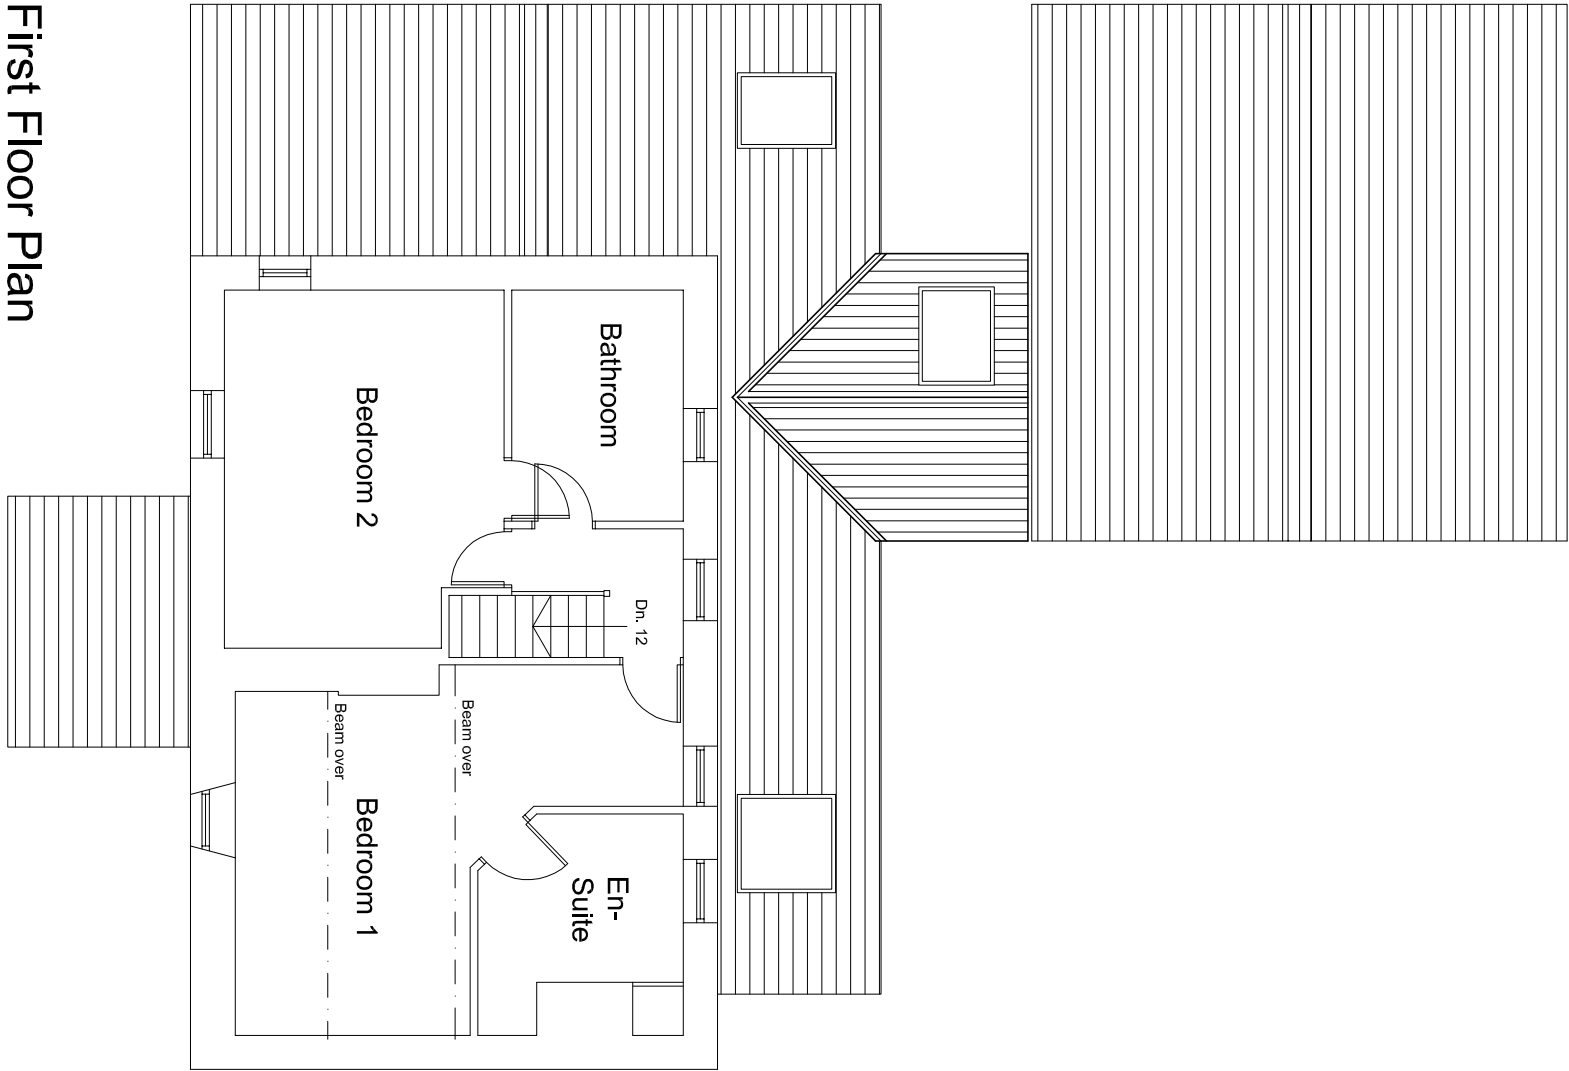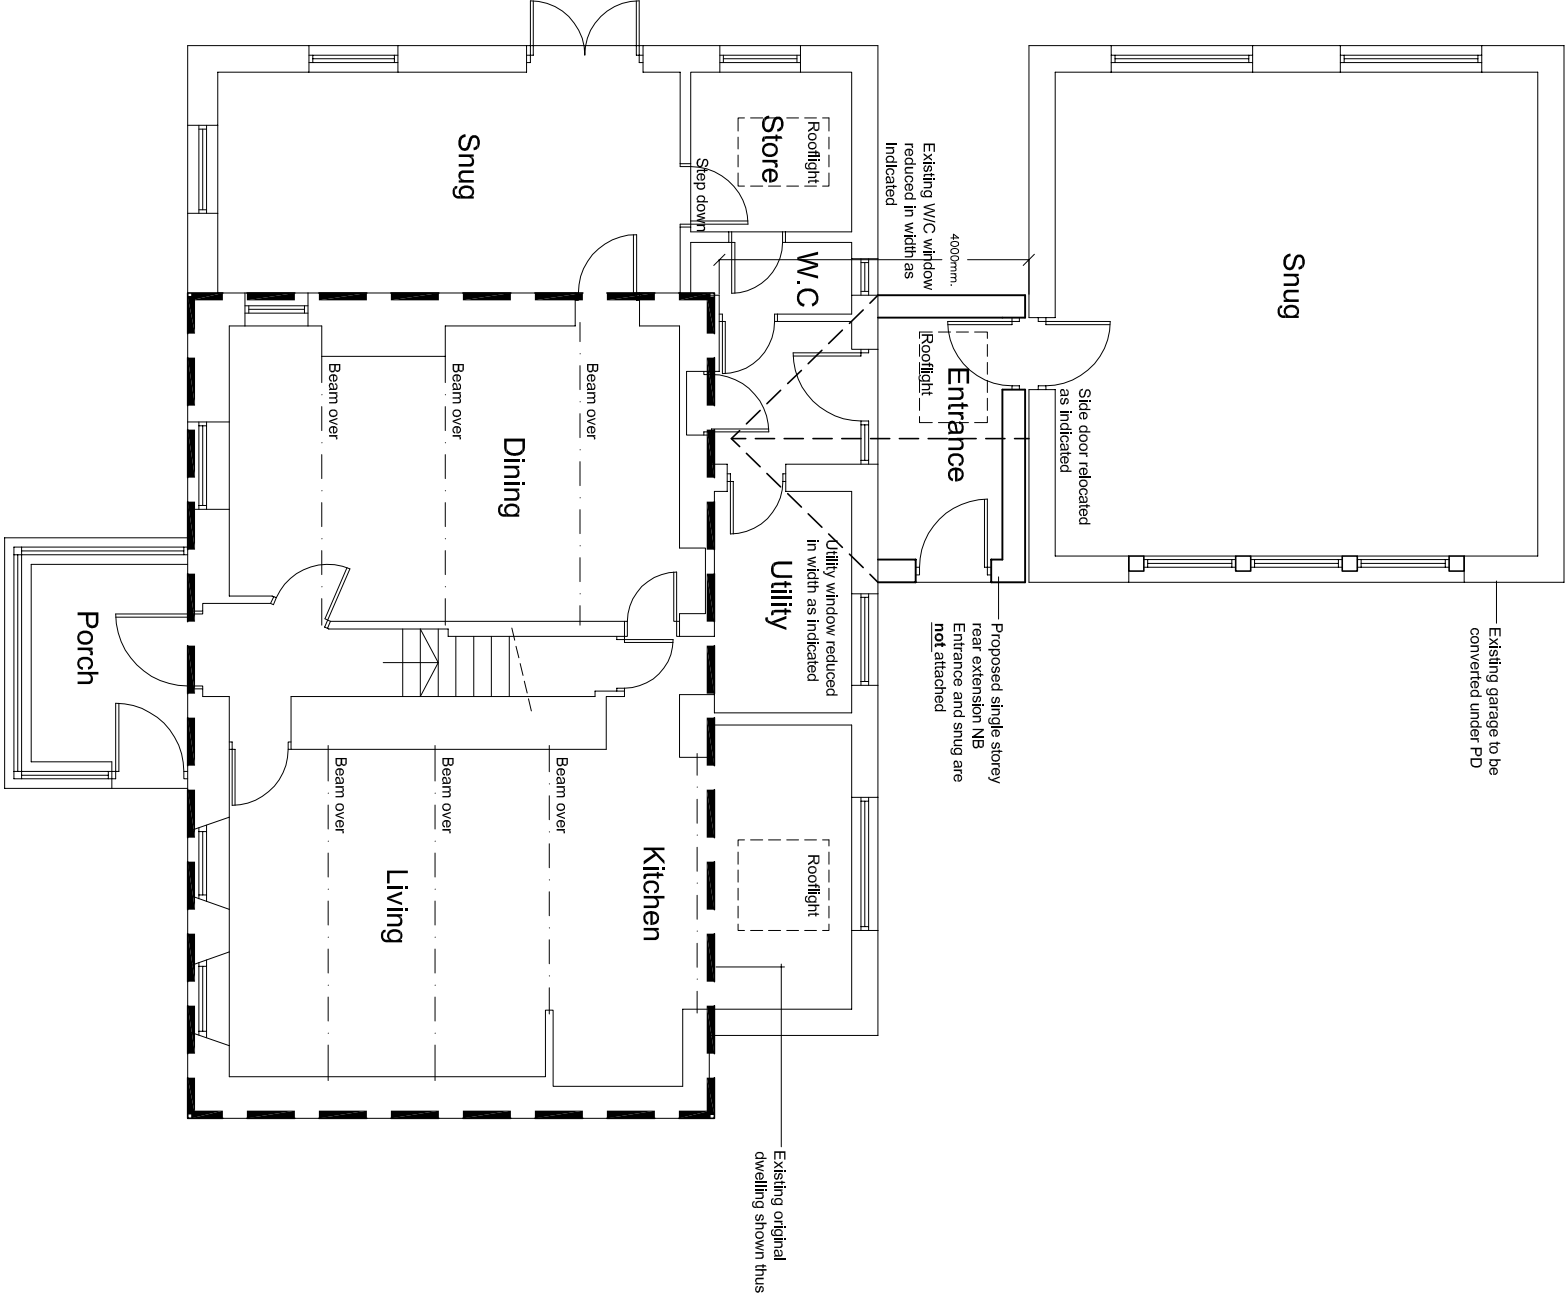

First Floor Plan

