



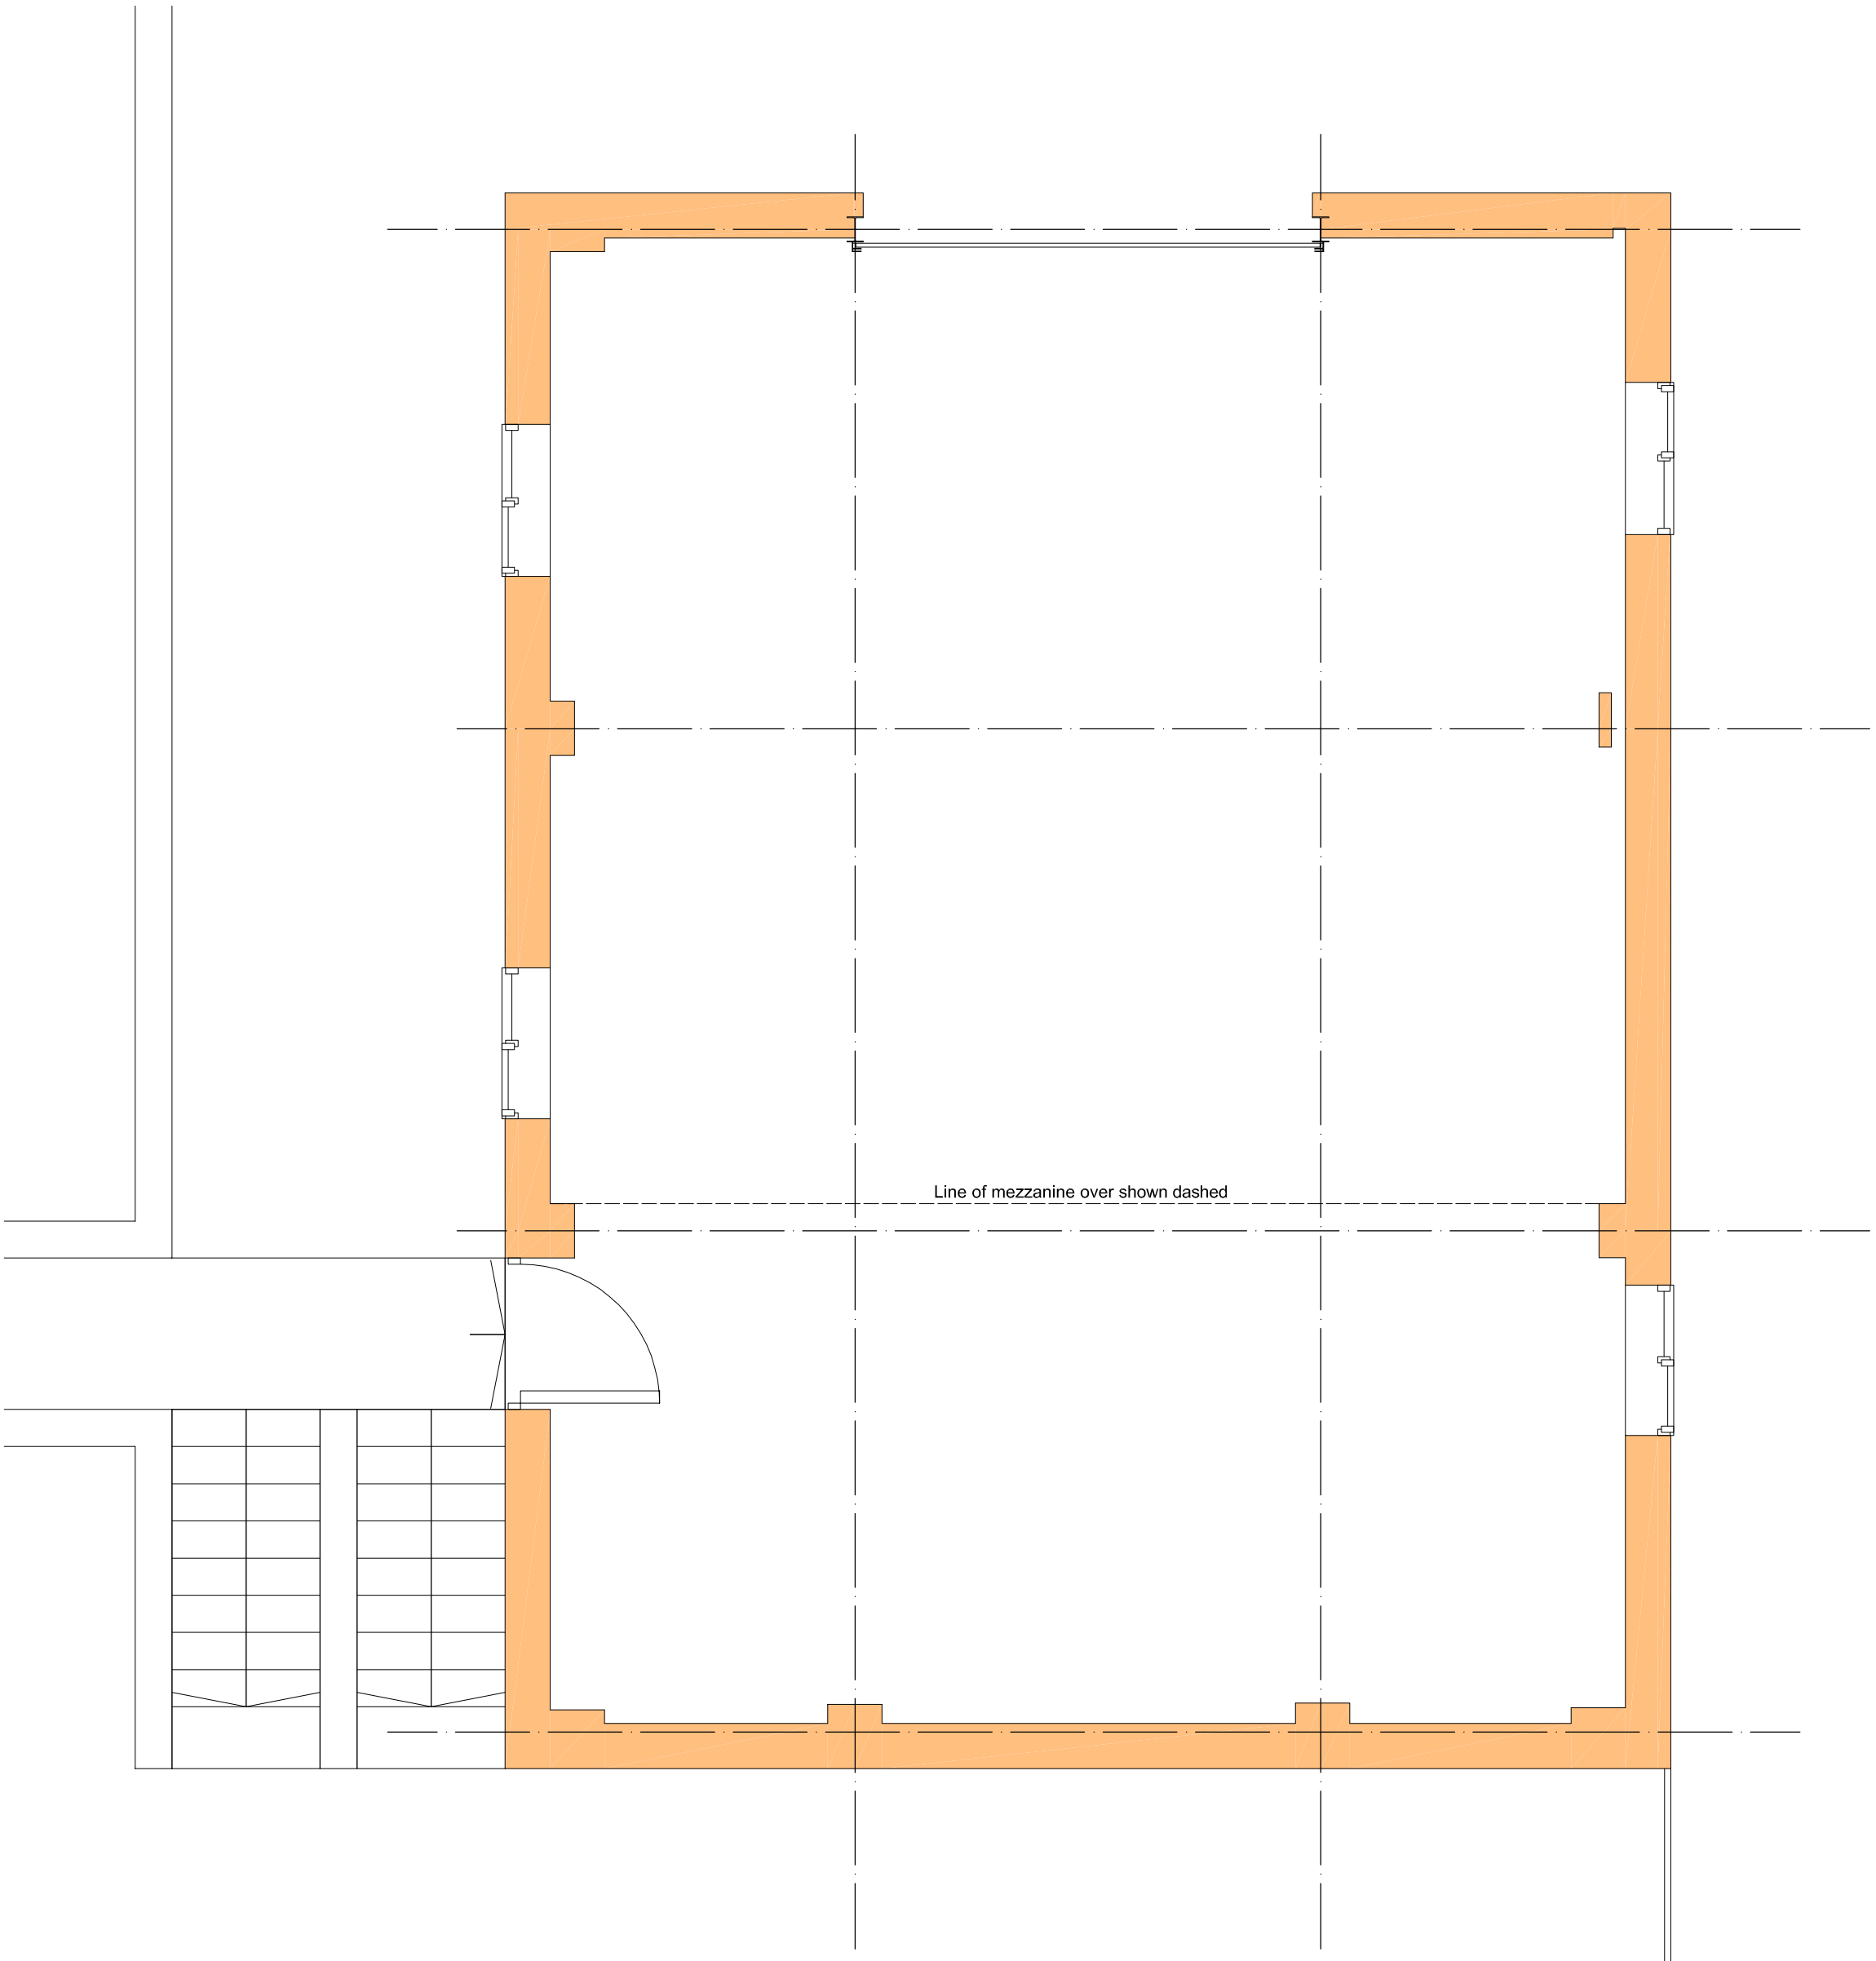


Ground floor plan as existing

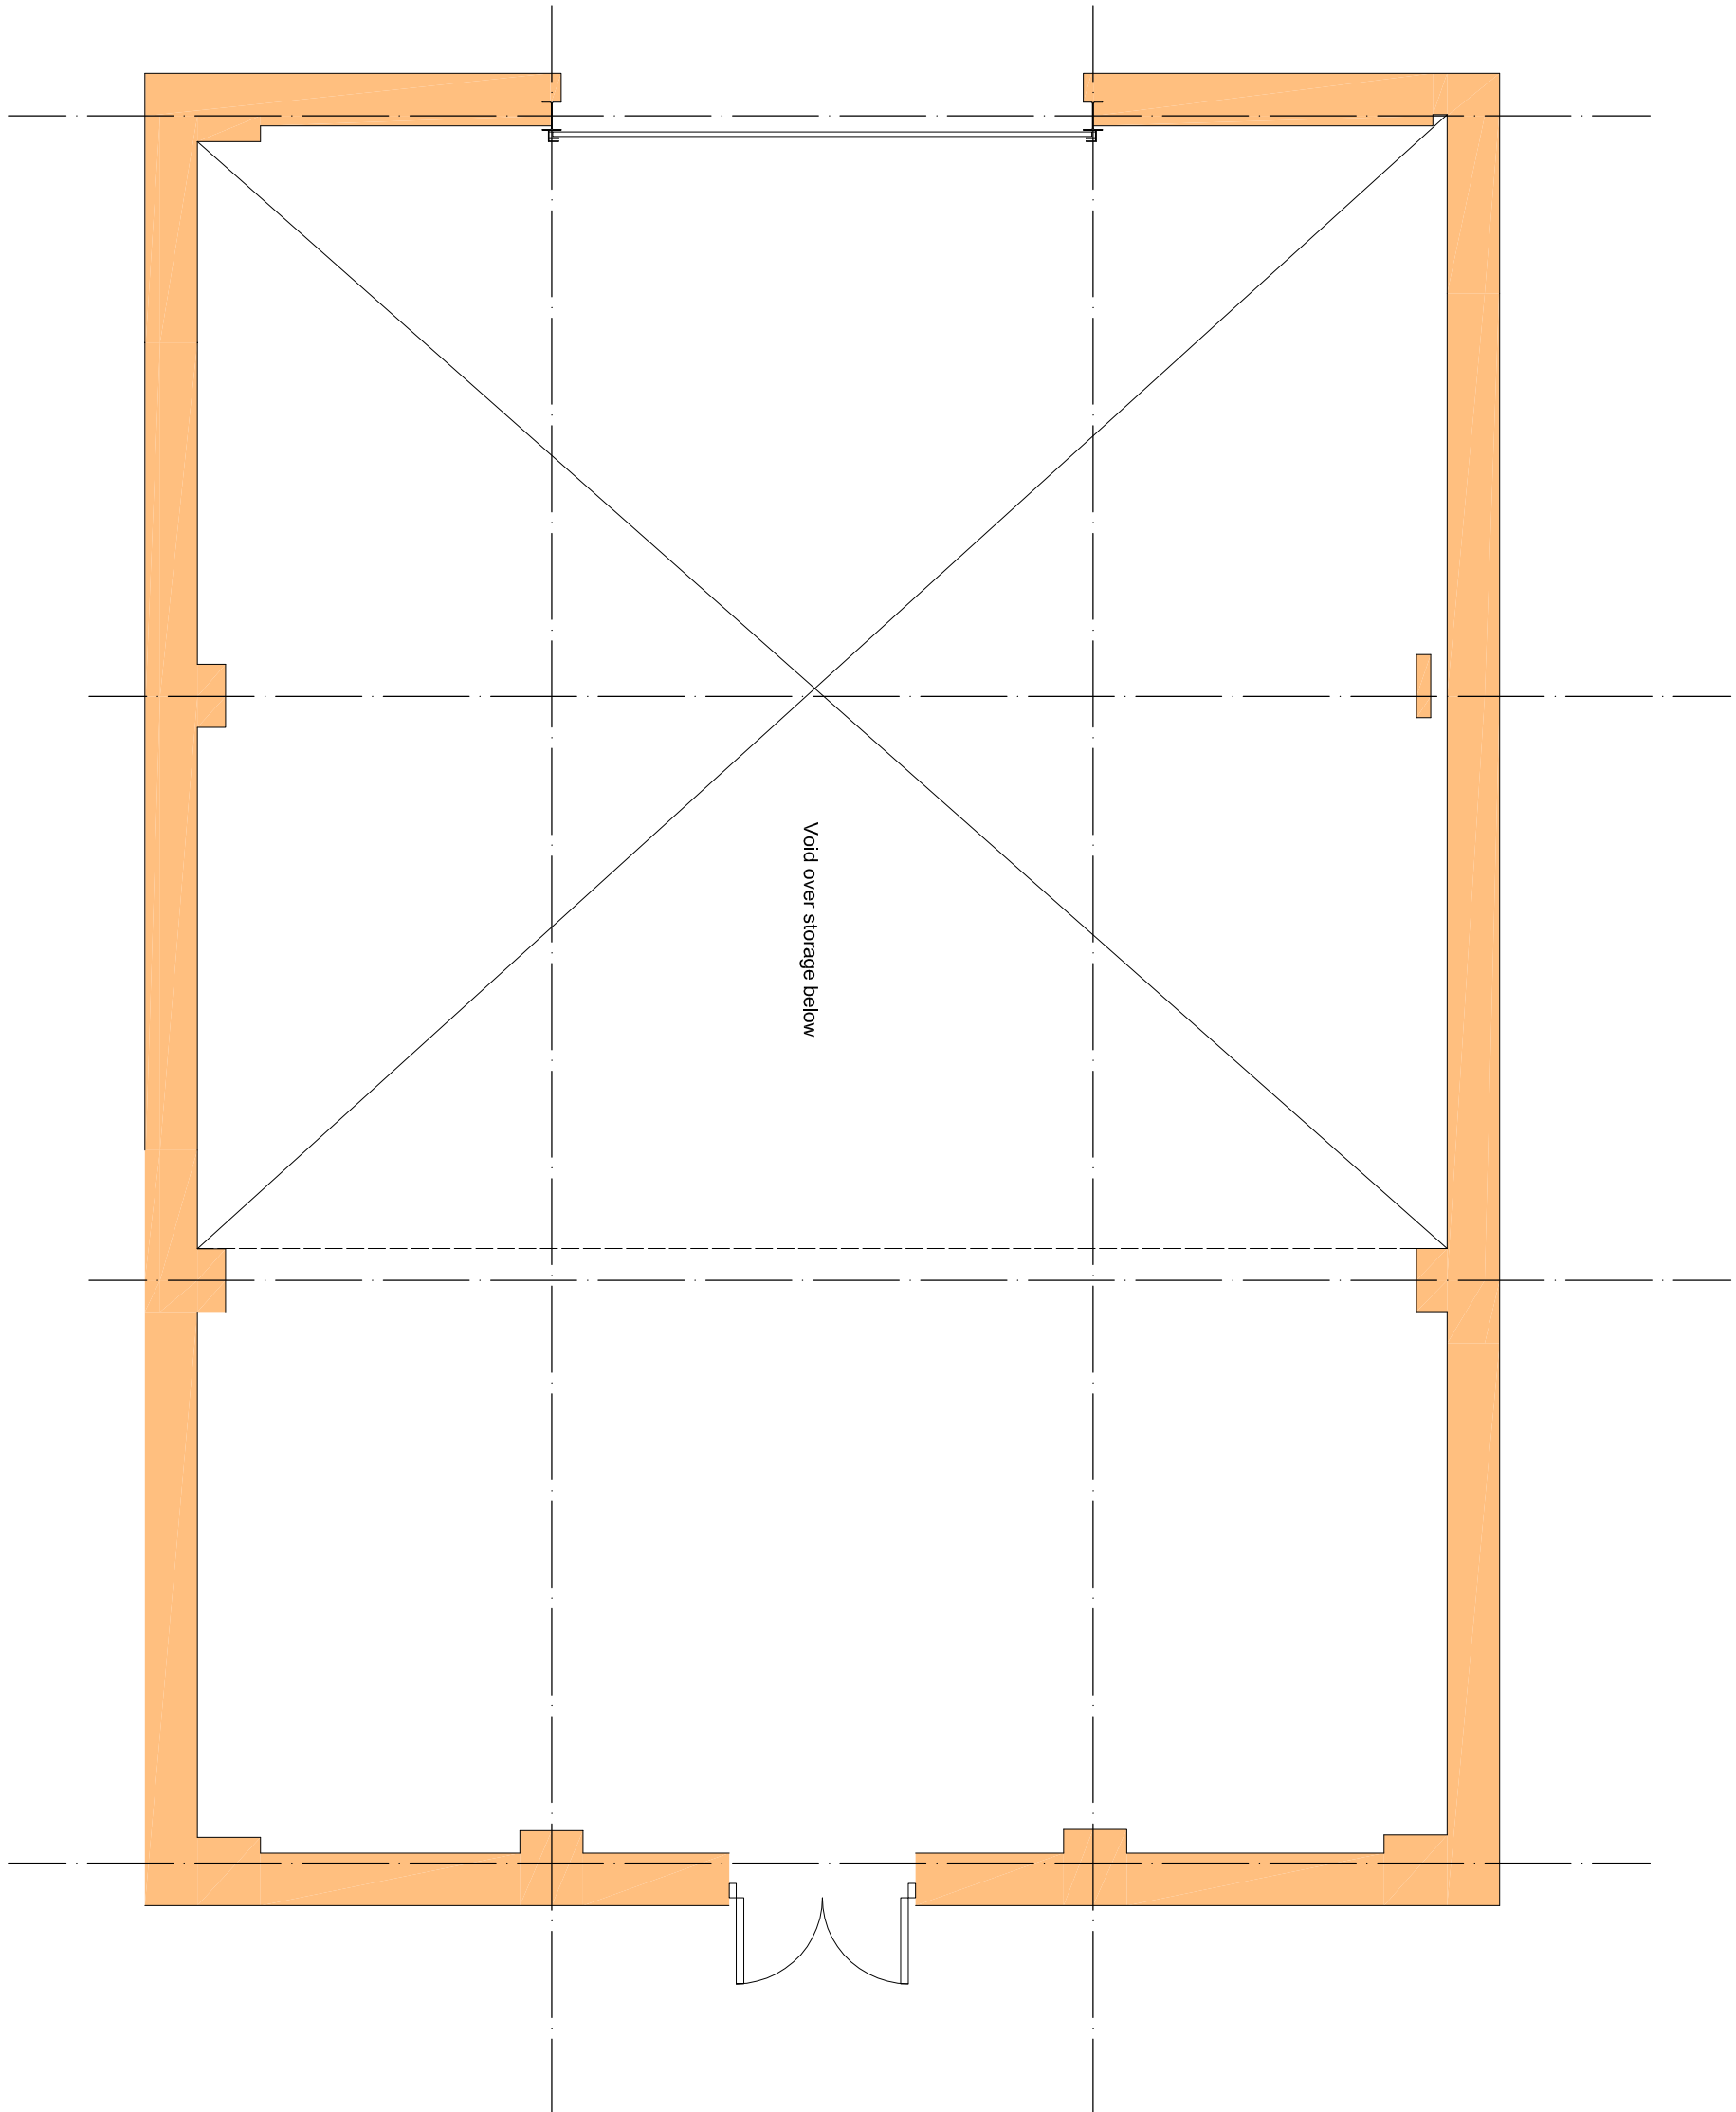

Mezzanine plan as existing

Robin Ashley Architects

Hawk Works
105 May Street
Sheffield S1 2EJ
T: 0114 268 7460
e: contact@raarchitects.co.uk
www.raarchitects.co.uk

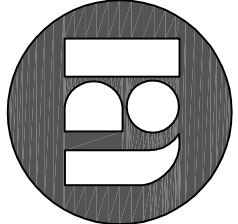

project: Change of use

client: Rock House Farm

Mr + Mrs Austin

drawing: Plans as existing

drawing number: 15-001-32

revision: * (02-03-16)

date: March 2016

scale: 1:50

original size: A1

issue: Approval

drawn: DJU

checked:

This drawing may be scaled only for the purposes of planning approval
check all dimensions on site + refer all queries prior to carrying out work
this drawing is to be used only for the purposes for which it is issued
© robin ashley architects LLP
registered original's - witness number OC310 421

