




PROPOSED SOUTH - EAST ELEVATION

**GENERAL NOTES:**

Drawing copyright of DS&L Property Consulting Ltd.  
 Dimensions should be checked and verified on site prior to any construction or alteration.

**Window/Door Notes:**

New doors and windows to be SMART Cotswold aluminium - frame colour: Bibury Stream CWD003 (off-white textured finish)

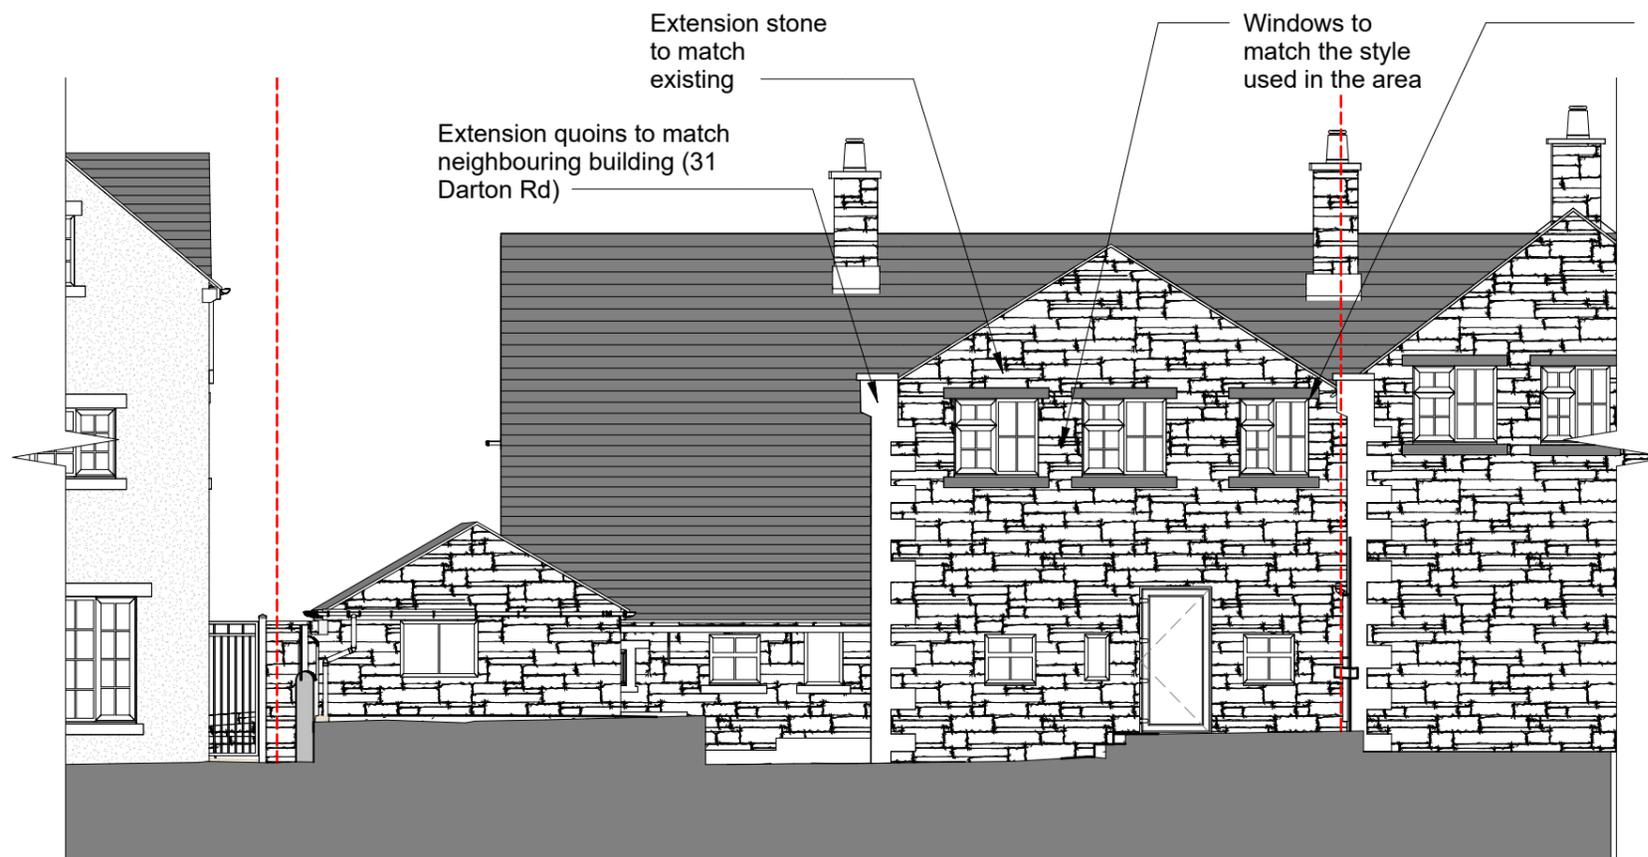

PROPOSED NORTH - WEST ELEVATION



Site Address:			
33 Darton Rd, Cawthorne, Barnsley S75 4HU, UK			
Project:			
Rear Gable Extension			
Drawing title:			
Proposed S.E. and N.W. Elevation			
Status:			Date:
Planning			April 2025
Project no:	Drawing no:	Revision:	Scale:
FP - 33DR	06	-	1:100 @A3

