


GROUND FLOOR PLAN

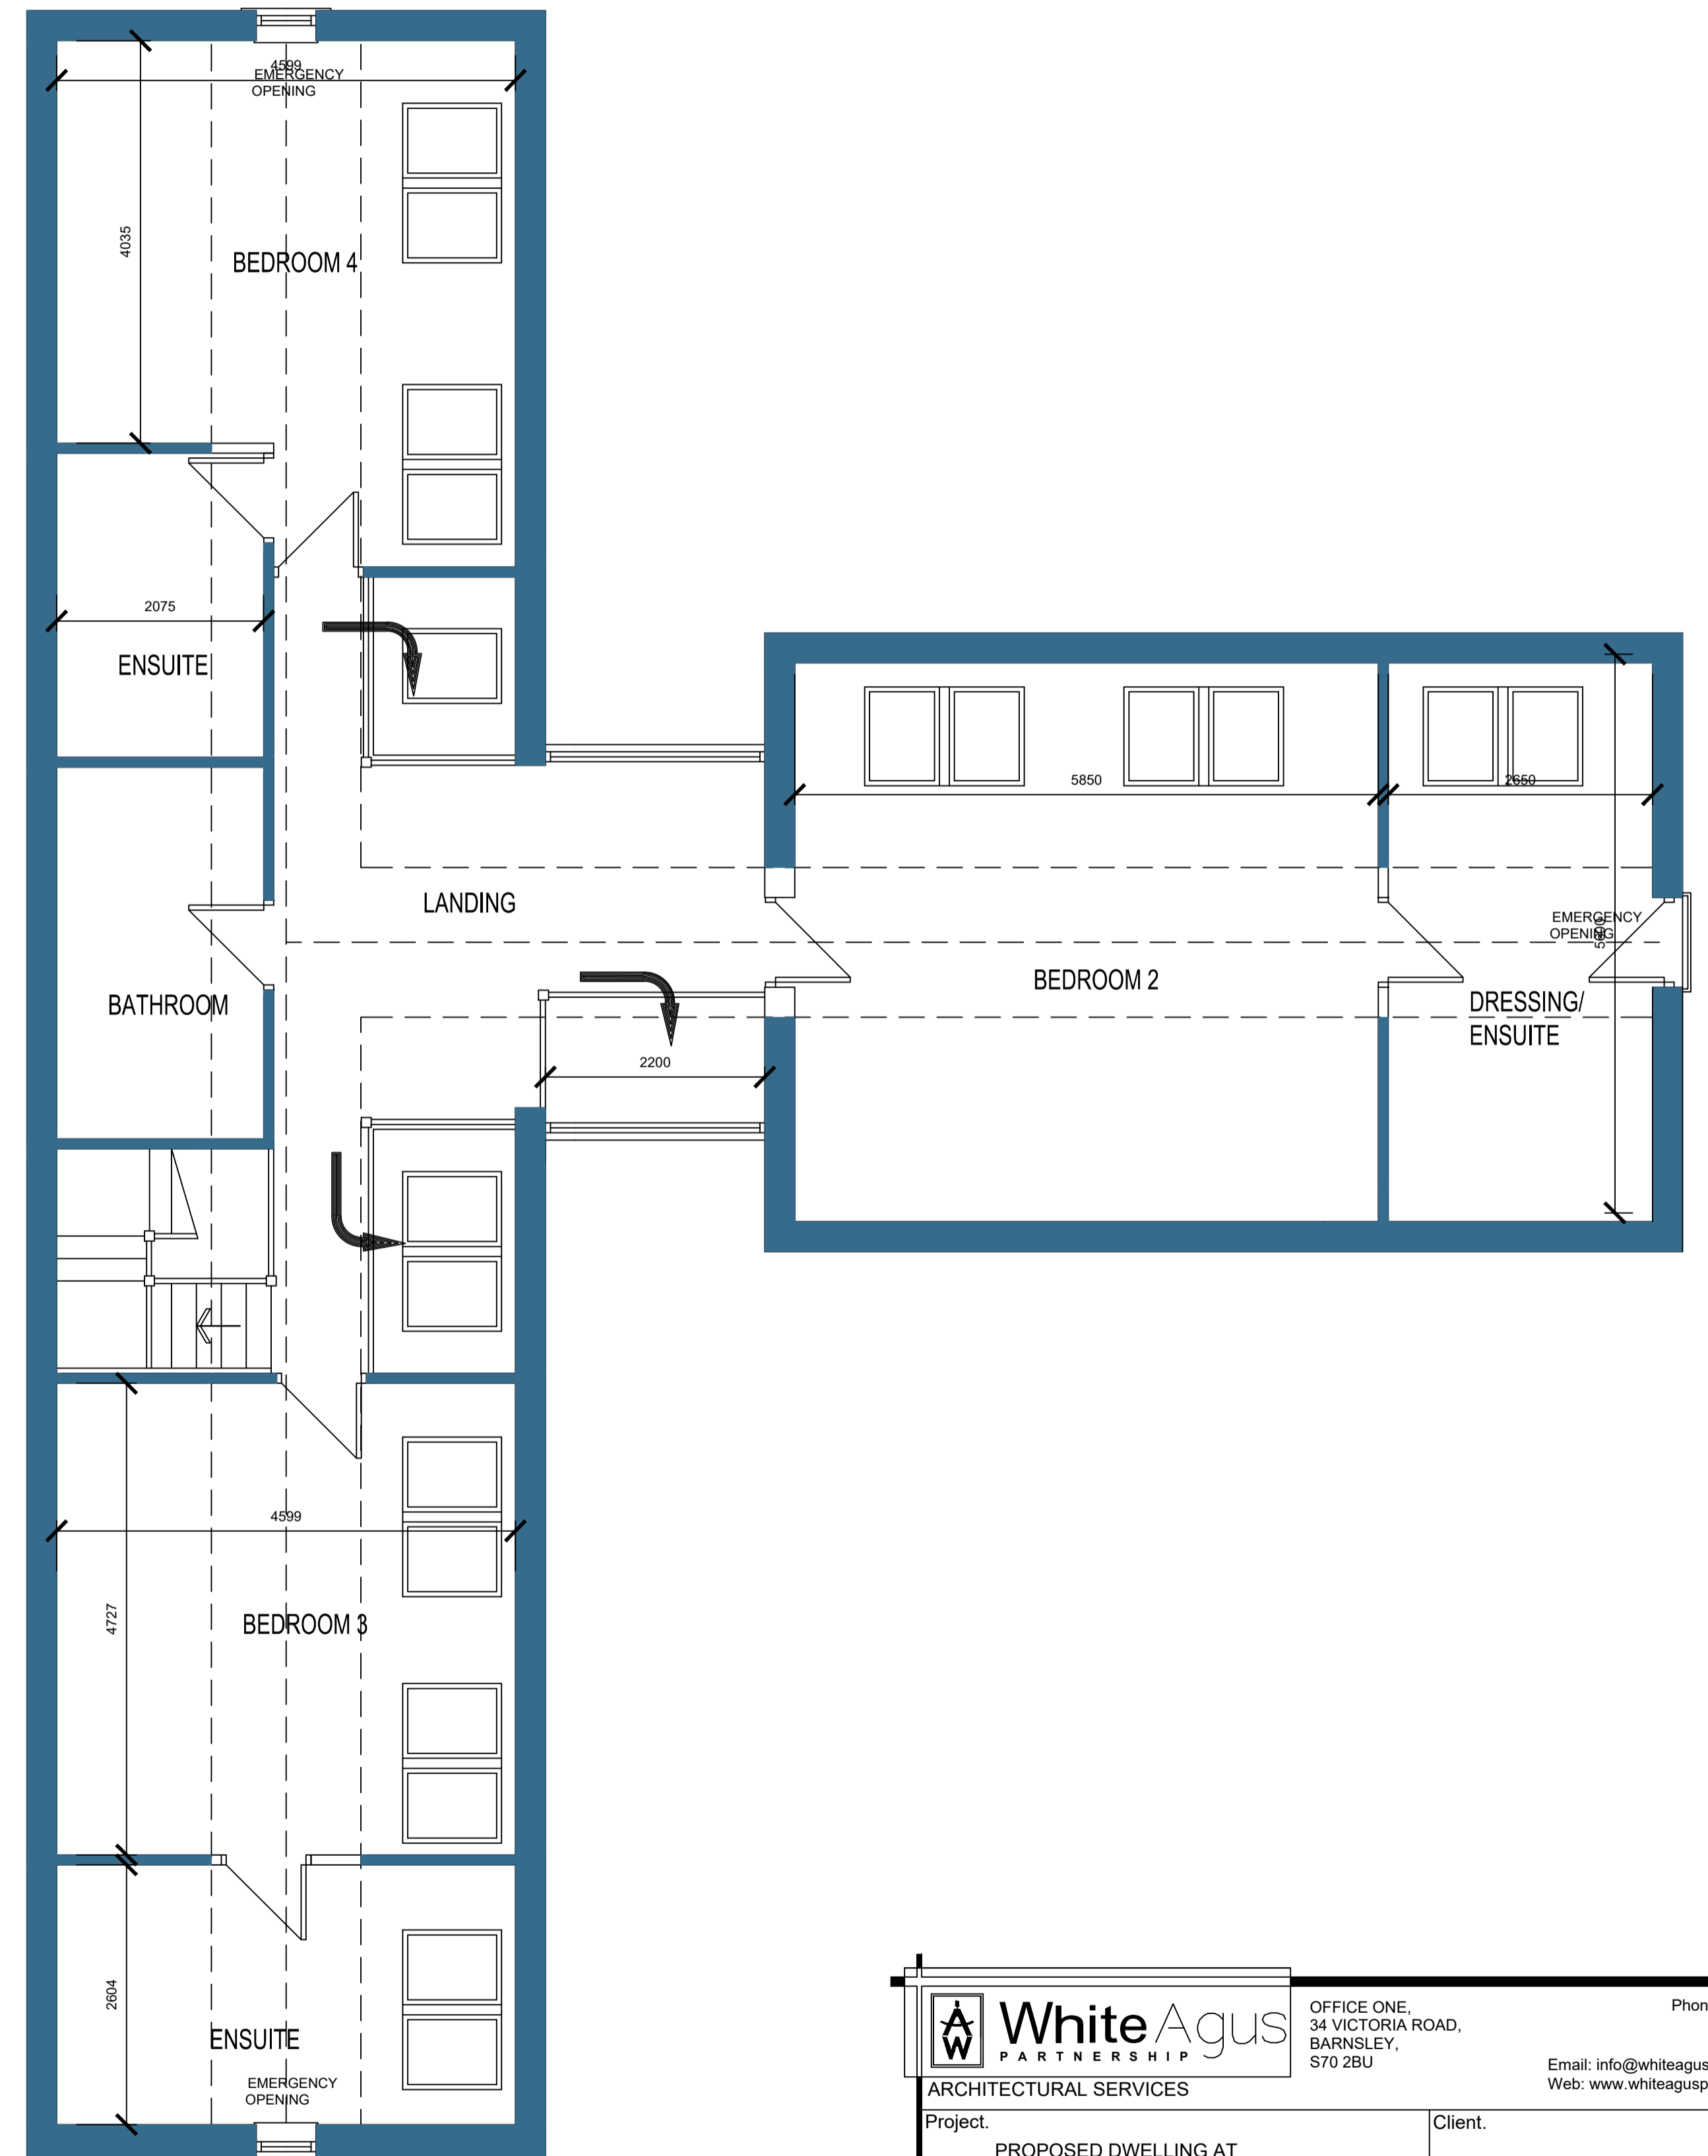

FIRST FLOOR PLAN

		OFFICE ONE, 34 VICTORIA ROAD, BARNSLLEY, S70 2BU		Phone: 01226 208482 Email: info@whiteaguspартnership.co.uk Web: www.whiteaguspартnership.co.uk	
ARCHITECTURAL SERVICES			Client: MARRICH DEVELOPMENTS LTD		
Project: PROPOSED DWELLING AT BOTHY COTTAGE, WHARNCLIFFE ESTATE WORTLEY			Date: APRIL 2019		Scale: 1:50 @ A1
Drawing Title: PLANS			Ref: 18-218	Dwg. No. 01	Rev. A
Date	Suffix	Description	Date	Suffix	Description
03-05-19	A	REVISED TO CLIENTS REQUIREMENTS			