




NOTES:
COPYRIGHT: This drawing and design and all the information contained therein is the sole copyright of M J Design and reproduction in any form is forbidden unless permission is obtained in writing.
All dimensions must be checked on site and not scaled from this drawing

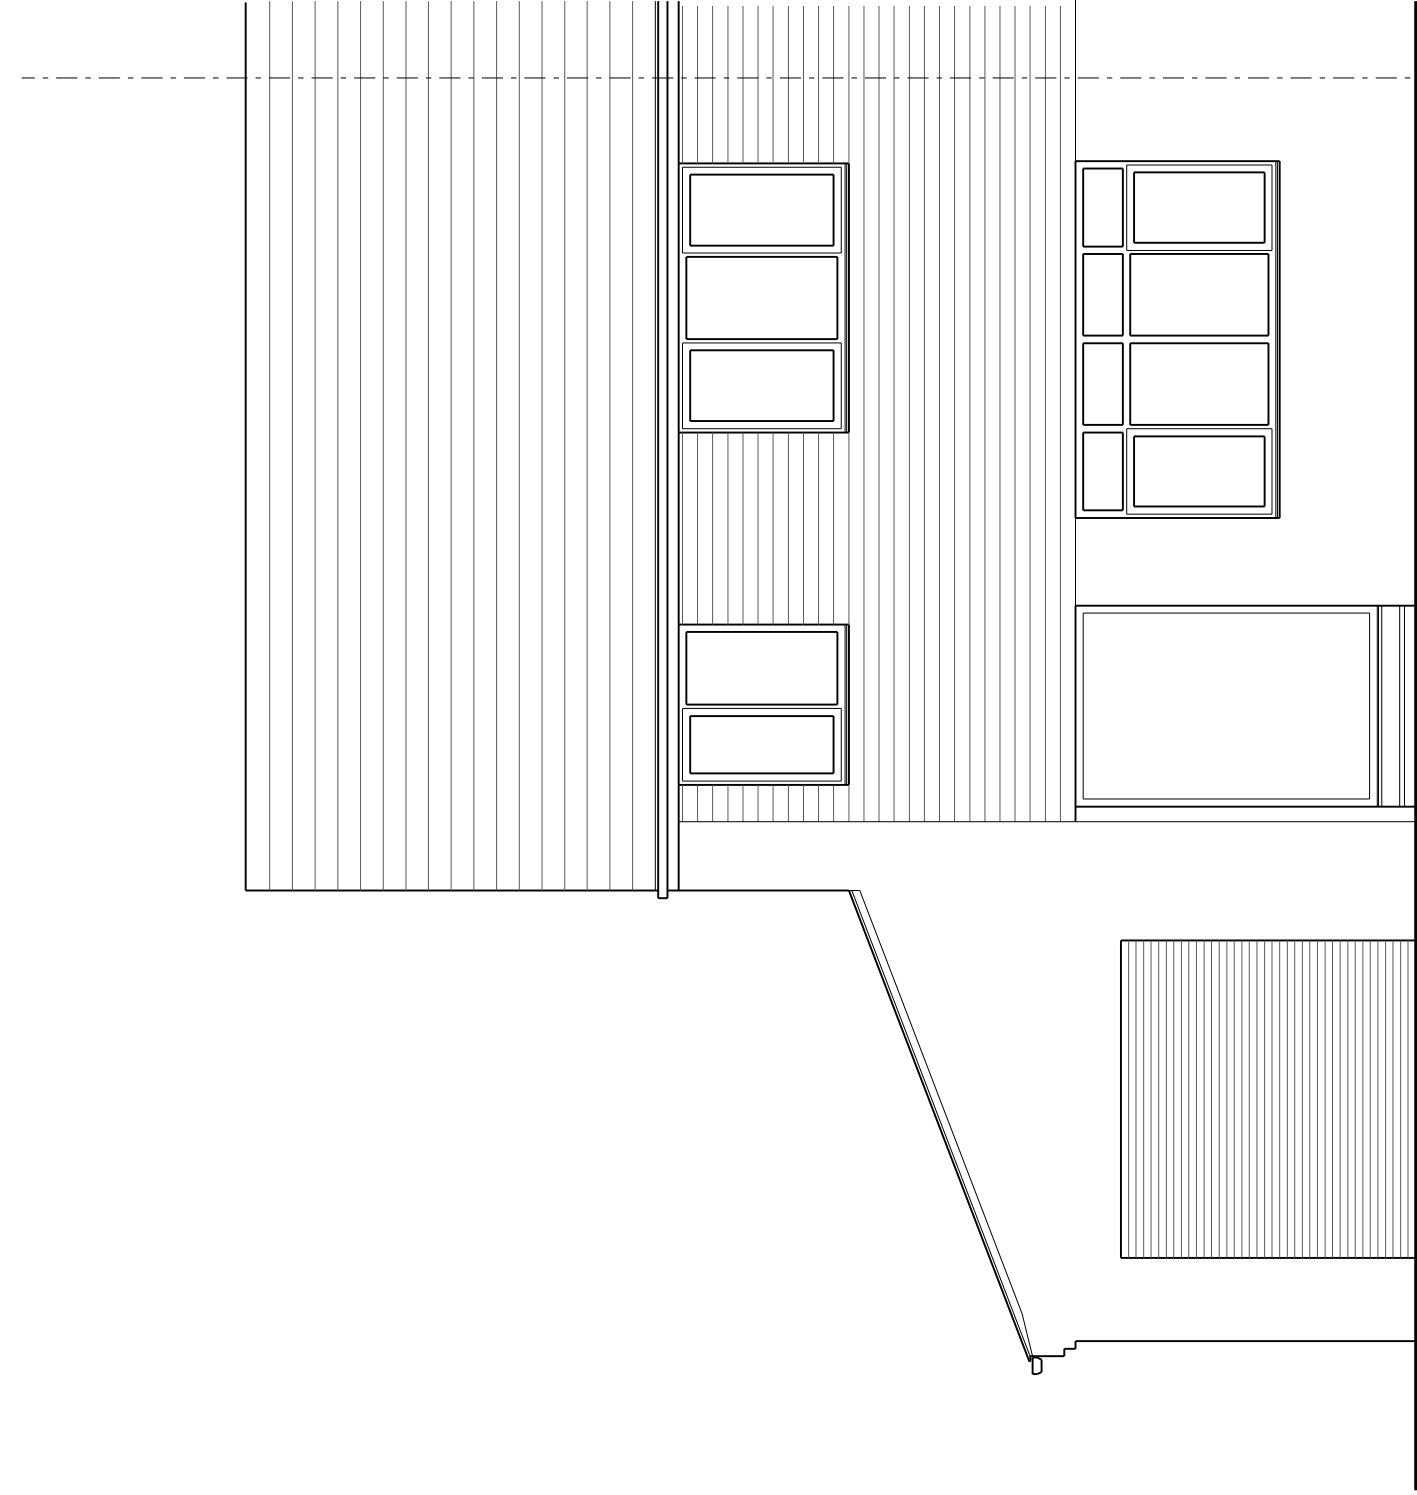


Front Elevation

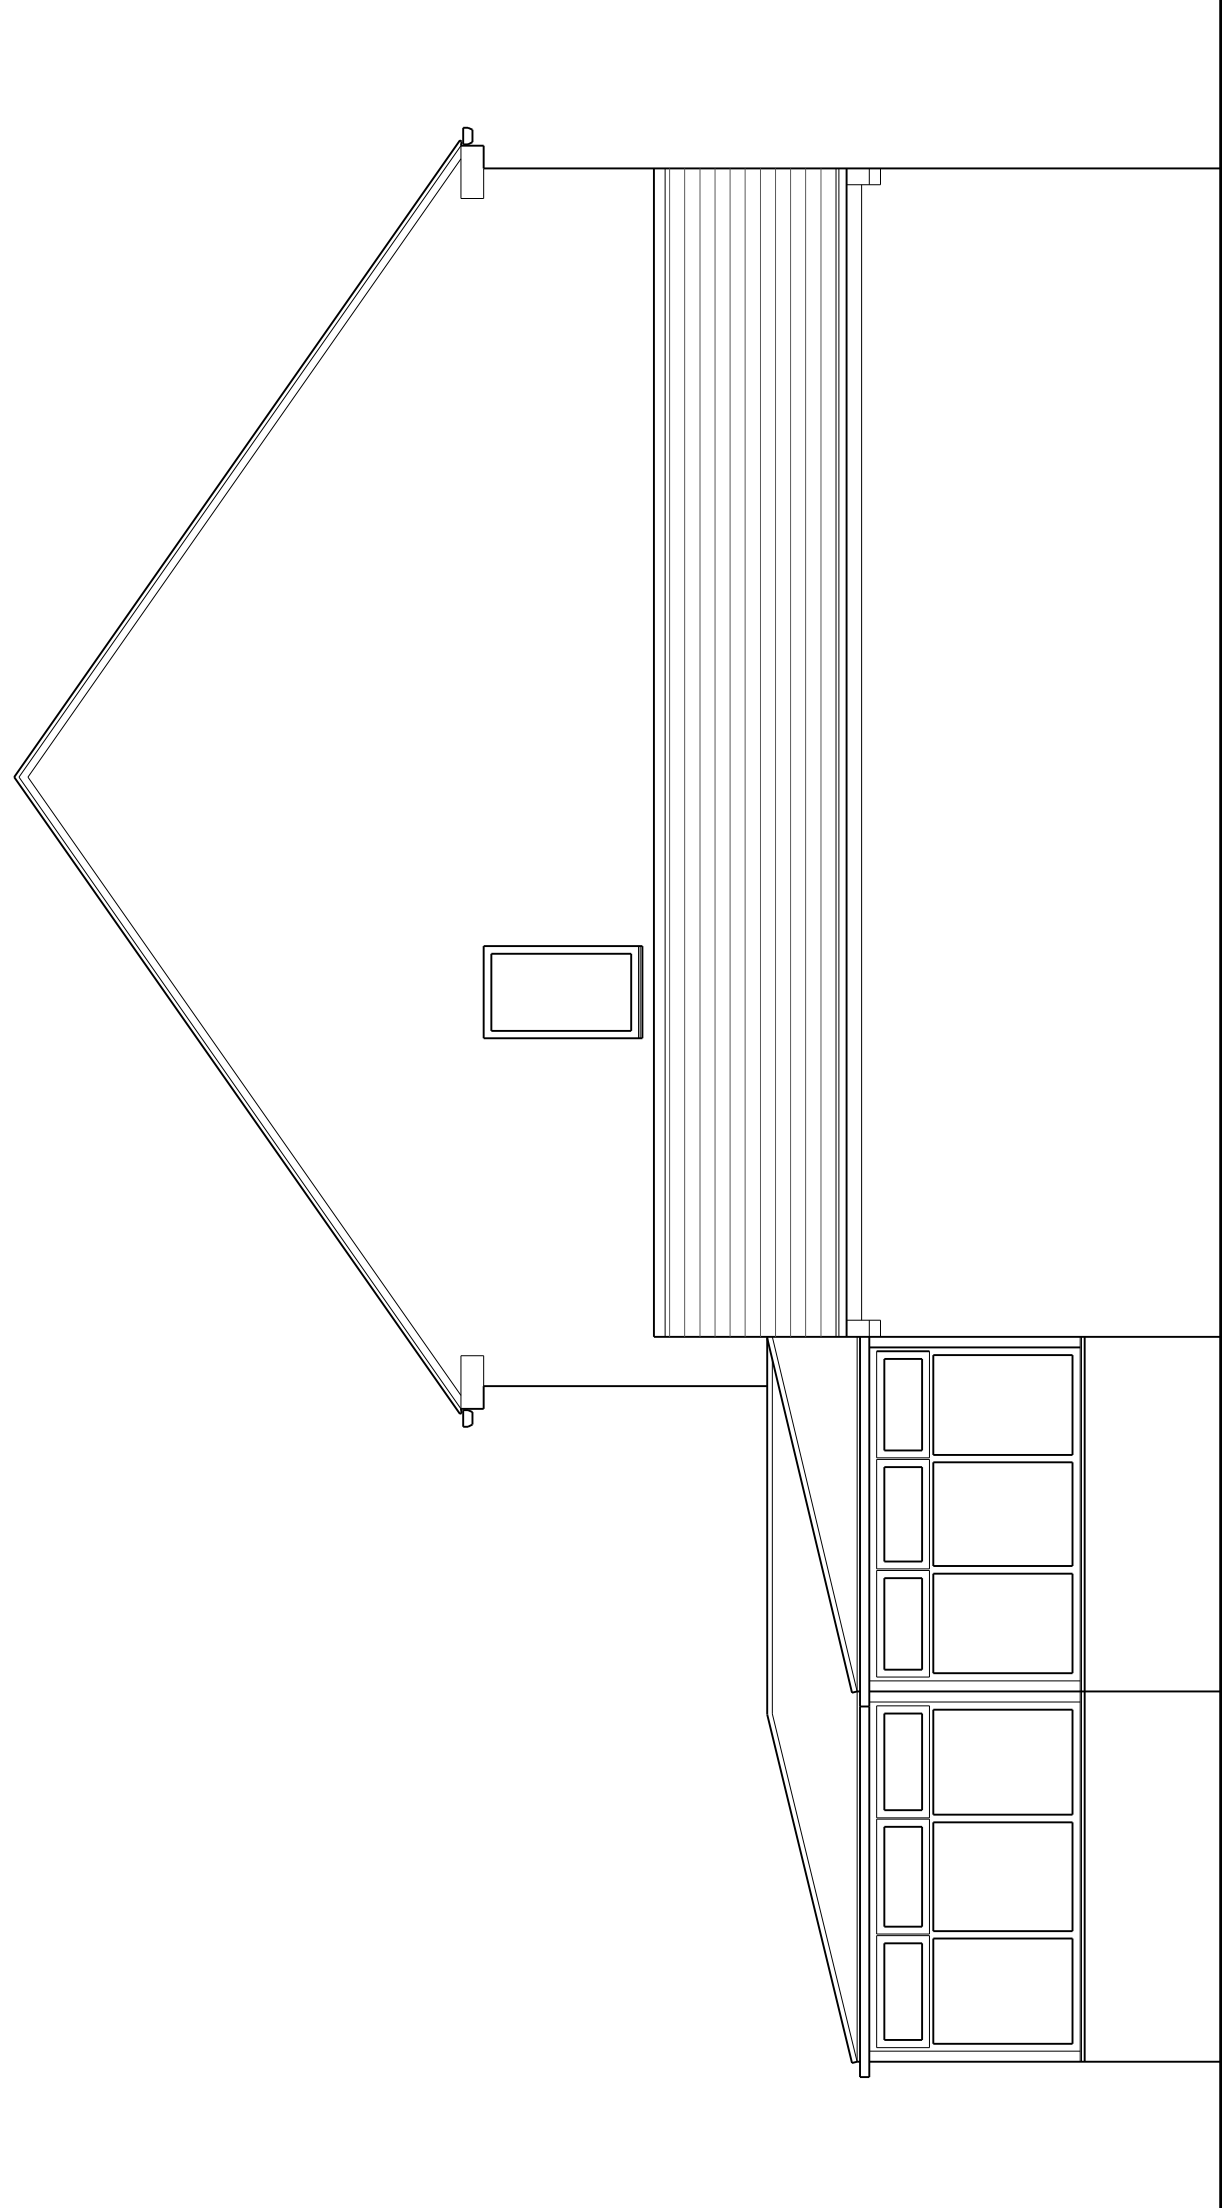


Side Elevation

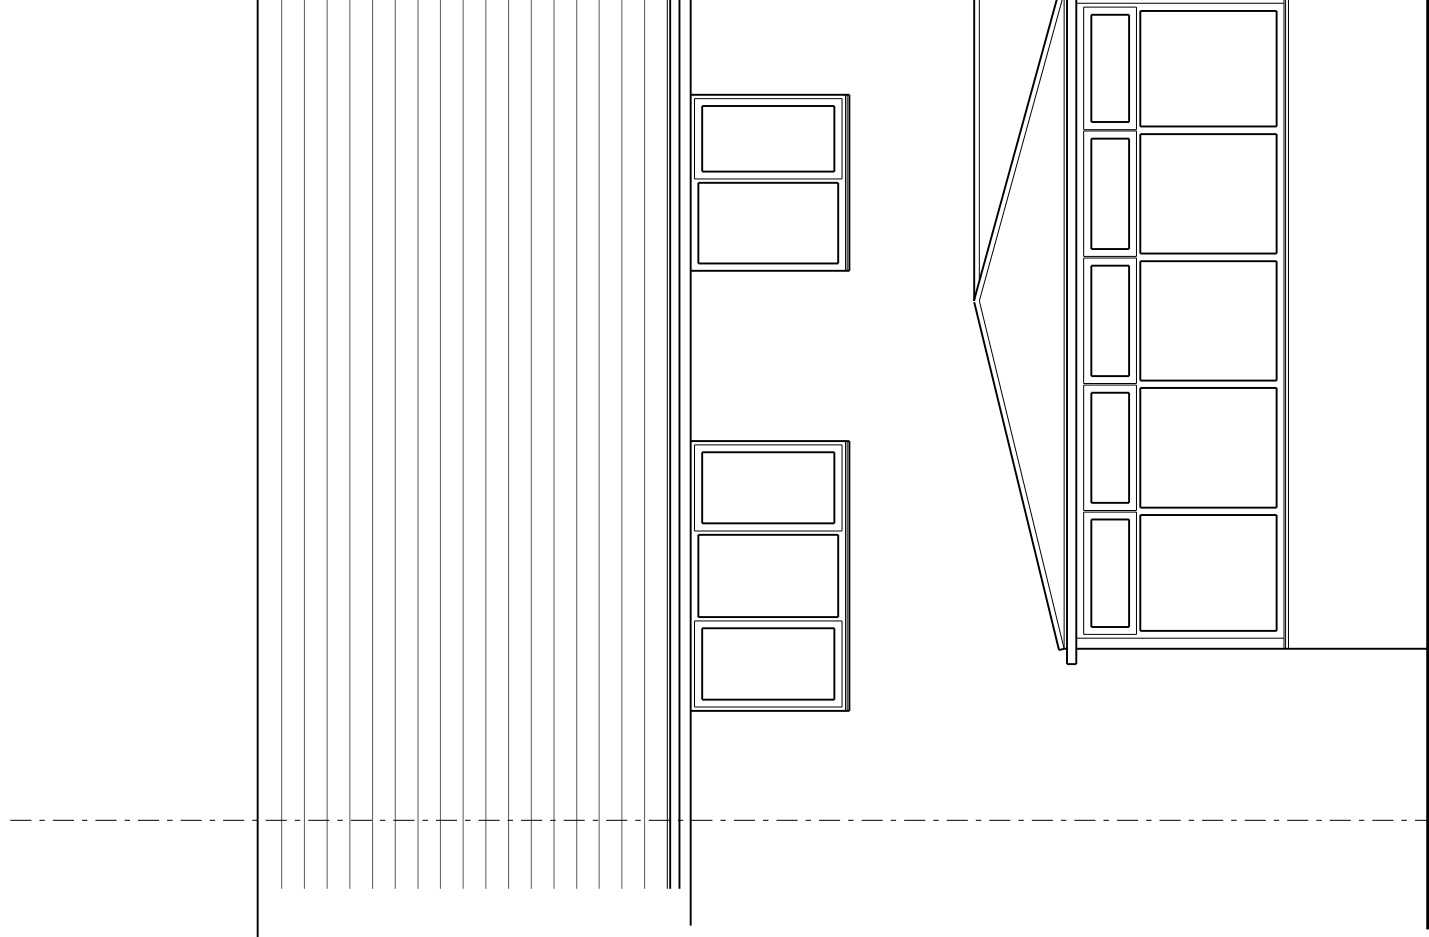


Rear Elevation

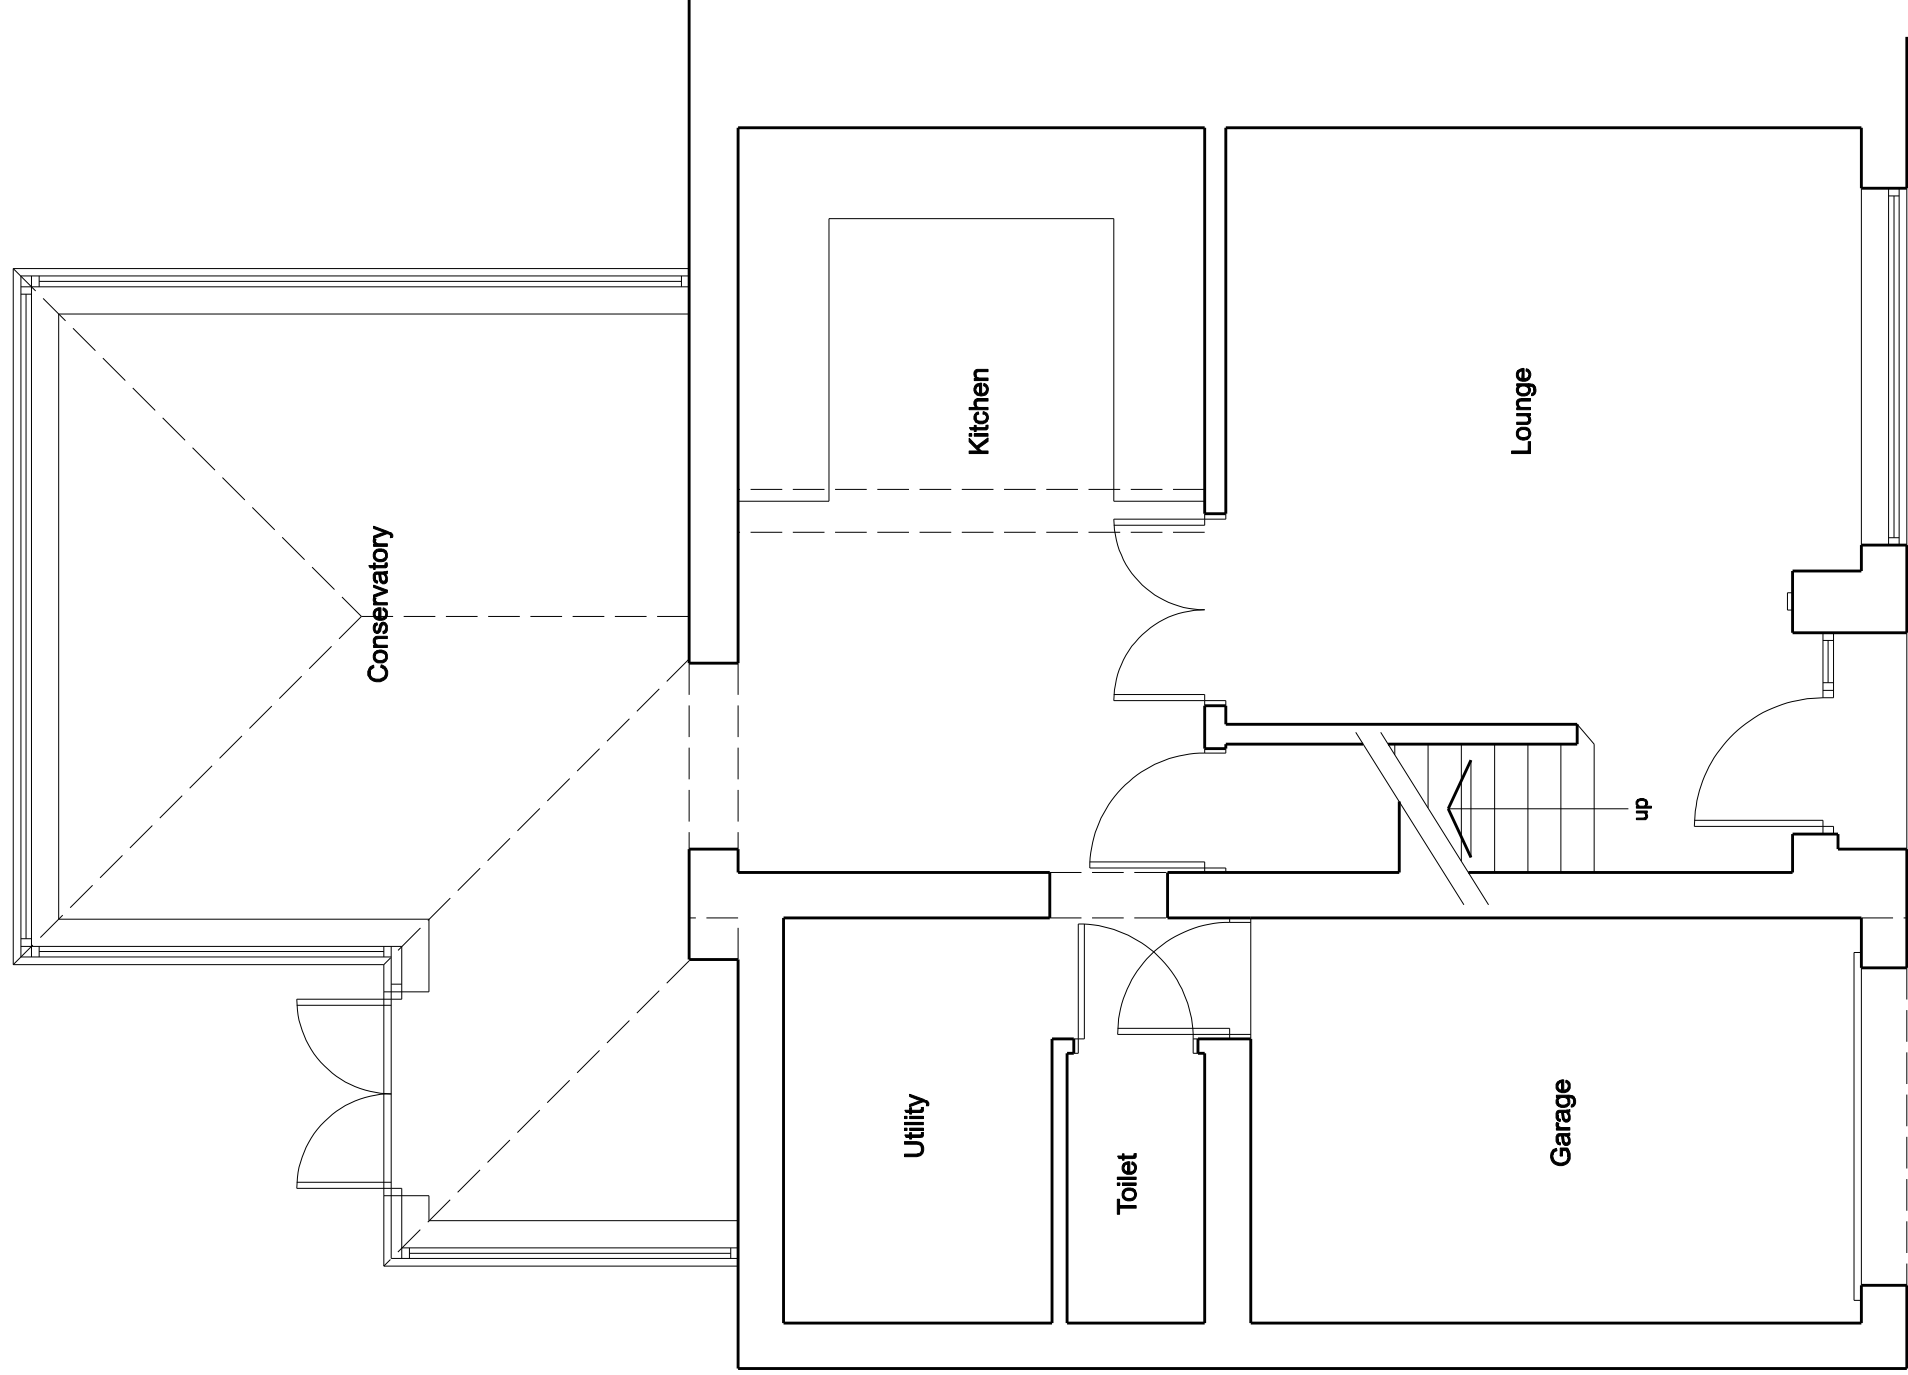

Ground Floor Plan

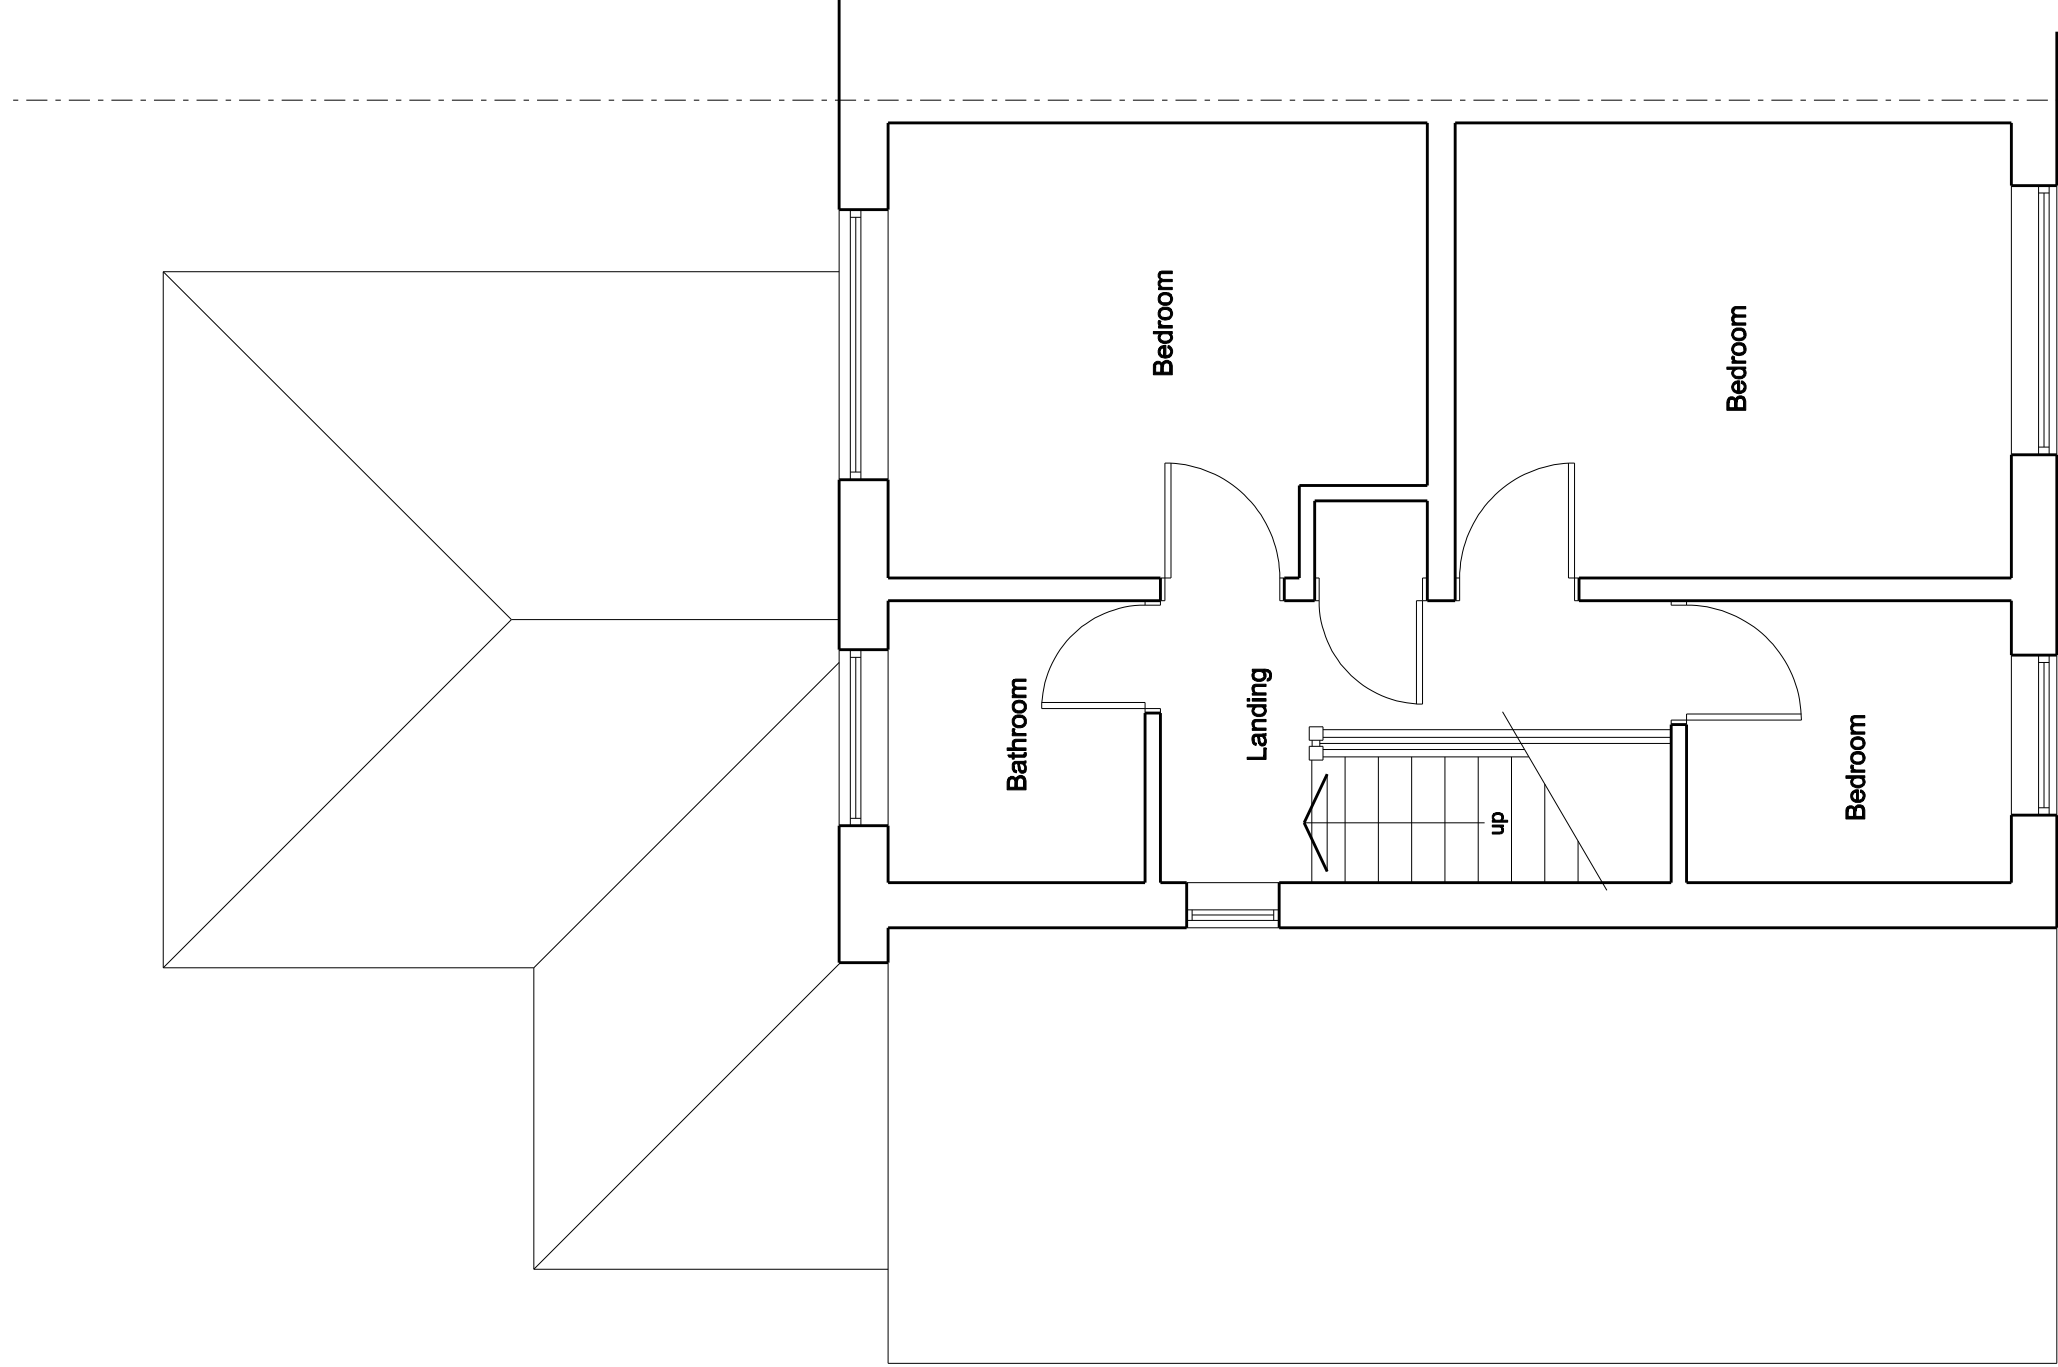

First Floor Plan

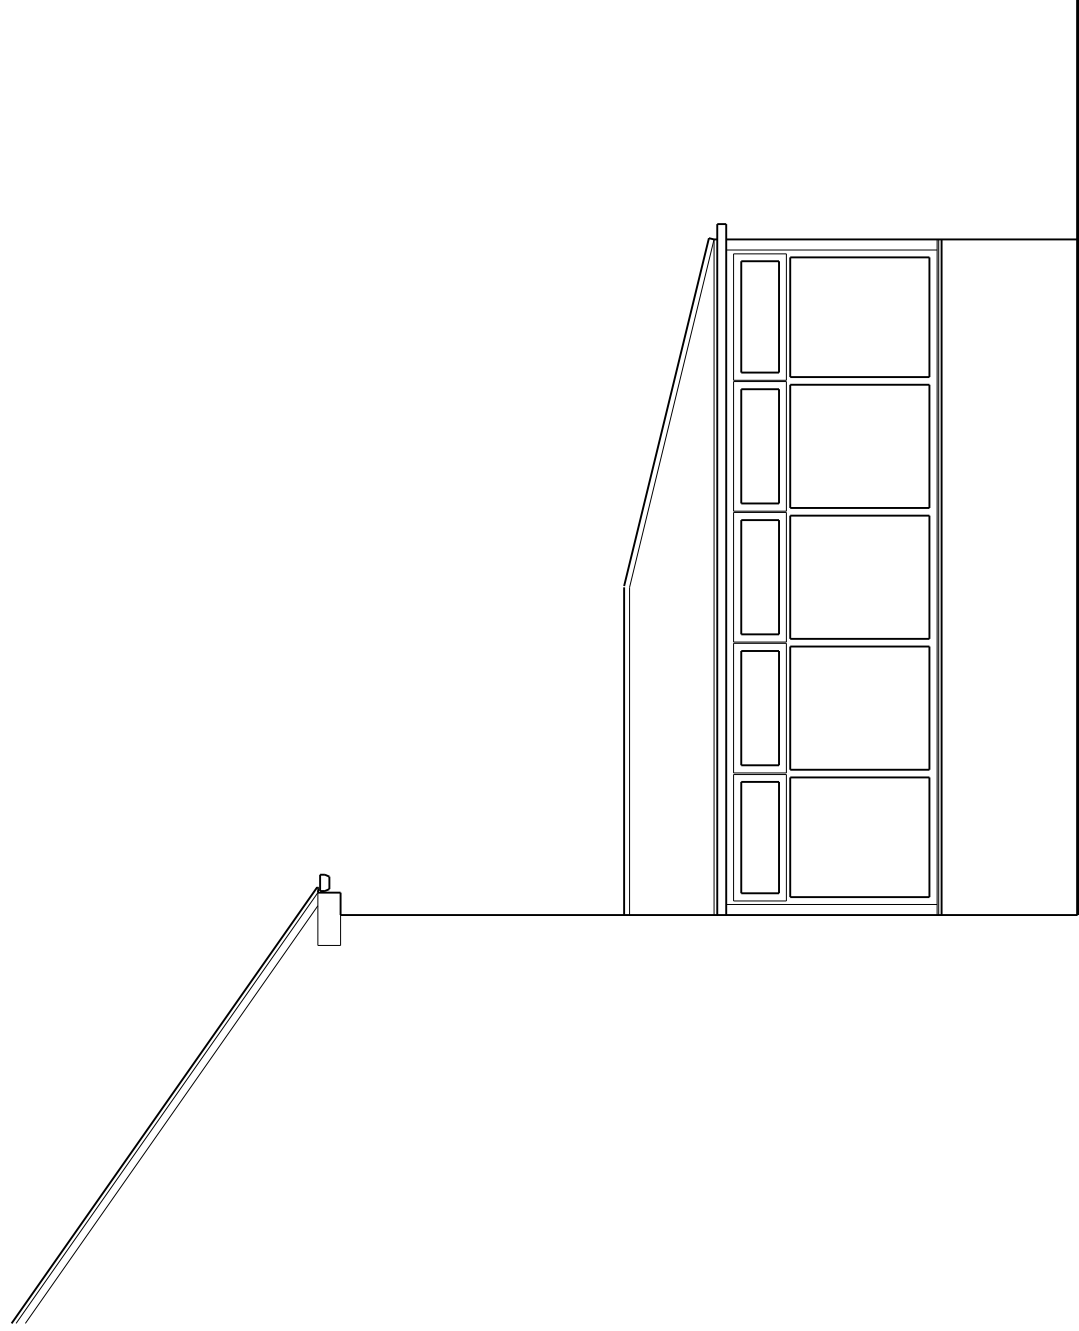

Side Elevation

A	Date	Revisions			
© Copyright					
					
		53 Bartholomew Street Wombwell Barnsley S73 8LB			
		Tel: 07897548711 e-mail: concordc.mjh@per@virgin.net			
Client		Mr J. Dixon			
Project		Proposed Alterations 4 Birkdale Close Cudworth Barnsley S72 8EW			
Title					
Existing Plans and Elevations					
Scale	1:50	Date	Sept 2020		
Drawn by	MJH	Revision			
Drawing No.	1233-01				