




Front Elevation

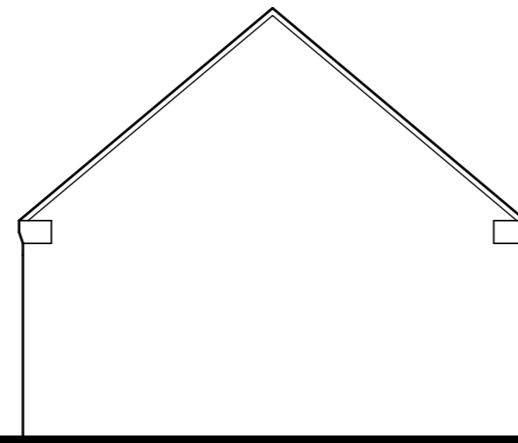


Side Elevation

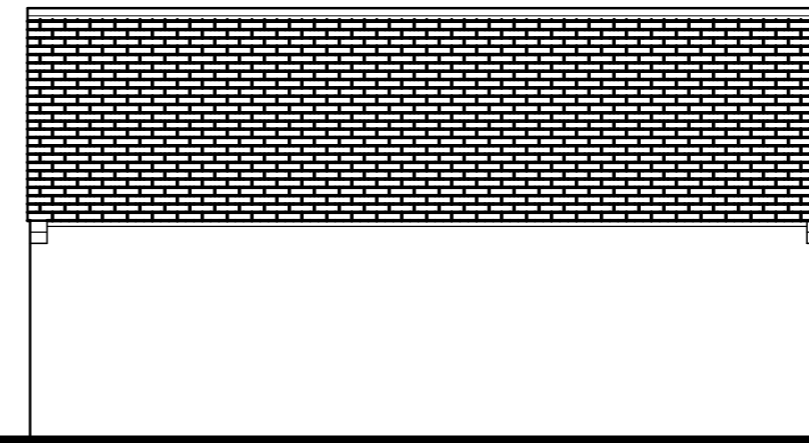

Front Elevation

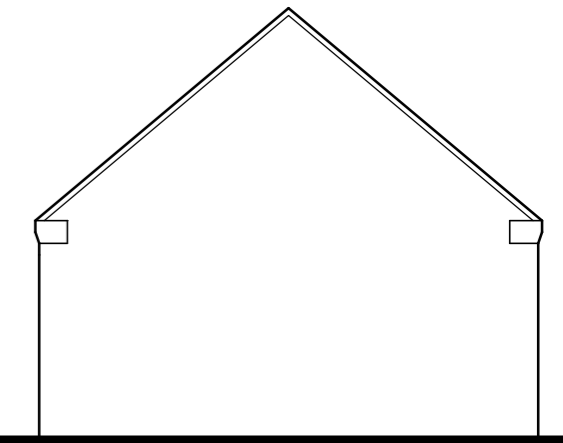

Side Elevation

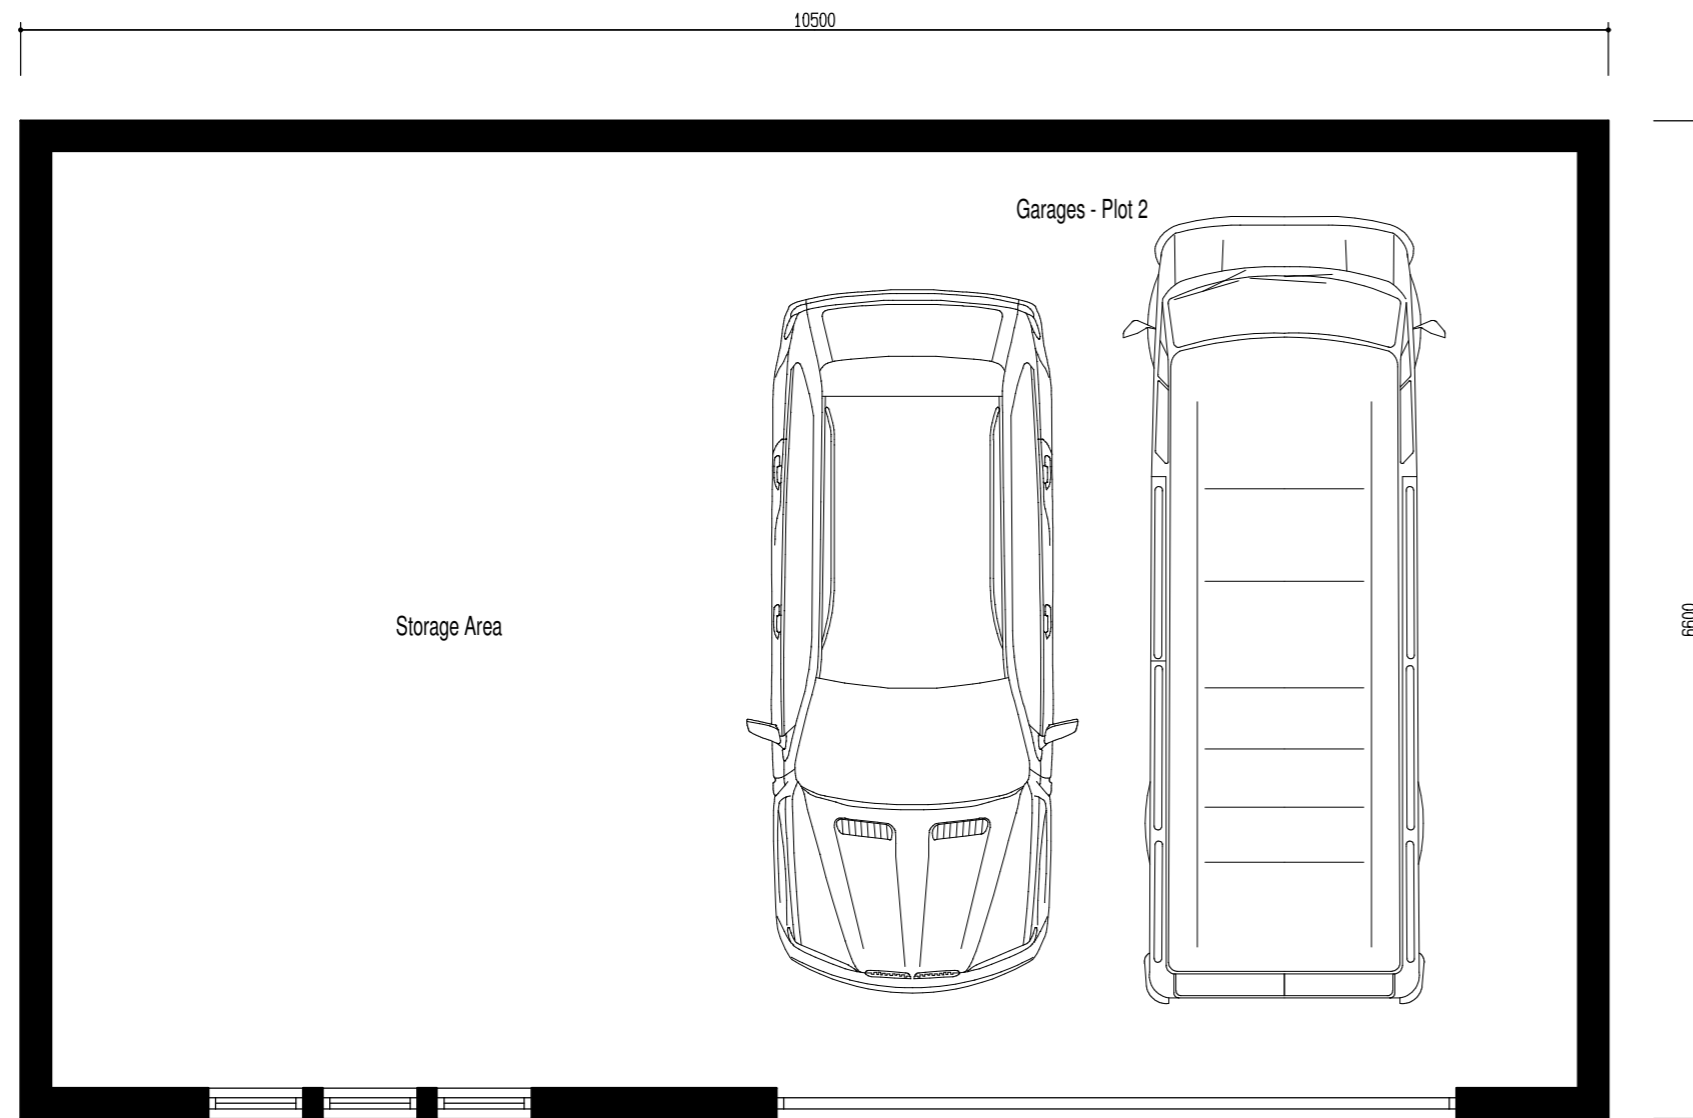

Plan

Date: July 2016	Drawn: R.W. Saxton.
Drawing Title: Garage Block Plot 2 Planning Drawing	
Drawing No. 16.009.6.1	Scale: 1/50 & 100 @ A2 size

Project Title:  
 Proposed Residential Development at Beech House Farm, Birdwell,  
 Barnsley for Mr G. Hather.

**SAXTON DESIGN LIMITED**  
 Architectural Design Consultants  
 Unit 1 Brancroft Farm - Bawtry Road - Austerfield - Doncaster - DN10 6EZ  
 Telephone : 01302 - 771660 email: rob@unicombox.co.uk