

Proposed addition to fan casing. This will be flashed below window and line with lift framing.

Image as Proposed

Revision	
Project	Fan Housing
Address	Wentworth Castle, Stainsborough, Barnsley
Client	Barnsley College
Drawing	Proposed Lower Ground Floor Plan

storah


architecture

Chartered Architects
RIBA Chartered Practice

www.storah.com	mail@storah.com	01706 813214
Scale	Sheet Size	Date
1:10,000	ISO A1	June 2026

Drawing Number	Revision
----------------	----------

26-030 - 211

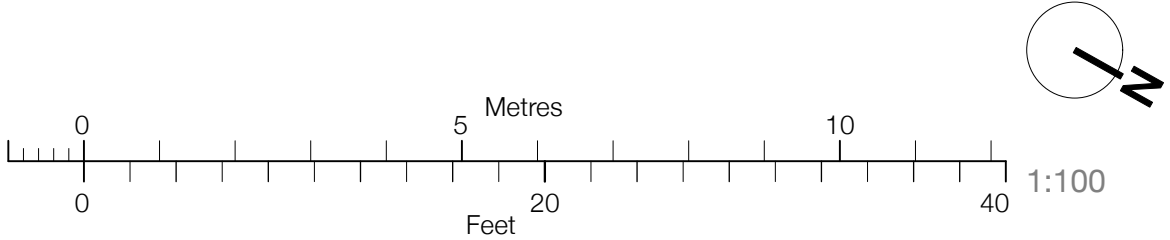

Level I



Revision
Project
Fan Housing
Address
Wentworth Castle, Stainsborough, Barnsley
Client
Barnsley College
Drawing
Proposed Attic Floor Plan



www.storah.com	mail@storah.com	01706 813214	
Scale	Sheet Size	Date	Drawn
1:10,000	ISO A1	June 2026	RAS

Drawing Number	Revision
----------------	----------

26-030 - 215

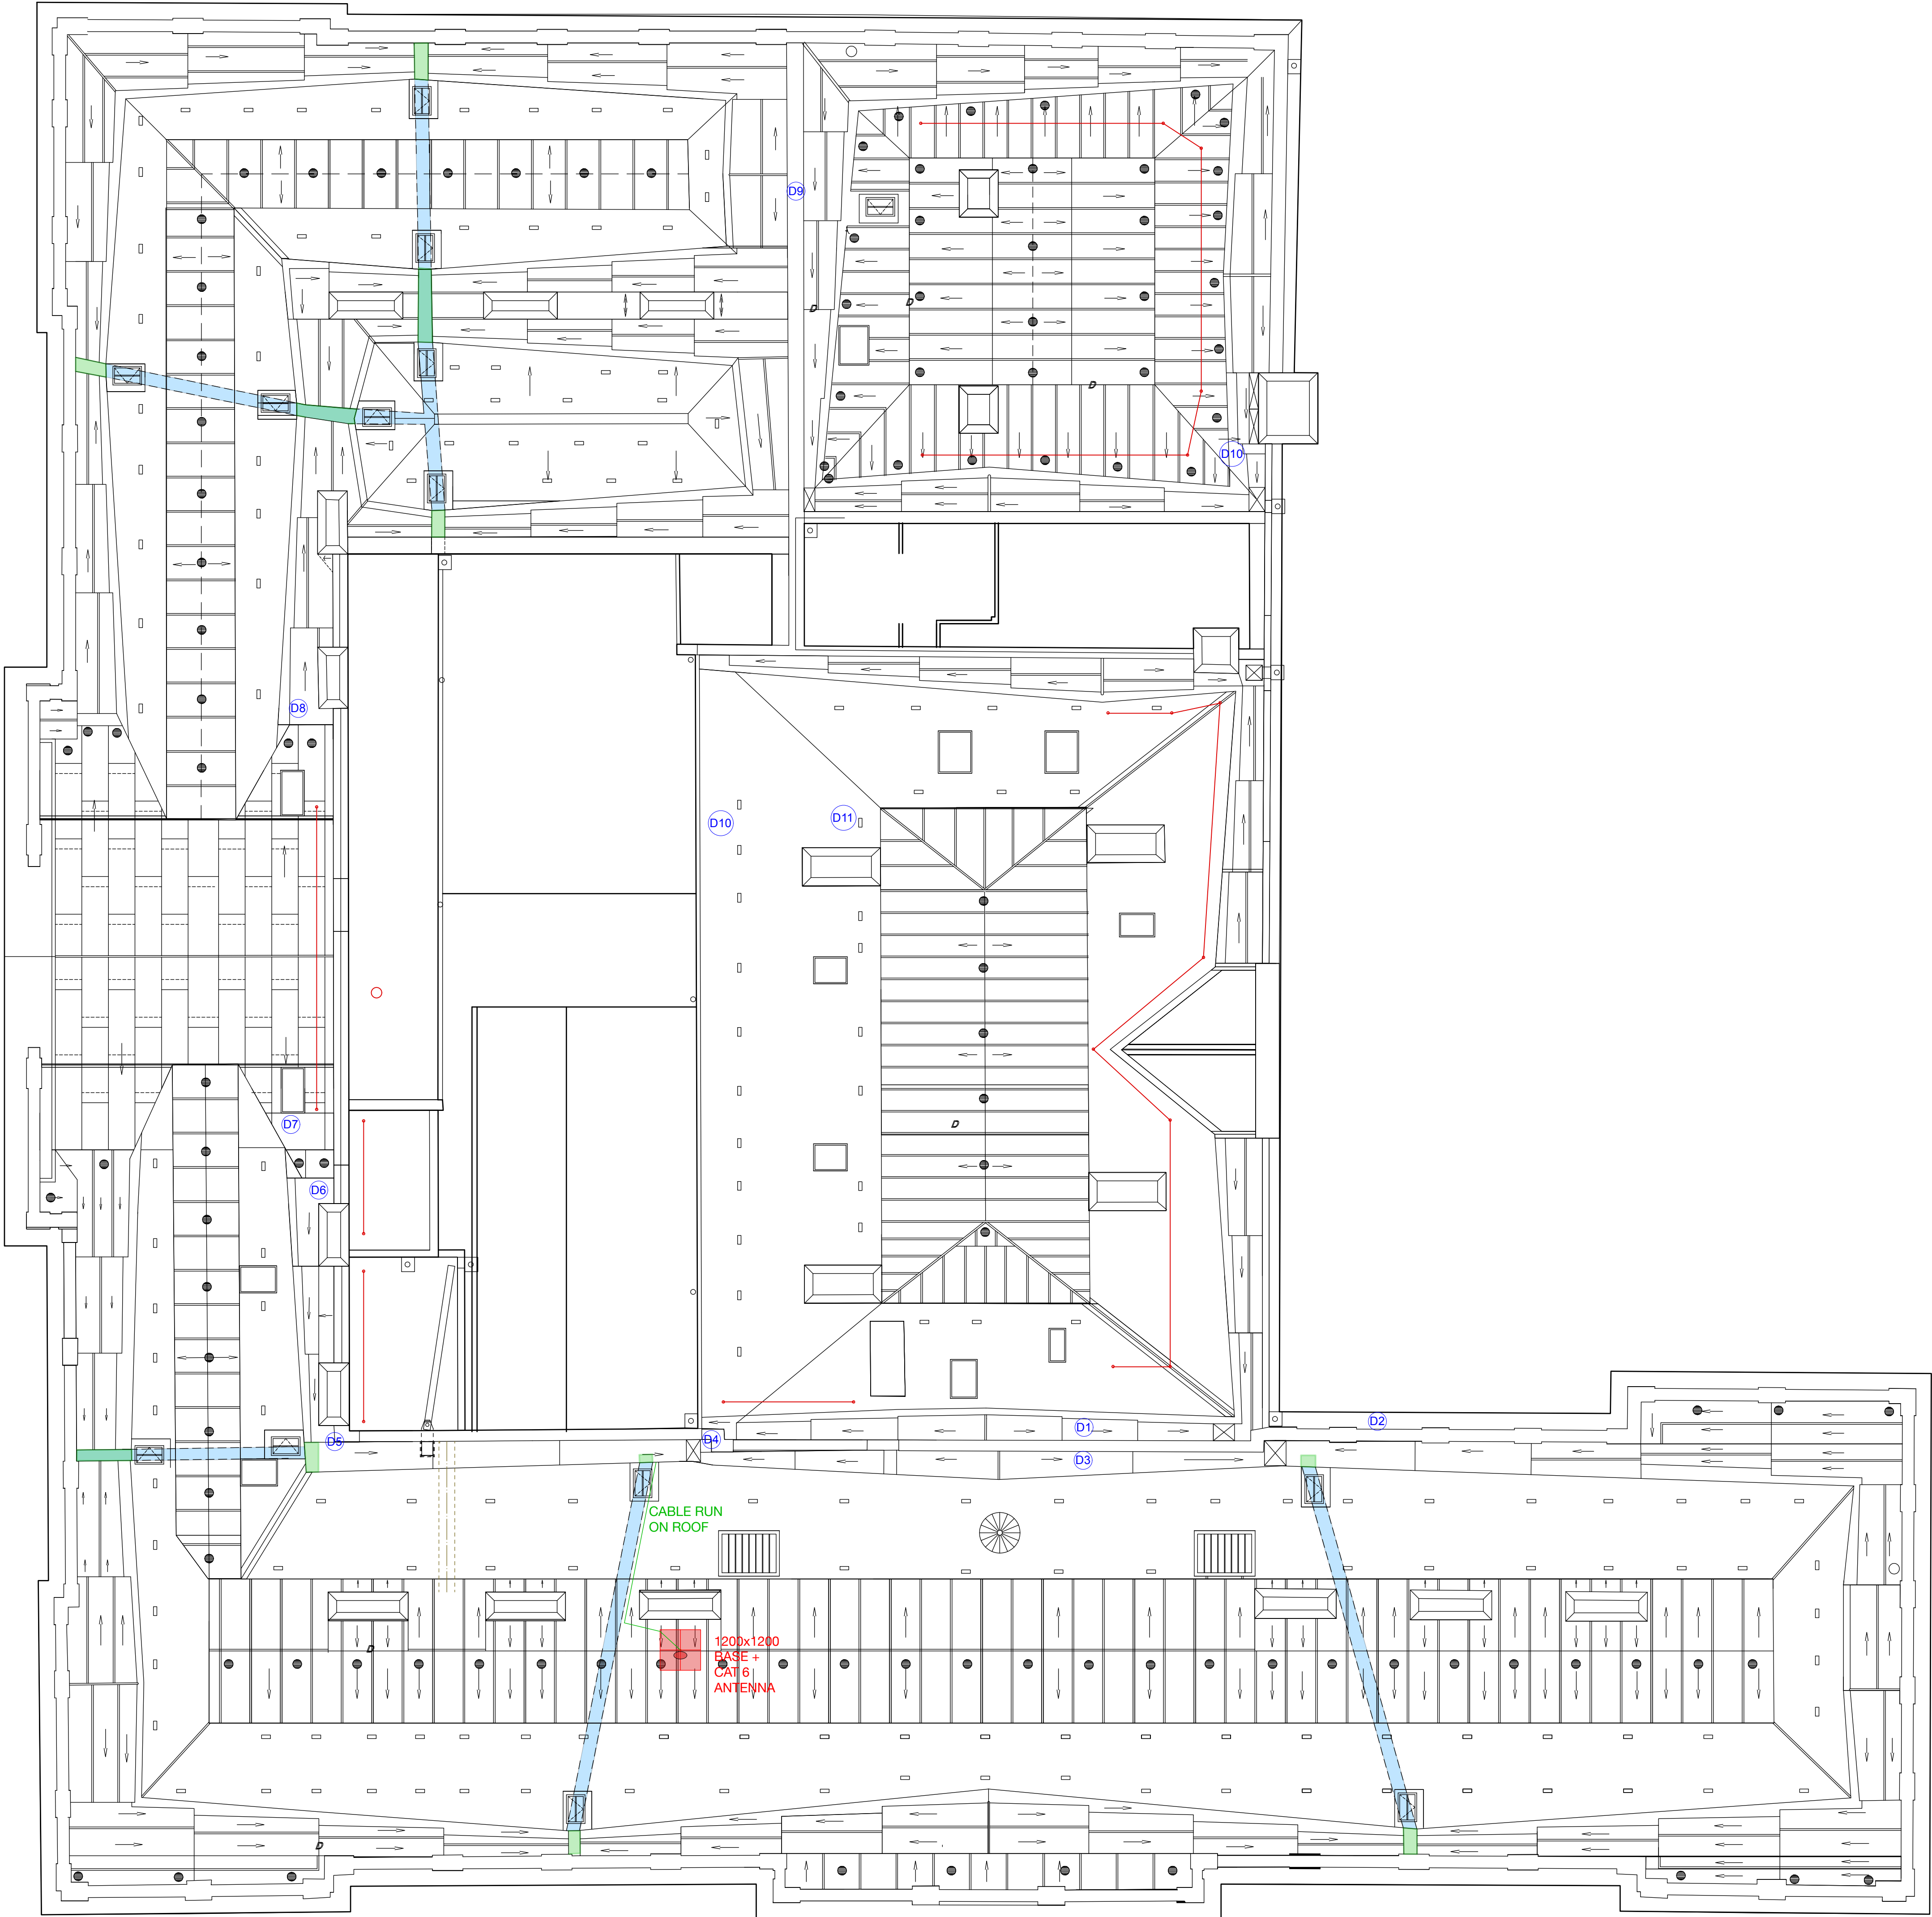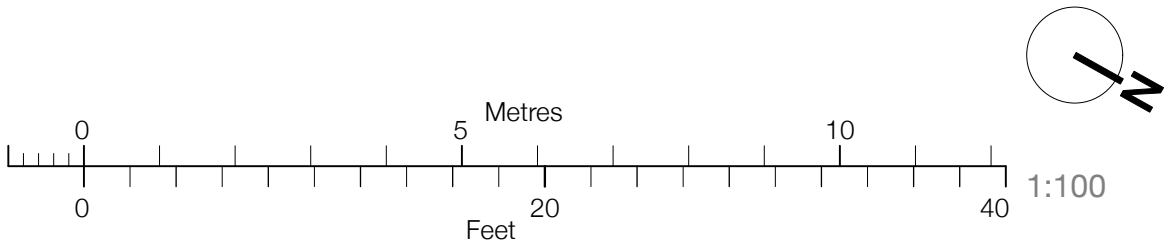


Revision	
Project	Fan Housing
Address	Wentworth Castle, Stainsborough, Barnsley
Client	Barnsley College
Drawing	Proposed Roof Plan




www.storah.com	mail@storah.com	01706 813214	
Scale	Sheet Size	Date	Drawn
1:10,000	ISO A1	June 2026	RAS

Drawing Number Revision

26-030 - 216

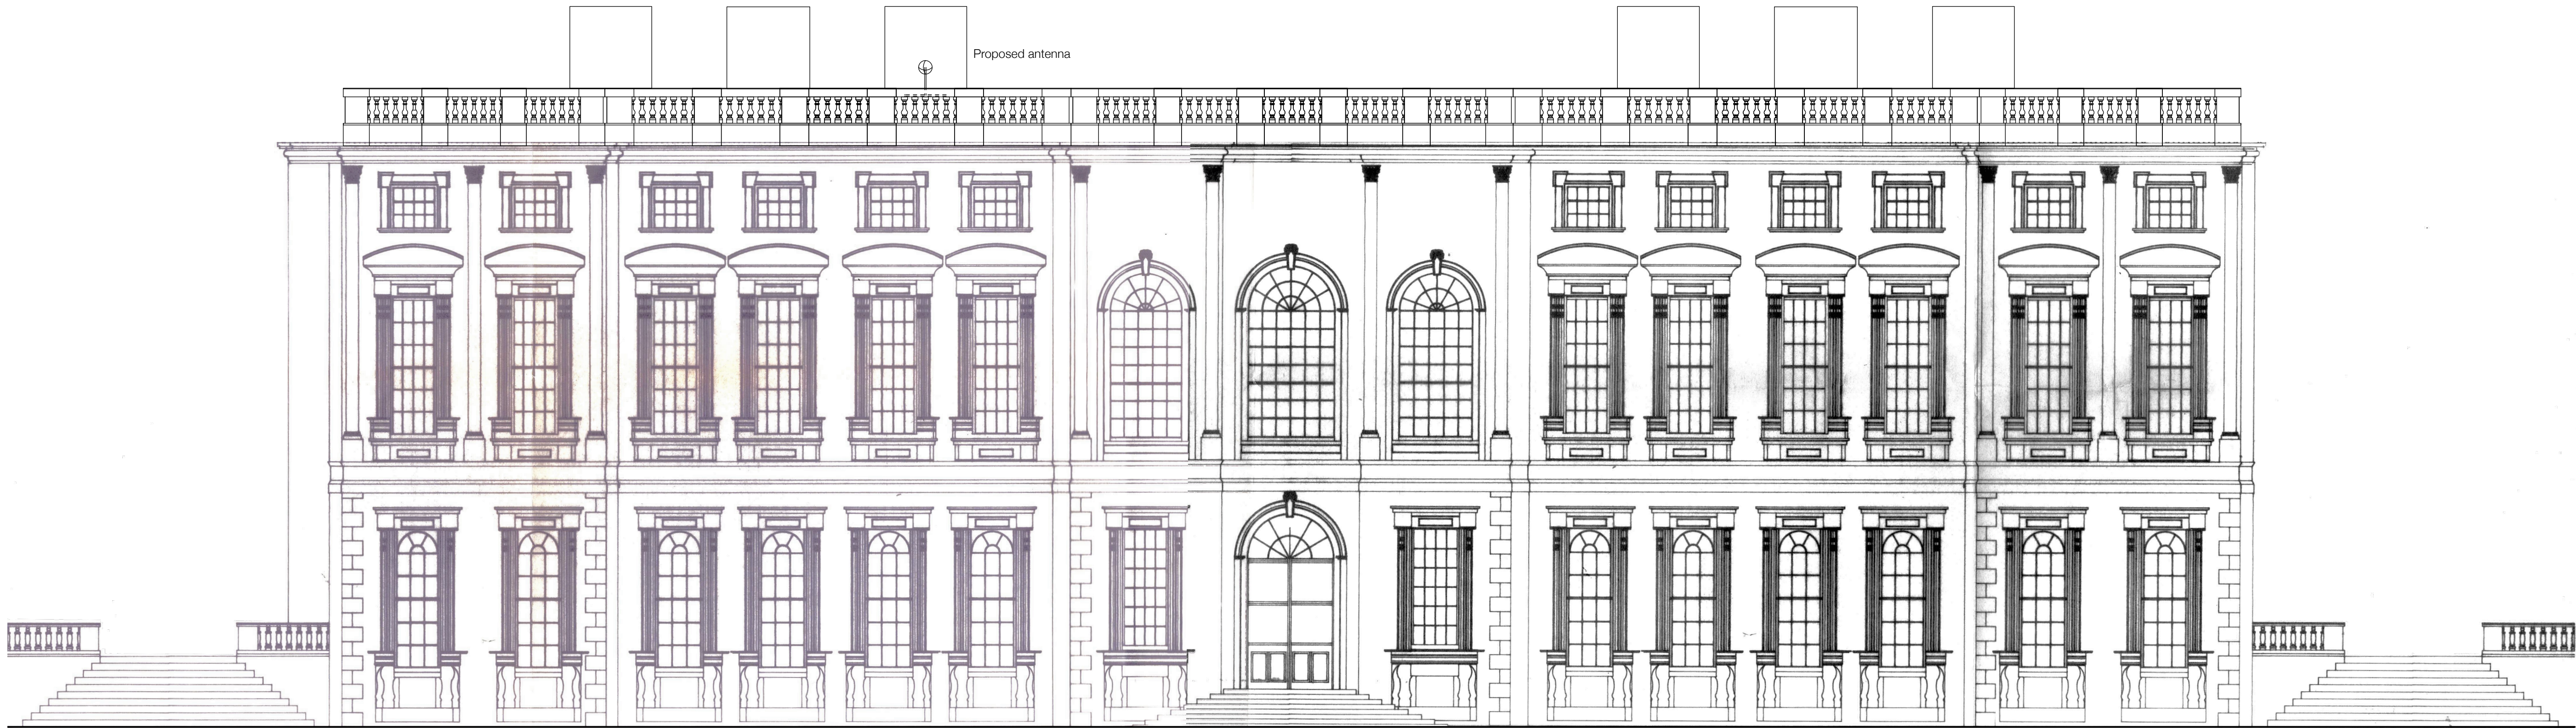

East Elevation

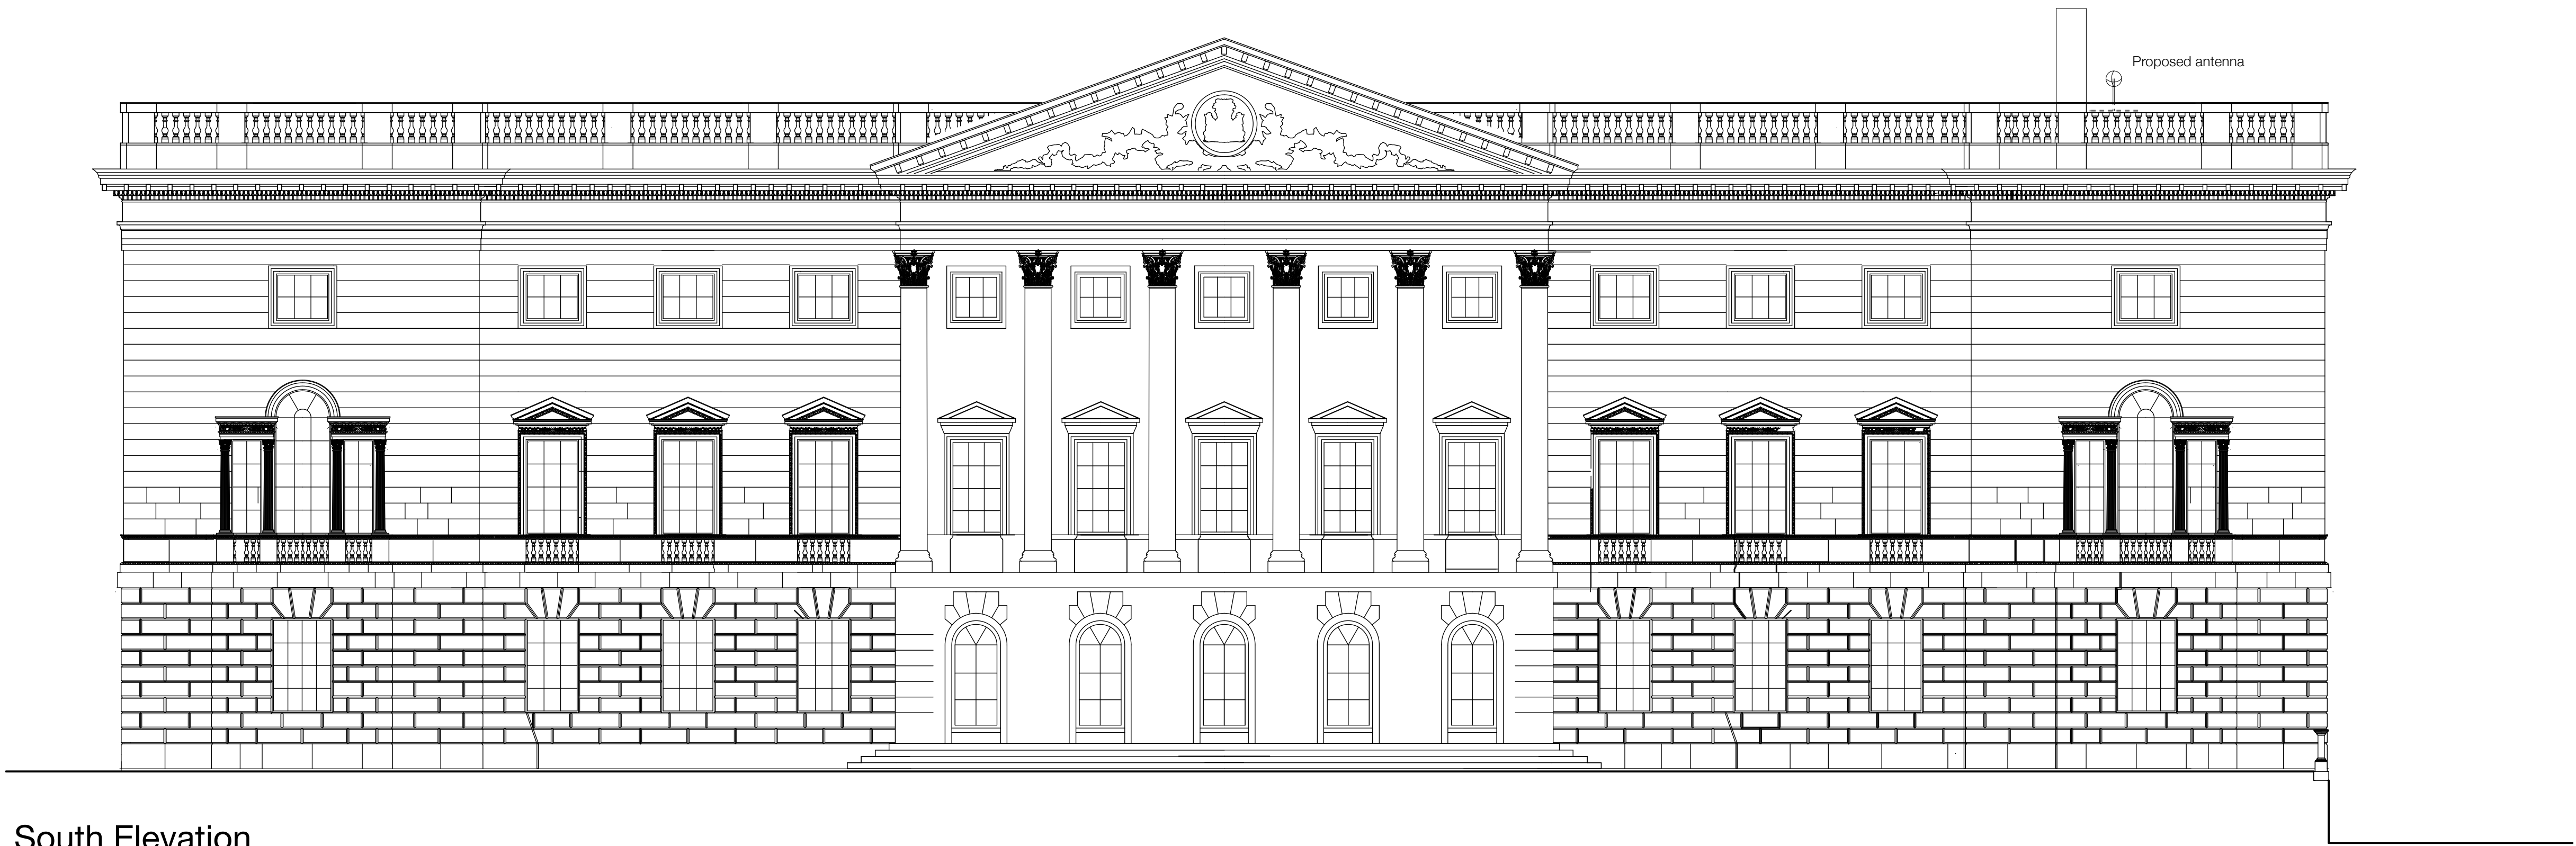

South Elevation


Revision	
Project	Fan Housing
Address	Wentworth Castle, Stainsborough, Barnsley
Client	Barnsley College
Drawing	Proposed Elevations




www.storah.com	mail@storah.com	01706 813214	
Scale	Sheet Size	Date	Drawn
1:10,000	ISO A1	June 2026	RAS


Drawing Number	Revision
----------------	----------

26-030 - 217

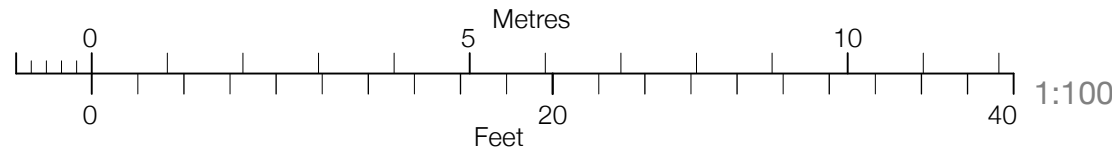

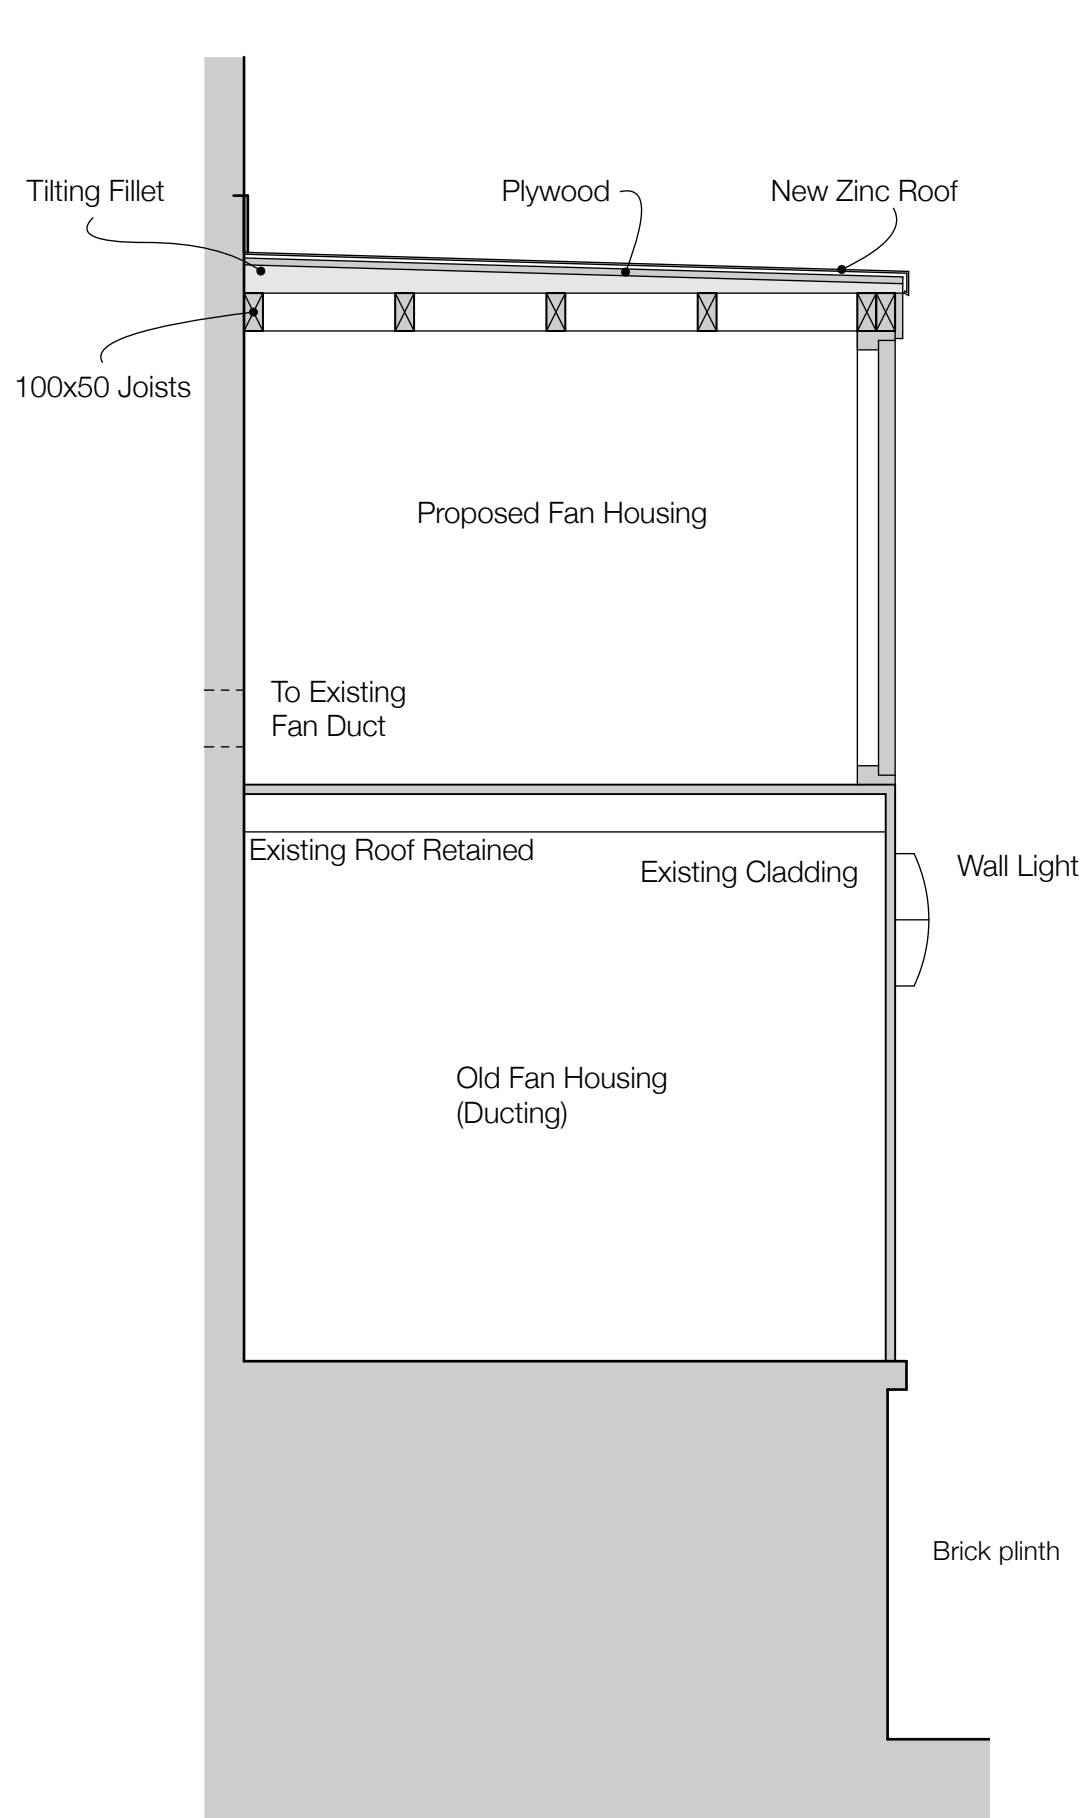


Proposed Fan Housing Section
Scale 1:20

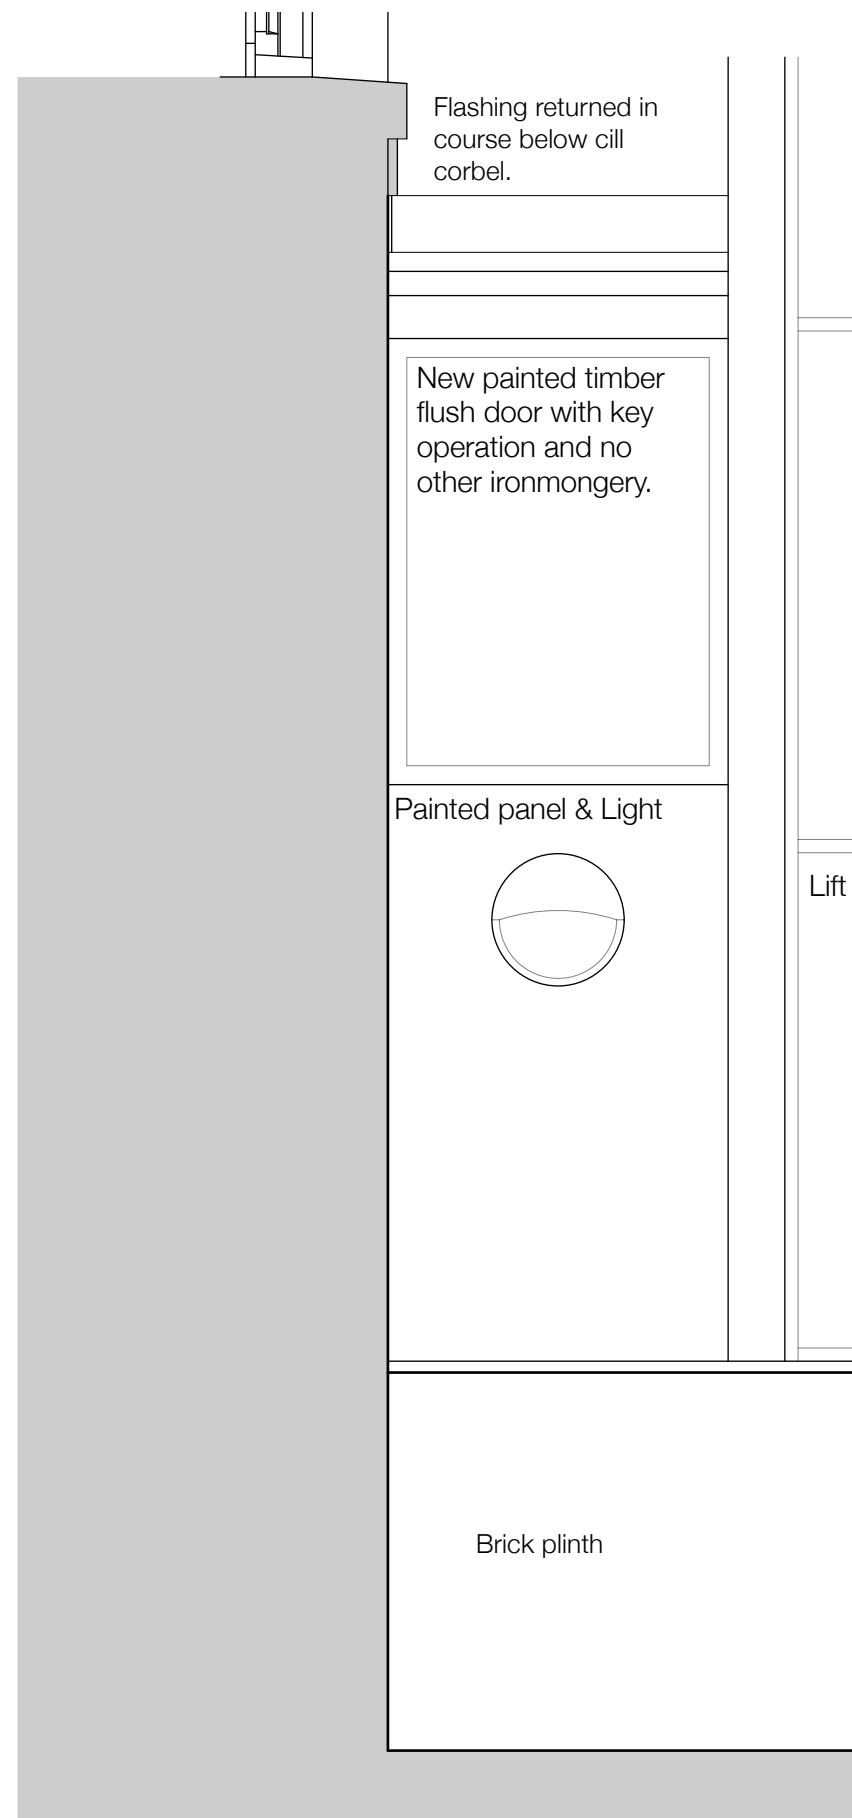

Proposed Fan Housing Elevation
Scale 1:20

0 1 2
0 4 8
Metres
Feet

NotForConstruction

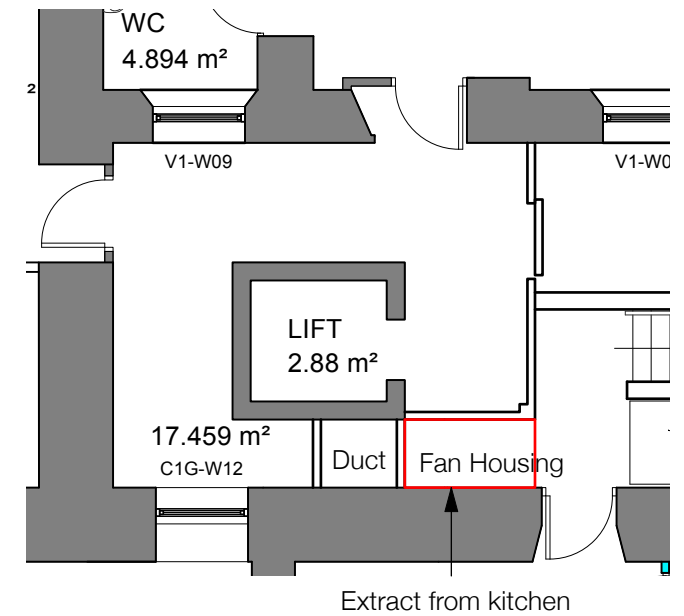

Proposed Fan Housing Plan
Scale 1:100

Revision	
Project	Fan Housing
Address	Wentworth Castle, Stainsborough, Barnsley
Client	Barnsley College
Drawing	Proposed Fan Housing



www.storah.com	mail@storah.com	01706 813214	
Scale	Sheet Size	Date	Drawn
1:20	ISO A3		JS

Drawing Number	Revision
26-030 - 250	