


GENERAL NOTES:

Drawing copyright of DS&L Property Consulting Ltd.

Dimensions should be checked and verified on site prior to any construction or alteration.


Key:

Apartment	Area
FLAT 6	78.34 m2
FLAT 7	48.24 m2
FLAT 8	60.63 m2
FLAT 9	59.13 m2

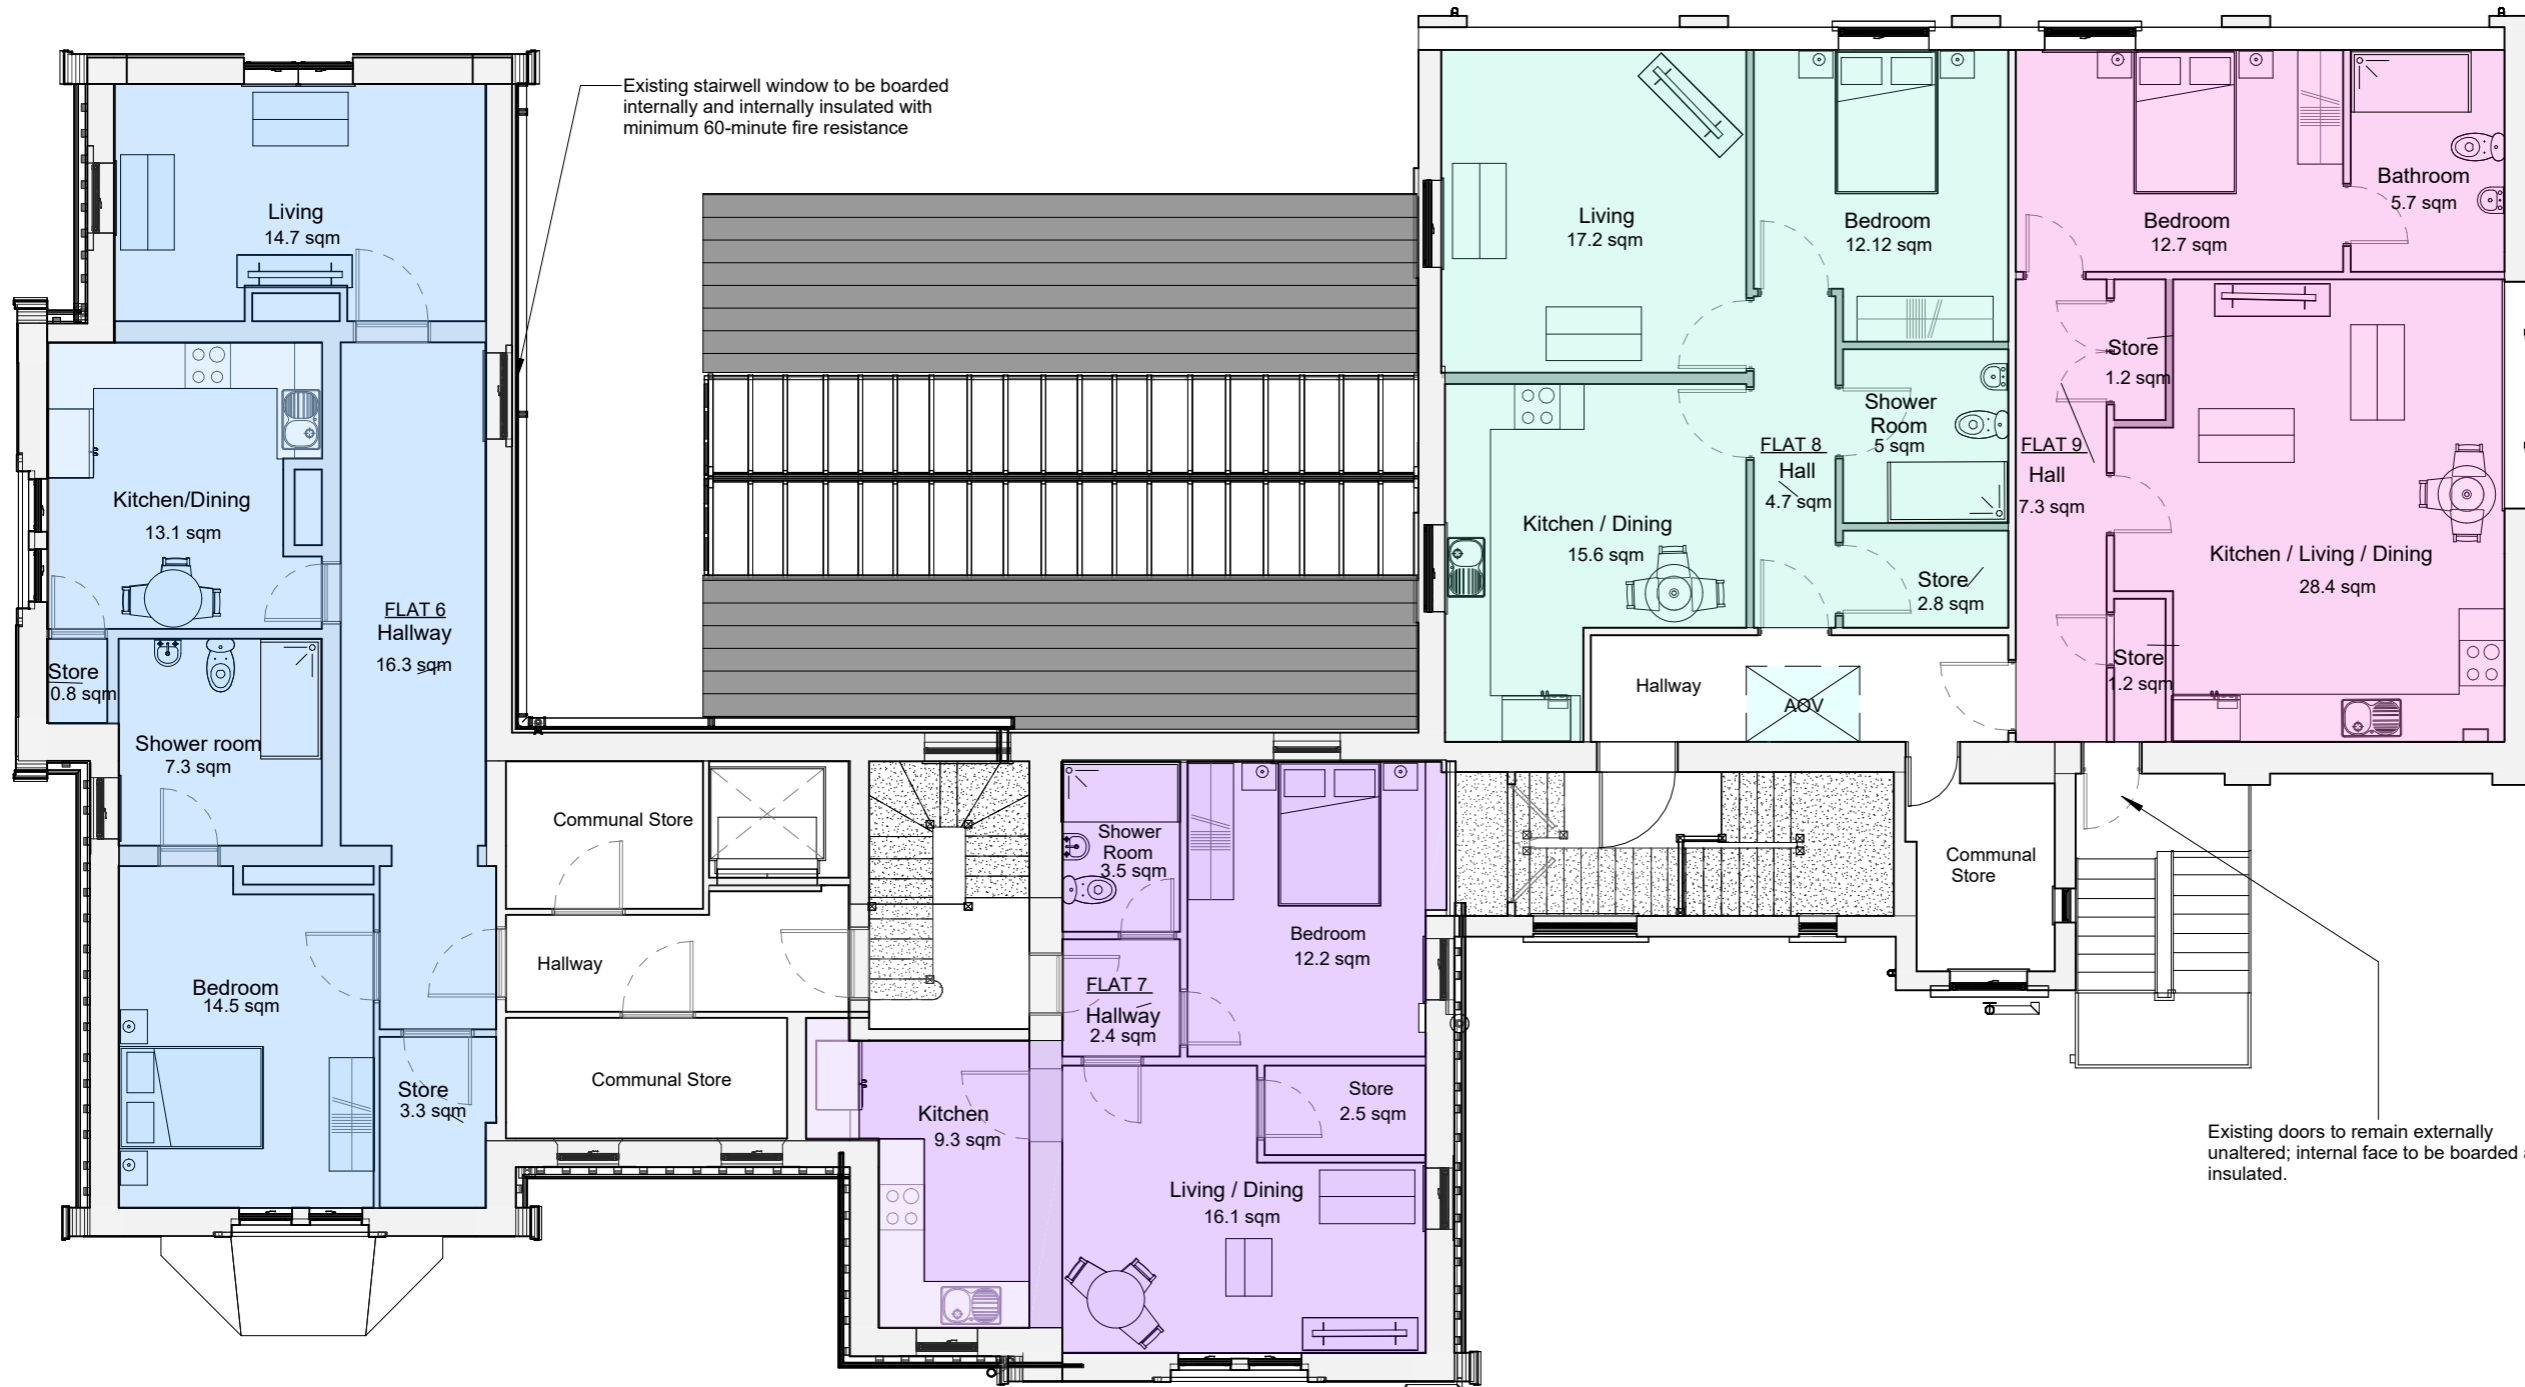

Date:	Rev:	Description:

PROPOSED FIRST FLOOR PLAN

 

Site Address:
23 Queens Rd, Barnsley S71 1AN

Project:
Conversion to flats

Drawing title:
Proposed 1F Plan

Status:	Date:	Project no:
Planning	03/2026	2026-2190

Drawing no:	Revision:	Scale:
09	A	As indicated @A3

