



FRONT ELEVATION


Revised elevation to show proposed garage and lawn

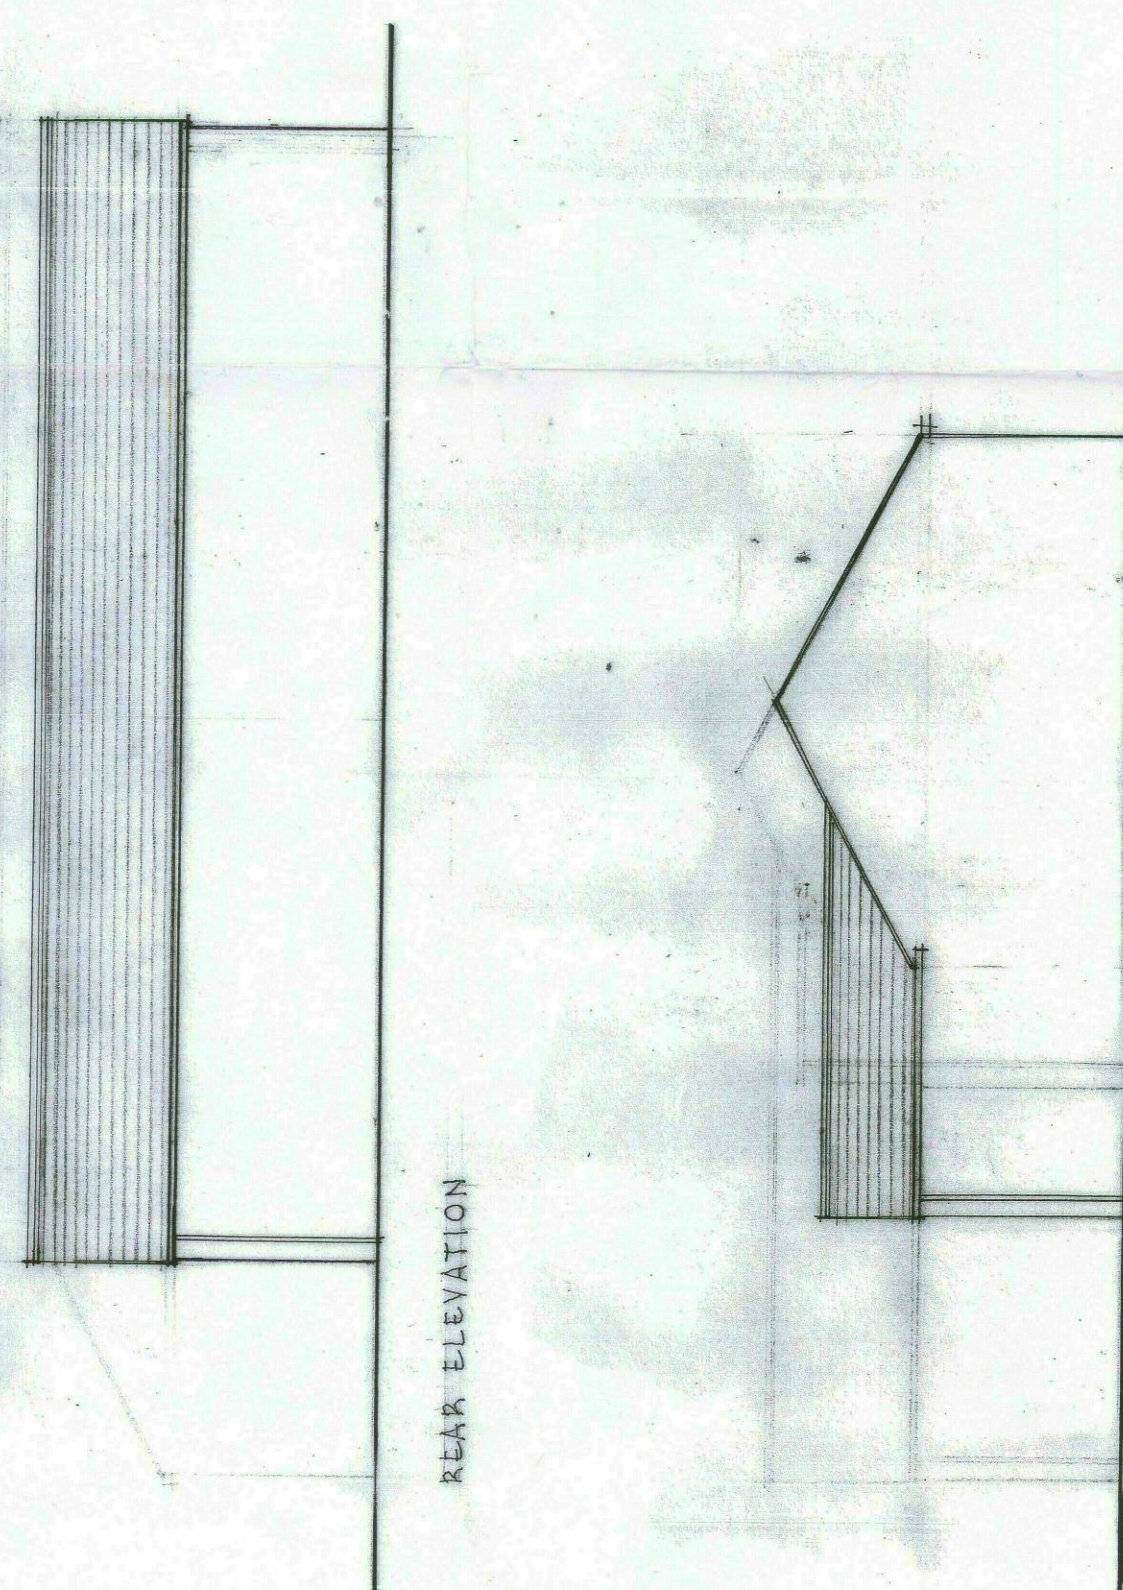


REAR ELEVATION

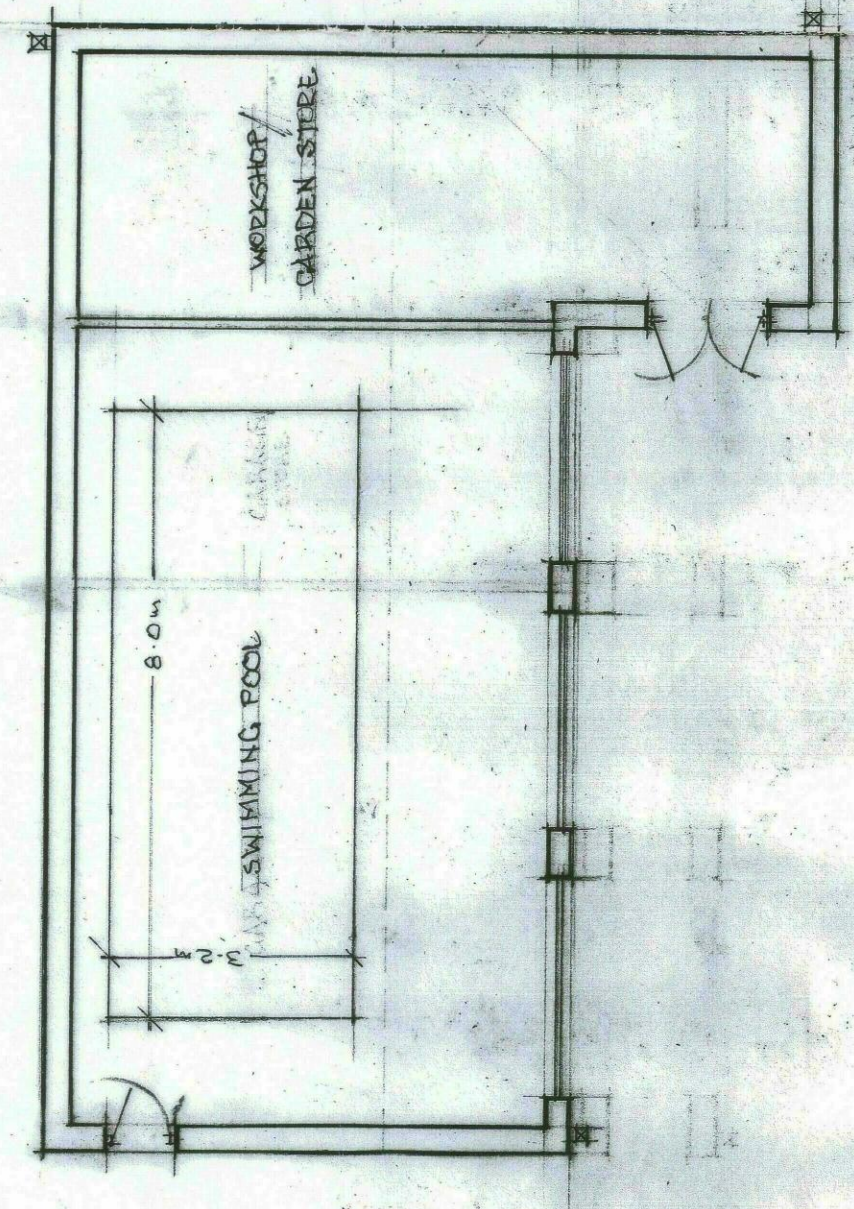

FLOOR PLAN

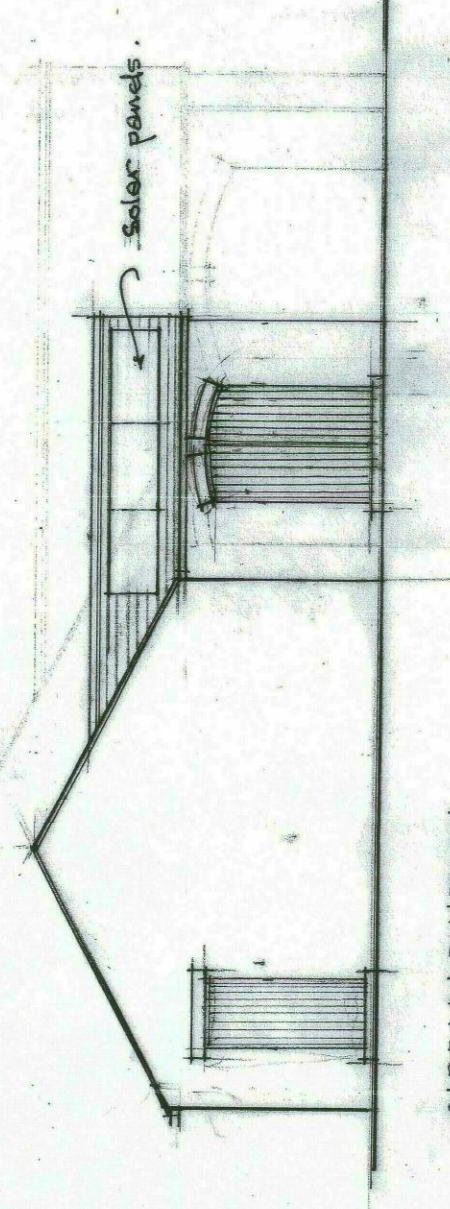

SIDE ELEVATION

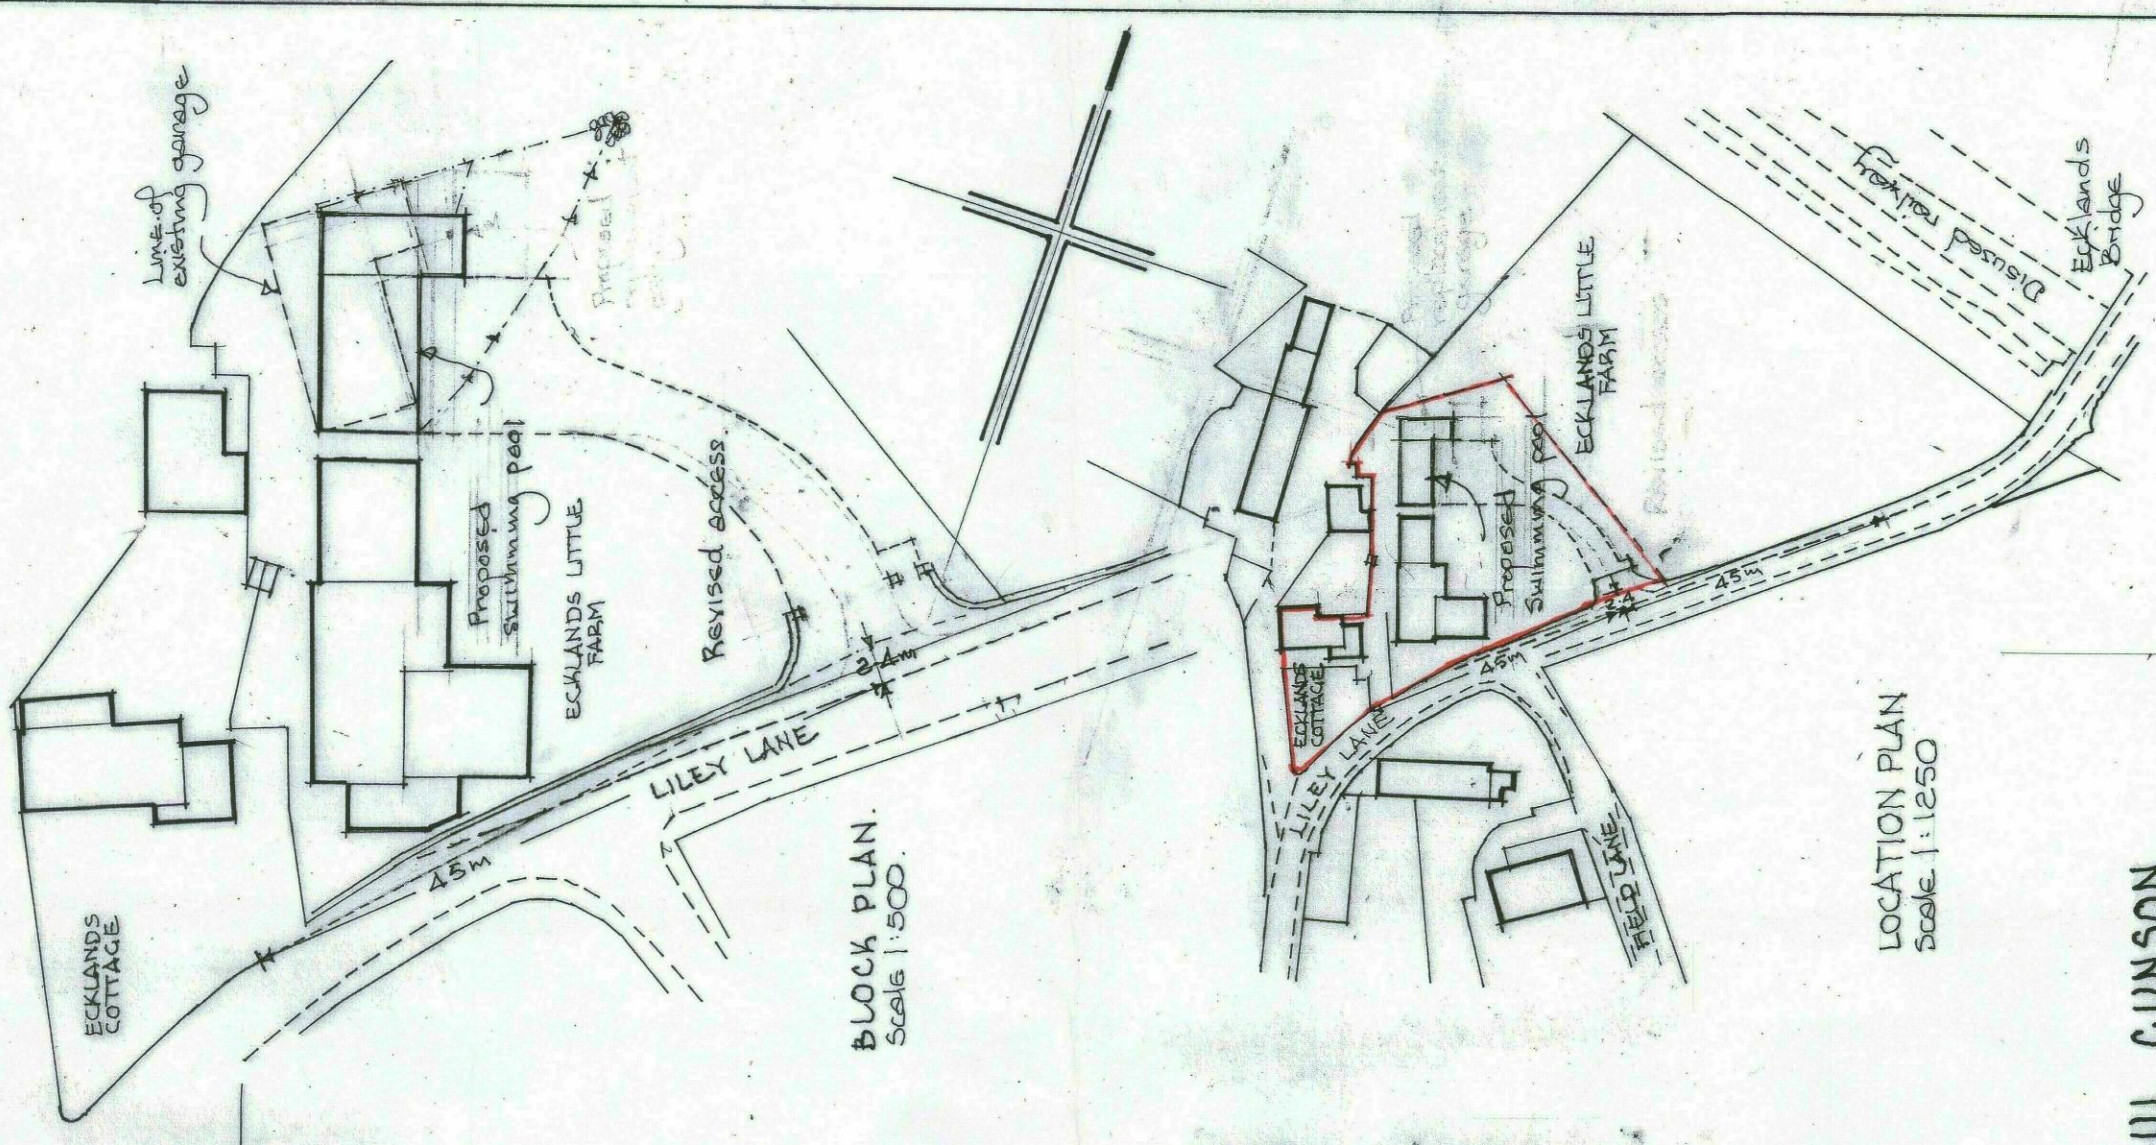

LOCATION PLAN  
Scale 1:1250

MR. & MRS. PAUL CUNSON,  
ECLANDS LITTLE FARM, LILEY LANE  
MILLHOUSE GREEN, PENISTONE S36 9NG  
PROPOSED CHANGE OF USE OF GARAGES  
TO SWIMMING POOL

SCALE 1:100  
JANUARY 2017  
Revised Feb 2017  
Revised Mar 2017  
Revised Nov 2017  
Revised Jan 2017