


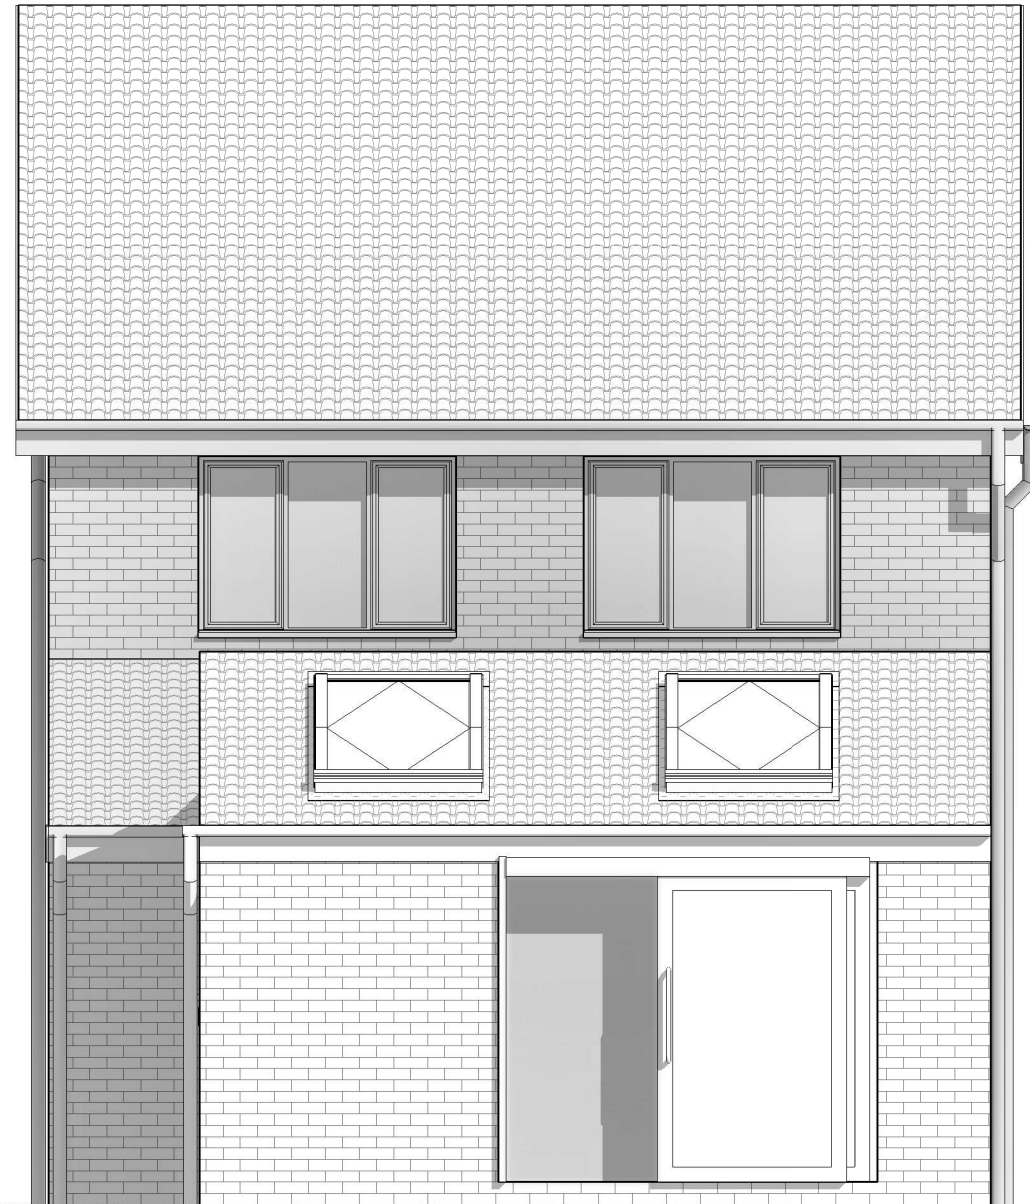

East Elevation



West Elevation

Scale bar



WATSON
ARCHITECTURE

Project

52 Rosefinch Road
D. Chan

Drawing Title

Proposed East and West Elevation

Date : October 2024

Sheet size: A3

Scale : 1 : 50

Drawing No.

24008. 013

Revision