




Front Elevation.
as Proposed.


Rear Elevation.
as Proposed.

Side Elevation.
as Proposed.


Side Elevation.
as Proposed.

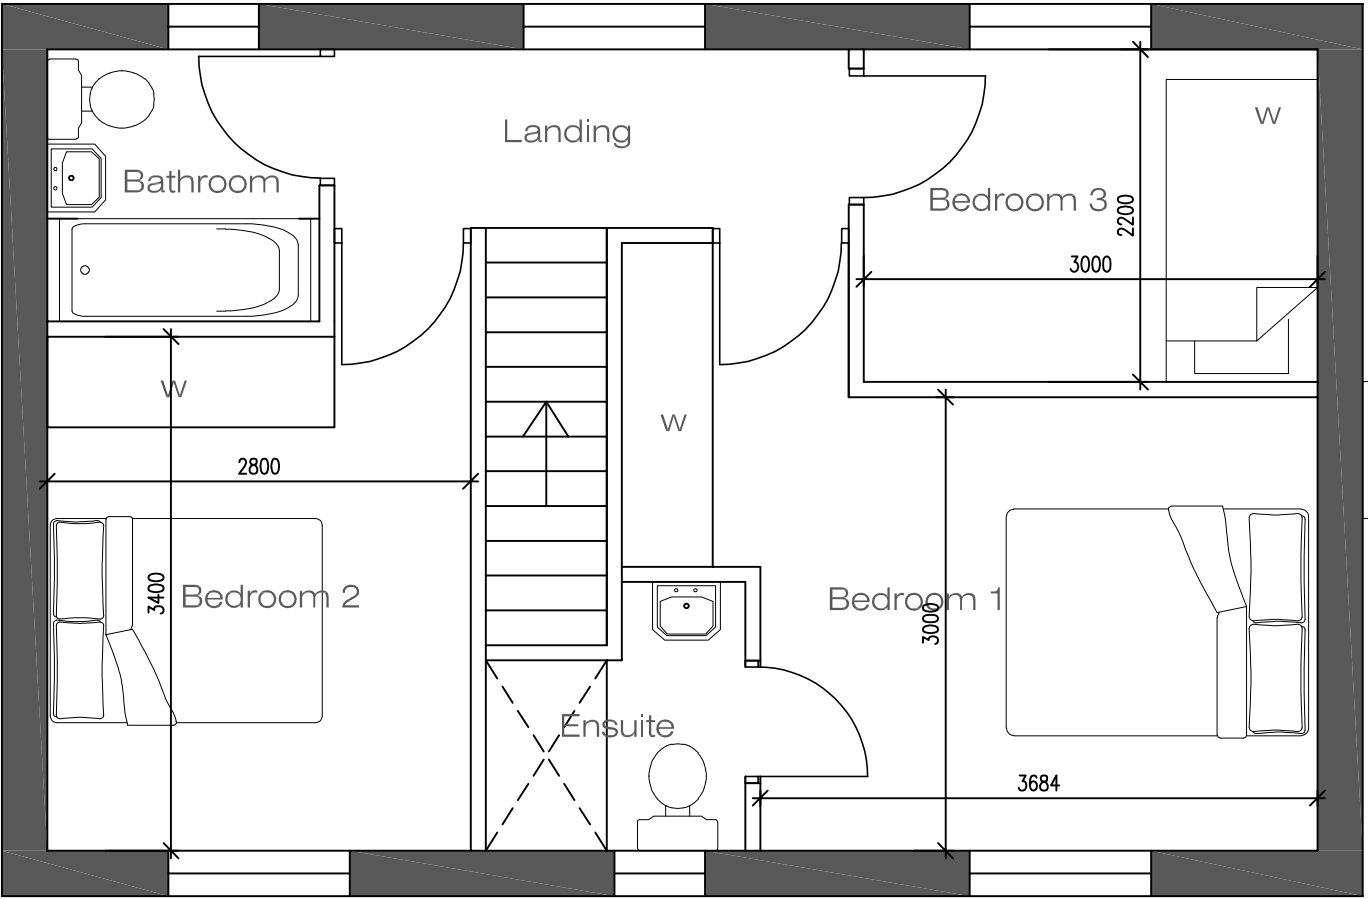

First floor plan
as Proposed.

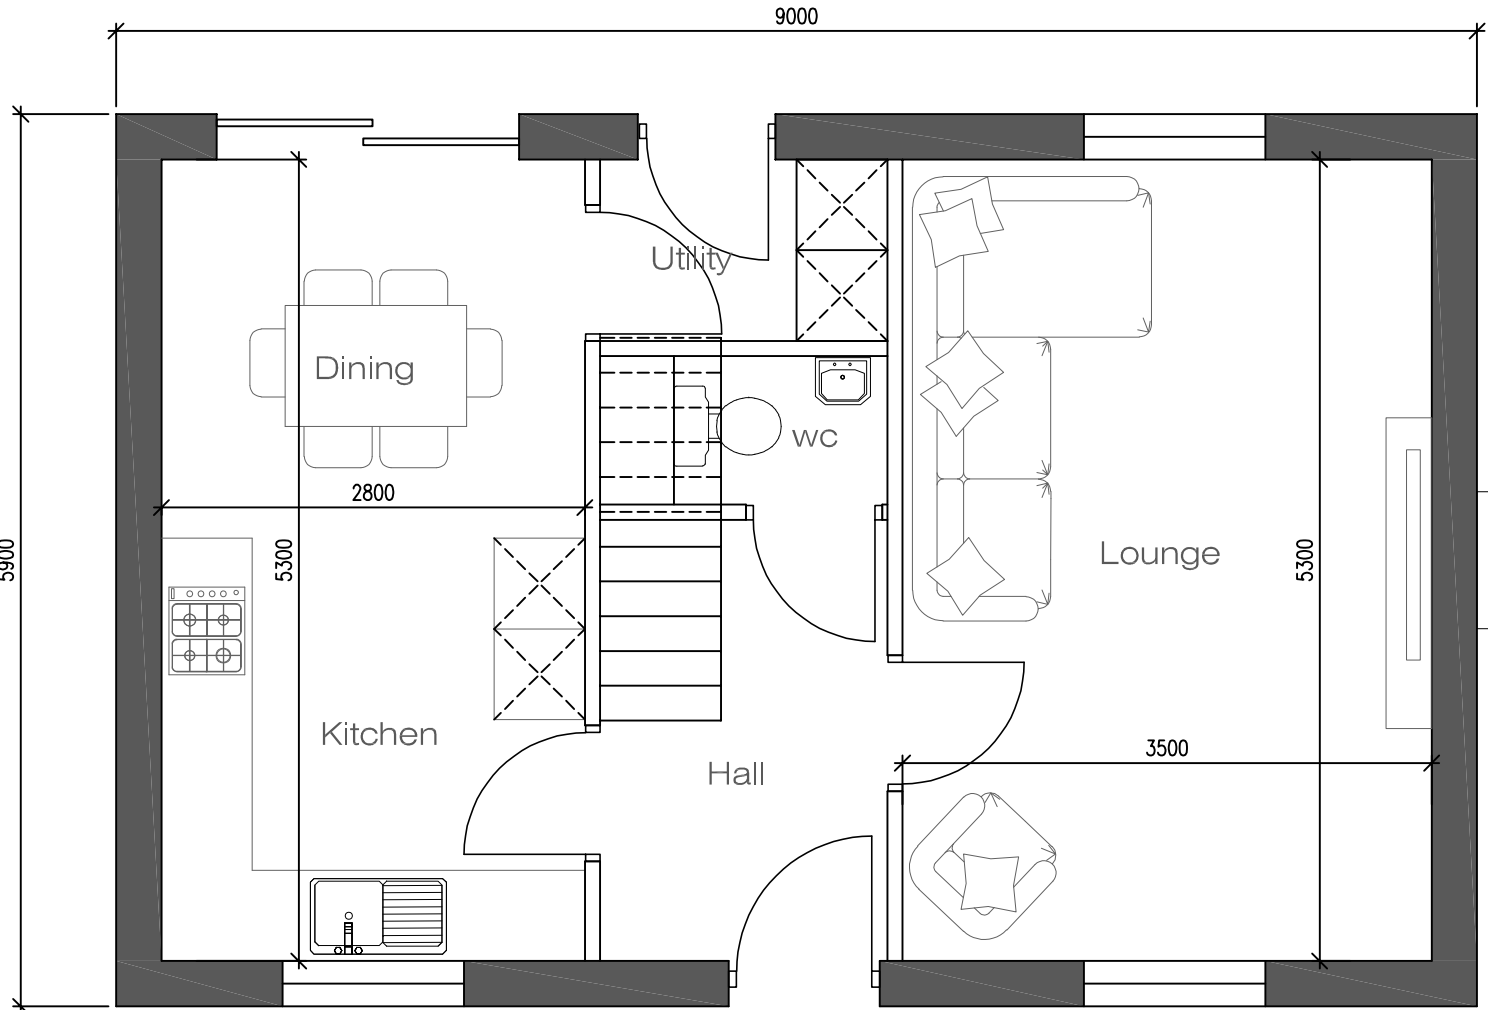

Ground floor plan
as Proposed.

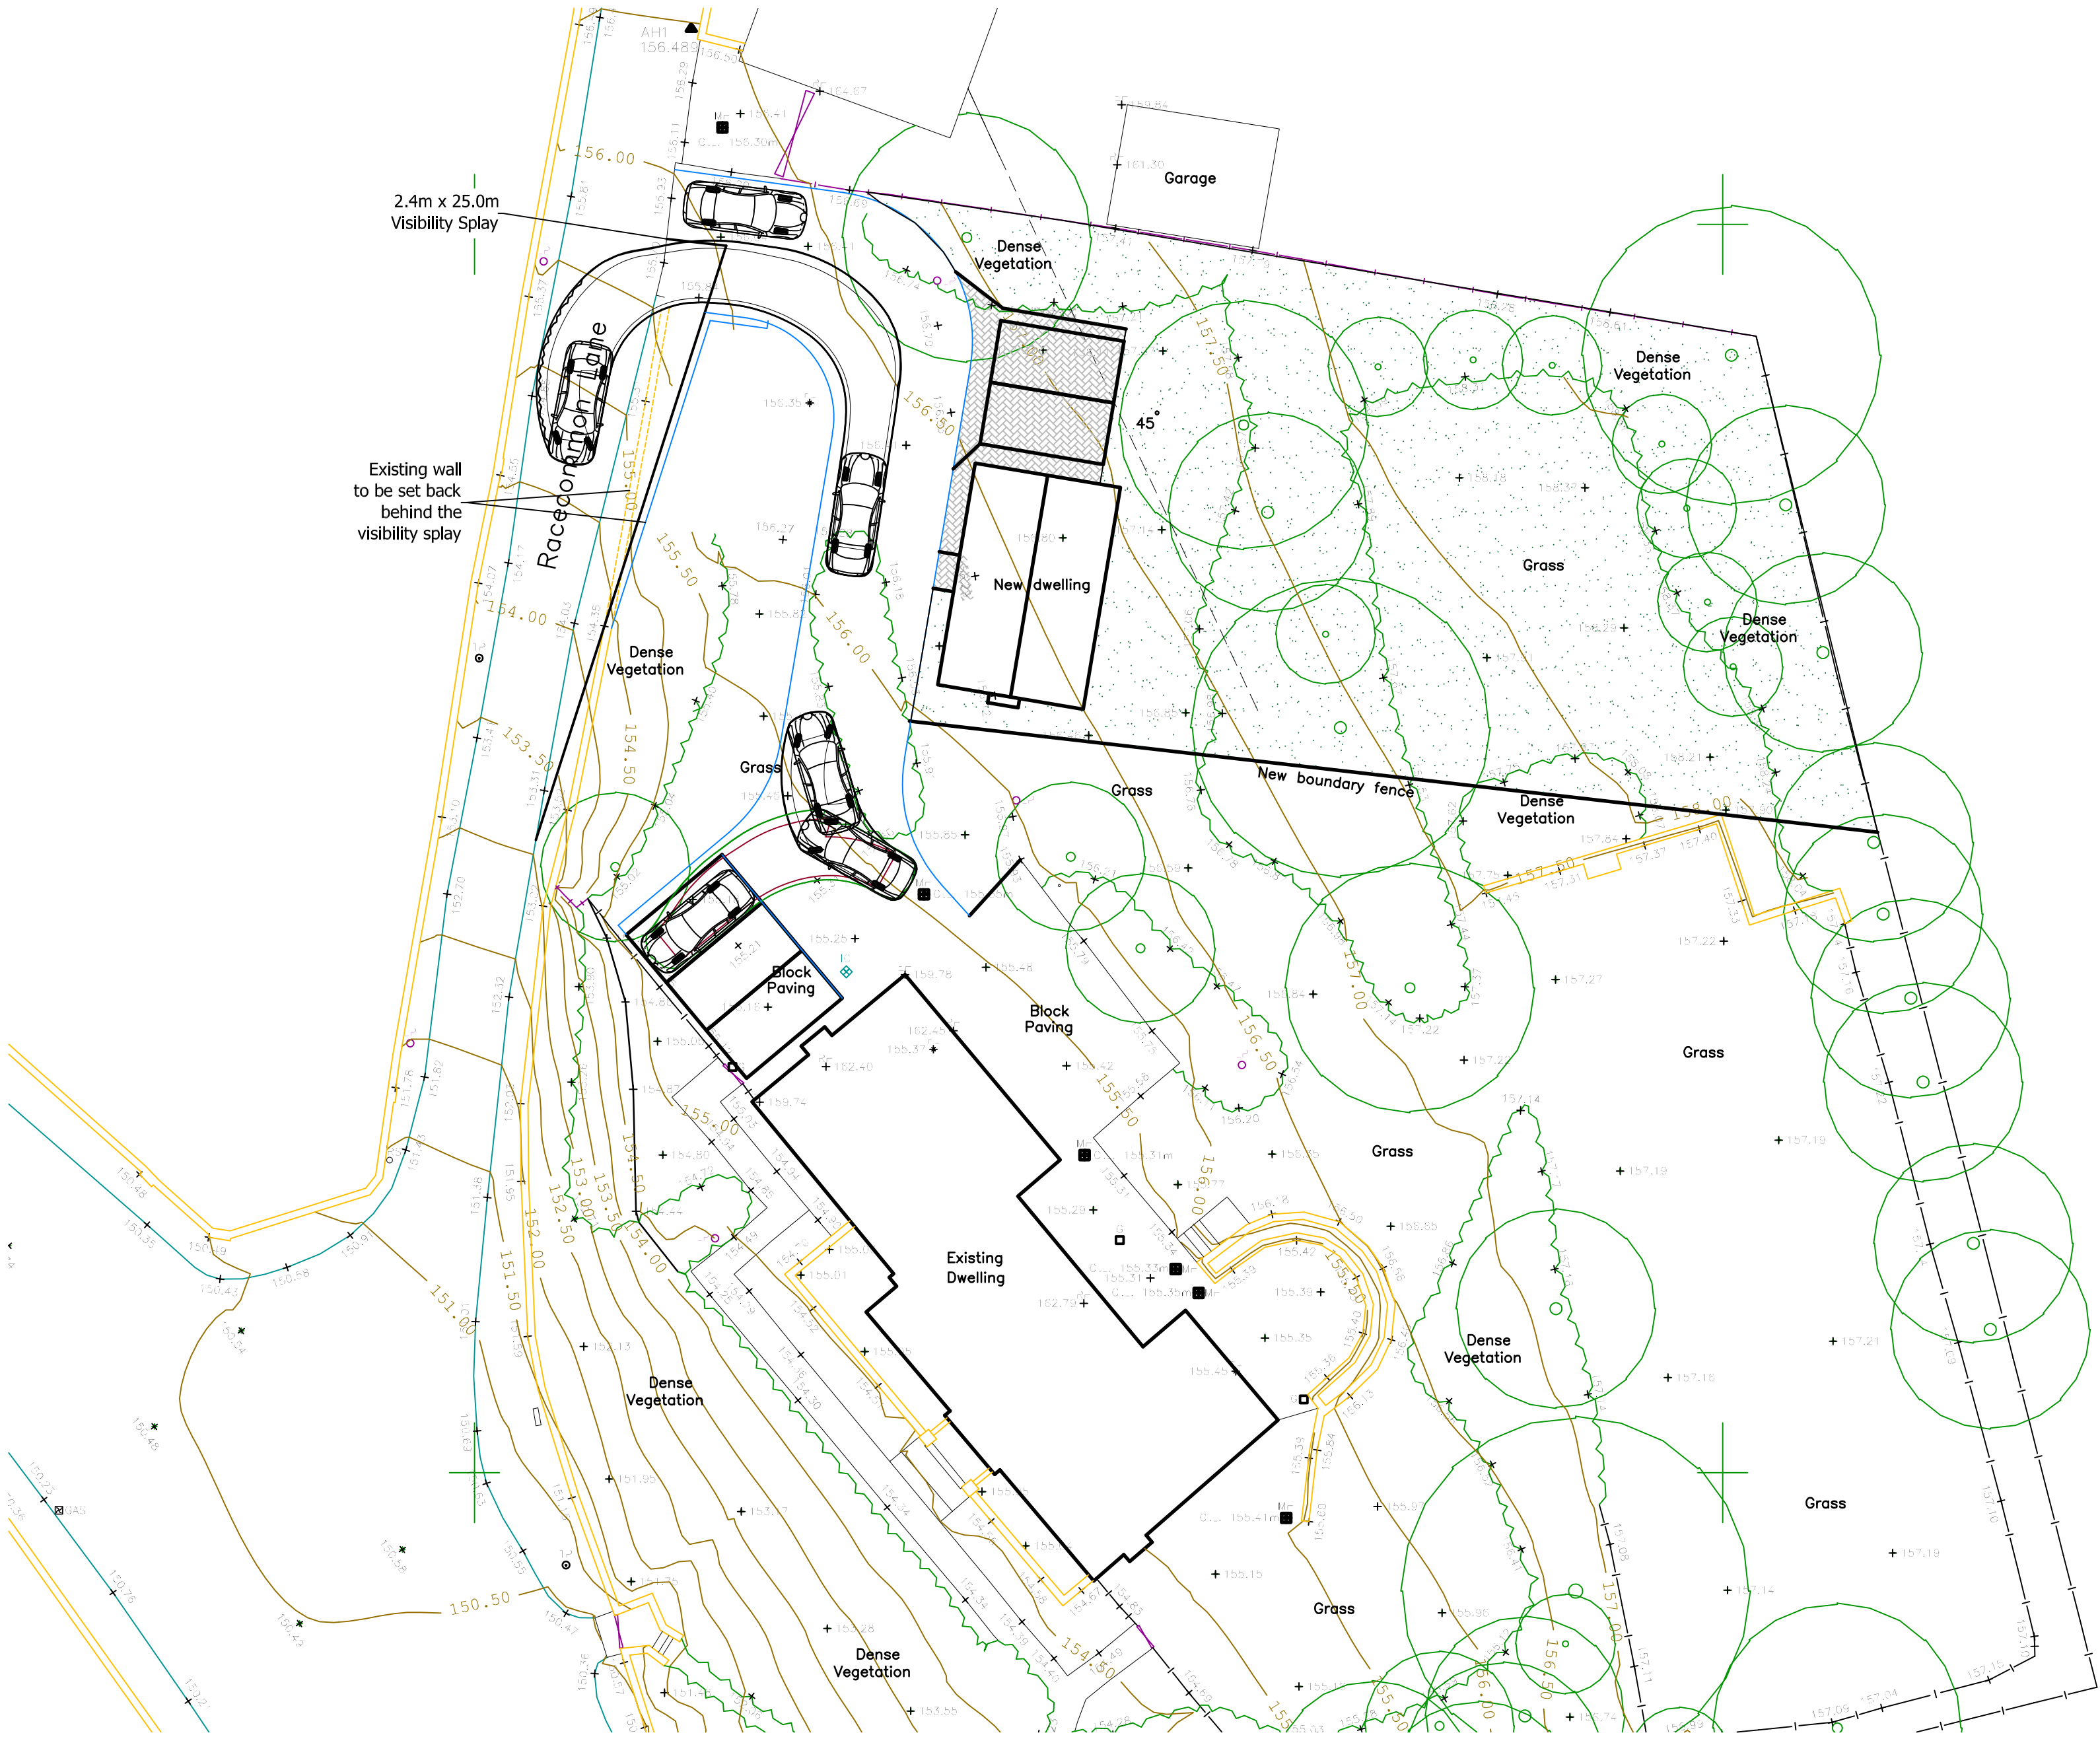

REVISION		DATE	DESCRIPTION
A		07/10/25	Roof amended
CHARTERED NEIL BOWEN R.I.B.A. ARCHITECTS Office F7 Flexspace Monckton Road Wakefield, WF2 7AS Email: neil@neilbowenarchitects.co.uk Phone: 01924 380873			
Project Proposed new dwelling at Genn Lane Barnsley S70 6NW			
Drawing Proposed Plans, Elevations & site Plan			
Date 19/10/2022		A1	
		2427	Scale
		R A	1:50
Drg No		1	1:200