



Notes

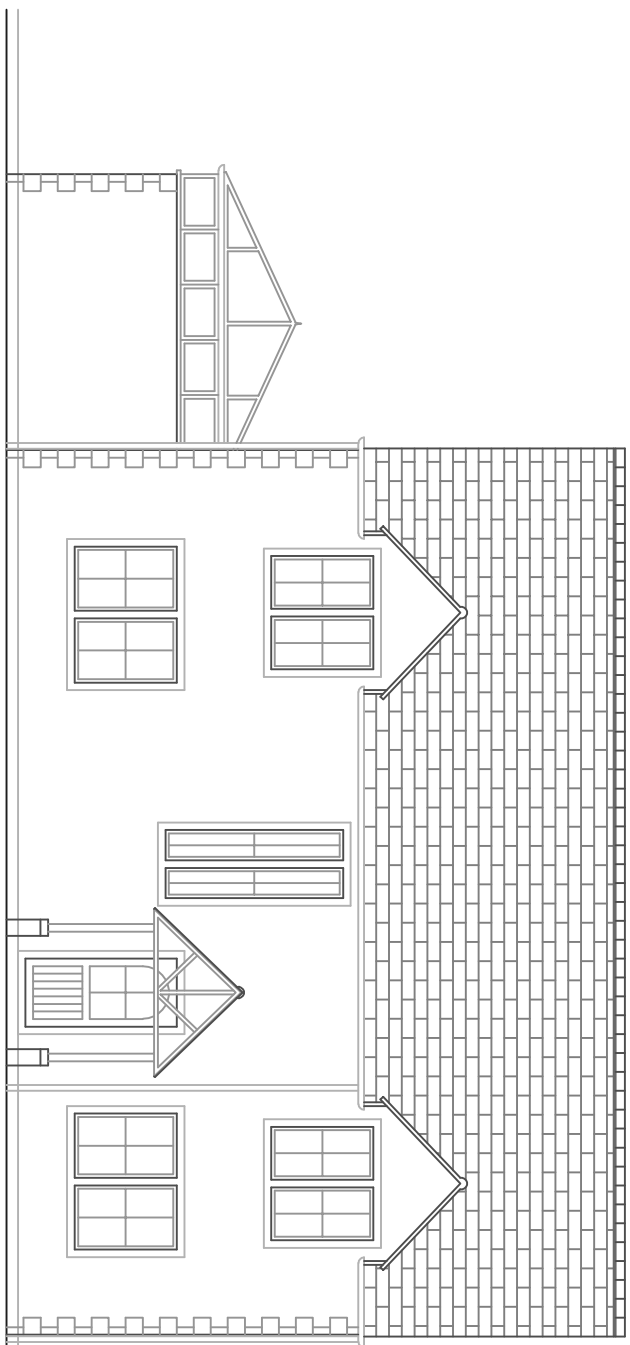


Front Elevation

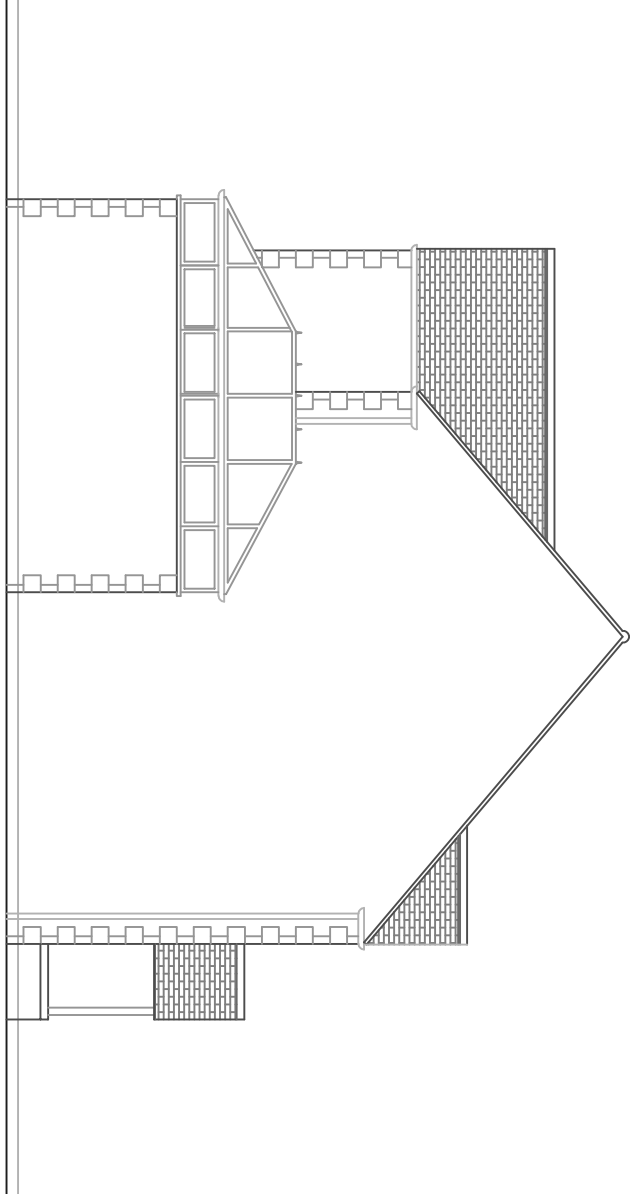


Side Elevation




Rear Elevation

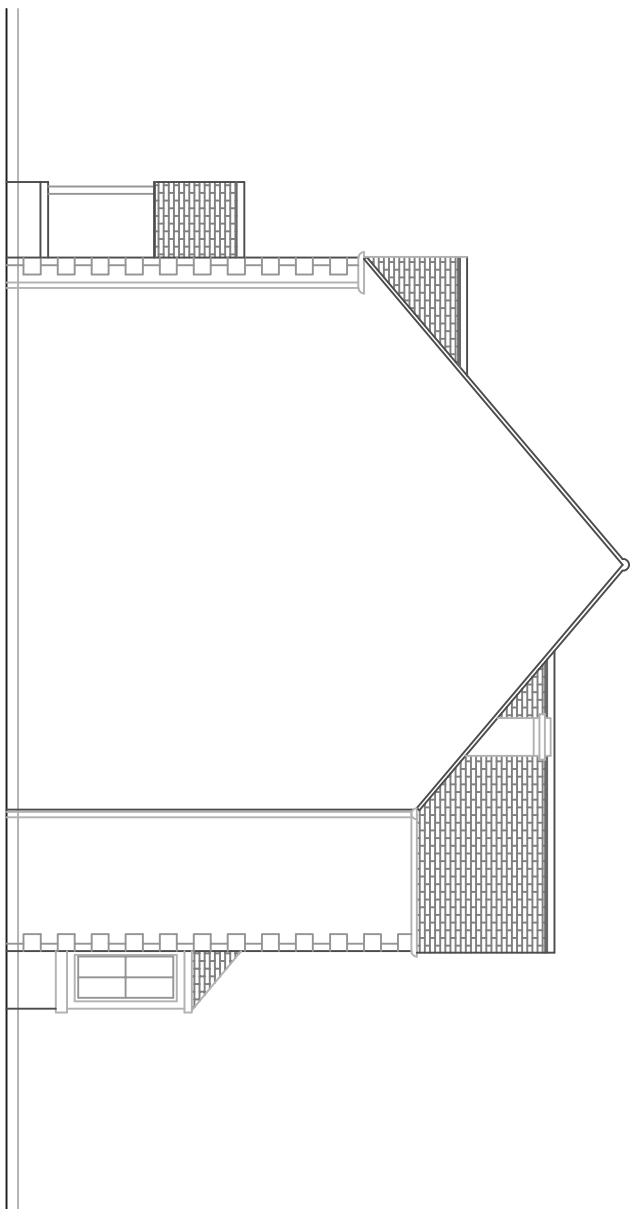


Side Elevation

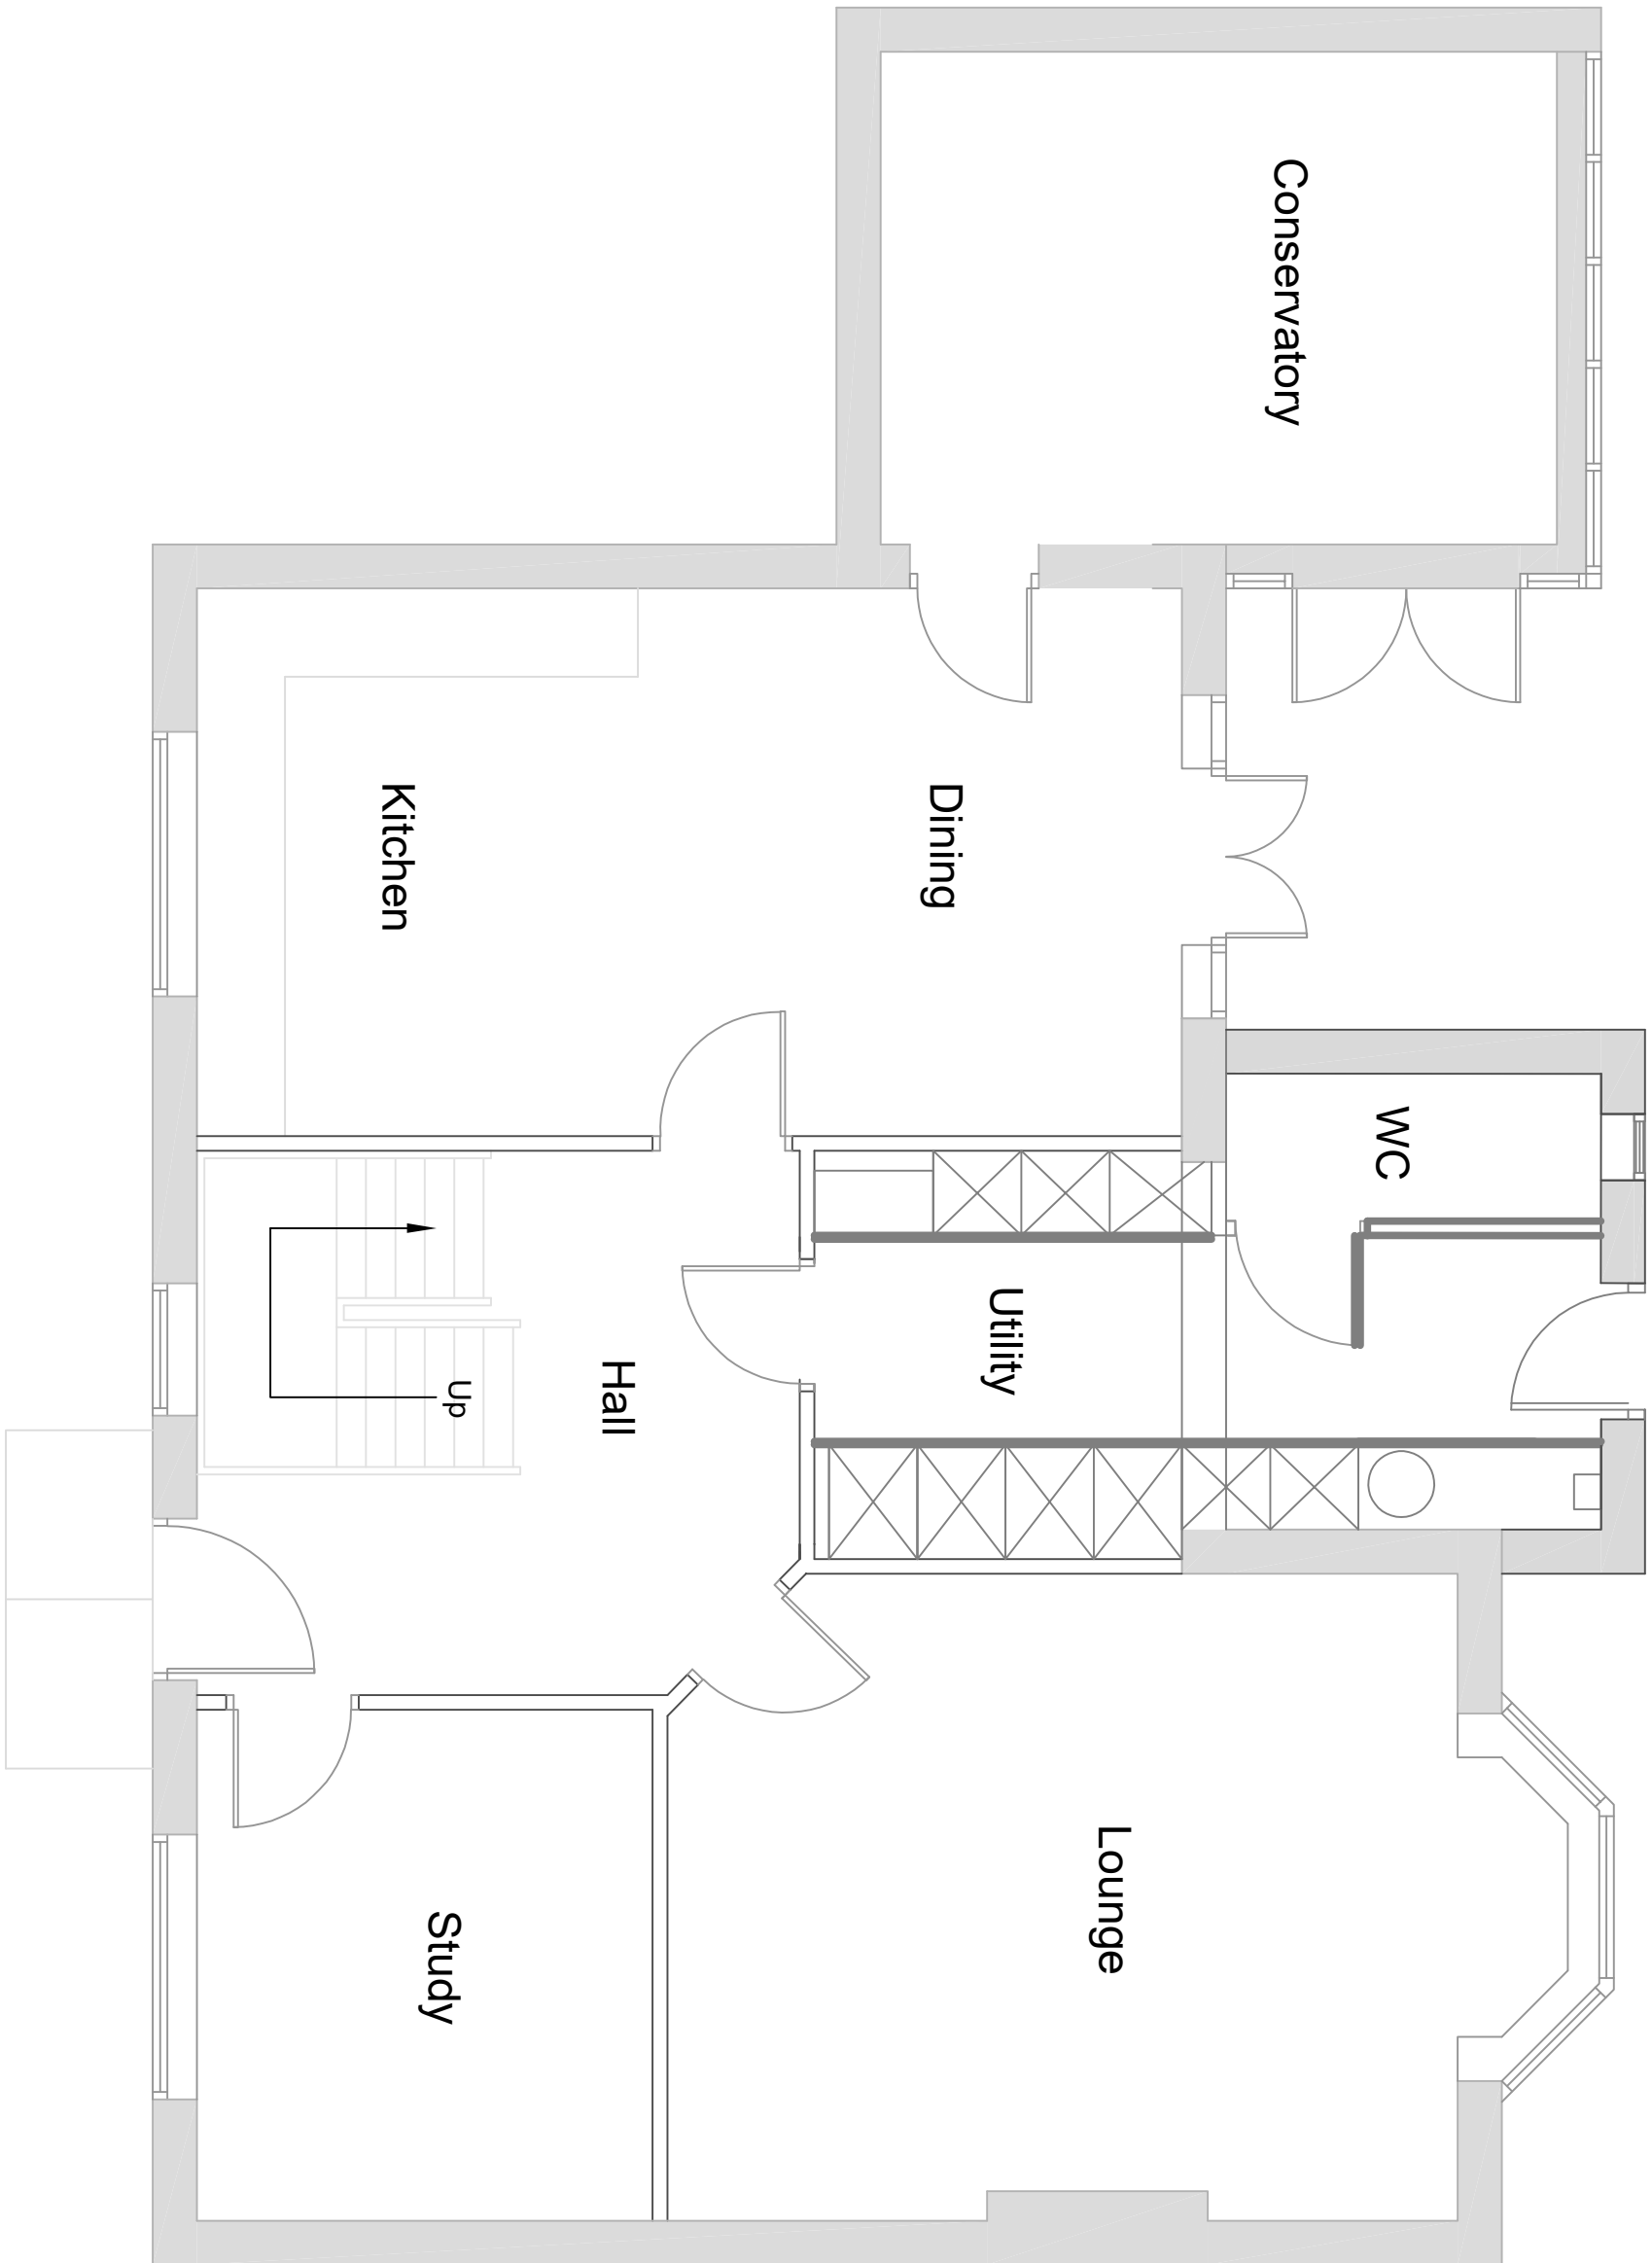

Existing Ground Floor

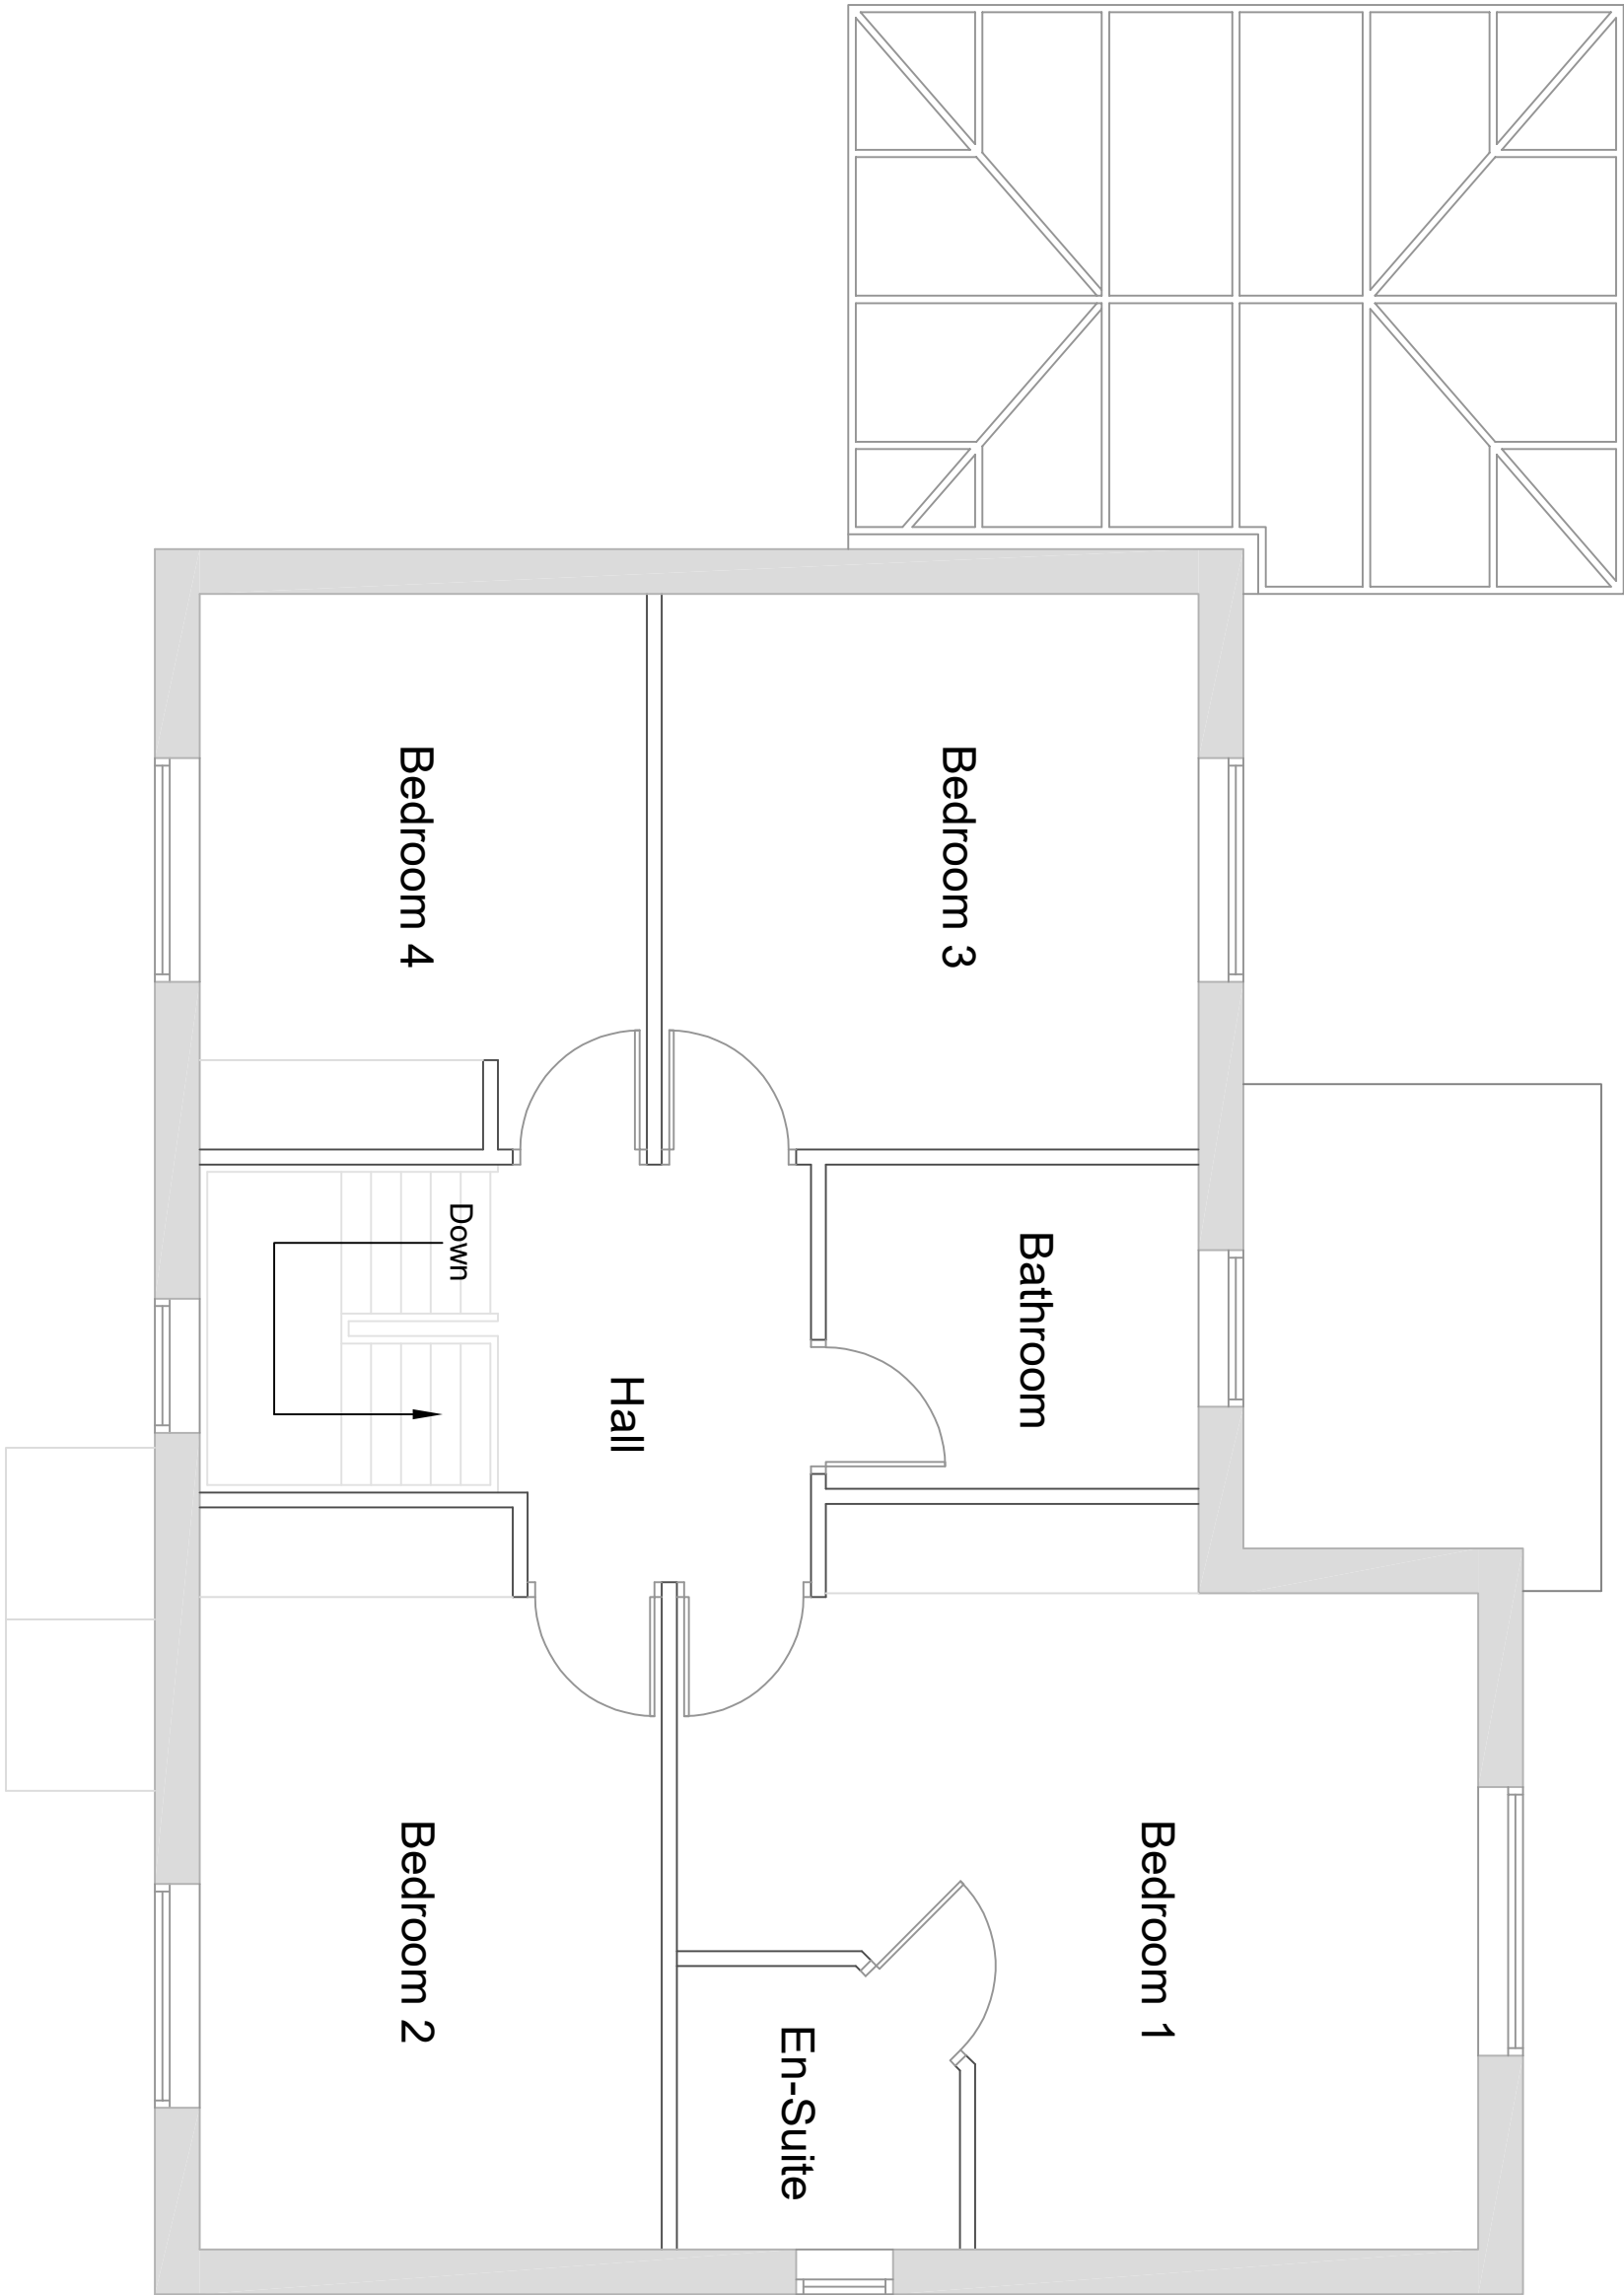

Existing First Floor

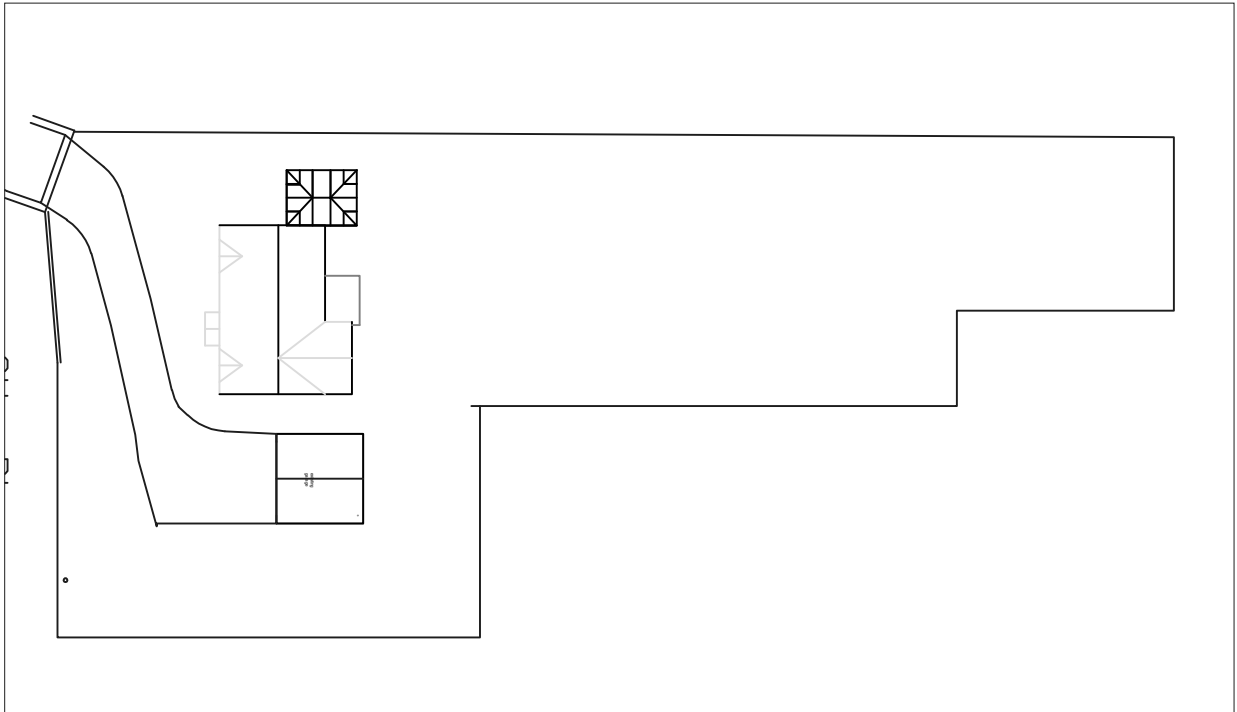

Development
Proposed Extension to
4 Keepers Cottage
Bramley Carr

Drawing Title
Existing
Plans & Elevations

Scale:	1:50 & 1:100	Drawn:	-	Date:	July 2021
File:					
Drawing No.	101 / E100/001	Rev	-		