



G/F / SITE PLAN

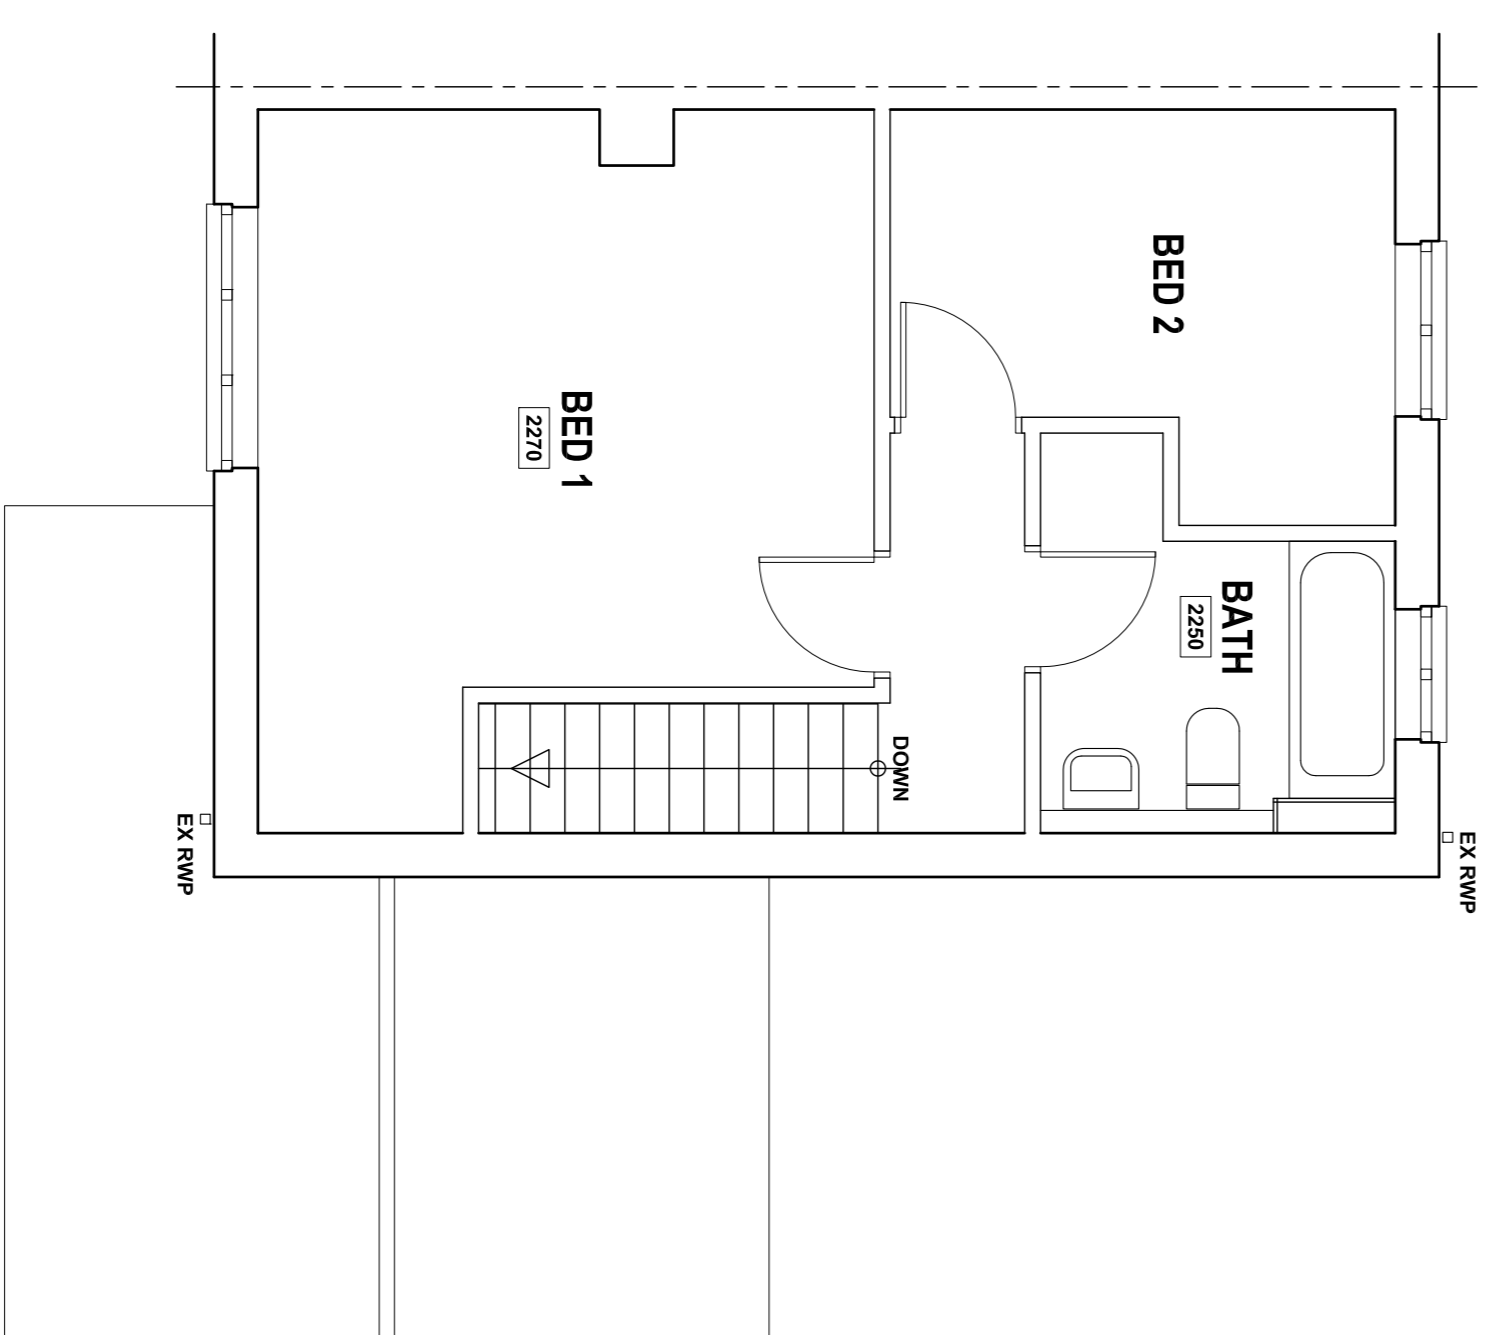


FIRST FLOOR PLAN

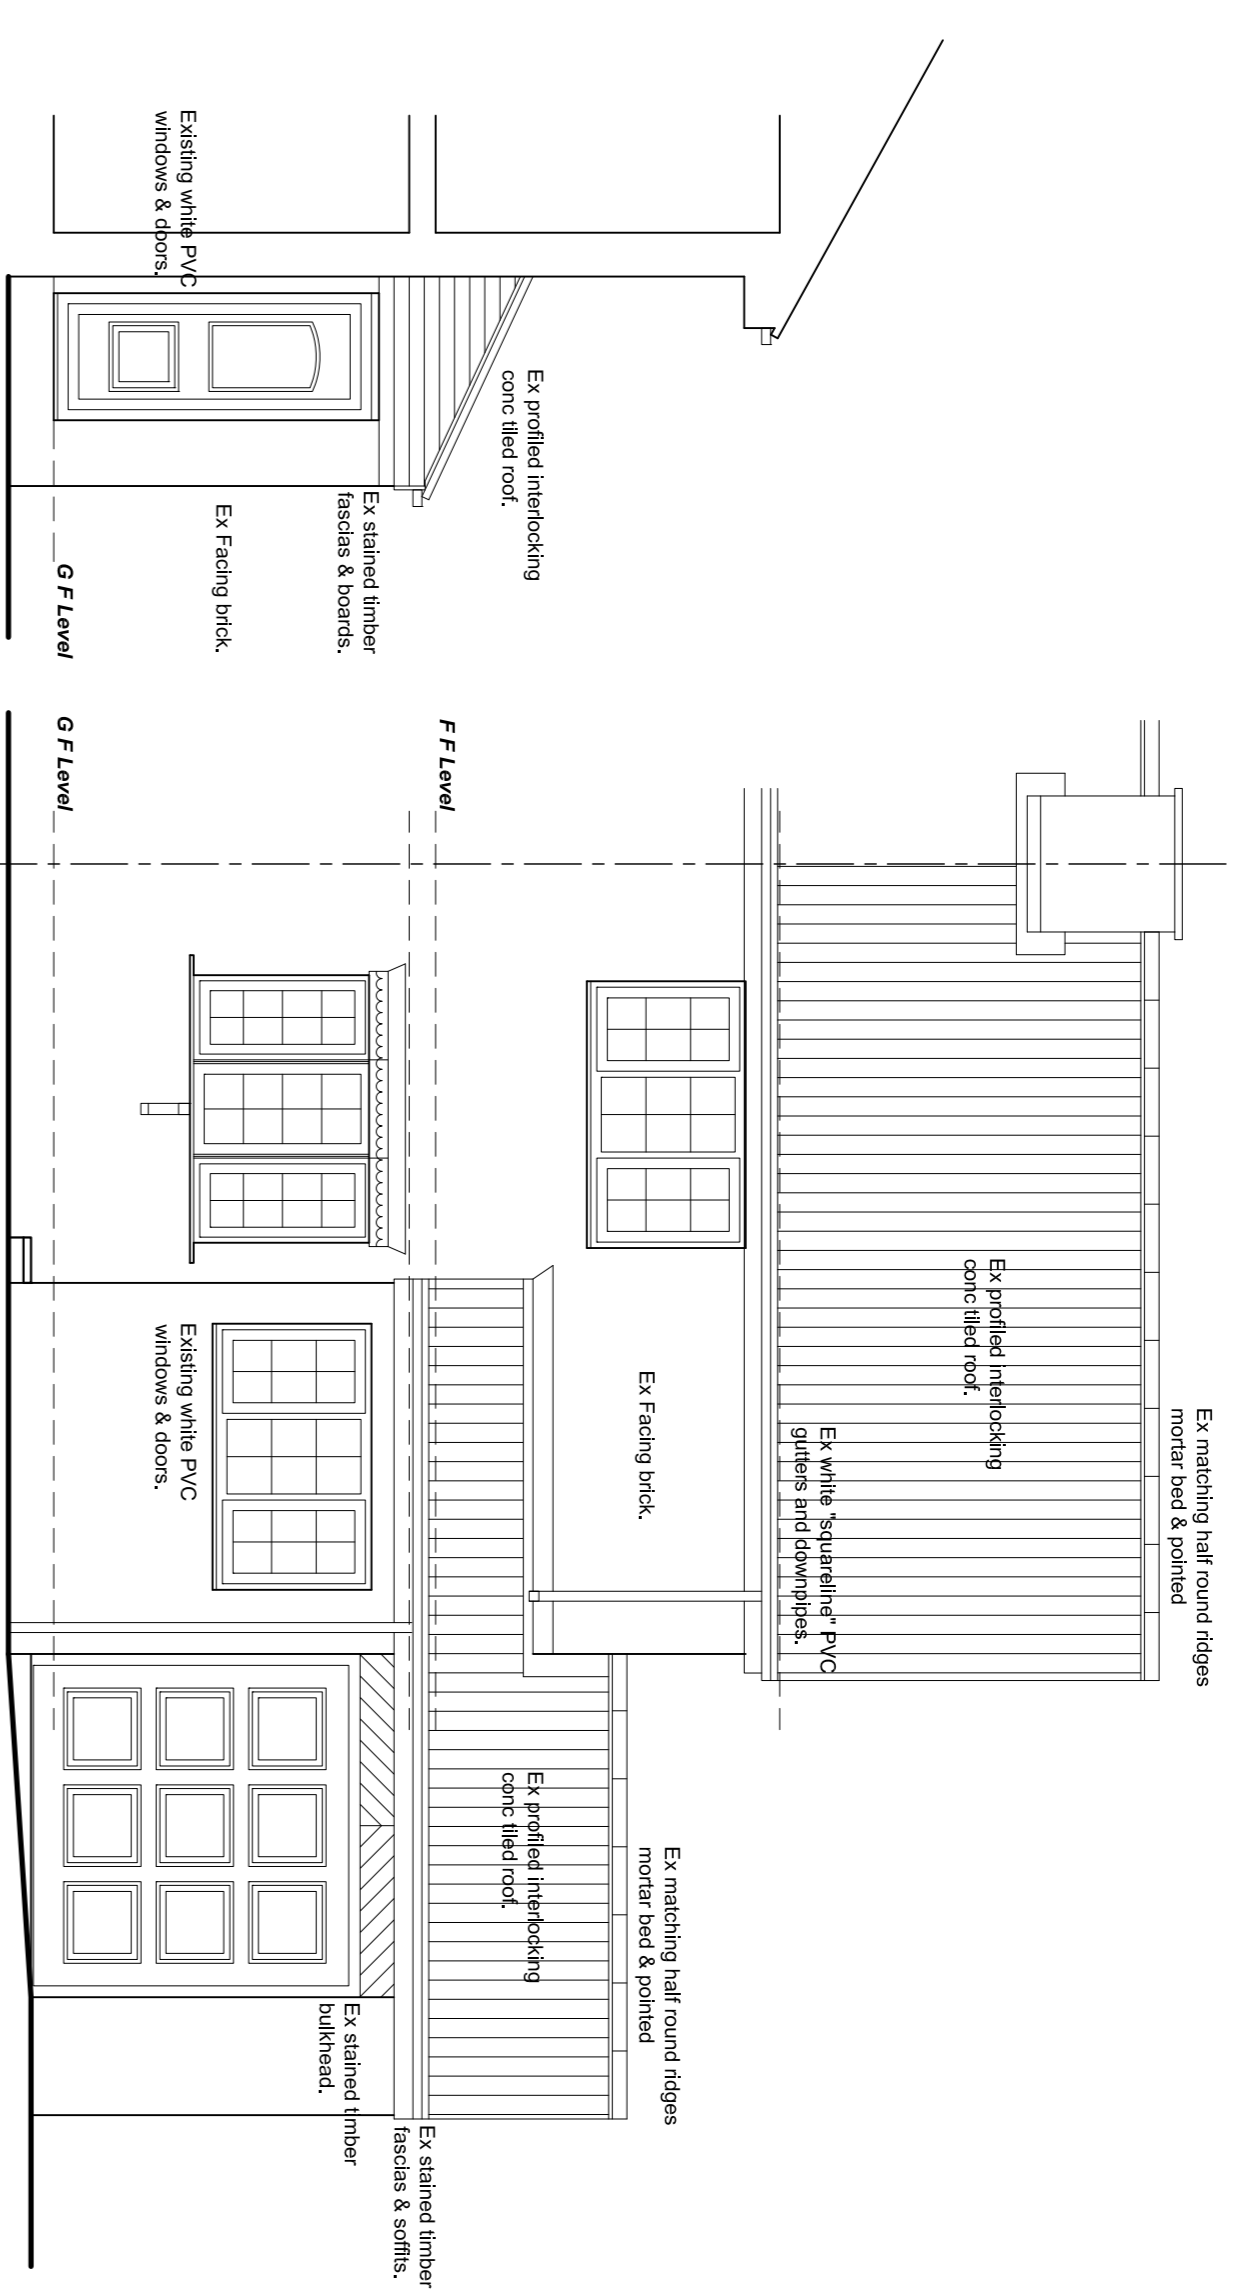


SIDE ELEV L

FRONT ELEVATION

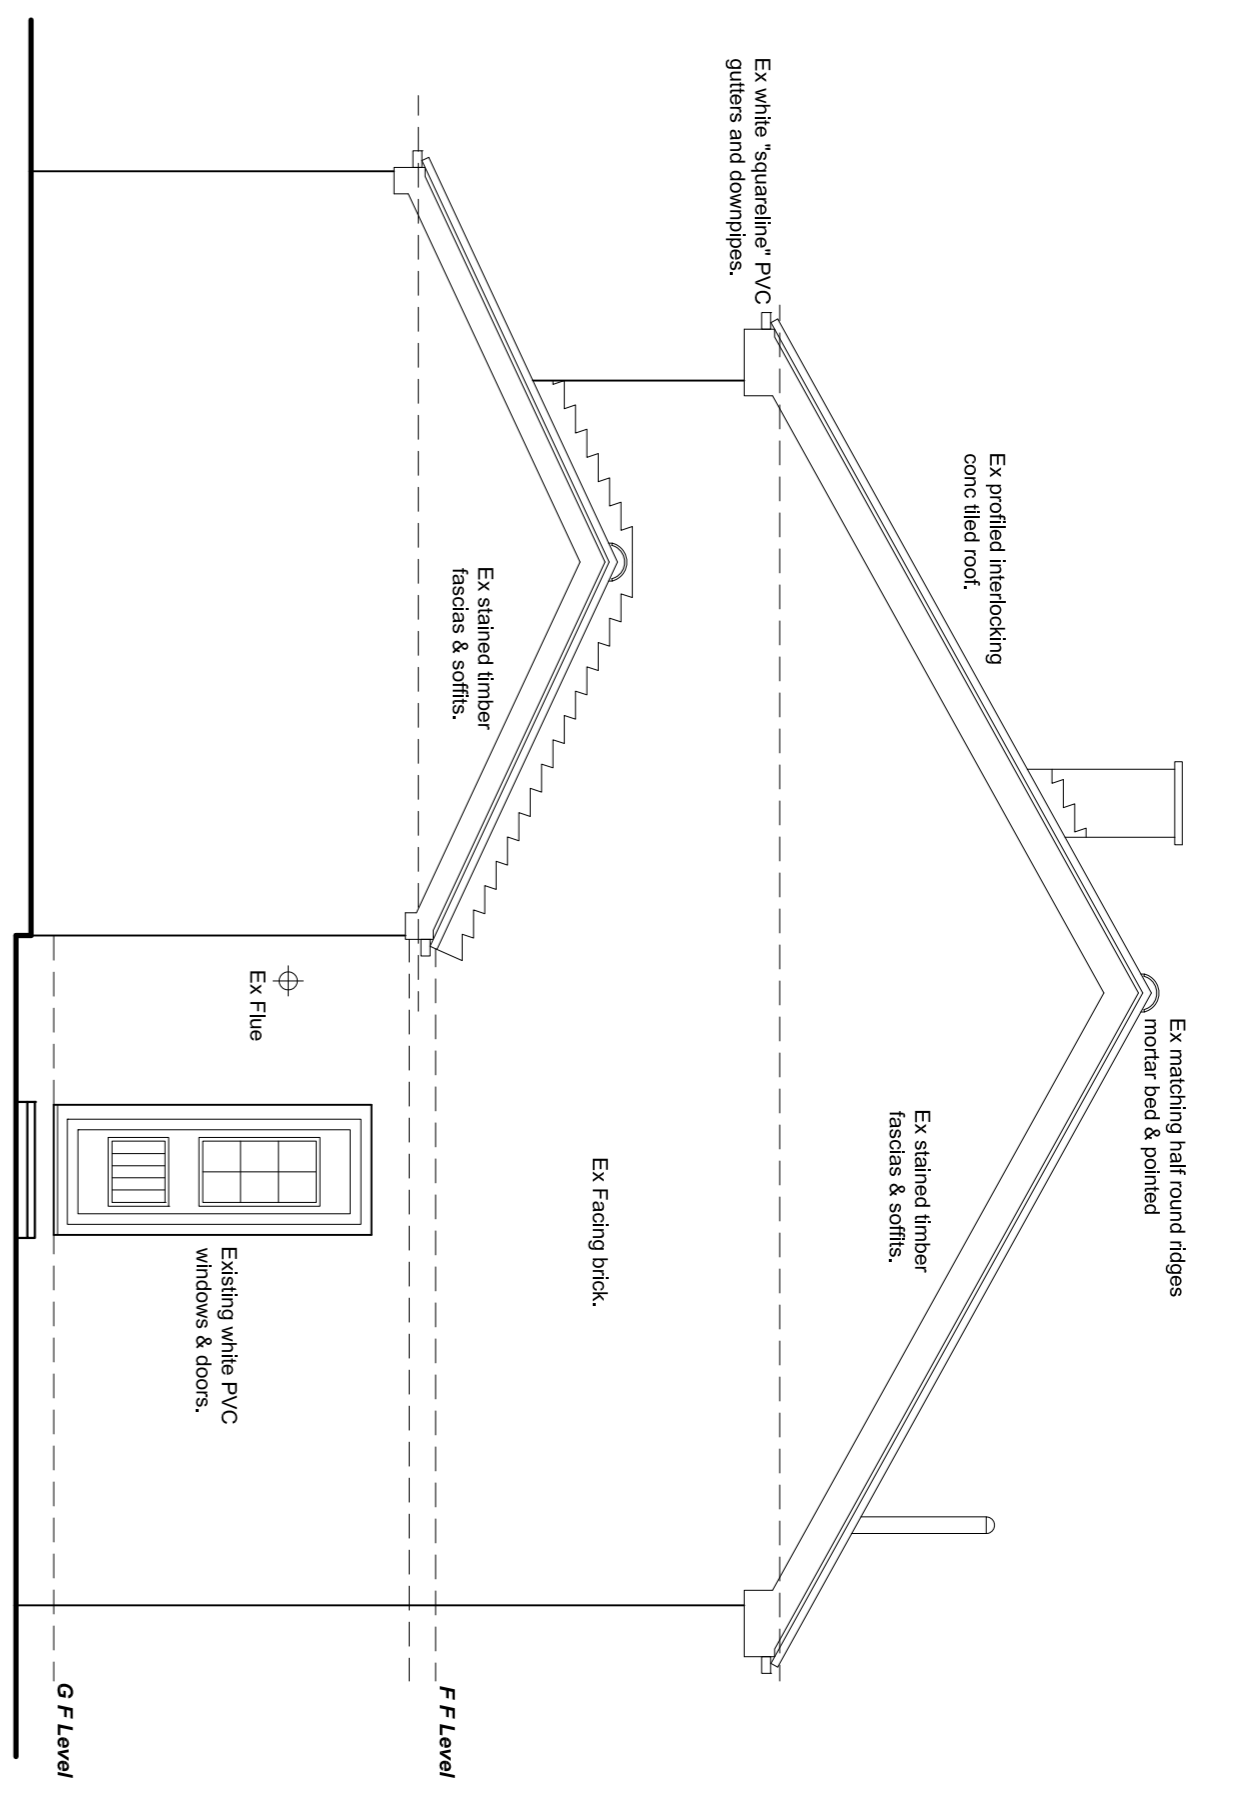

SIDE ELEVATION R

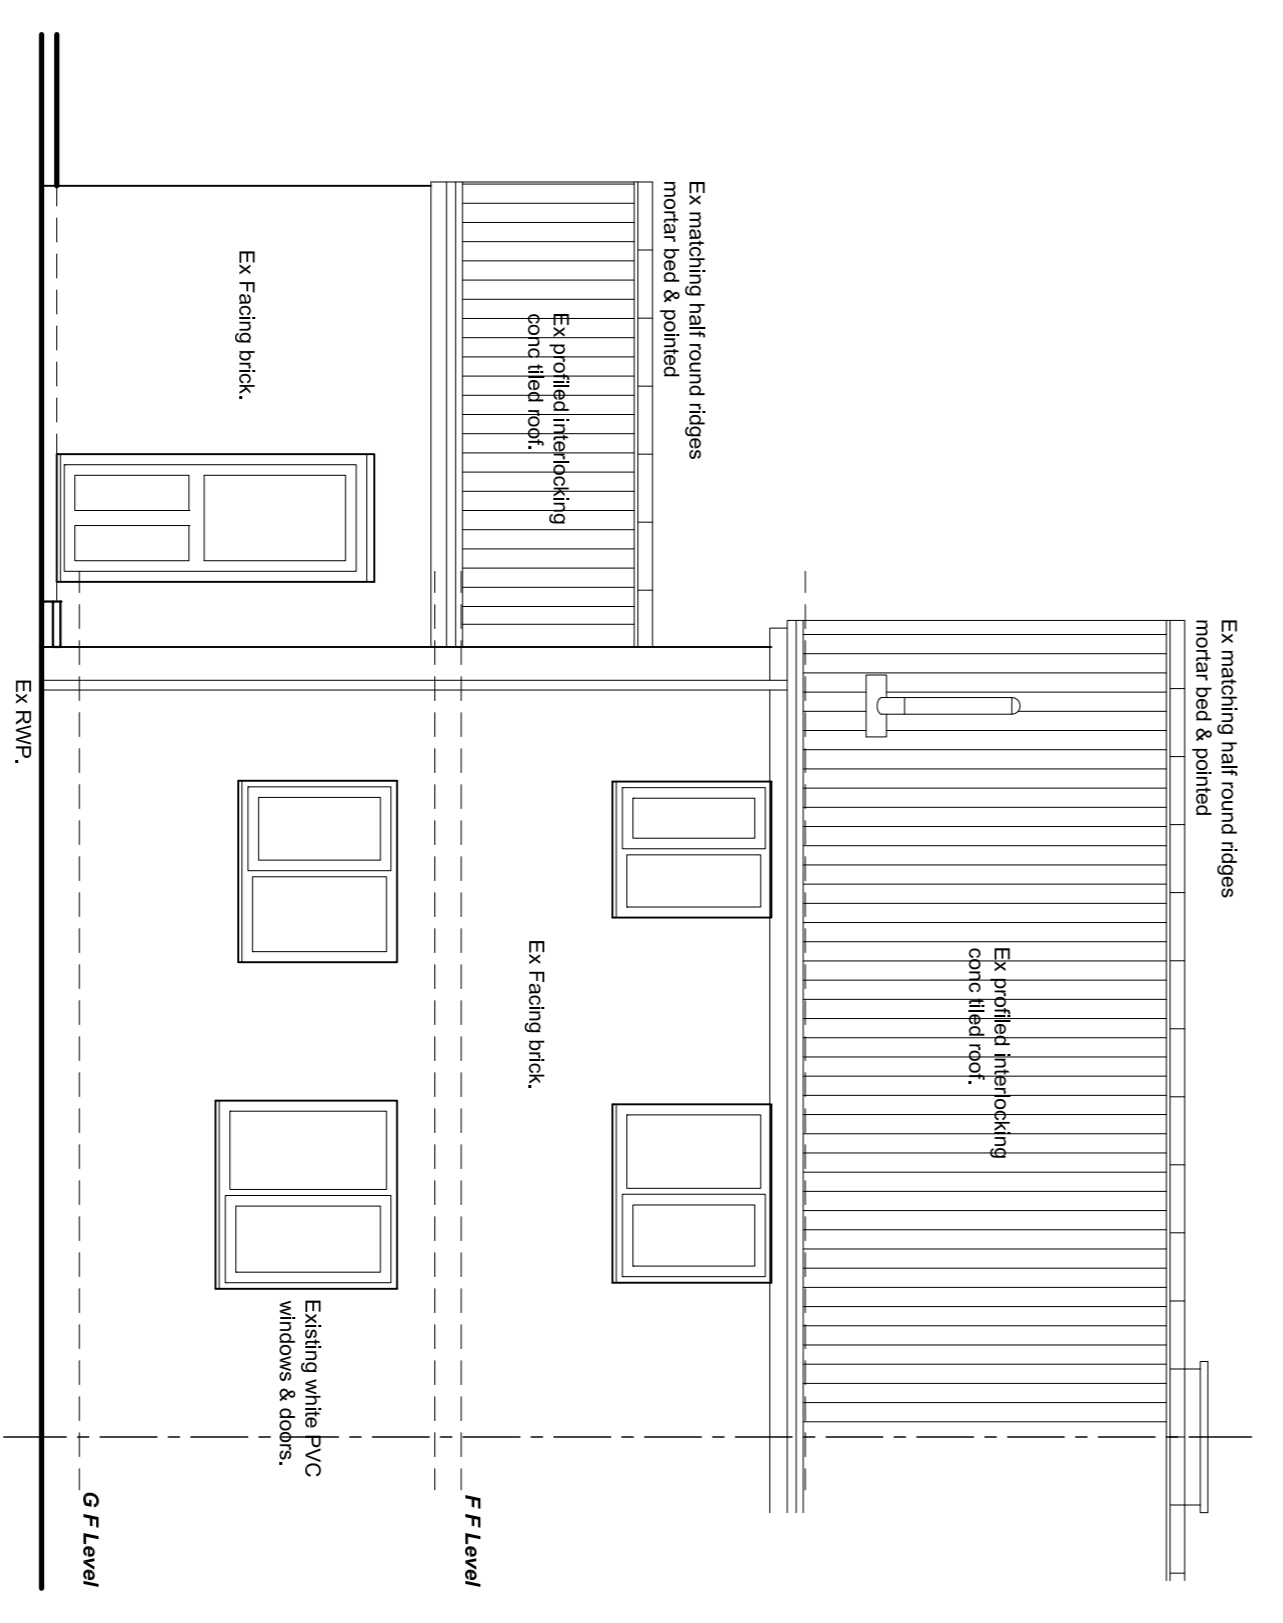

REAR ELEVATION

Reference	Date	Description
11 MEADOWLAND RISE, CUDWORTH, BARNSELEY, S72 8JQ.		
SURVEY		
Plans & Elevations.		
M & Mrs Churchill.		

JEA
Building Design Services

JE Architecture Ltd
23 Windmill Road, Wortwell,
Barnsley, S72 8JQ.
Tel: 01226 724507
Email: jeh@jeconnect.com

This drawing and the copyright in the Architectural Conventions, reports and materials or reproduced only by agreement. All Dimensions as Well as Dimensions unless specified otherwise are subject to verification on site.

Scale: 1:50 @ A1 Date: AUG 2020
Ref: 202001 Dwg No: 01

DATE	1:50	4:50	1:50
------	------	------	------