




FRONT ELEVATION

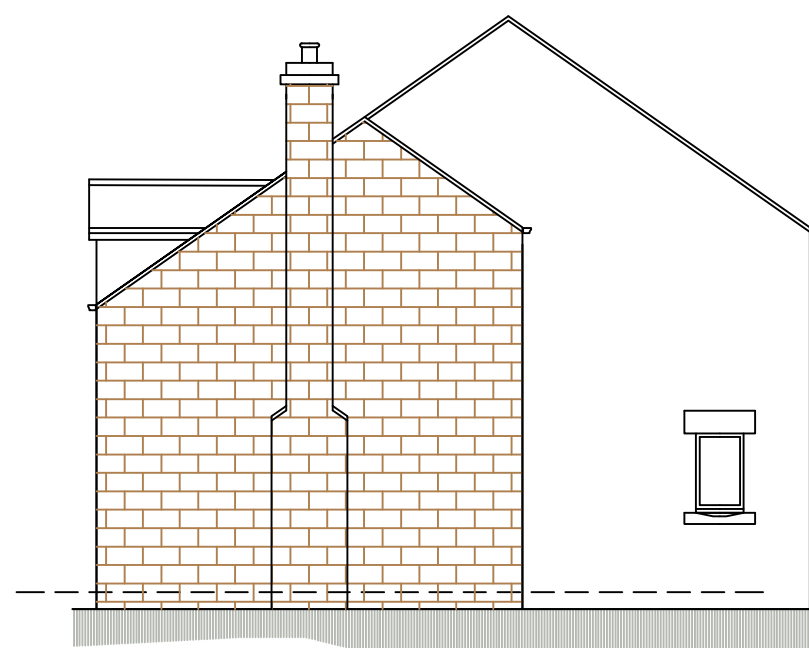


SIDE ELEVATION




REAR ELEVATION



SIDE ELEVATION

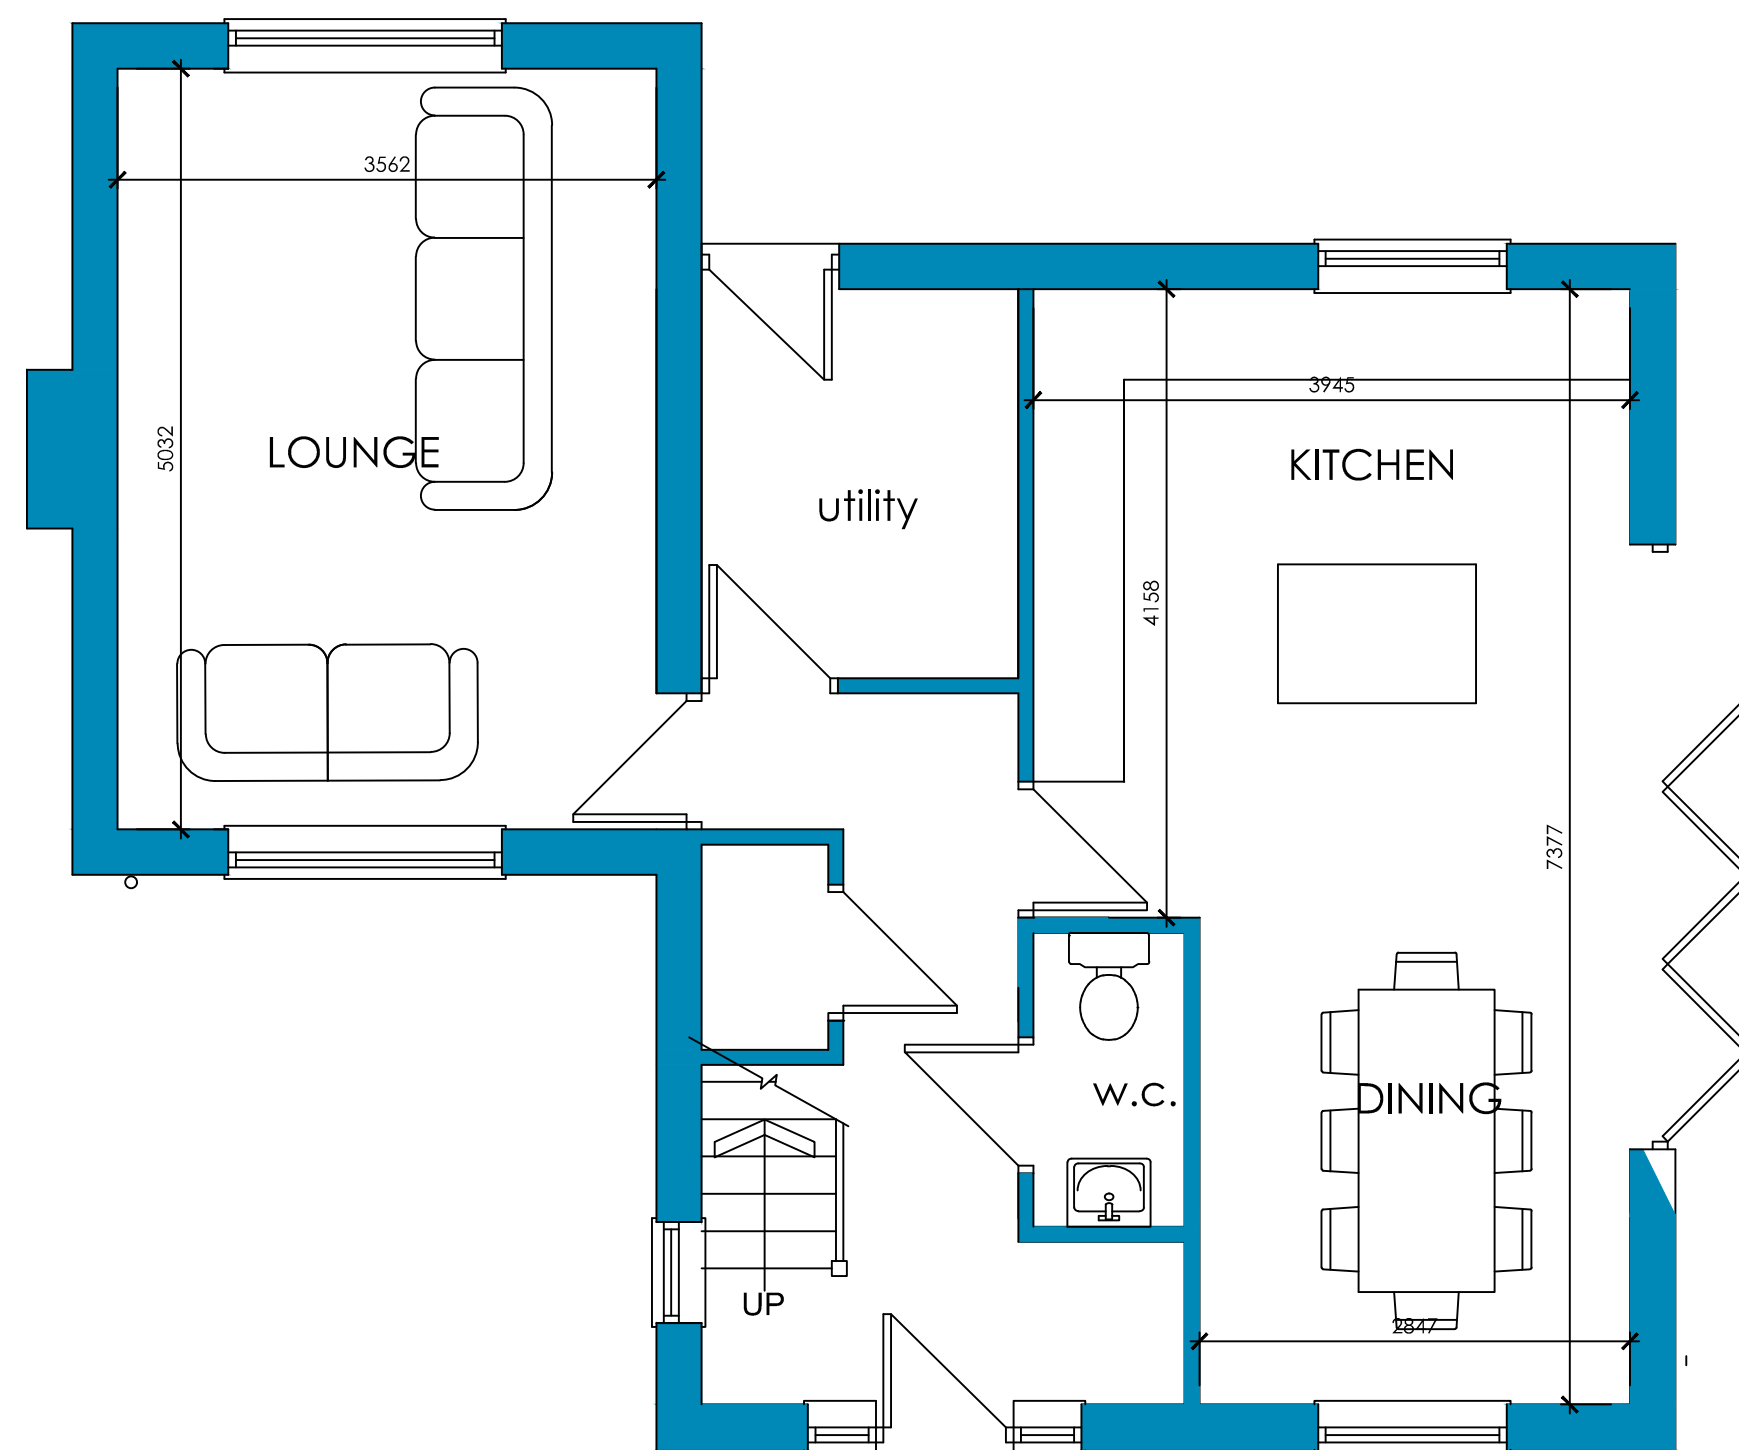

GROUND FLOOR PLAN

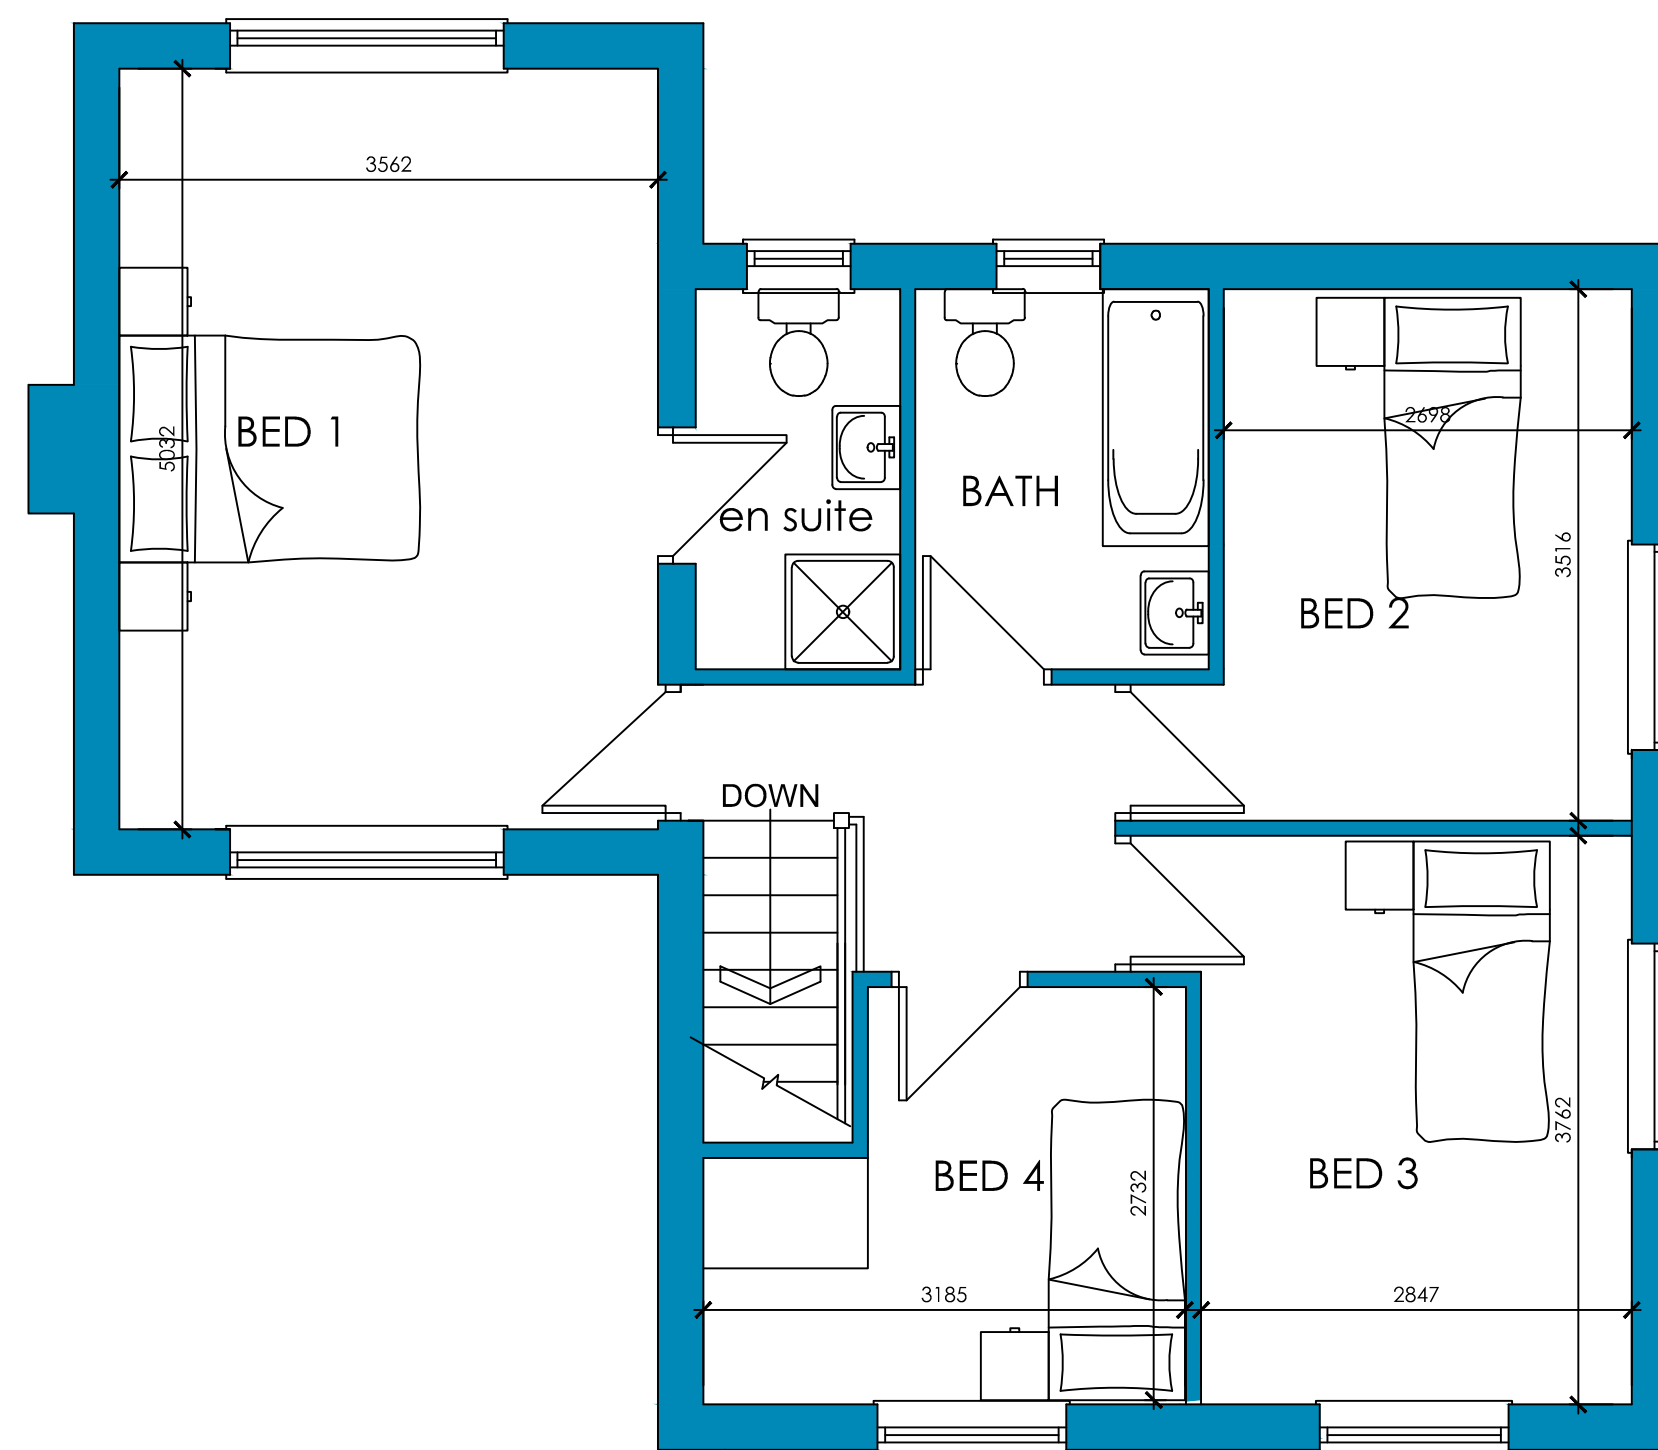

FIRST FLOOR PLAN

 White Agus PARTNERSHIP			OFFICE ONE 34 VICTORIA ROAD BARNLEY. S70 2BU			Phone: 01226 208482		
ARCHITECTURAL SERVICES			Project.			Client.		
PROPOSED DWELLING AT SHEFFIELD ROAD, OXSPRING SHEFFIELD			MR SHANE O'KEEFE					
Drawing Title.			Date. MAY 2023			Scale. 1:50 & 1:100 @A2		
PLANS AND ELEVATIONS			Ref. 23-021			Dwg. No. 01		Rev. A
Date	Suffix	Description	Date	Suffix	Description			
27-06-23	A	CULVERT PROPOSAL REVISED						