




All dimensions to be checked on site.
All demolitions to be confirmed by a structural engineer prior to any work being carried out..
Plans and Elevations are indicative only. Full building survey required for all heights etc.

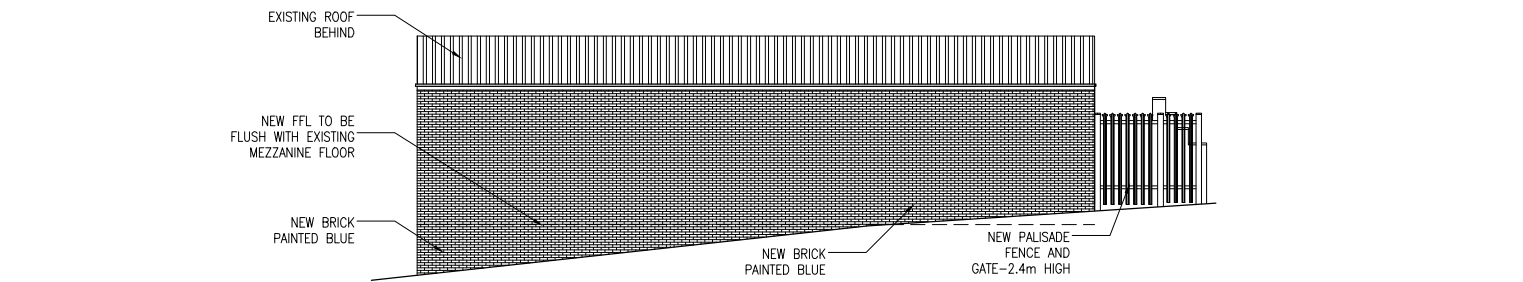

REAR ELEVATION SCALE 1:200@A3

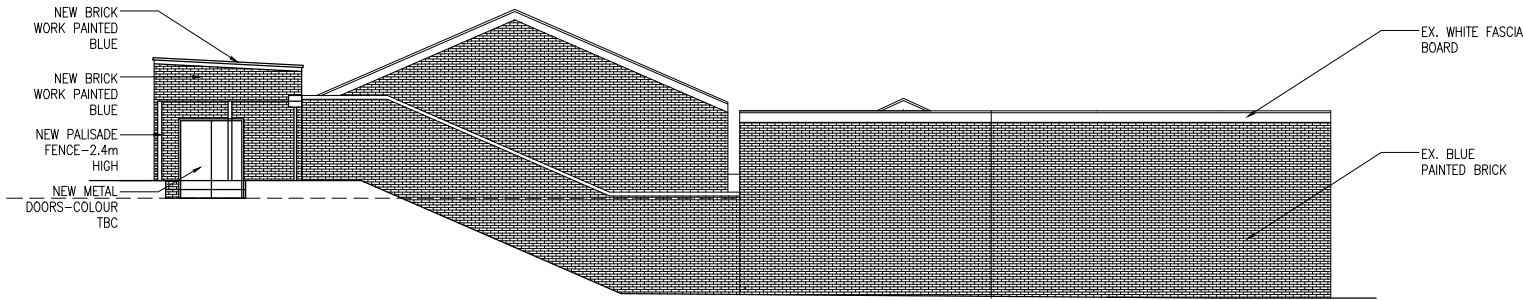

SIDE 2 ELEVATION SCALE 1:200@A3

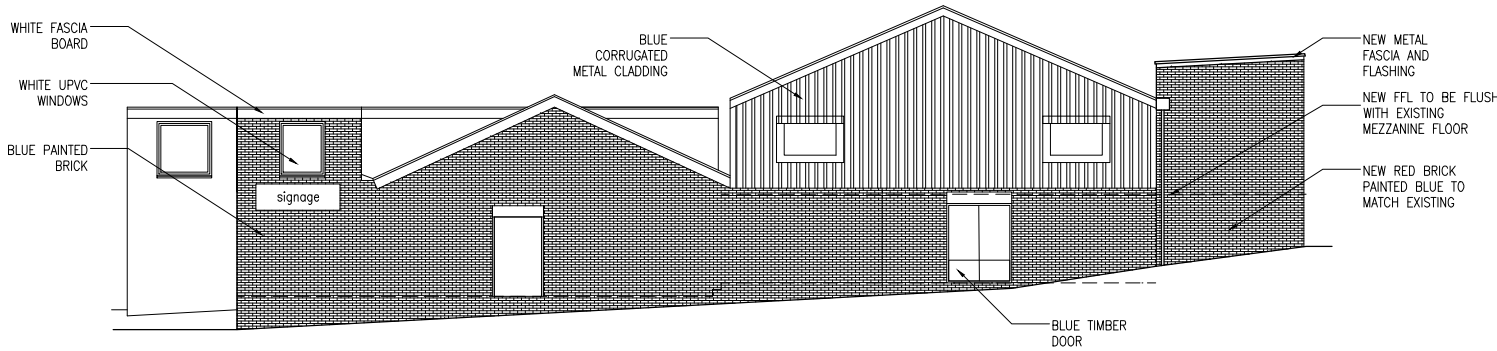

SIDE 1 ELEVATION SCALE 1:200@A3

client	BUTLERS AUTOMOTIVE LTD	Revision	-	date drawn	23/02/2021	Drawn By	AMA
project	THOMAS STREET BARNSELEY S70 1LH	Comments	FIRST ISSUE				
		Revision	A	date drawn	25/02/2021	Drawn By	AMA
title	PROPOSED ELEVATIONS	Comments	FIRST ISSUE				
drawing no	A21-109/05	revision	A				
scale	1:200@A3	date drawn	23/02/2021				

S P A C E
studio



18 Mylor Road
Sheffield
S11 7PF

Telephone +44 (0) 114 263 1762