




1 Site Plan
1 : 500

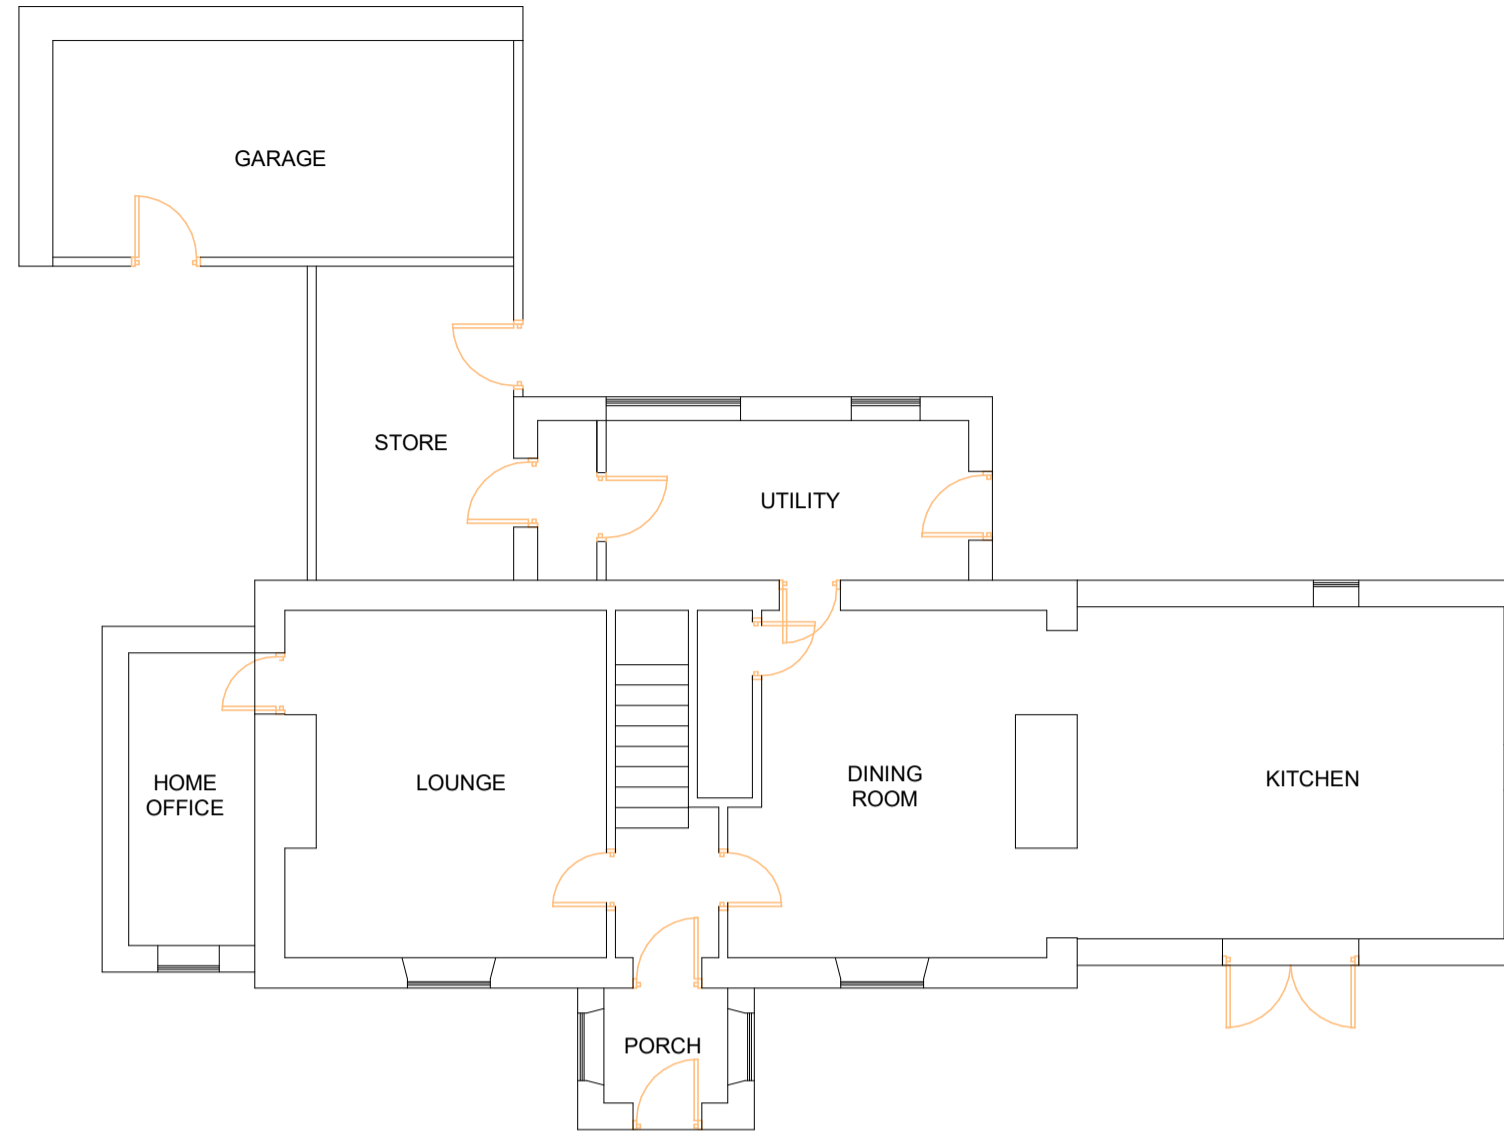


3 Existing Ground Floor Plan
1 : 100

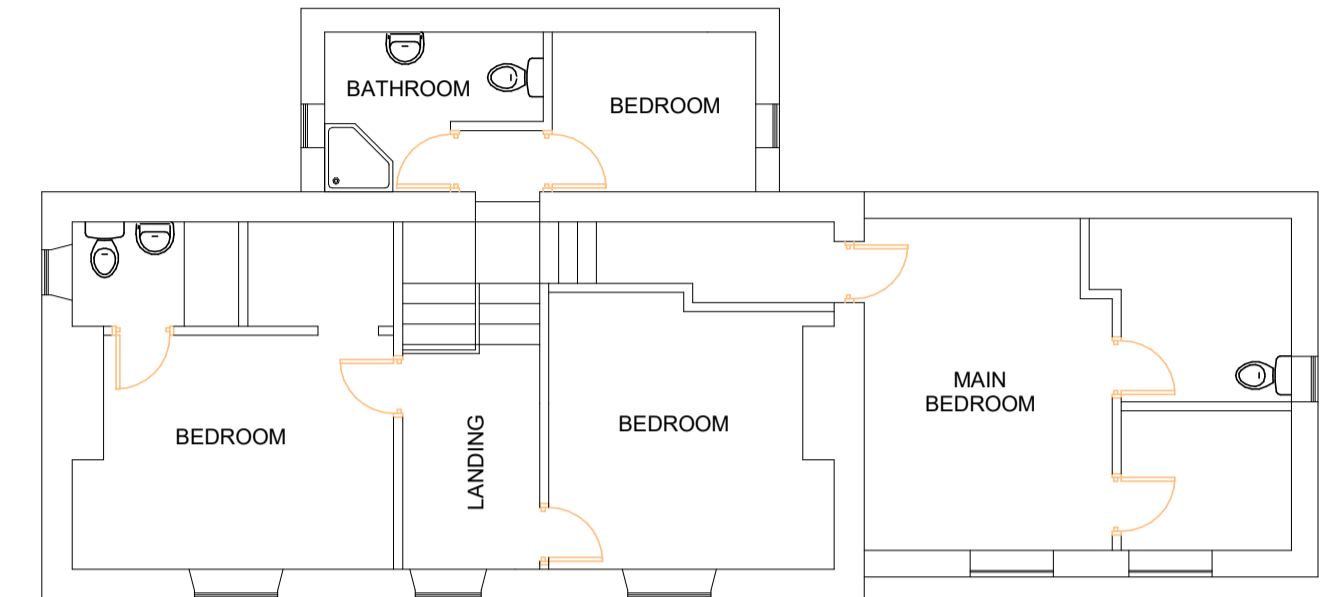


4 Existing First Floor Plan
1 : 100

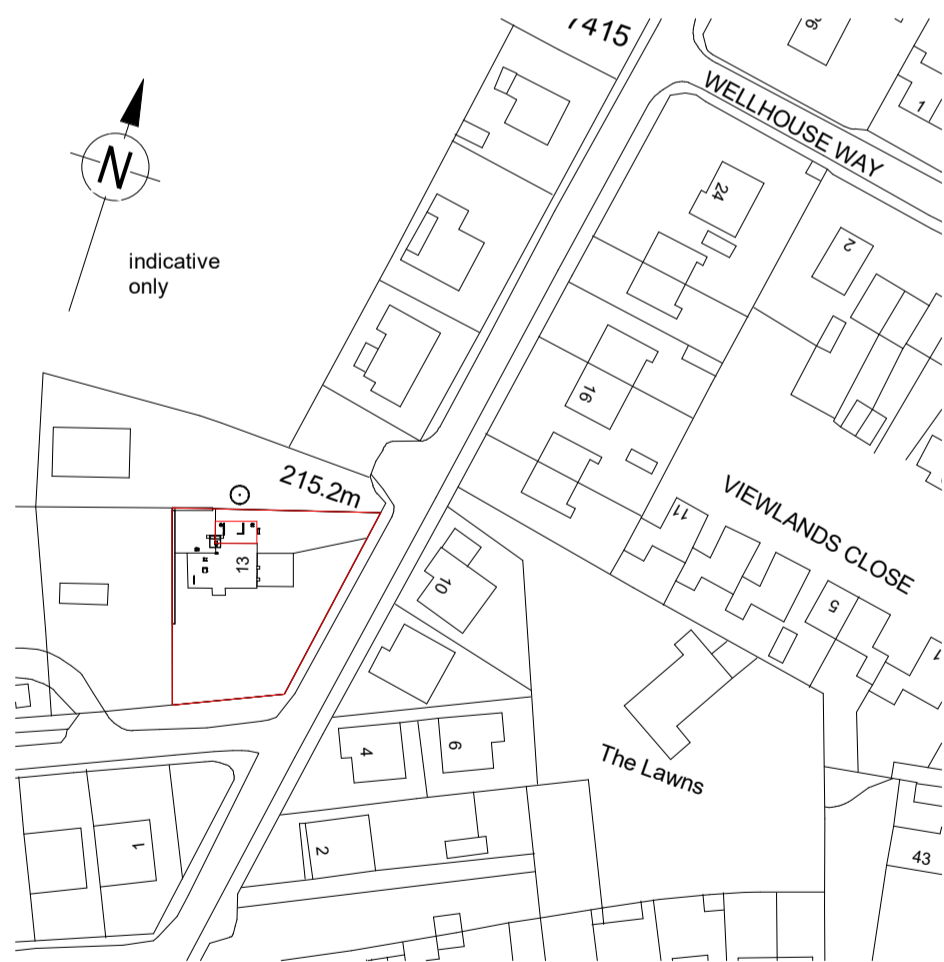

2 Location Plan
1 : 1250

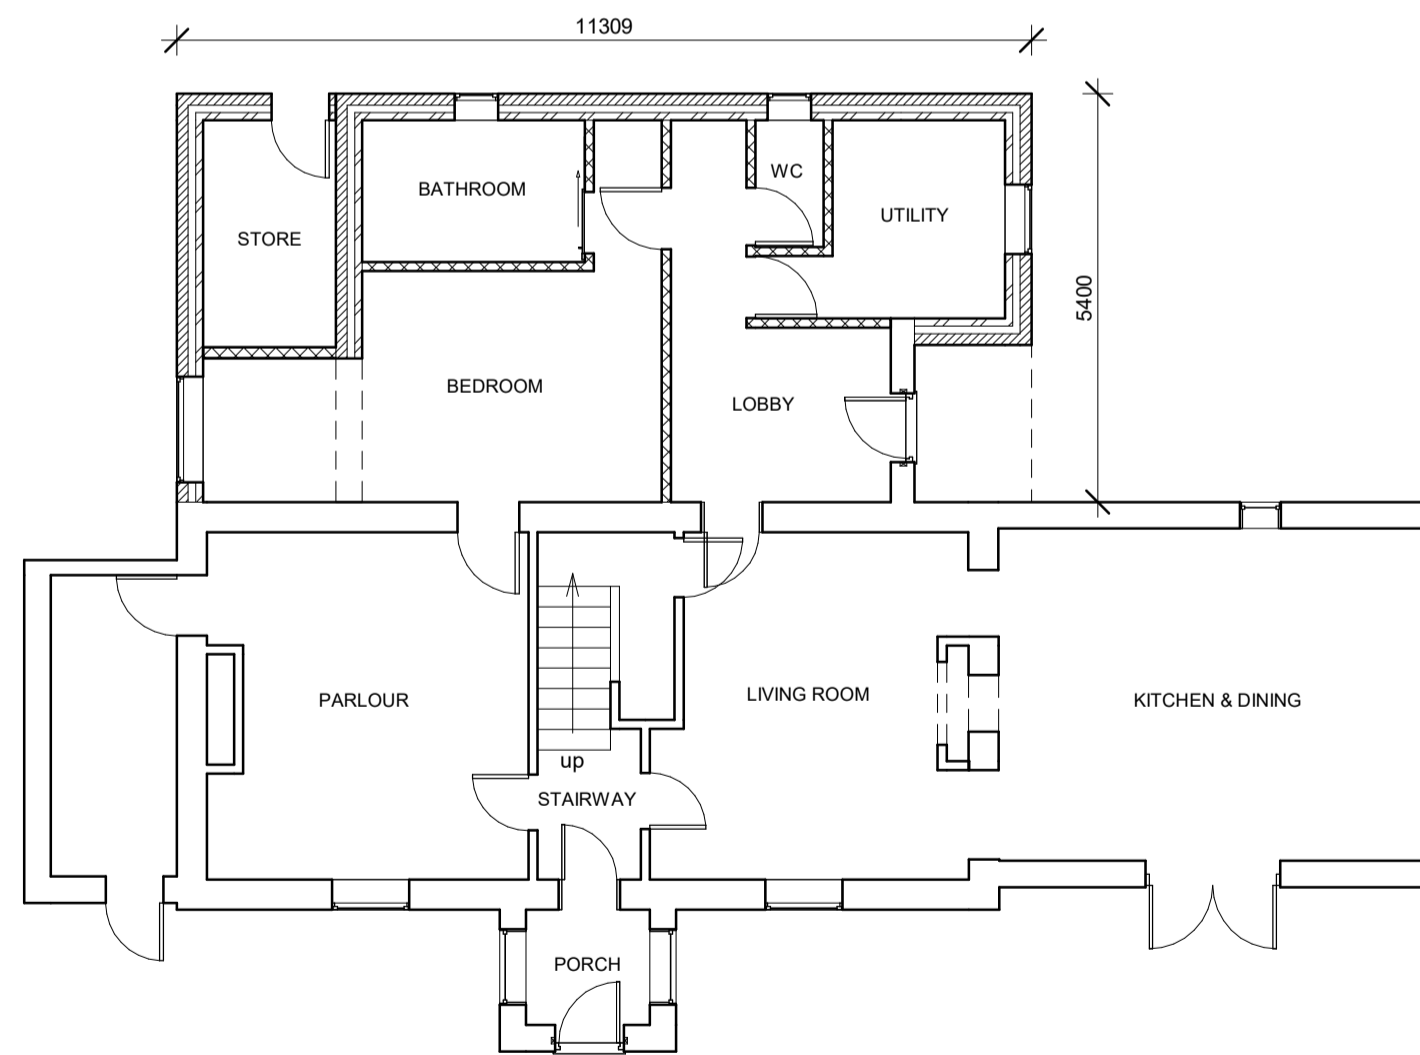

5 Proposed Ground Floor Plan
1 : 100

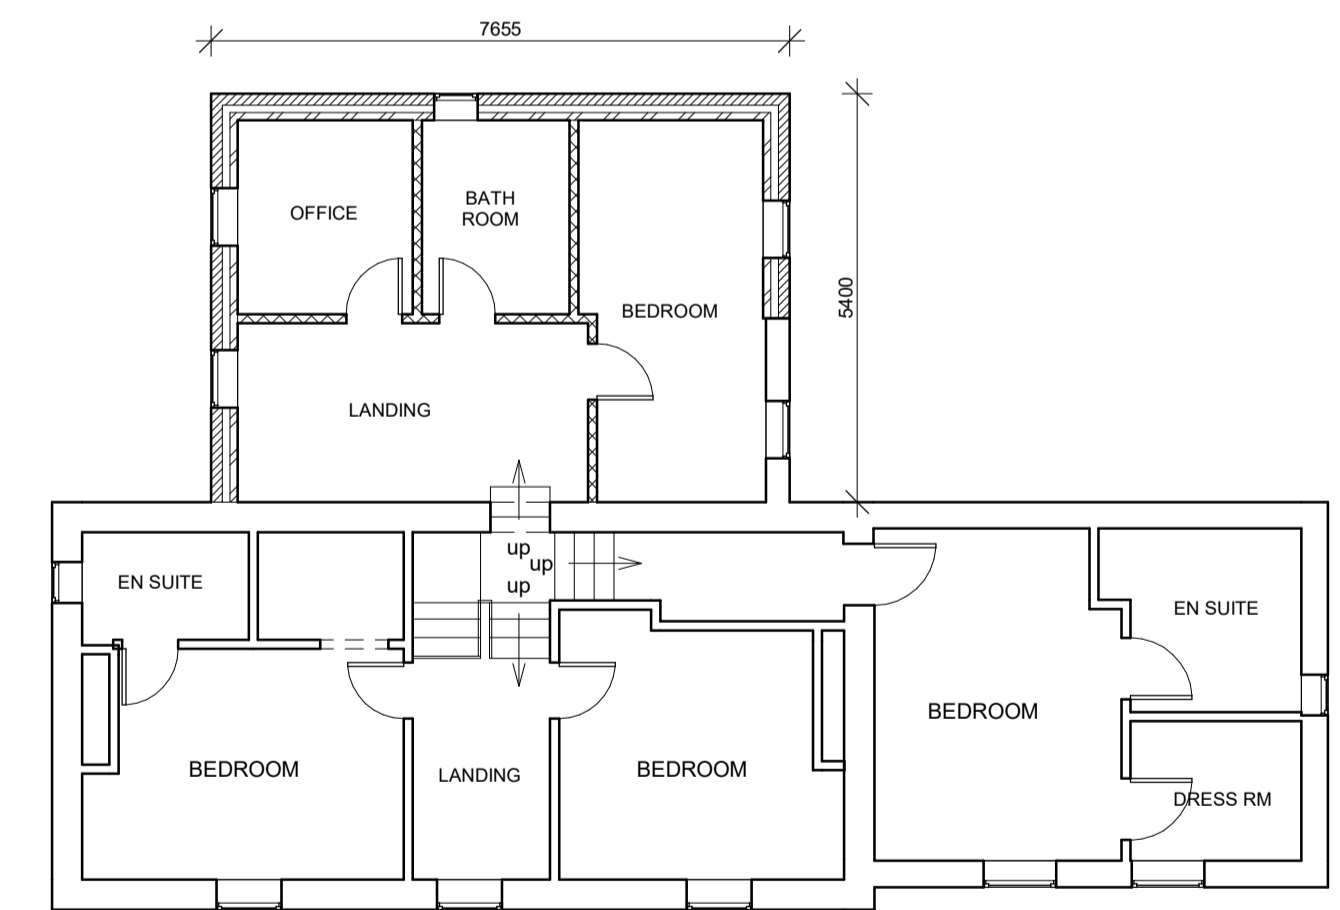

6 Proposed First Floor Plan
1 : 100

Project
Proposed Extension
13 Wellhouse Lane, Penistone

Client
Mr & Mrs Harrison

Sheet Name
Plans for Residential Addition

Sheet Description
Existing & Proposed Design

Drawing no
CDS25-A100

Rev
1

Sheet Issue Date 24.03.26

Date 24.03.26

Designed by RH

Drawn by RH

Scale As indicated @A2

No.	REVISION	DATE
1	Existing & Proposed Design	24.03.26

Roxanne Harrison
07342733224

roxanneharrison.design@outlook.com

