


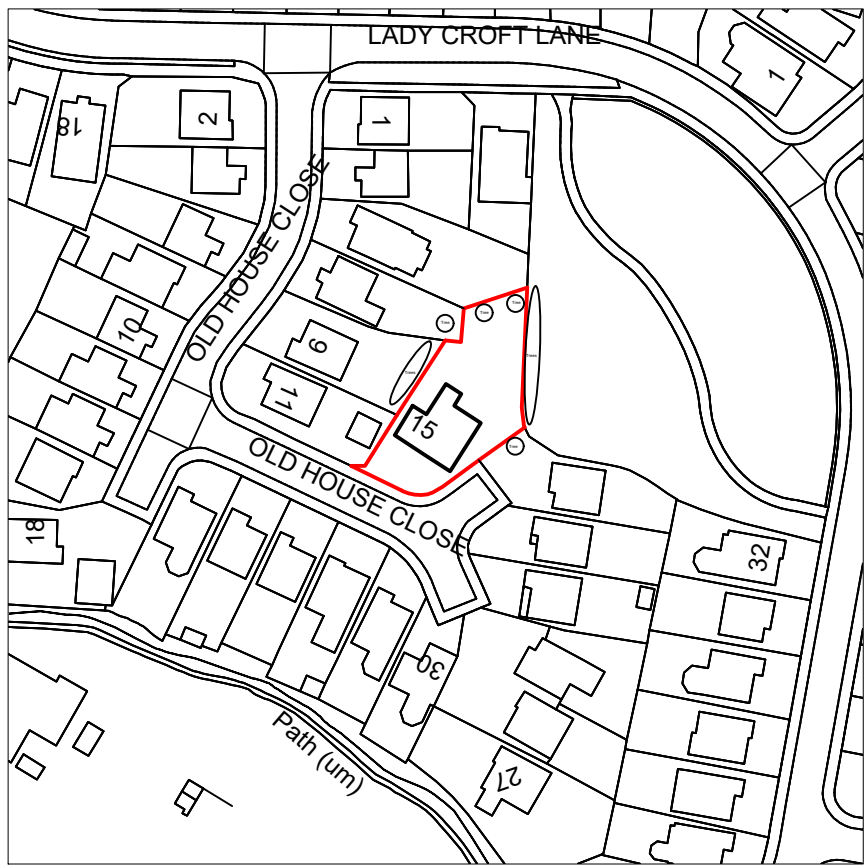


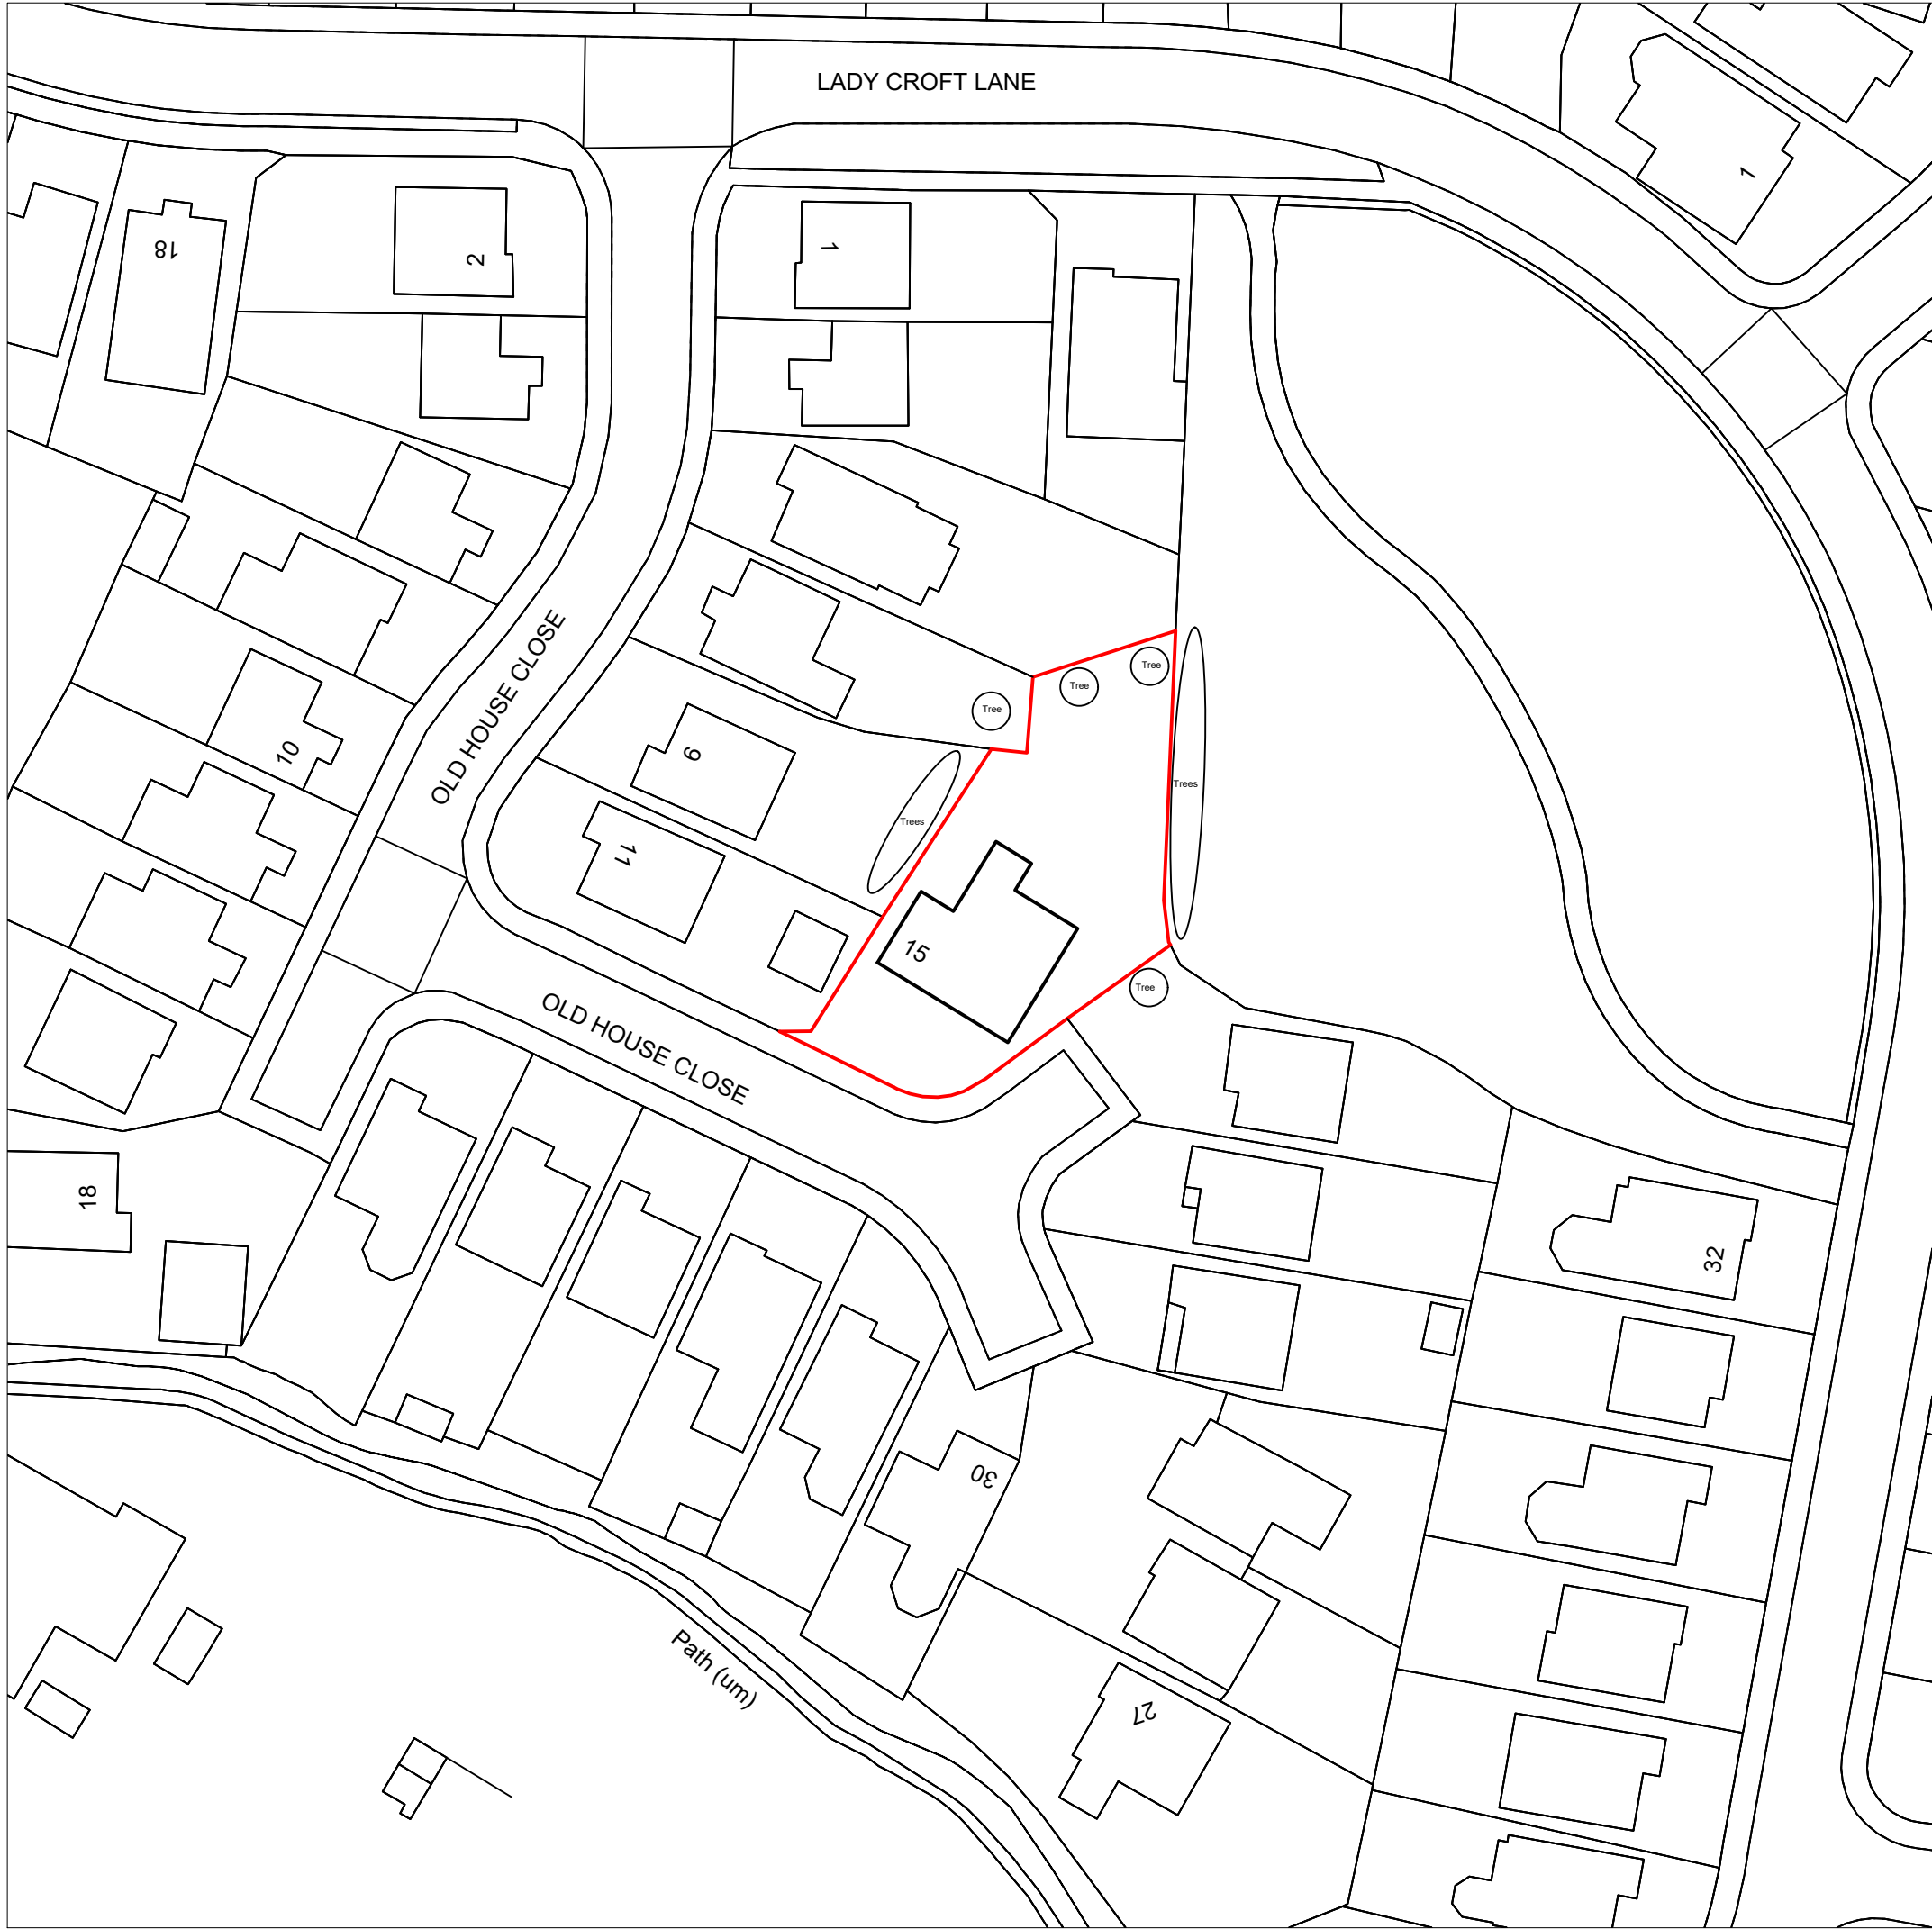


Location Plan
Scale 1:1250
© Crown Copyright and database rights 2021
OS 100047474

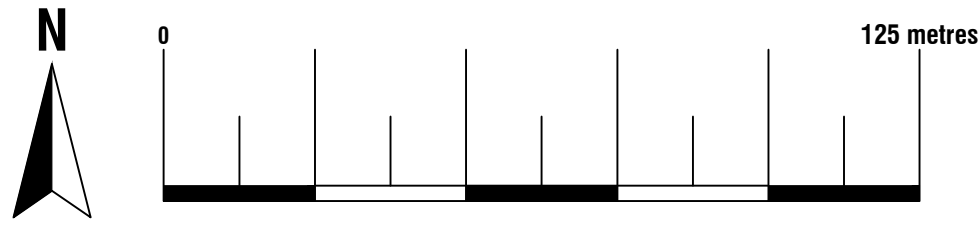

Existing Block Plan
Scale 1:500
© Crown Copyright and database rights 2021
OS 100047474

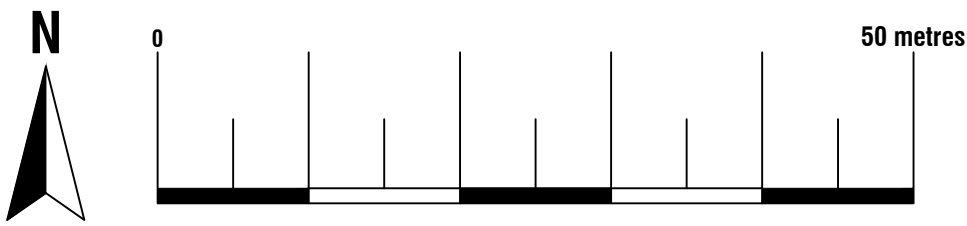


Proposed Block Plan
Scale 1:500
© Crown Copyright and database rights 2021
OS 100047474

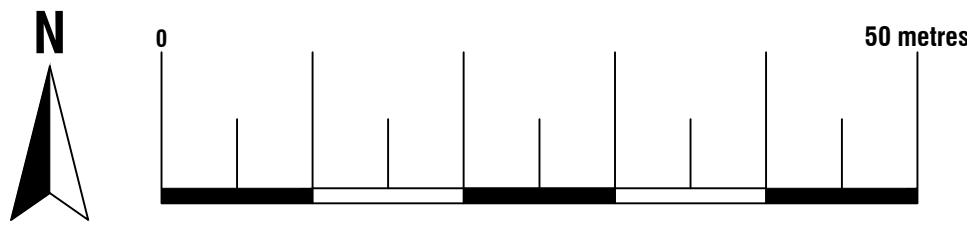




74 Cardiff Road, CF15 7QE • Enquiries@ArkiPlan.co.uk


Site	15 Old House Close, Hemingfield, Barnsley S73 0QS	Date	02.02.2022
		Sheet	21-2273 D01 Rev 0
		Job	New Extension
		Scale	As Shown@A1
		Title	As Shown

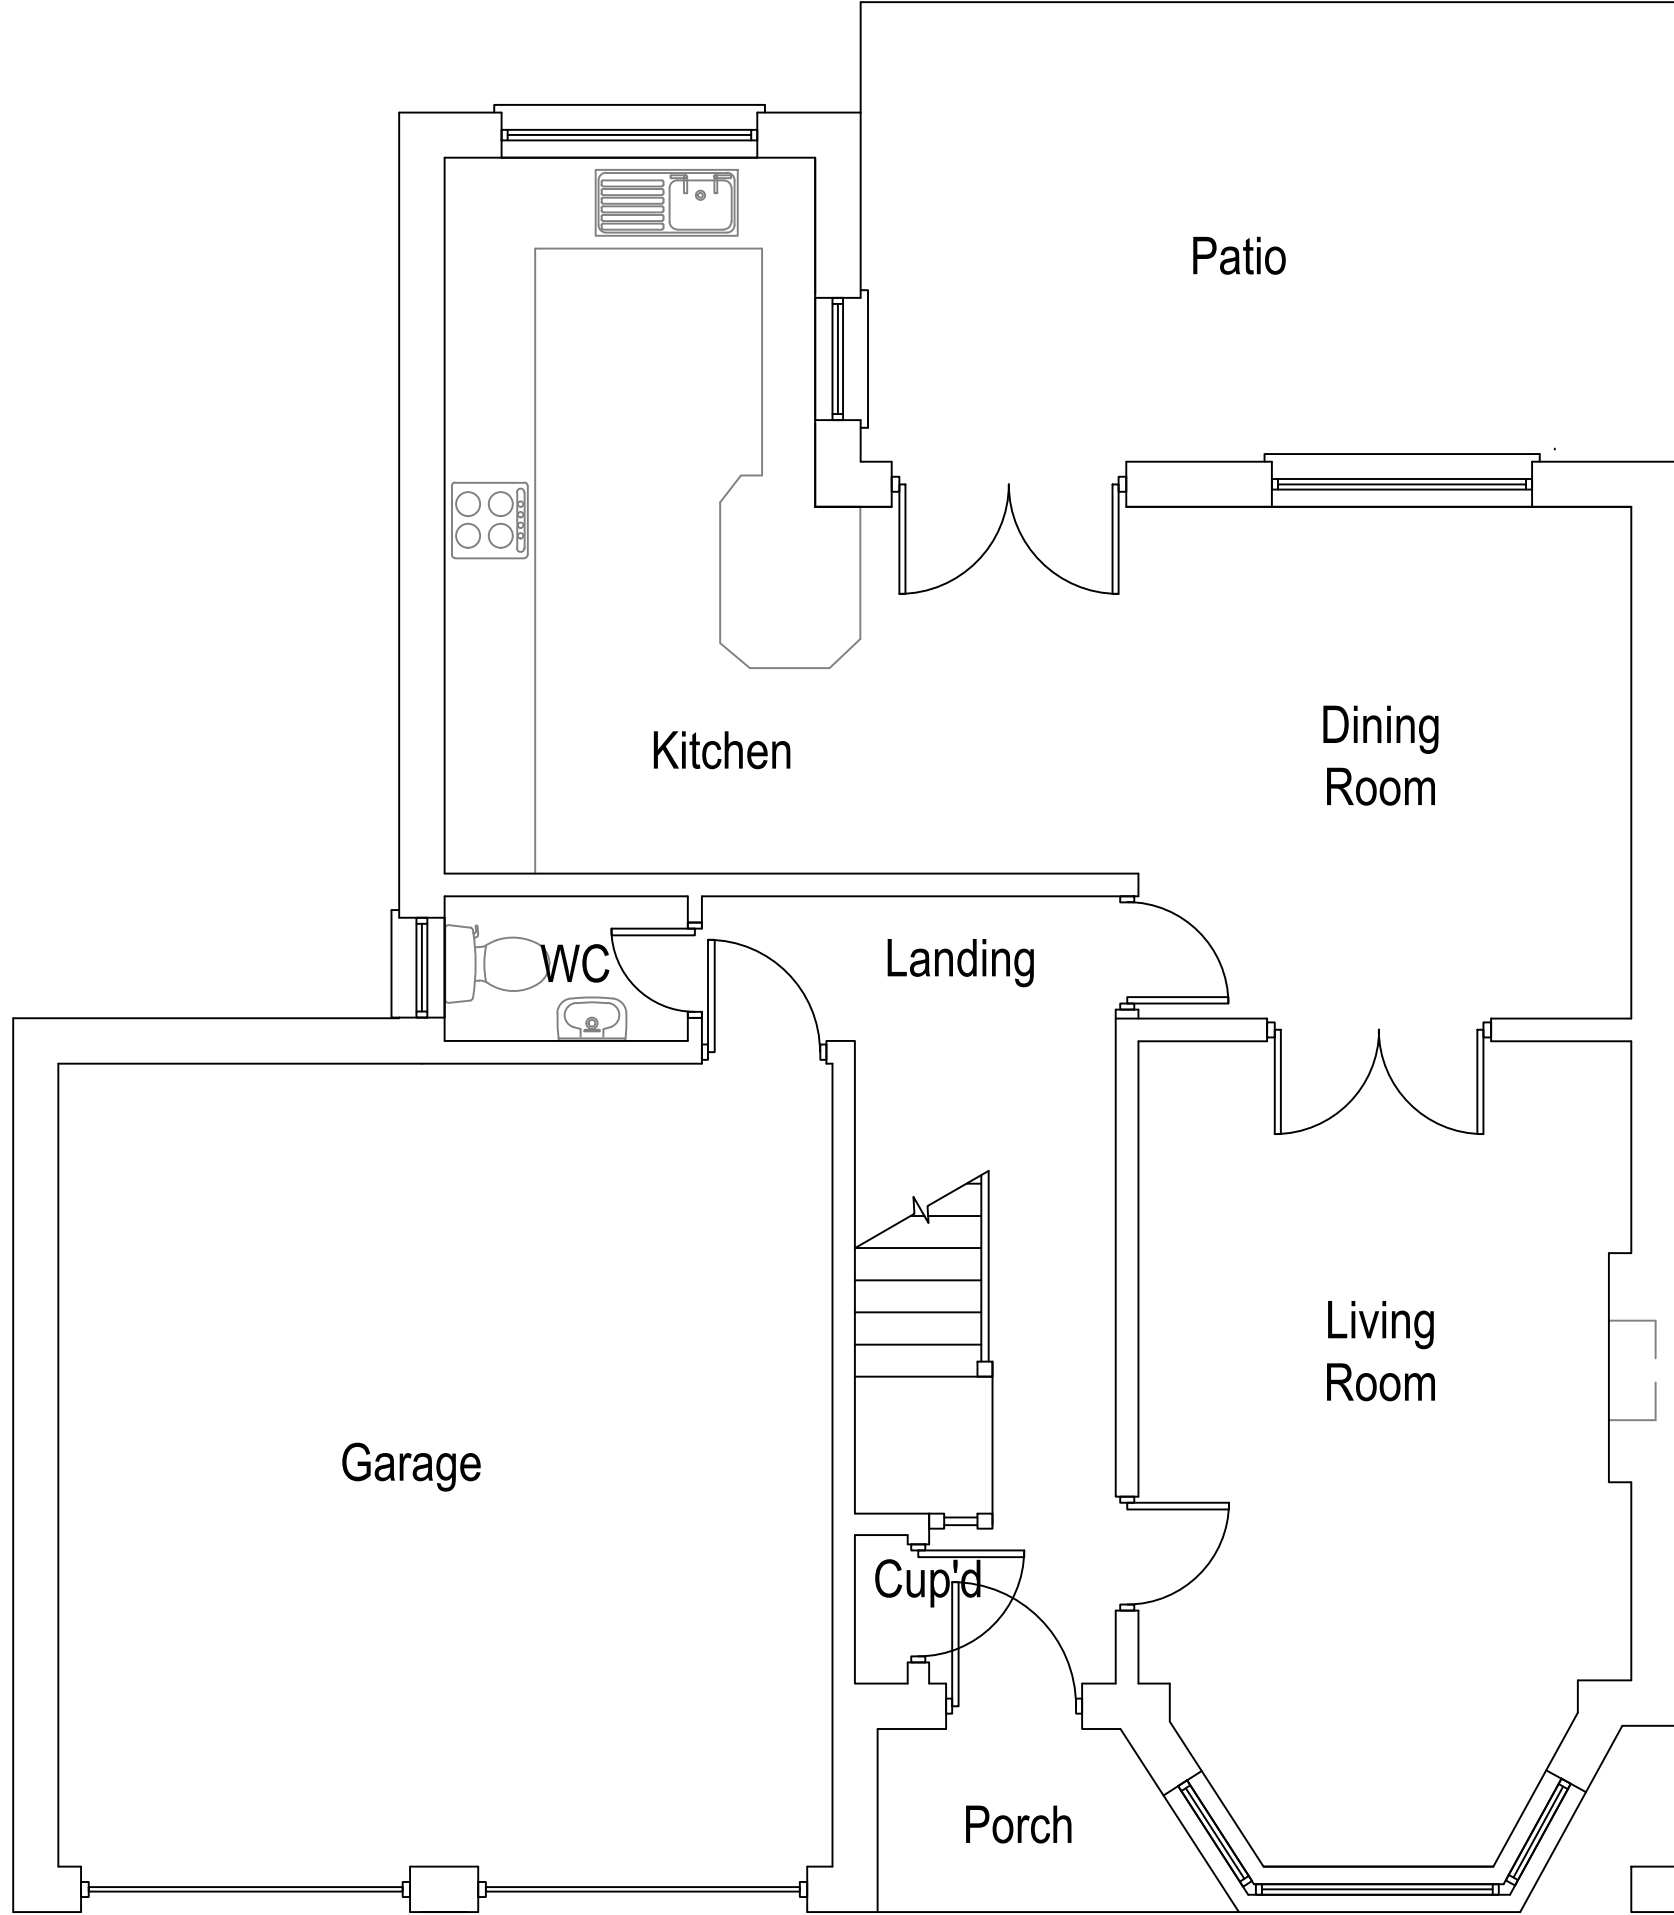

Existing Ground Floor Plan
Scale 1:50

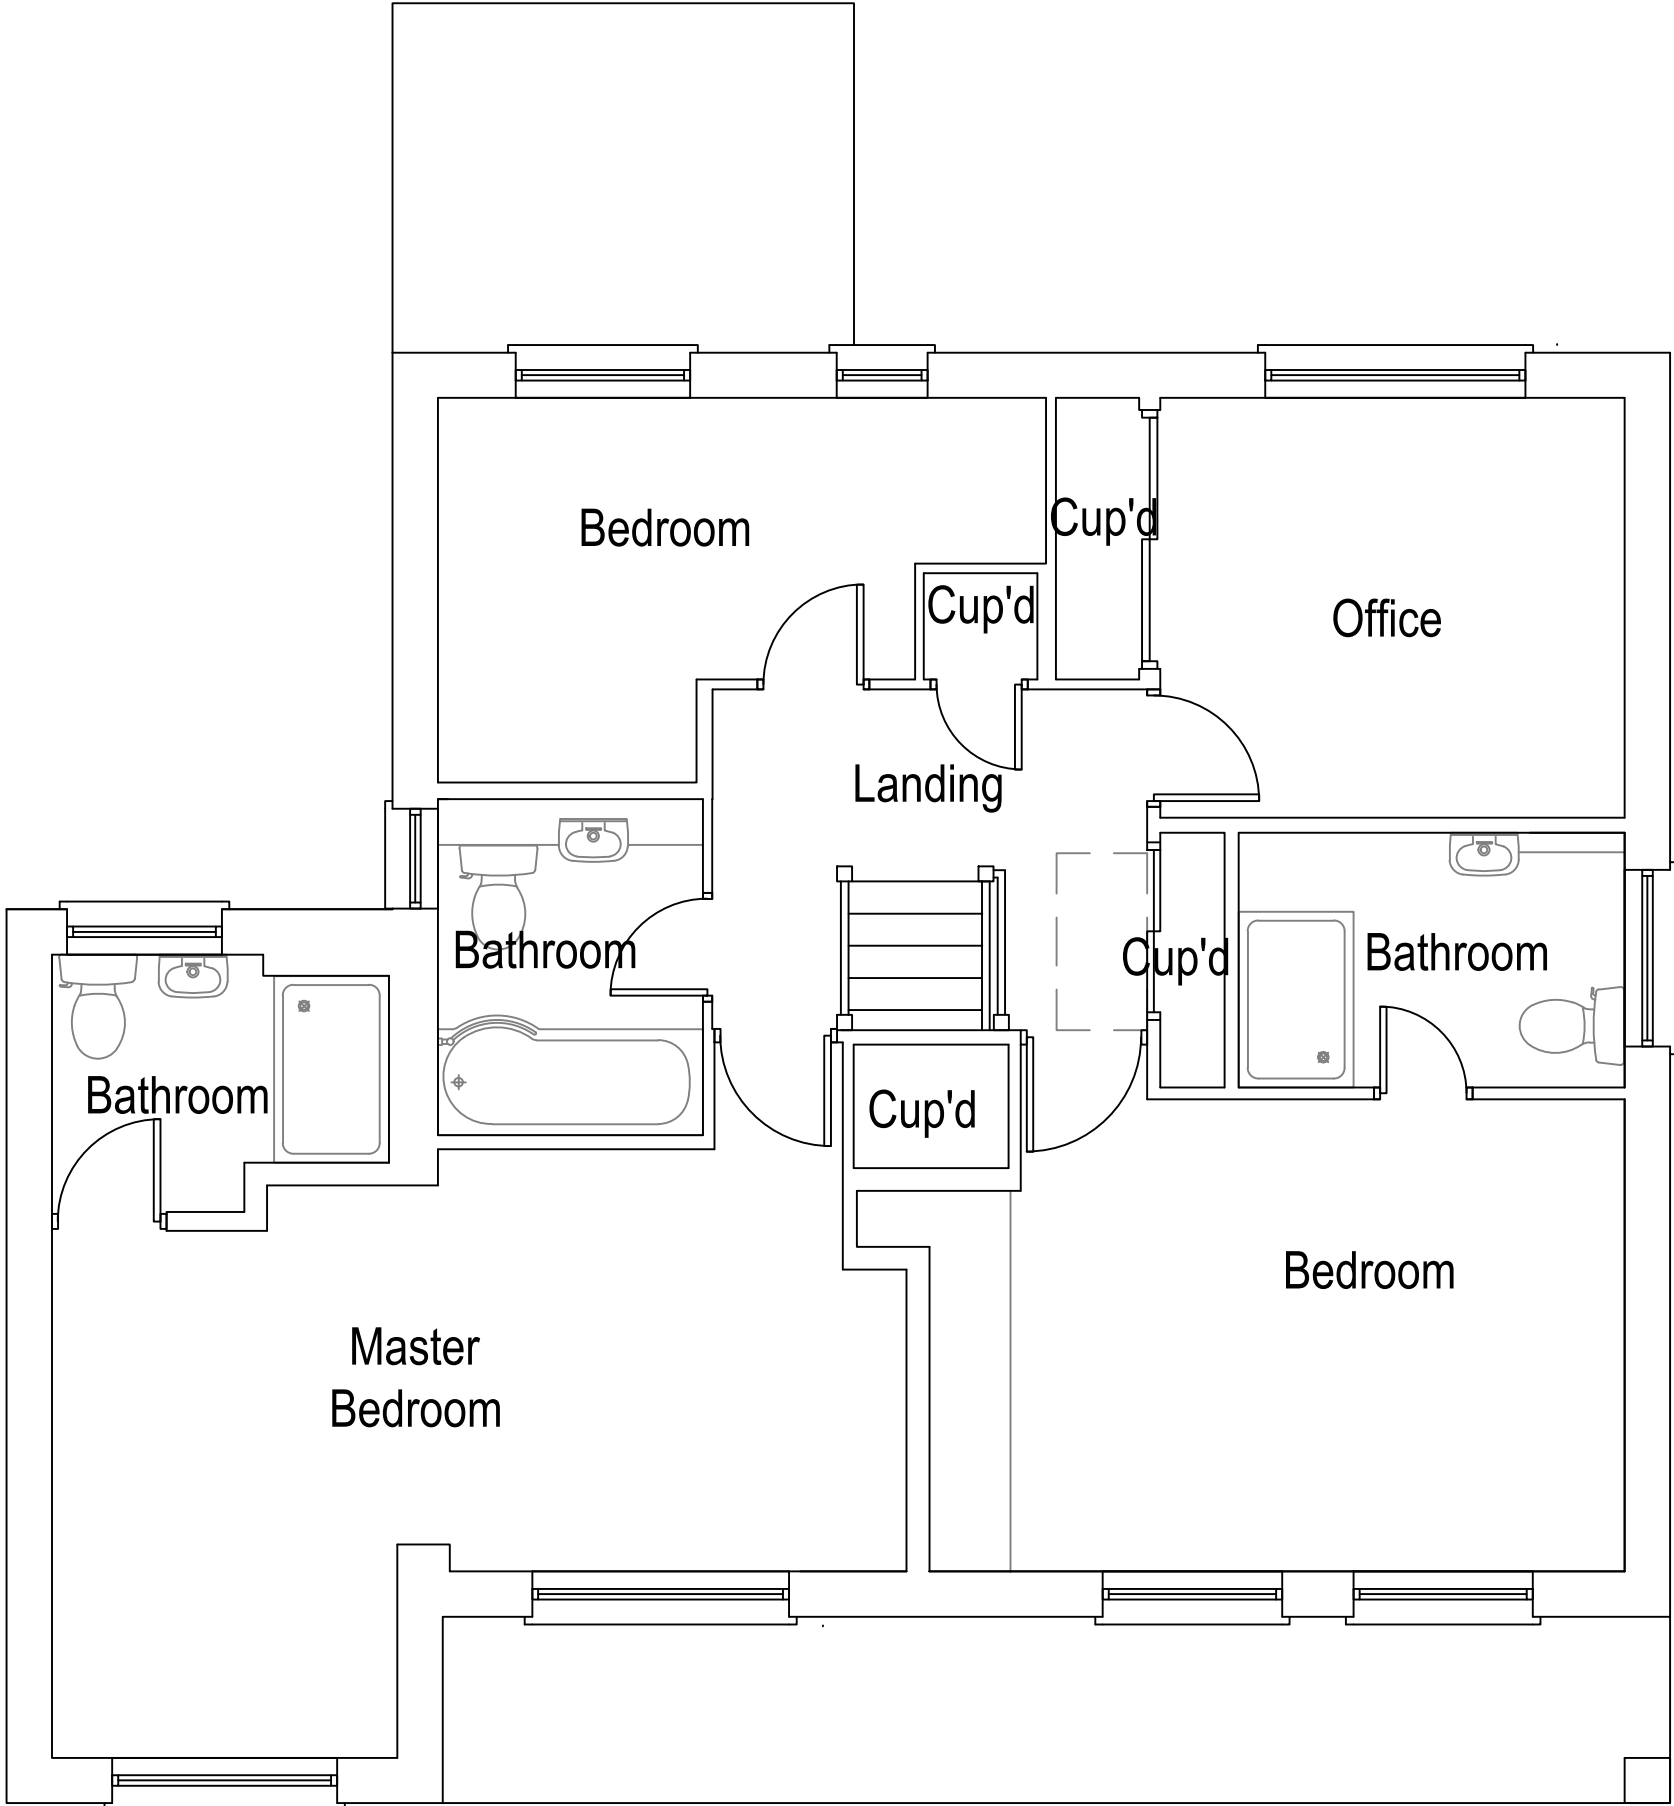


Existing First Floor Plan
Scale 1:50

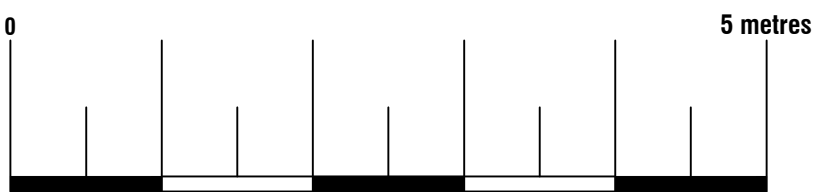

Arkiplan 74 Cardiff Road, CF15 7QE • Enquiries@ArkiPlan.co.uk			
Site	15 Old House Close, Hemingfield, Barnsley S73 0QS	Date	02.02.2022
		Sheet	21-2273 D02 Rev 0
		Job	New Extension
		Scale	As Shown@A1
		Title	As Shown




Existing Southwest Elevation
Scale 1:50

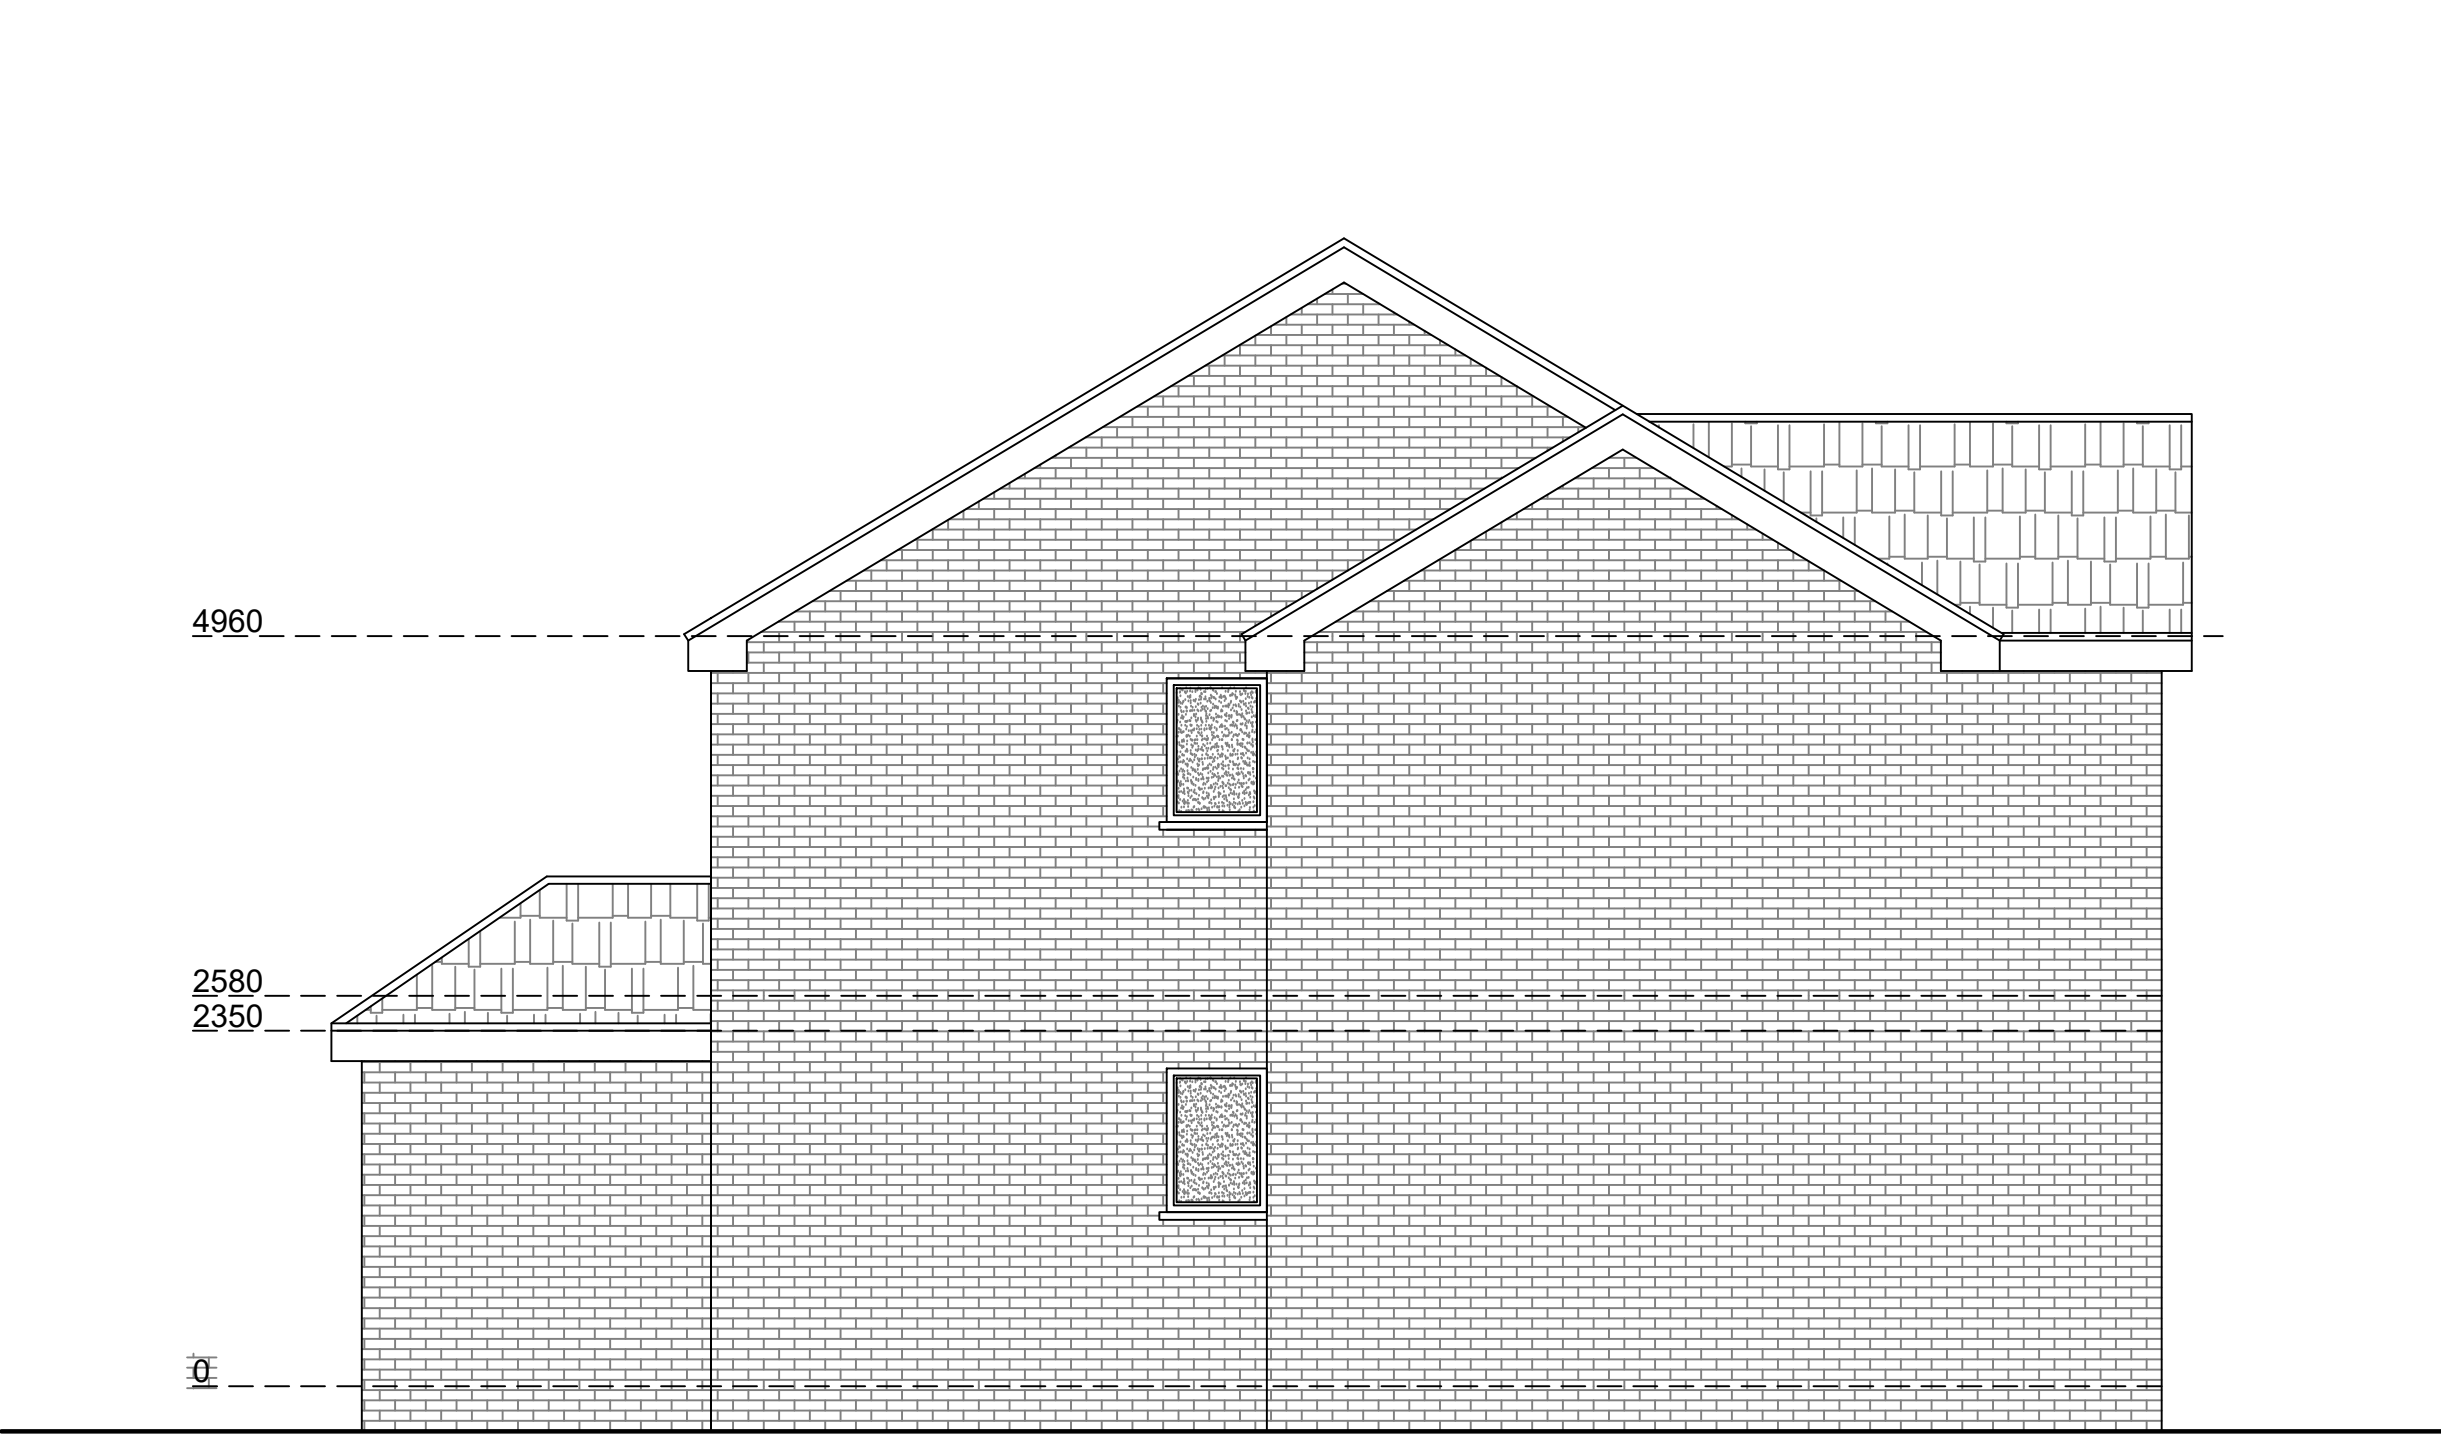


Existing Northwest Elevation
Scale 1:50



Existing Northeast Elevation
Scale 1:50

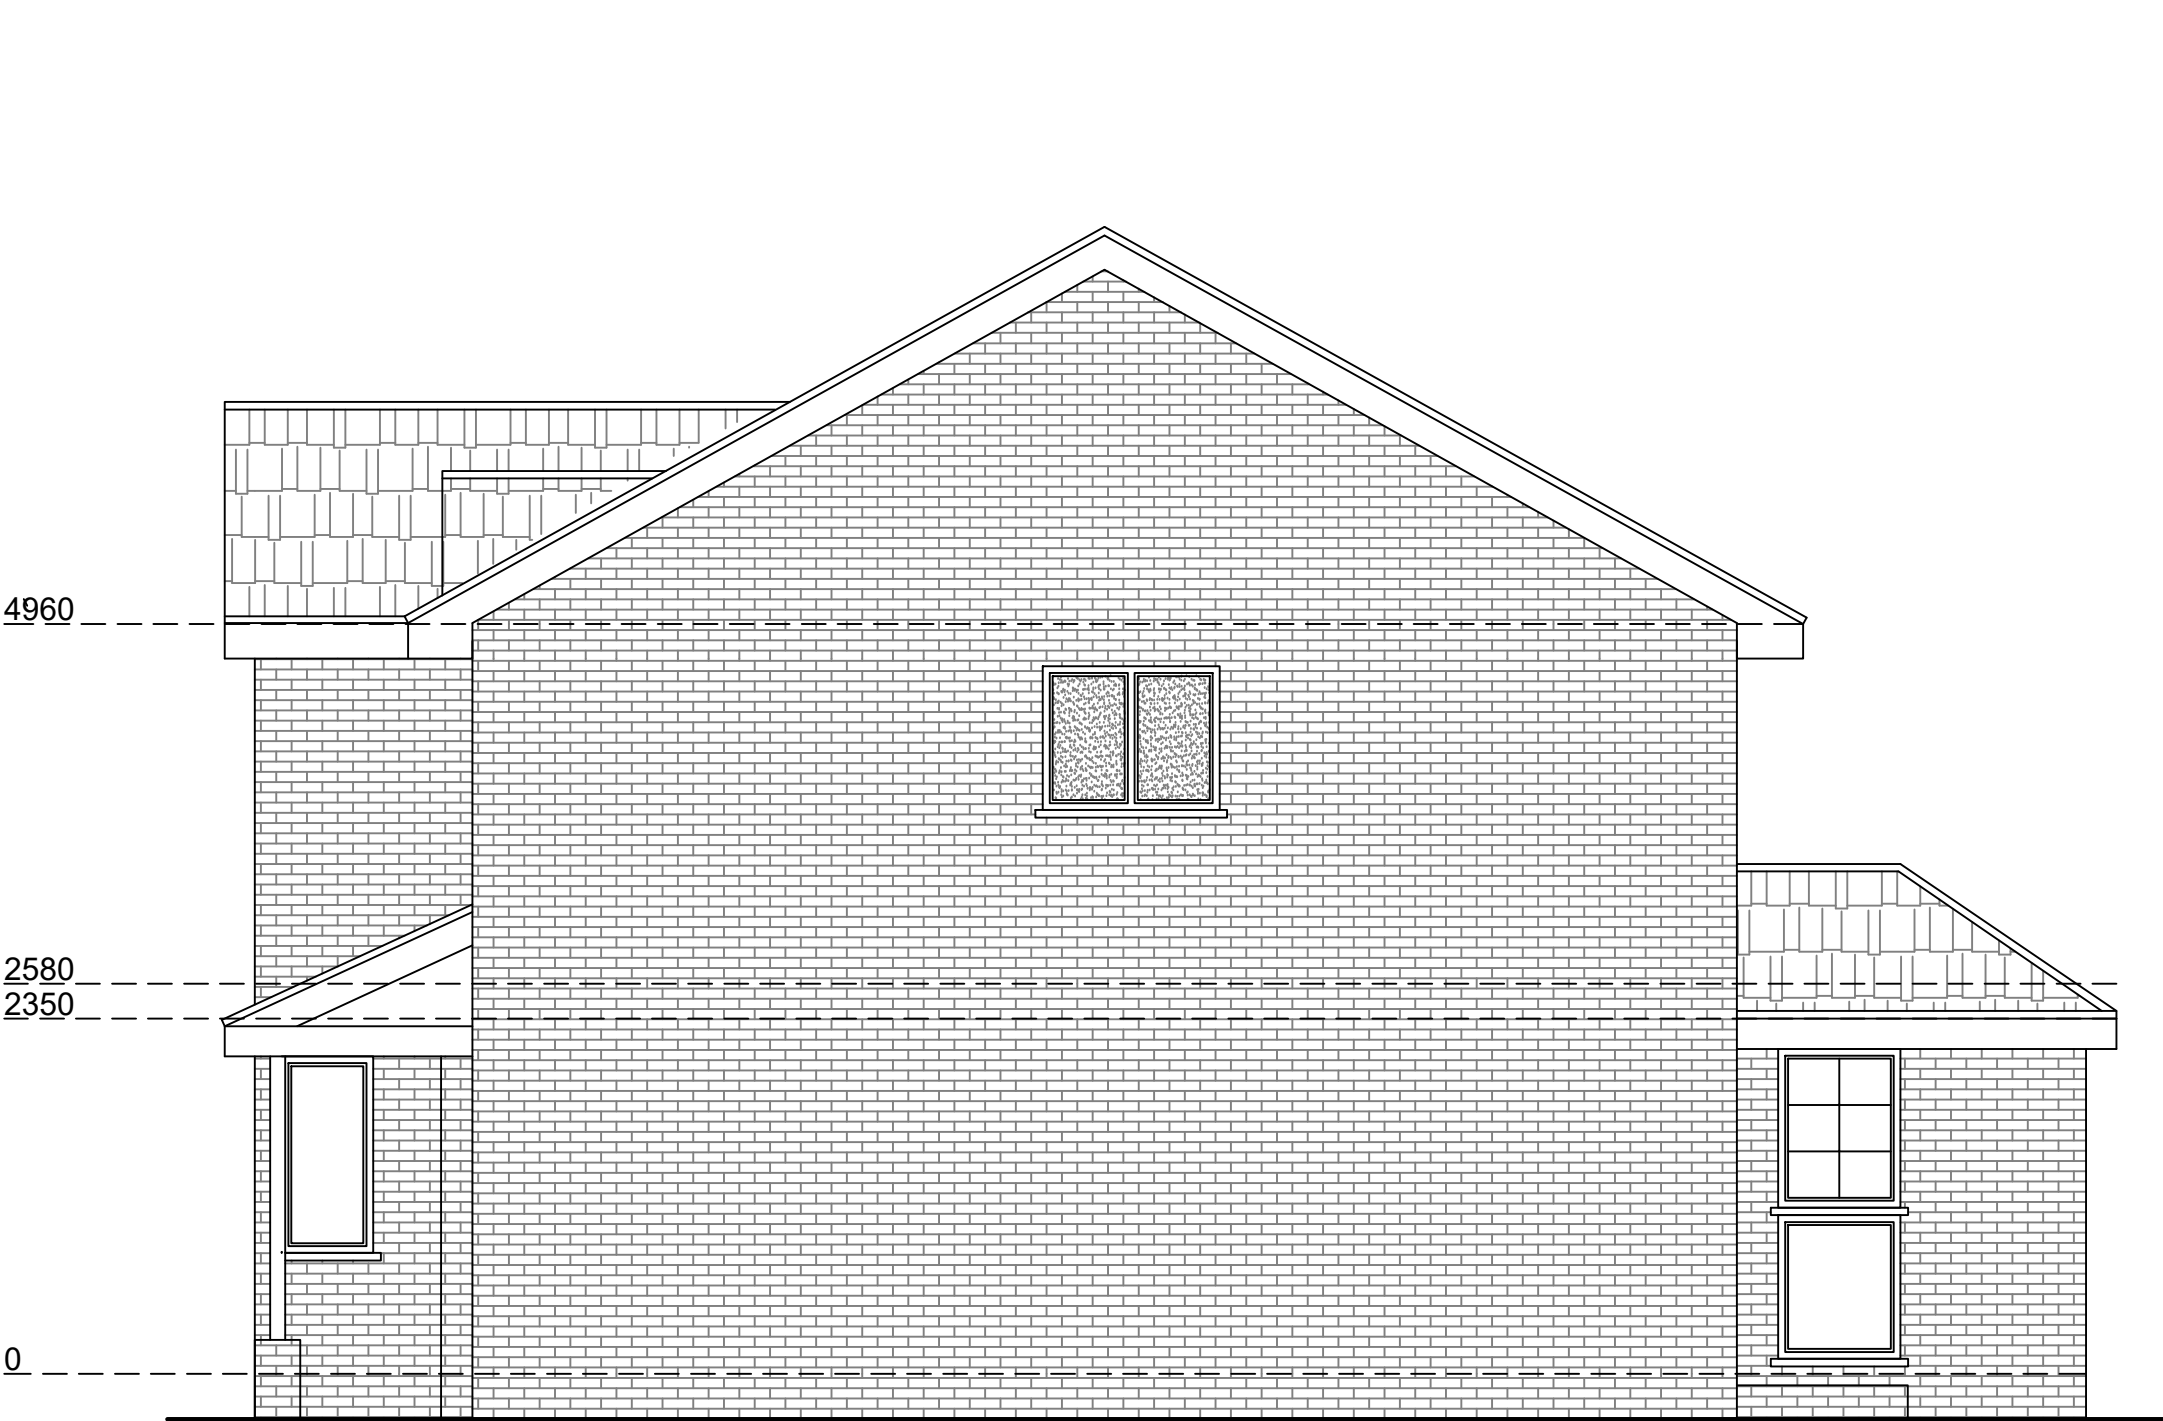



Existing Southeast Elevation
Scale 1:50

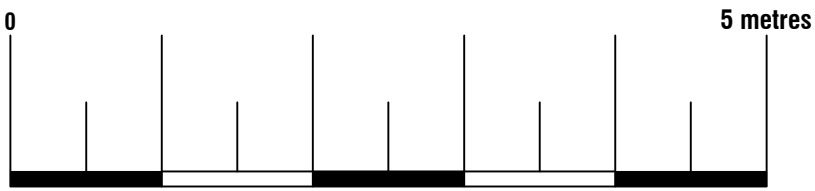



74 Cardiff Road, CF15 7QE • Enquiries@ArkiPlan.co.uk

Site	15 Old House Close, Hemingfield, Barnsley S73 0QS	Date	02.02.2022
		Sheet	21-2273 D03 Rev 0
		Job	New Extension
		Scale	As Shown@A1
		Title	As Shown

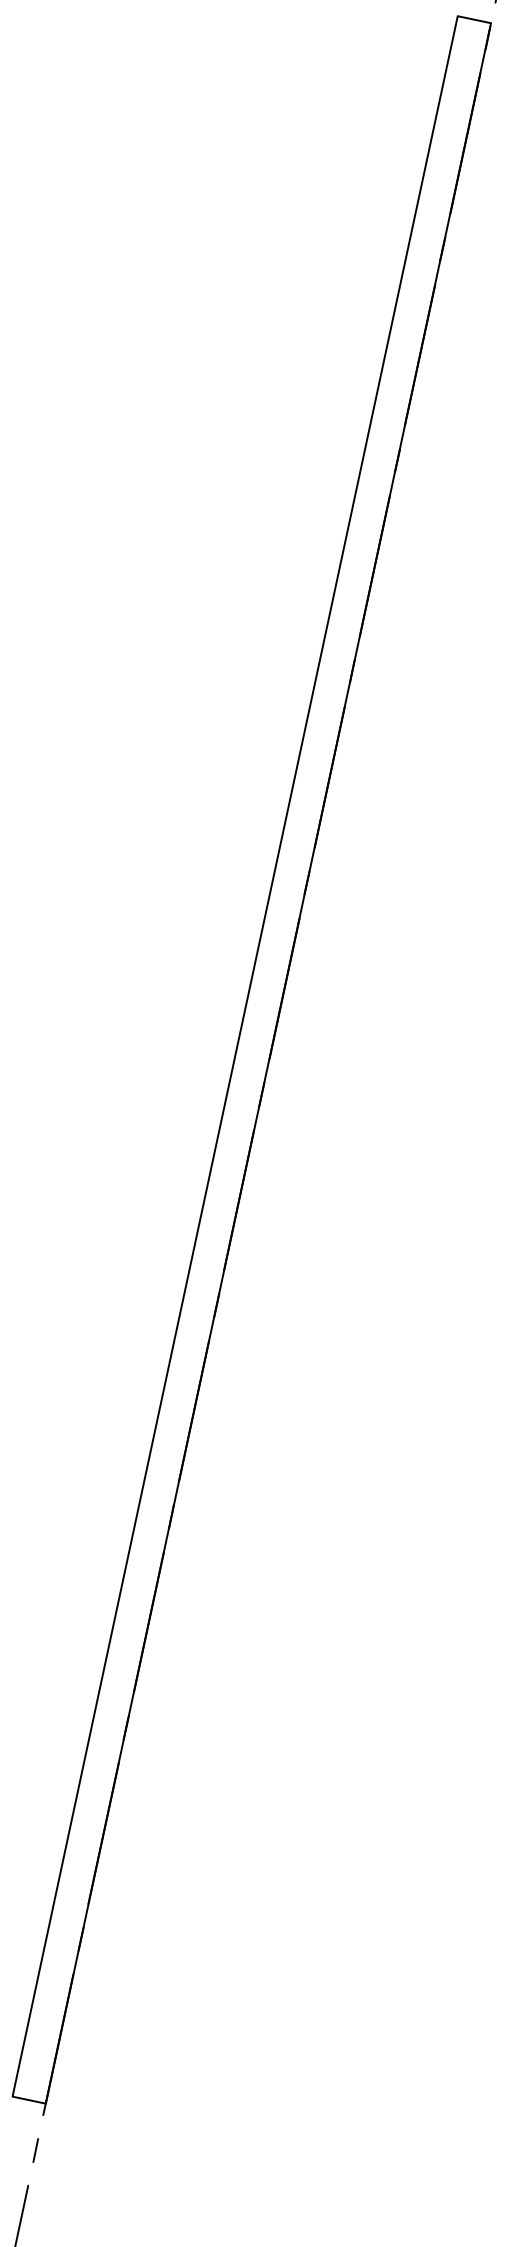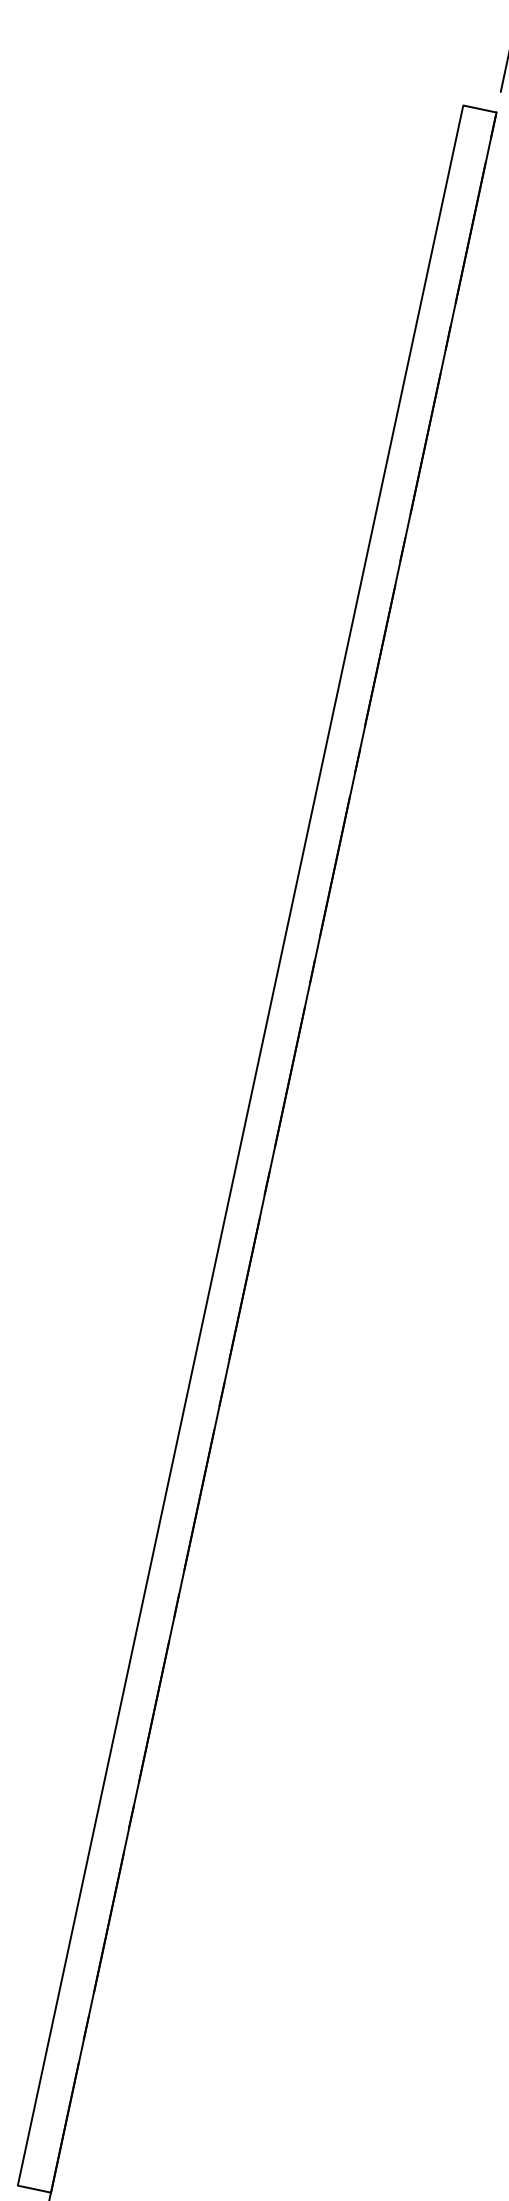


Arkiplan

Site	15 Old House Close, Hemingfield, Barnsley S73 0QS
-------------	---

Date	02.02.2022
Sheet	21-2273 D04 Rev 0
Job	New Extension
Scale	As Shown@A1
Title	As Shown




Proposed Southwest Elevation
Scale 1:50

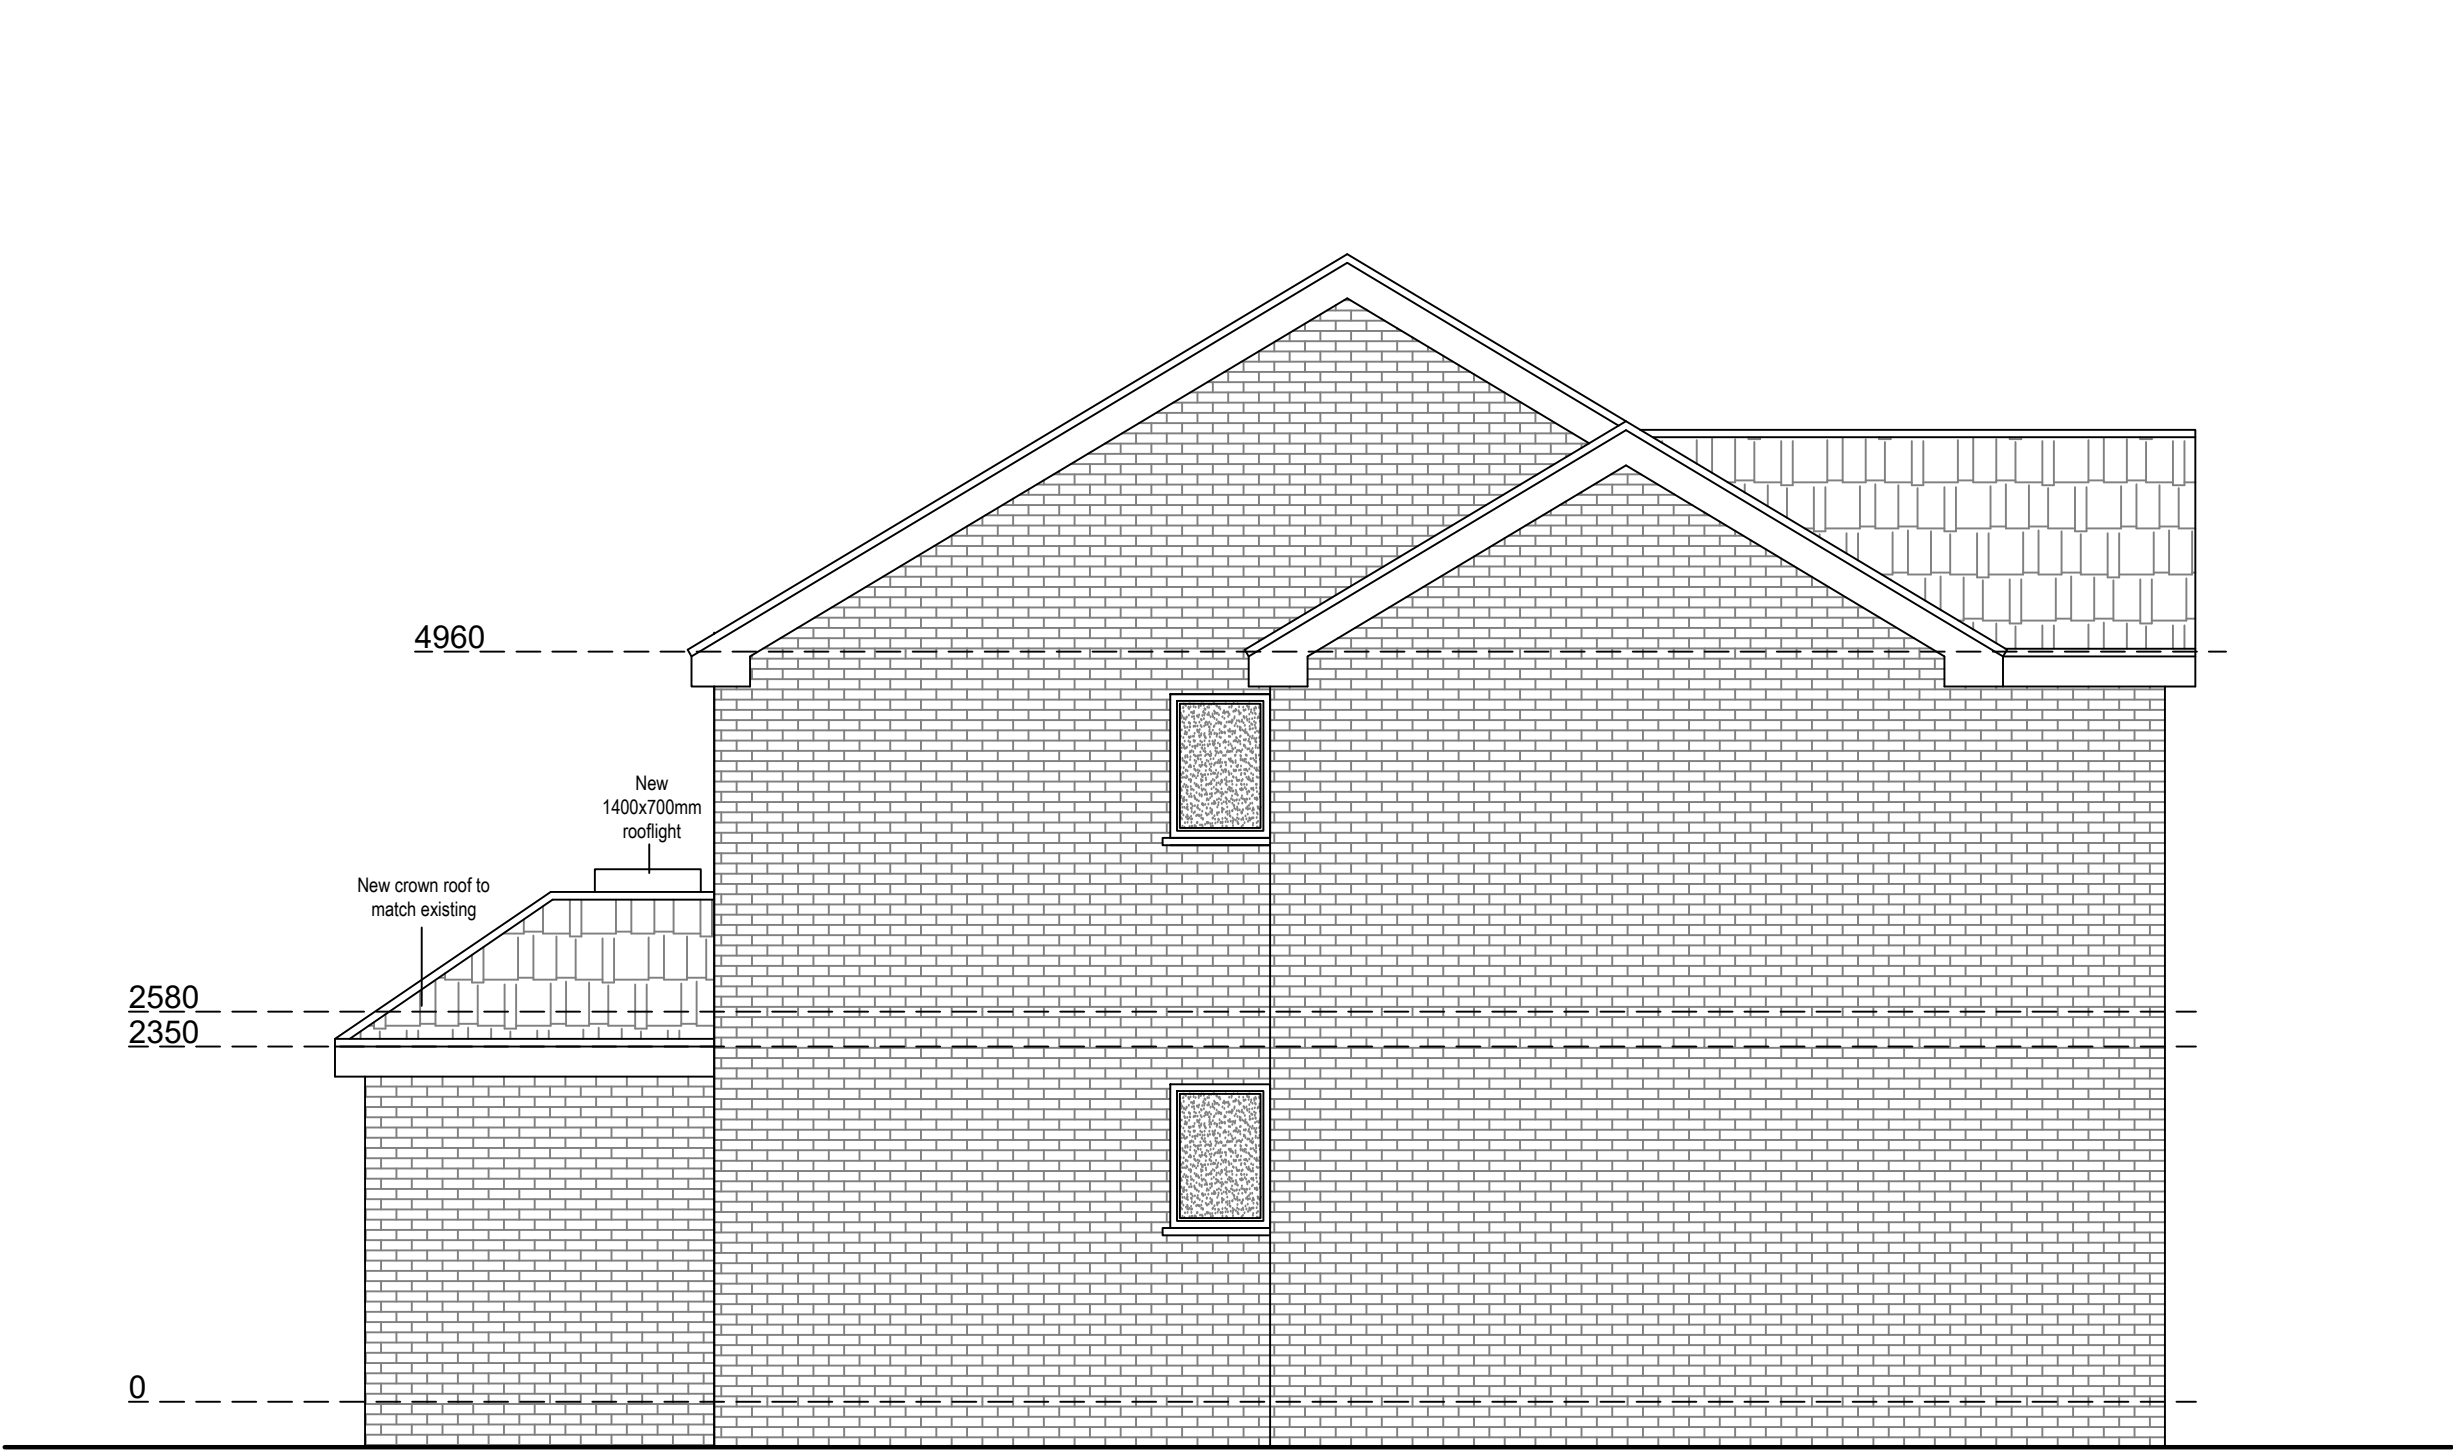


Proposed Northwest Elevation
Scale 1:50



Proposed Northeast Elevation
Scale 1:50

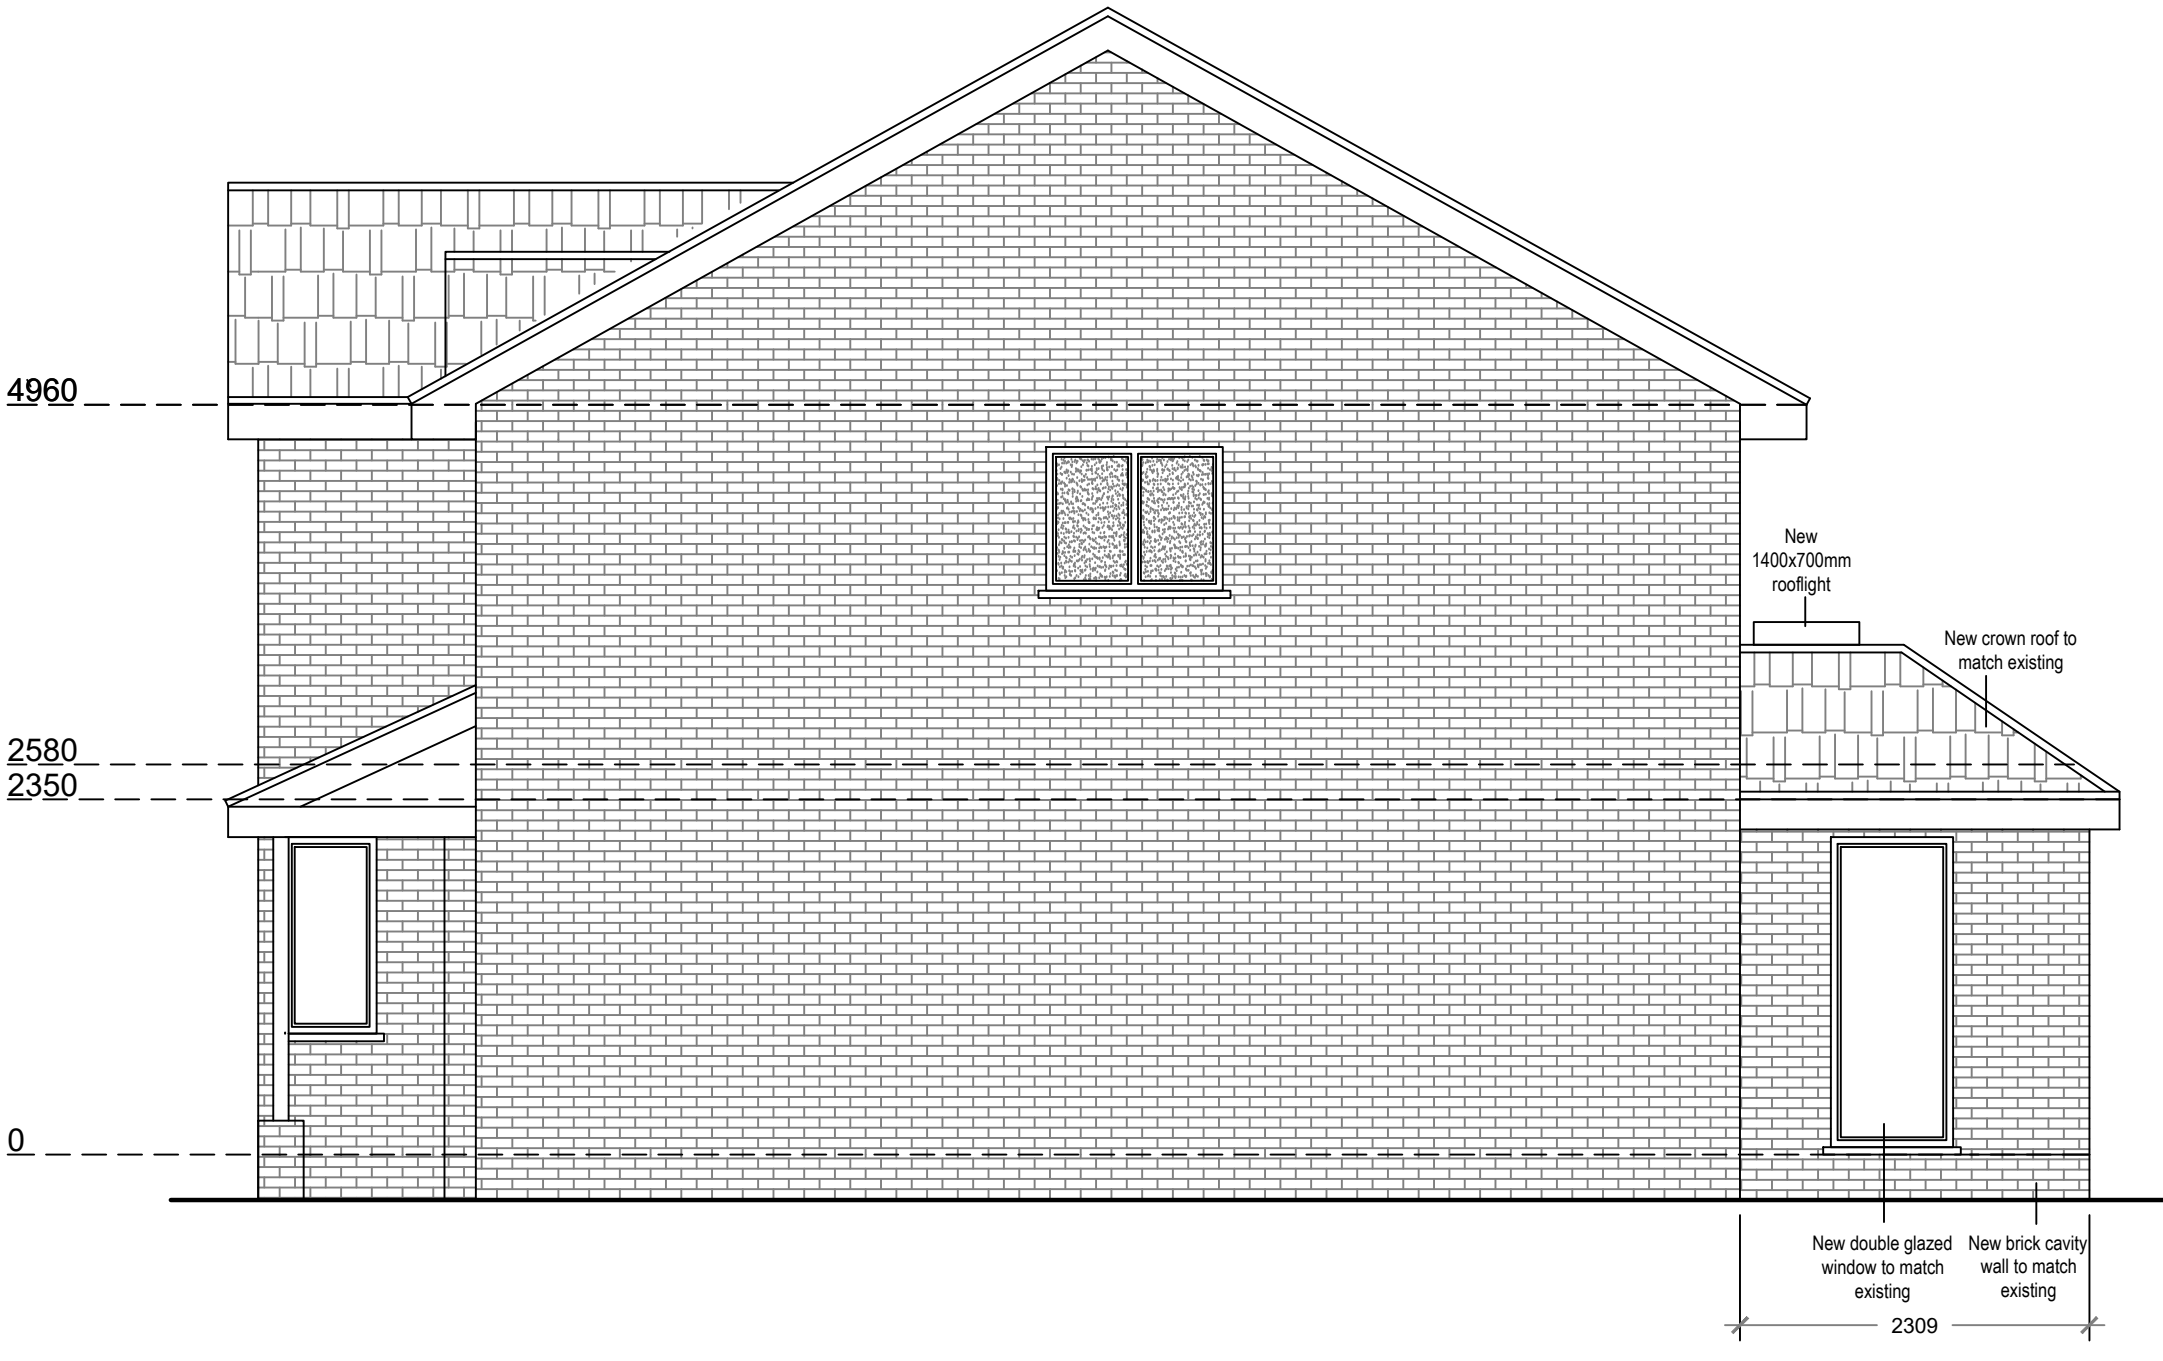

Proposed Southeast Elevation
Scale 1:50

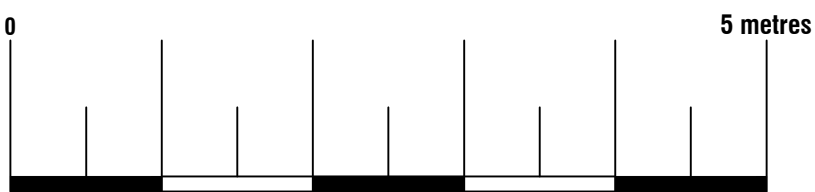



74 Cardiff Road, CF15 7QE • Enquiries@ArkiPlan.co.uk

Site	15 Old House Close, Hemingfield, Barnsley S73 0QS	Date	02.02.2022
		Sheet	21-2273 D05 Rev 0
		Job	New Extension
		Scale	As Shown@A1
		Title	As Shown