



# FLOOR PLANS AS PROPOSED

PROPOSED RESIDENTIAL DEVELOPMENT  
 EBENEZER BUILDING, BARNSELEY ROAD, CUDWORTH, S72 8UU  
 DWG No. 641-A02 revD  
 SCALE 1:100@A3 SEPTEMBER 2022

REV DATE	ITEM	AUTH
A 12/06/23	MINOR ALTS	iD
B 26/07/23	SPEC. NOTES ADDED FOR BUILDING NOTICE	iD
C 19/10/23	SITE AMENDMENTS	iD
D 04/12/23	REDRAWN	iD

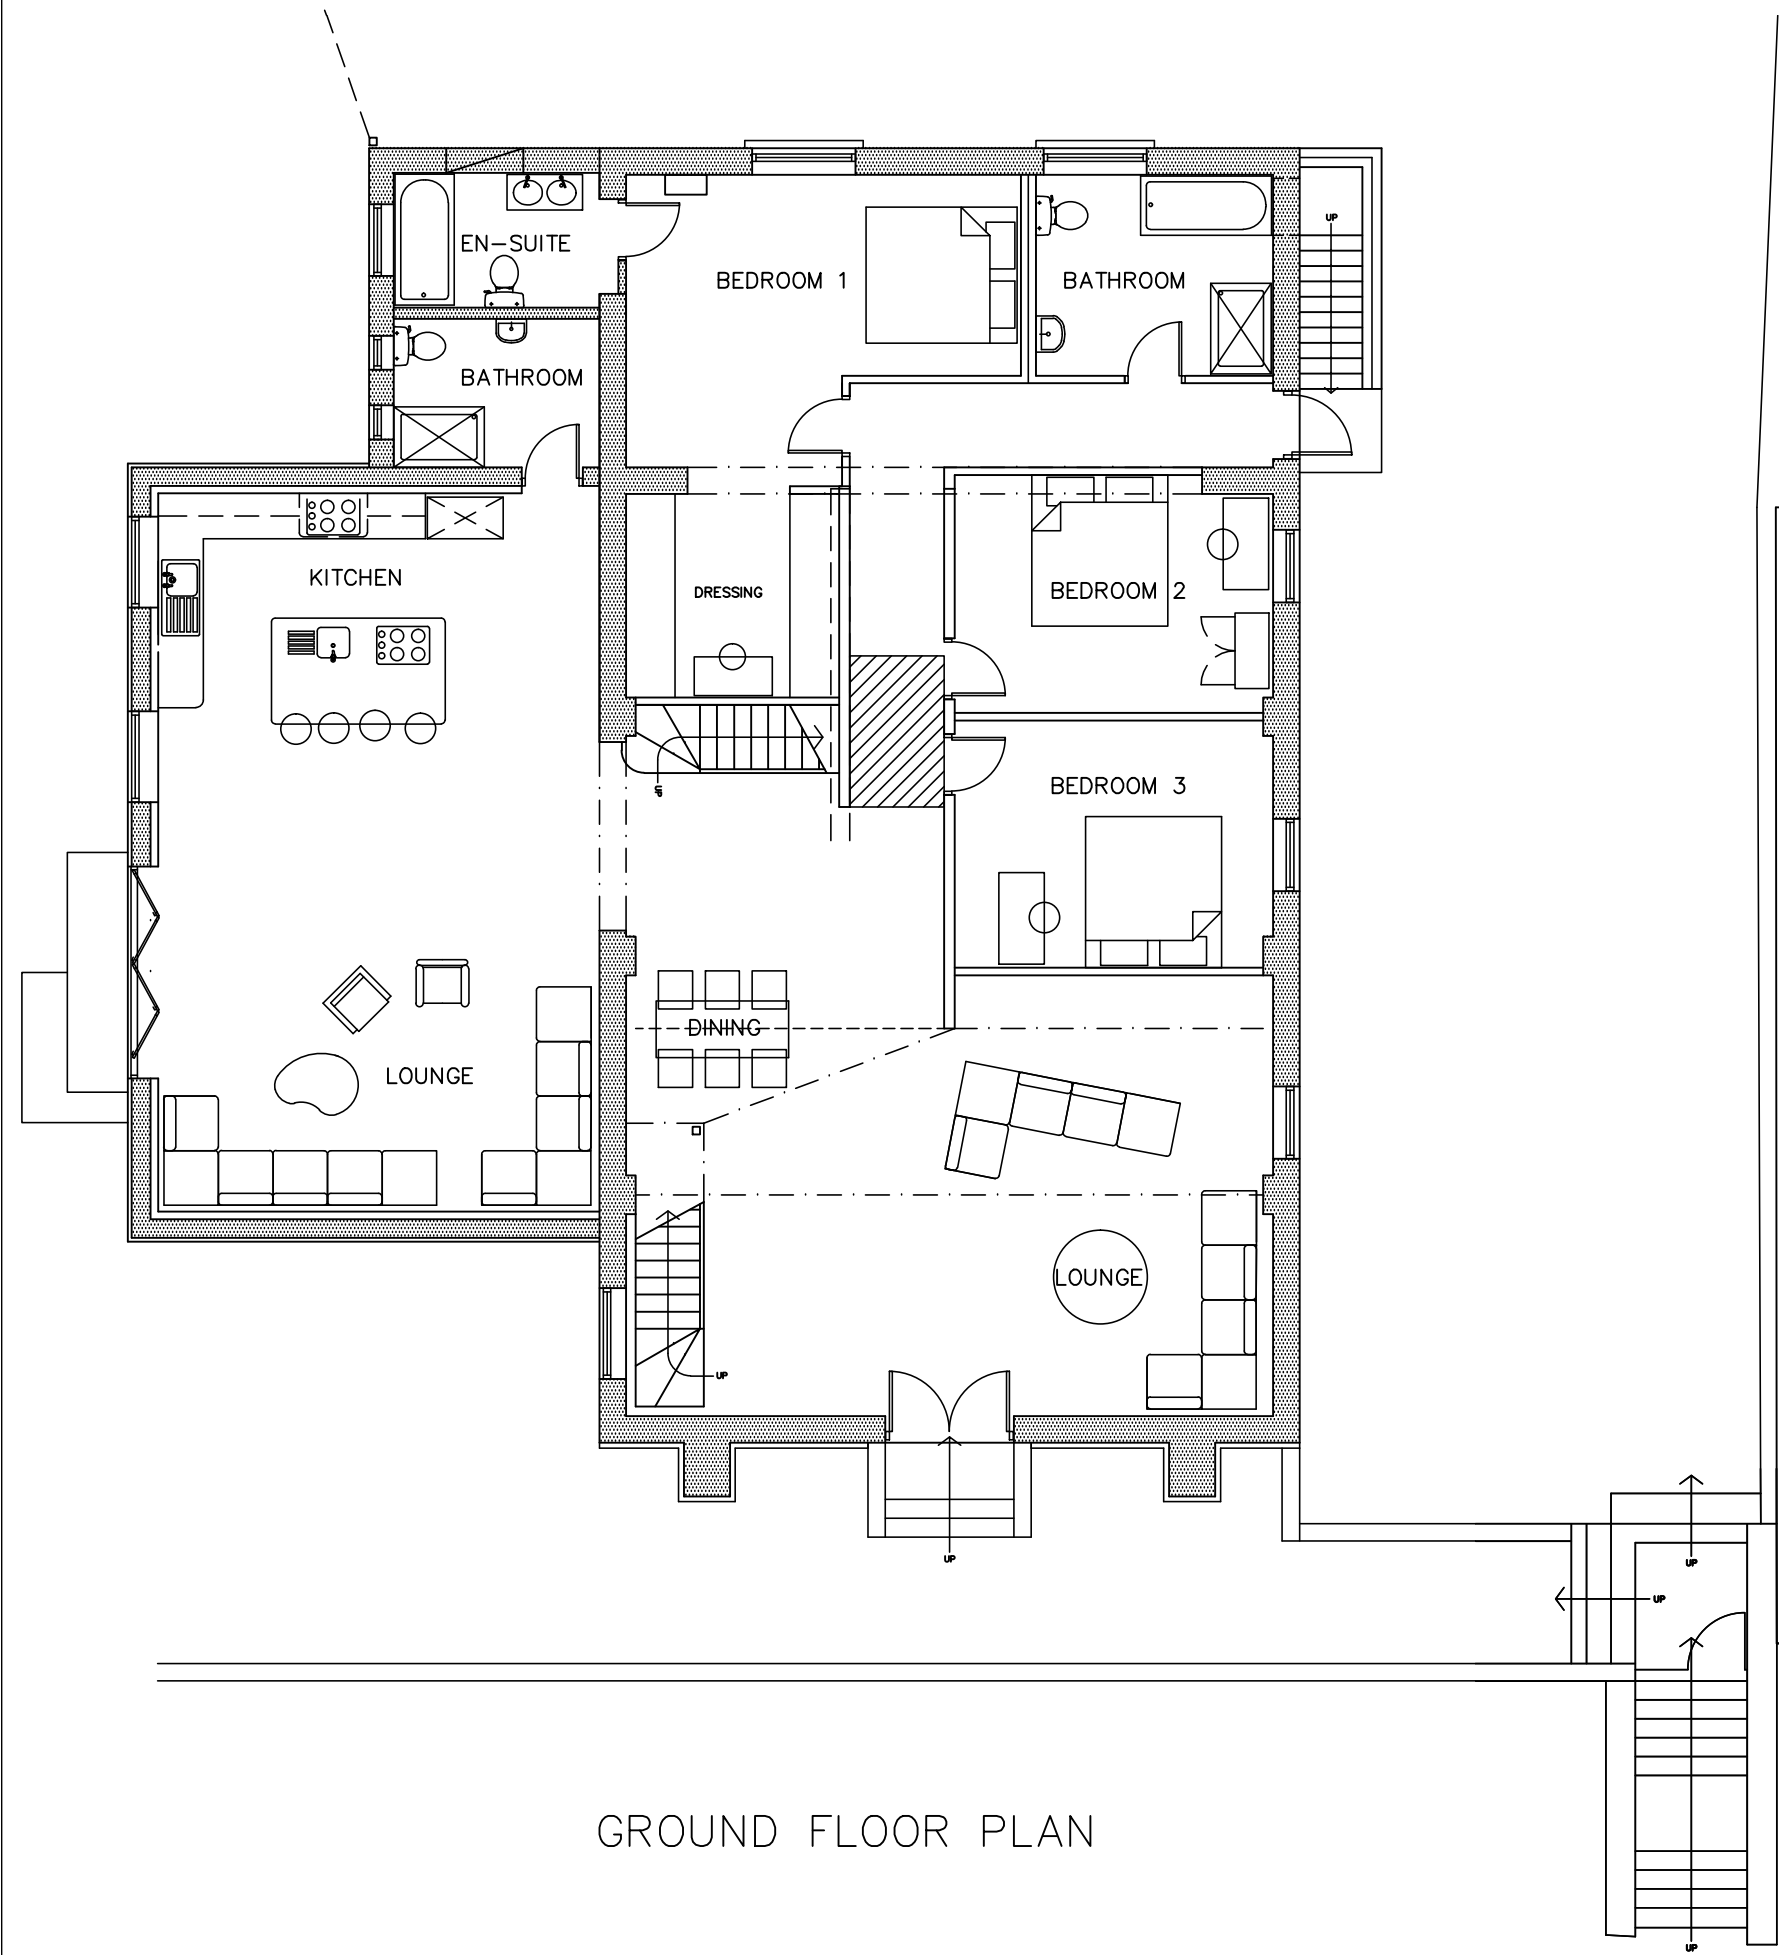

GROUND FLOOR PLAN

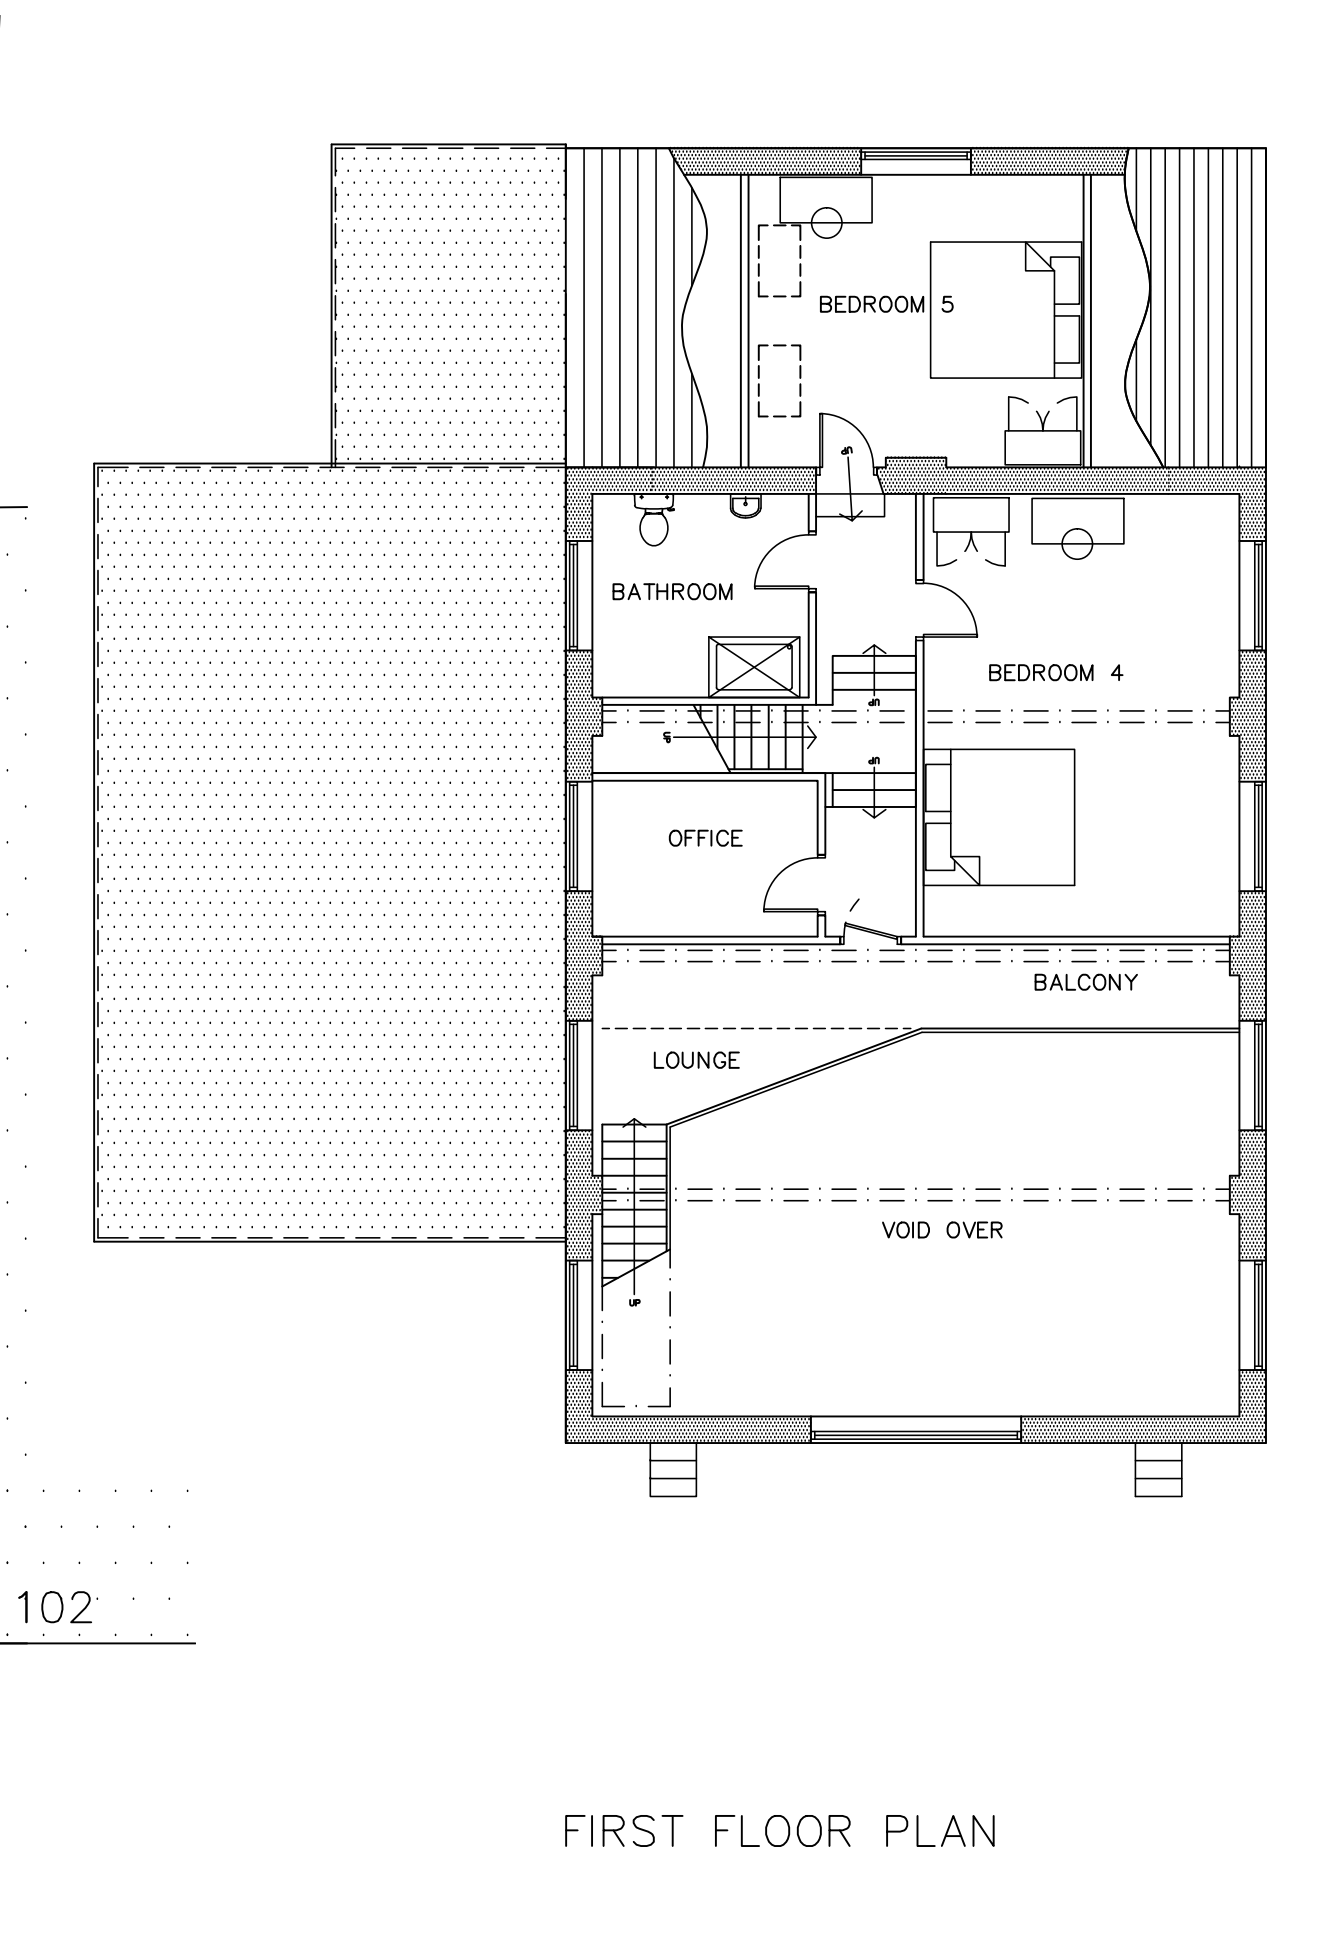

FIRST FLOOR PLAN

102