



Side and Rear Extension - 1 Wilkinson Road, Proposed Plans and Elevations

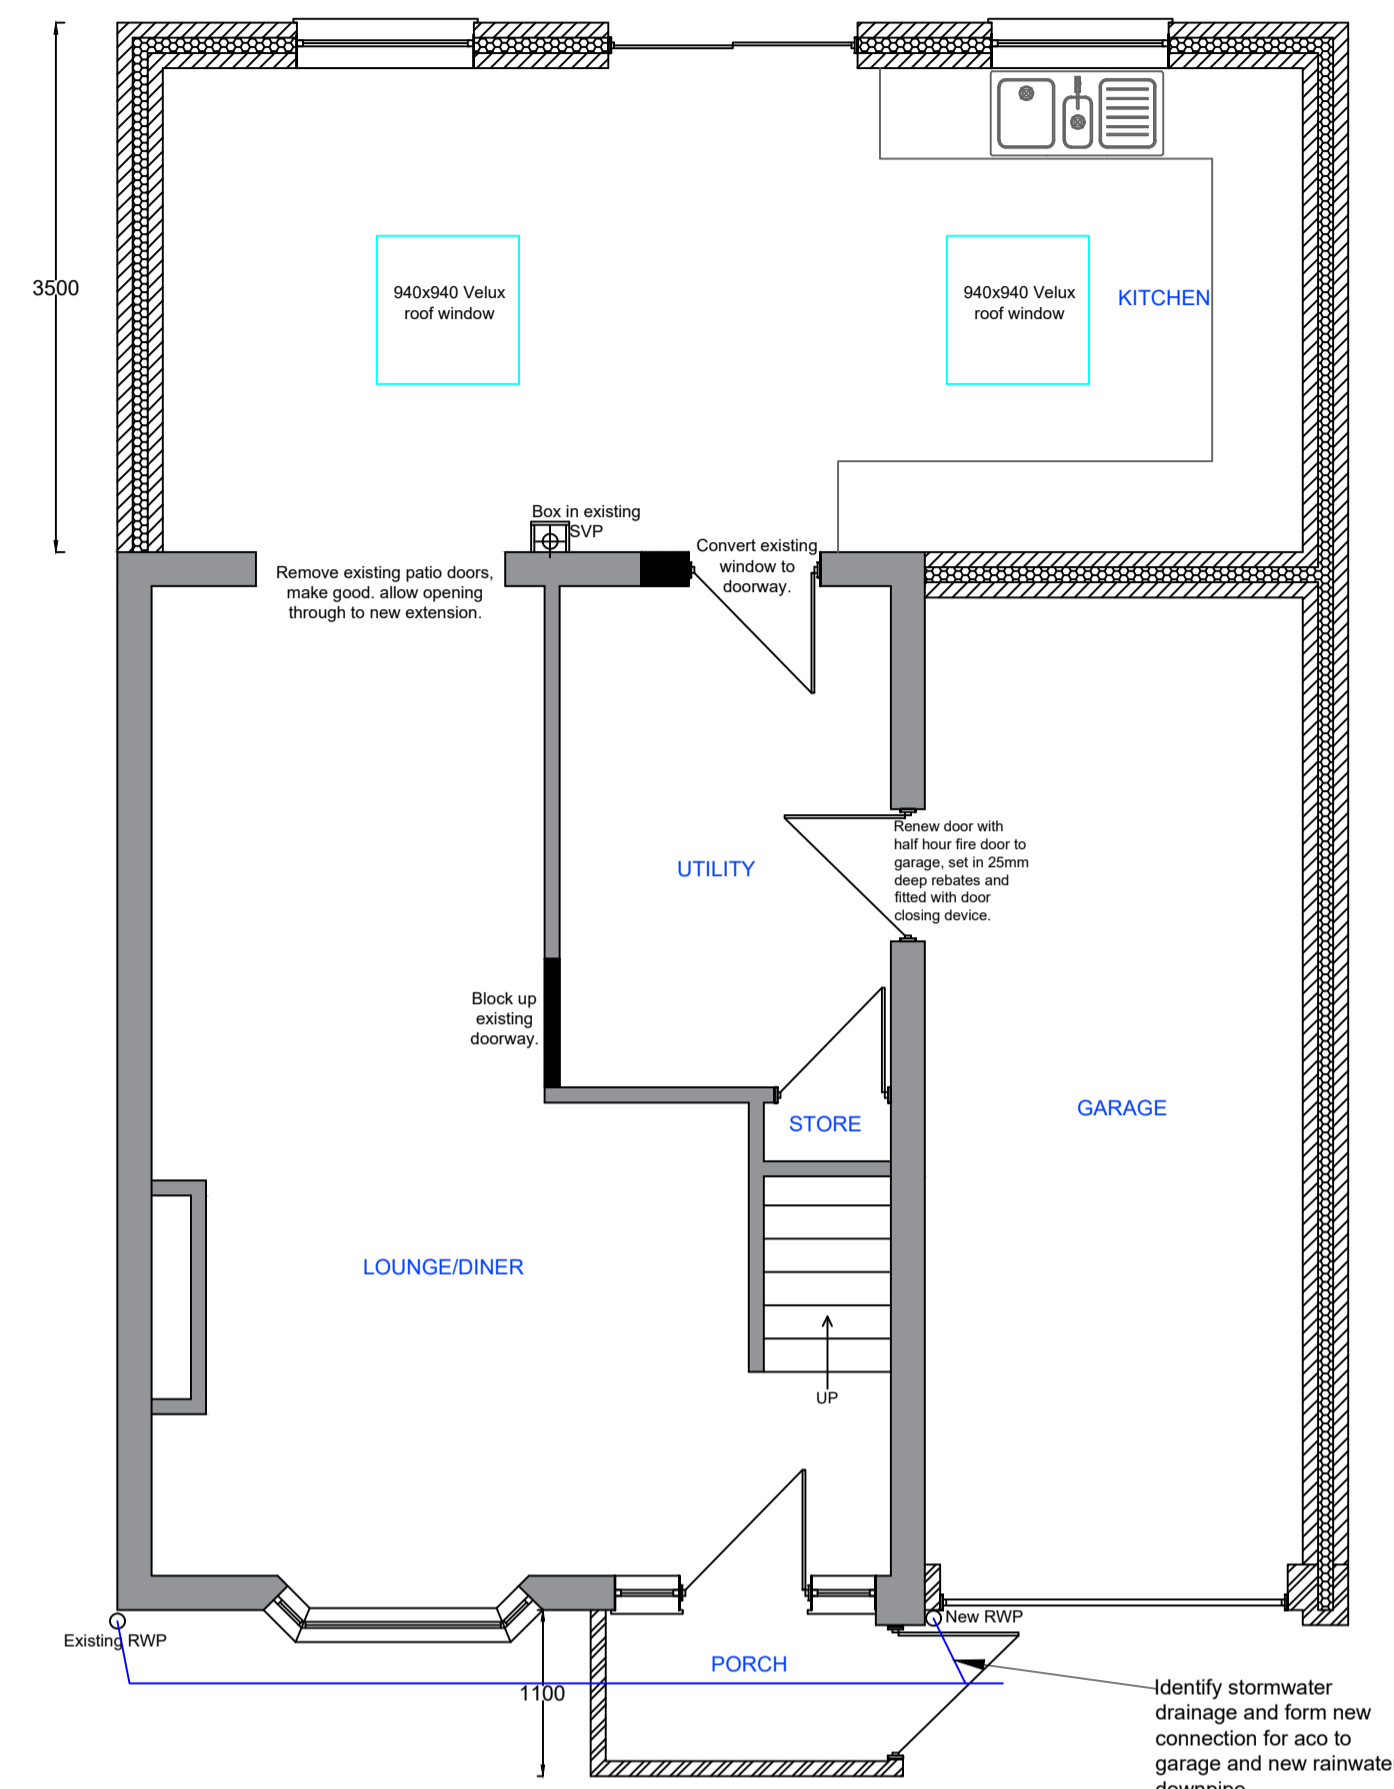

GROUND FLOOR EXISTING- SCALE: 1:50

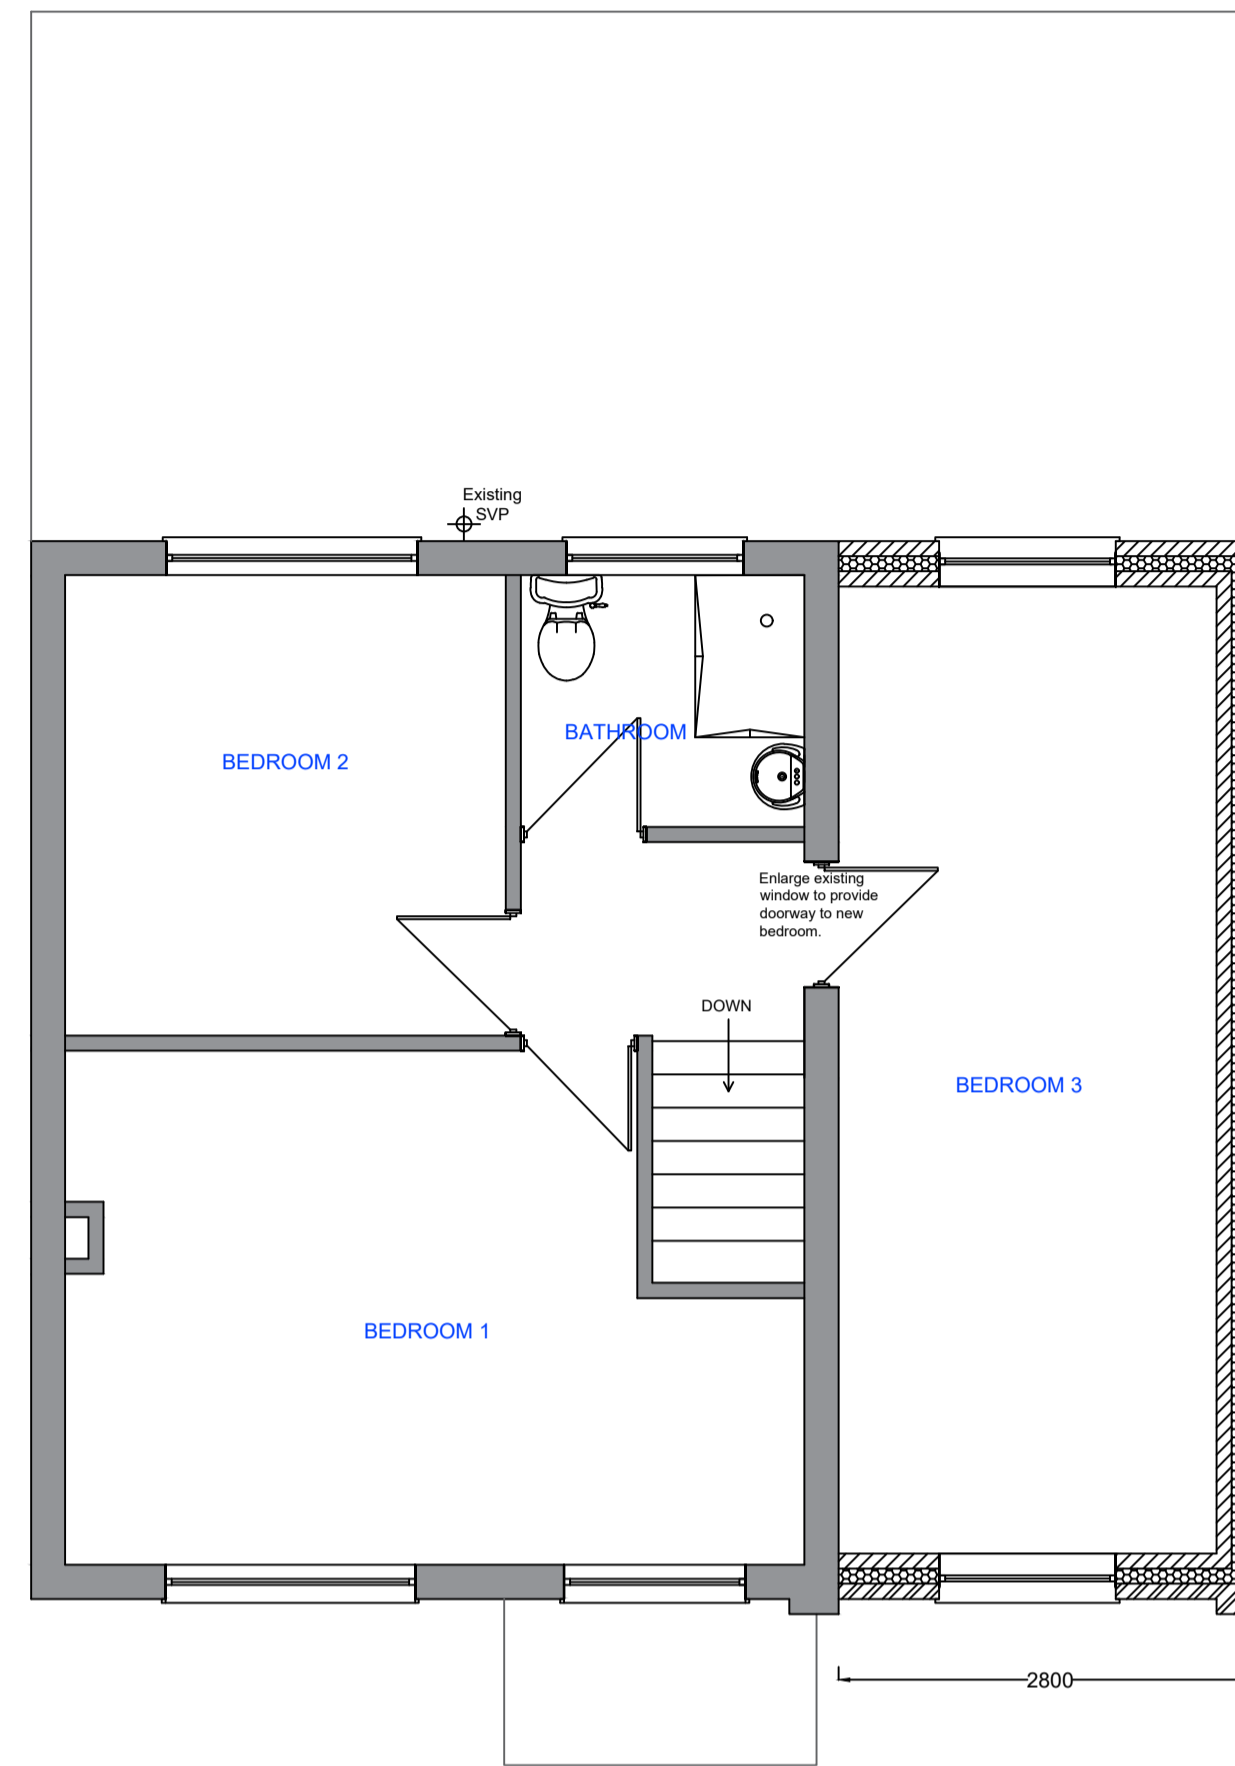

FIRST FLOOR EXISTING- SCALE: 1:50



SITE PLAN- SCALE: 1:250

Disclaimer Notes:

1. This document is copyright of the originator and must be treated as confidential
2. This document must not be altered or reproduced without prior consent of the originator
3. Any discrepancy must be reported to the originator
4. Do not scale from this document, use figured dimensions only
5. All dimensions must be checked on site prior to commencement of any works
6. This document must be read in conjunction with all supporting documents
7. The originator accepts no responsibility for the accuracy of background information provided by third parties.
8. A document stating 'DRAFT' or 'CONCEPT' indicates the document is for reference purpose only and no responsibility can be accepted for the completeness of information under this status.

Drawing Stage

SUBMISSION

Revisions




Client
K.Strutt

Project
Property Extension


1 Wilkinson Road
Elsecar
Barnsley
S74 8JS

Title
Proposed Layout and Elevations


Date	Mar 2021	Rev:
Scale	As shown @ A1	/
Drawn	T.S	
Drawing No.	IS21/1WR/002	

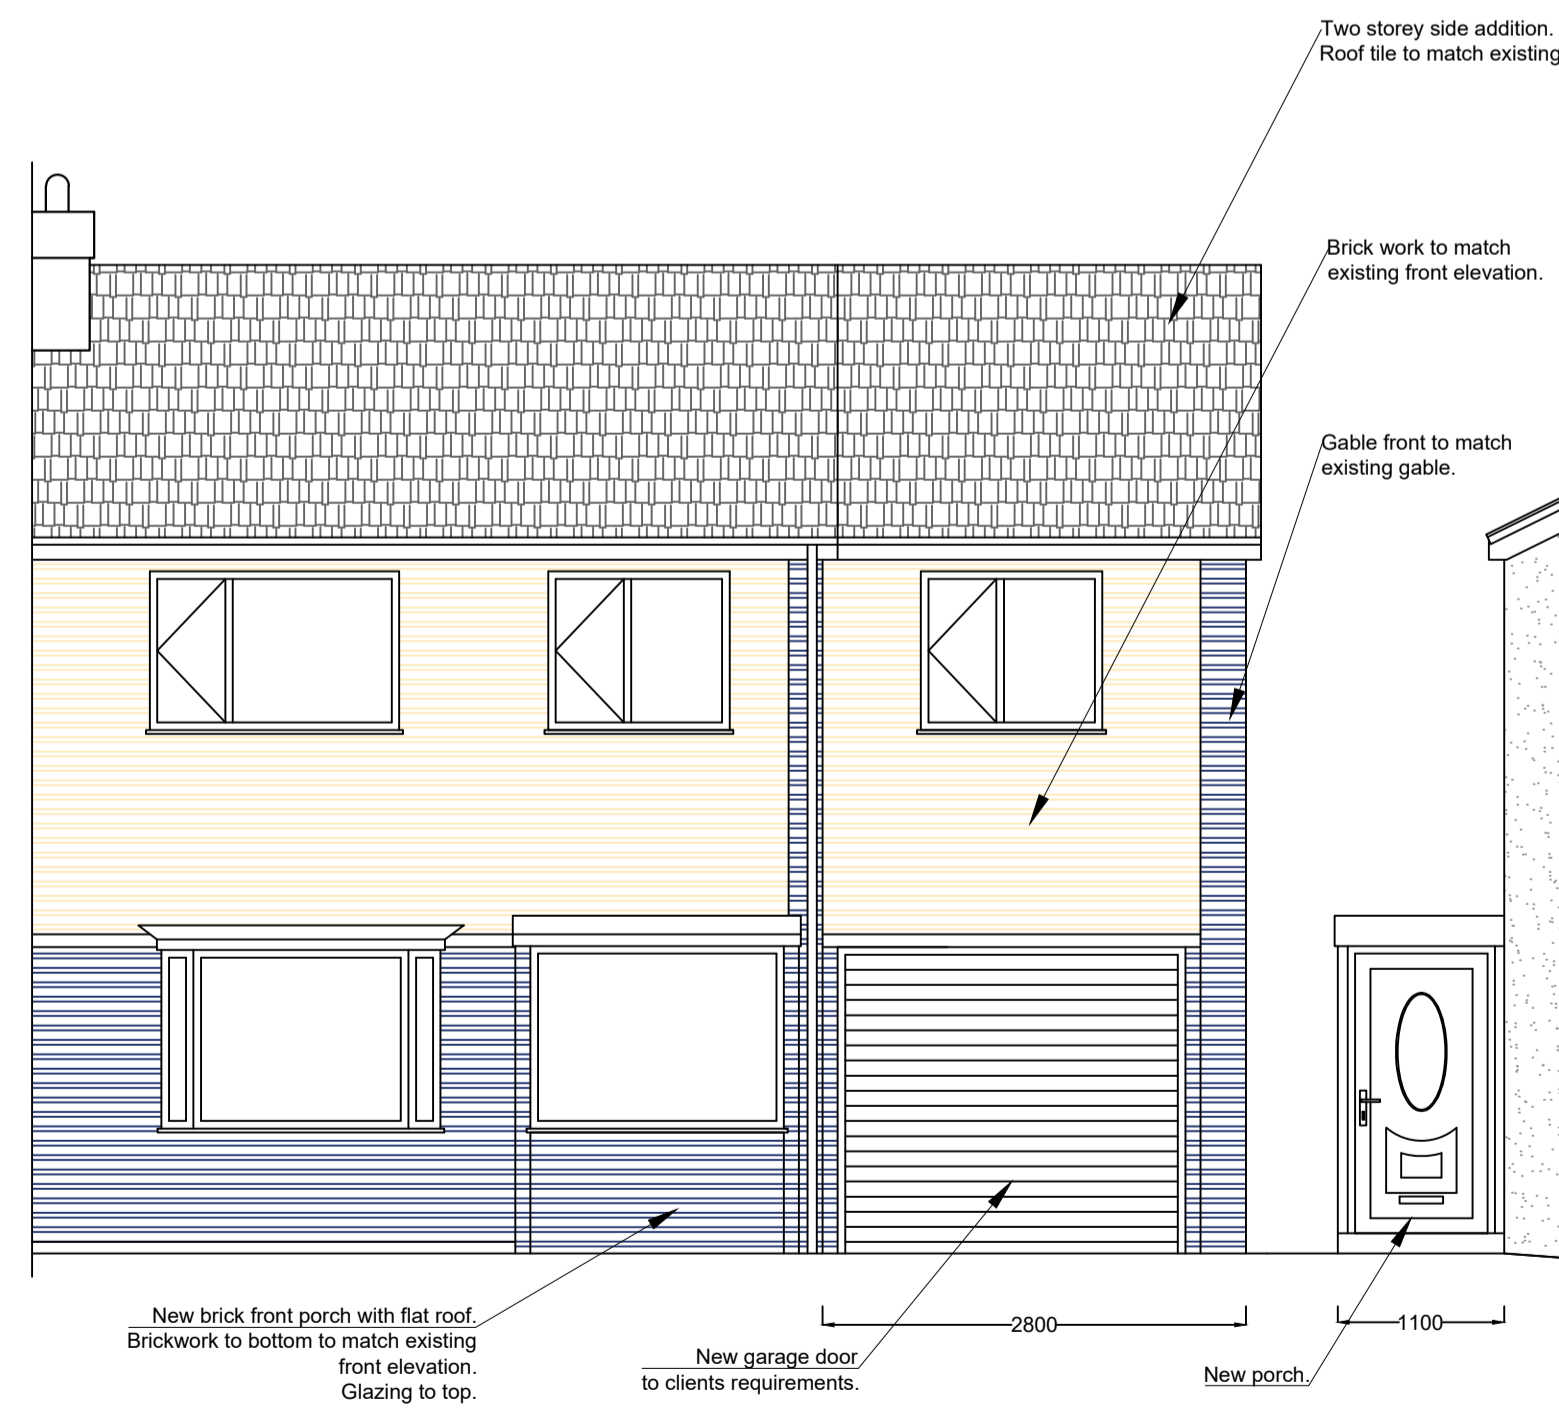

FRONT ELEVATION EXISTING- SCALE 1:50

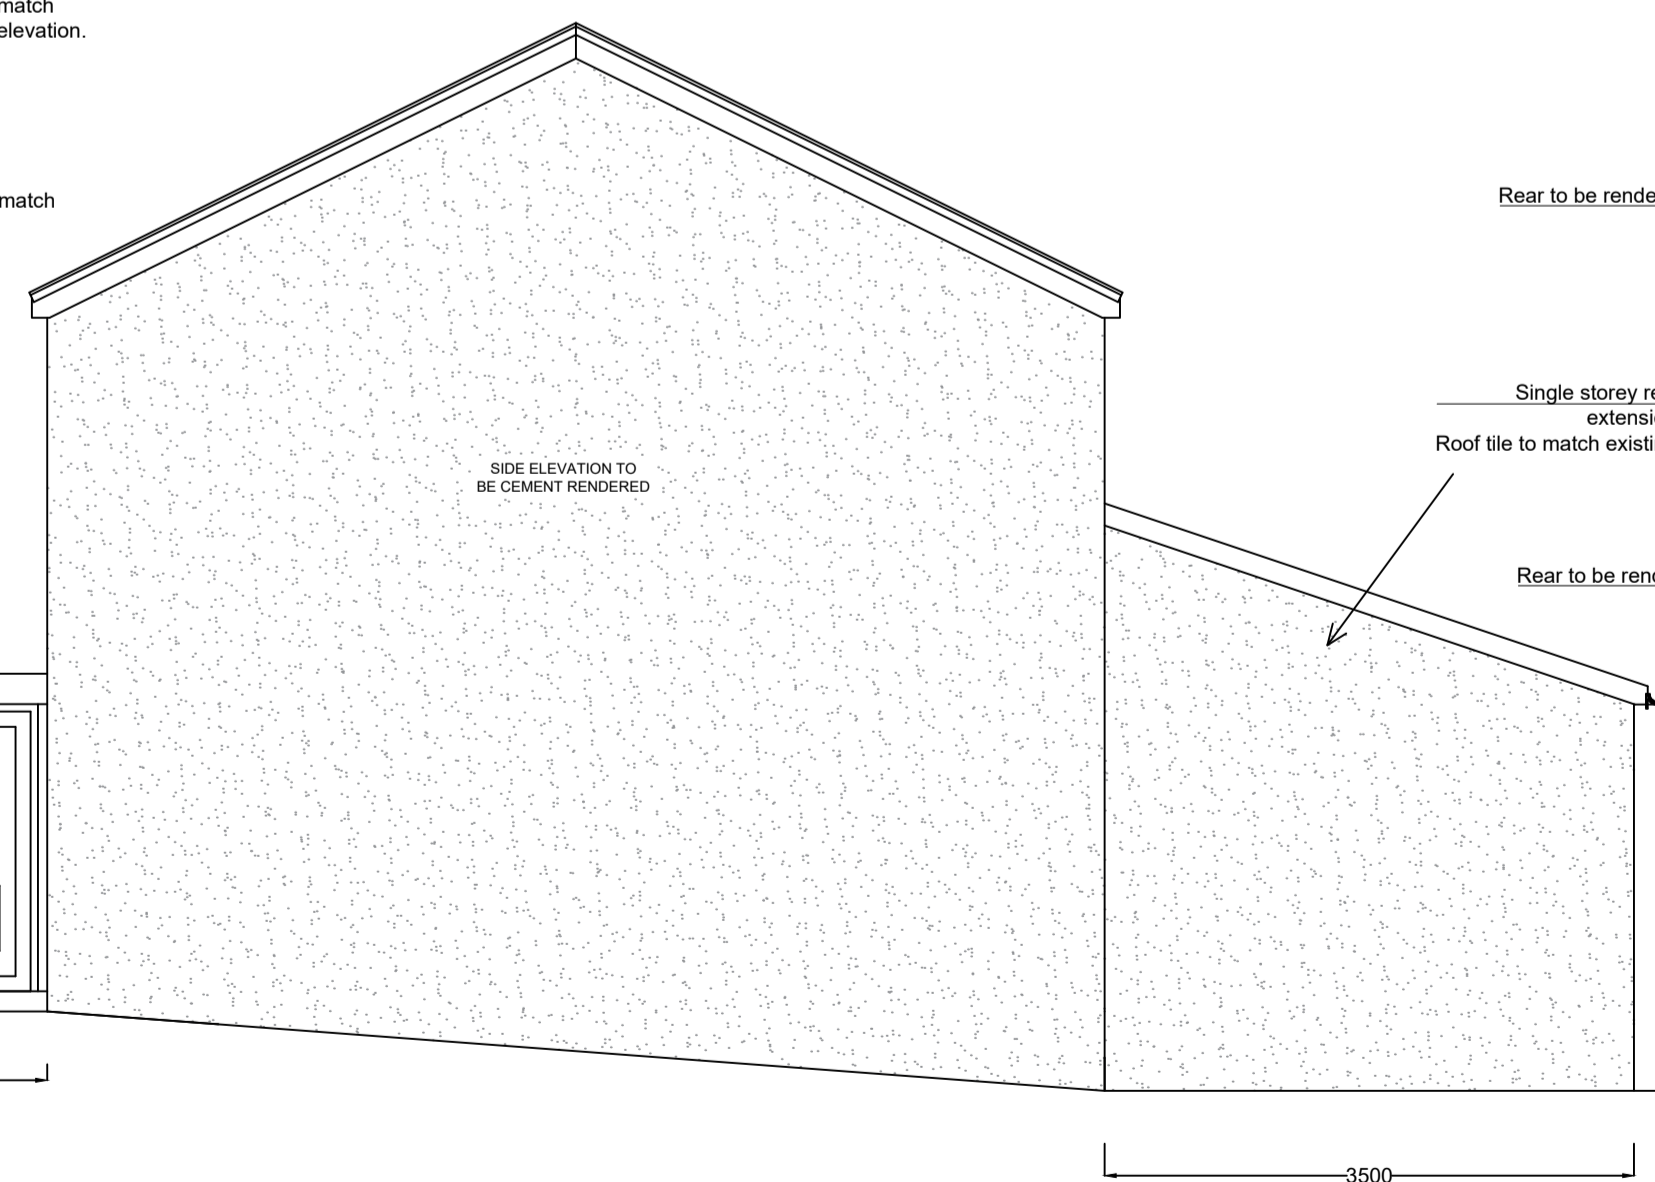

SIDE ELEVATION EXISTING- SCALE 1:50

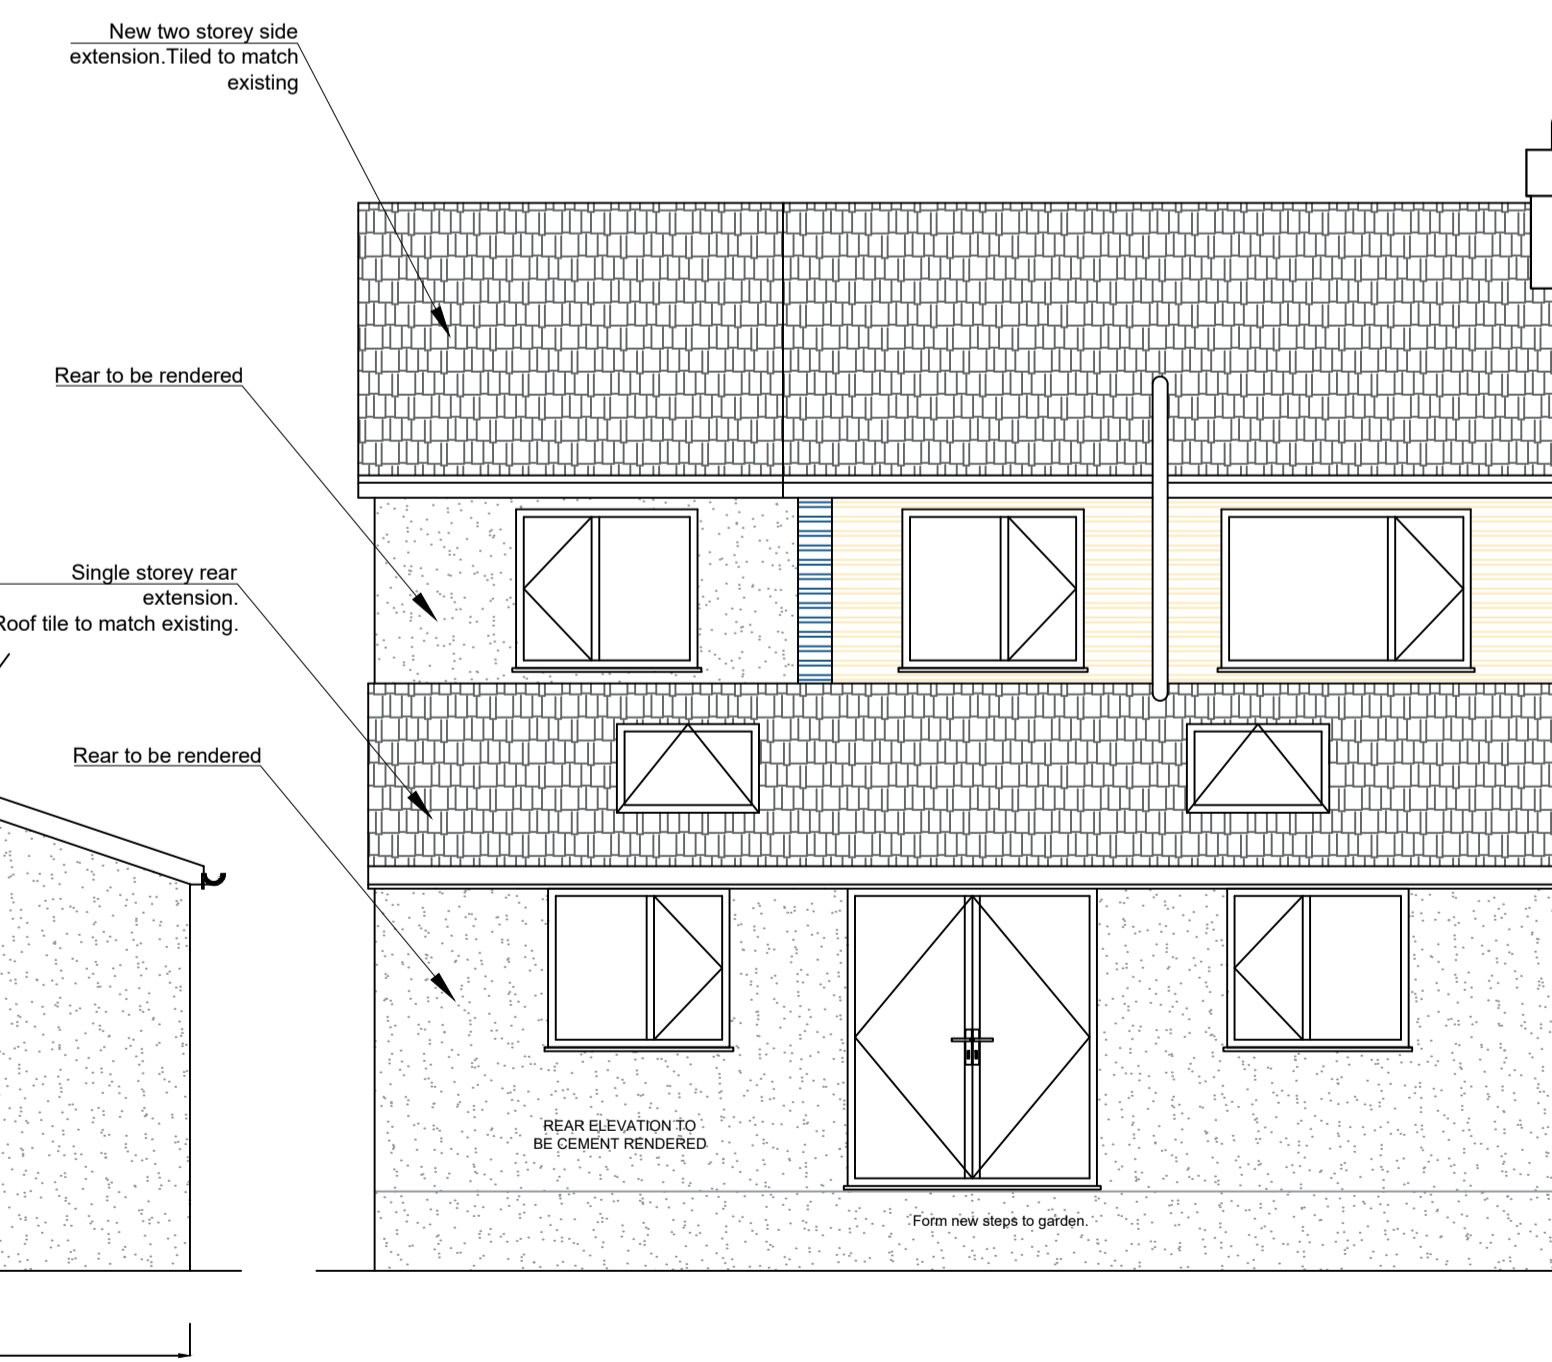

REAR ELEVATION EXISTING- SCALE 1:50