


SITE AS EXISTING 1:200

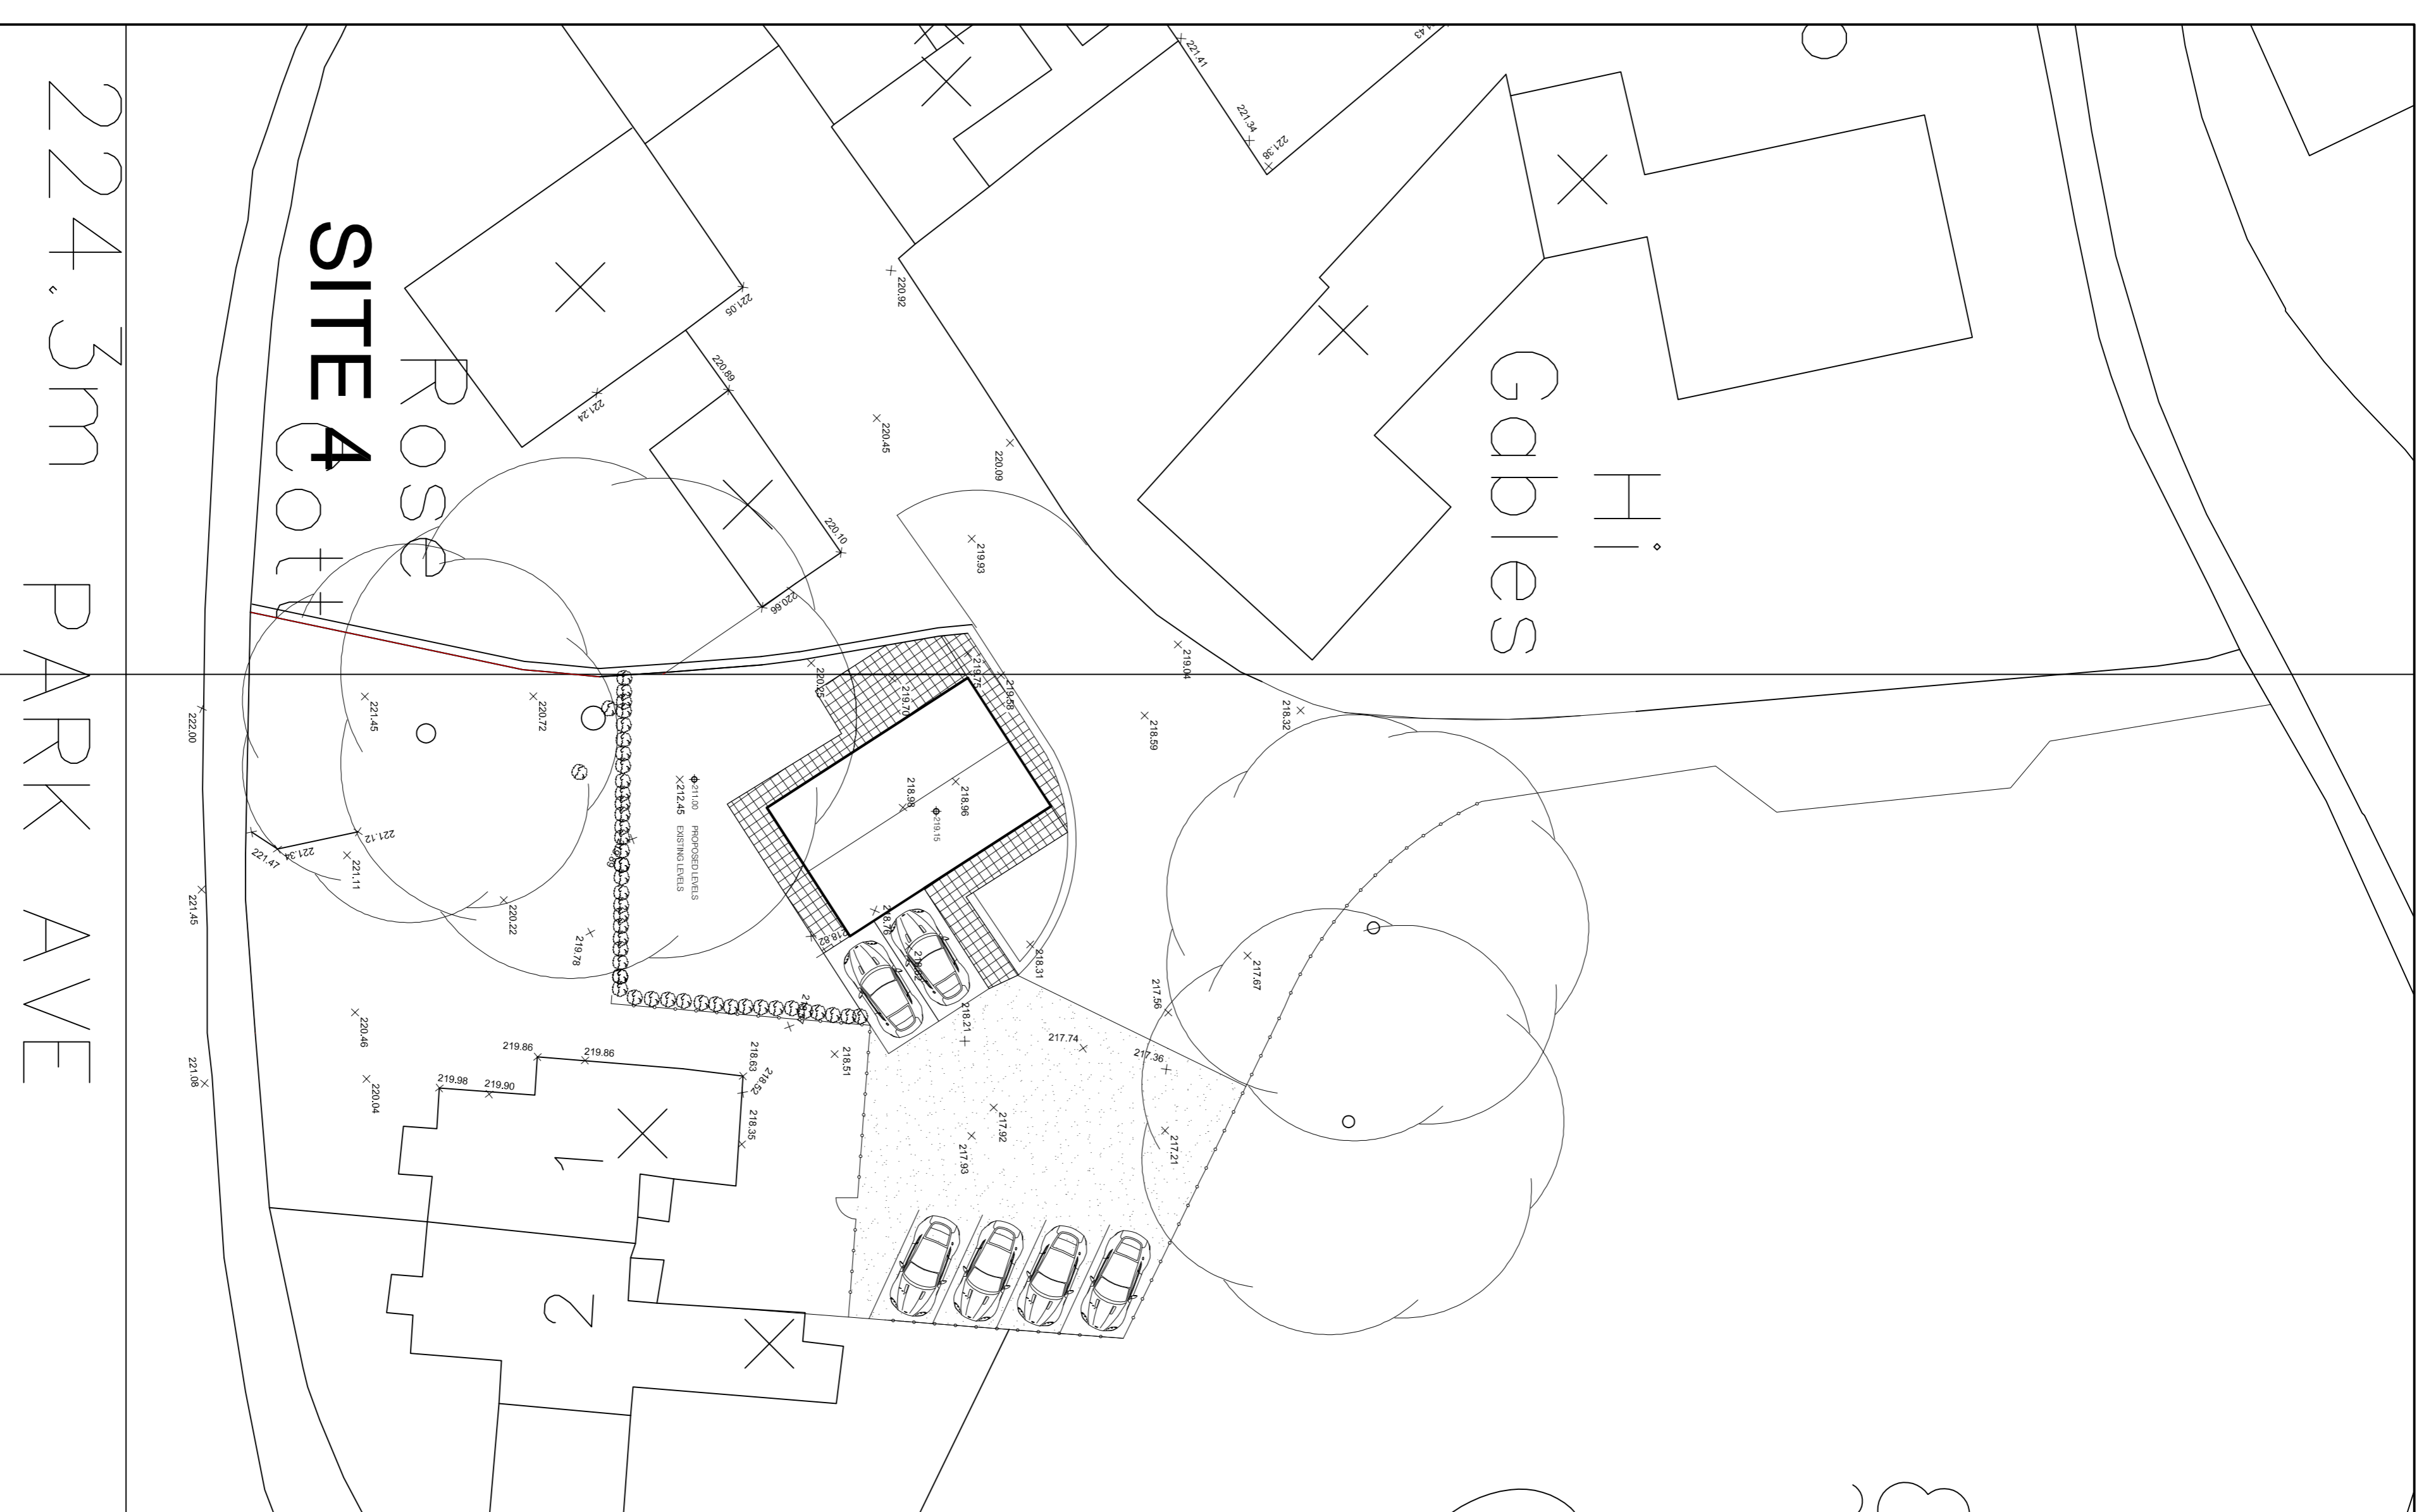

SITE AS PROPOSED 1:200

Do not scale from this drawing. Architectural Drawings Ltd to be notified of any discrepancies in figure dimensions and between site conditions and drawings.

© This drawing and the work depicted within are the copyright of Architectural Drawings Ltd and for use on this site only. Where permission should be obtained from Architectural Drawings Ltd before reproduction in whole or part.

Before commencement of the works the contractor must ensure that the proposed works are in accordance with all relevant sewer outfalls, manholes and connection points. This drawing must be read in conjunction with and checked against the site specific and design layout and engineering drawings.

Discrepancies must be reported to Architectural Drawings Ltd.

The contractor must satisfy himself with the adequacy of the adequate foundations appropriate to the ground conditions are used for any part of the works.

This drawing should not be relied upon to give information on ground conditions and foundations.

This Contract is to comply and the work is completed with the Building Regulations, relevant current British Standards

TITLE
**SITE 4
 EXISTING & PROPOSED
 SITE PLANS**

DRAWING STATUS
INFORMATION

SCALE 1:100 @ A1

DATE JAN 2016

JOB NO. DRAWING NUMBER REV
 707 04-01 P1

P1 - 26/09/2016 - RED LINE BOUNDARY SHOWN FOR PLANNING PURPOSES
 P1/05/16
architecturaldrawings Ltd
 DESIGN | DEVELOPMENT | BUILDING

44 Park Road, Barnby, 520 1VE
 01753 822221
 www.architecturaldrawingsltd.co.uk

REVISIONS
 CLIENT
**THE WHARCLIFFE ESTATE
 WORTLEY VILLAGE PLAN**