



Drawing No.	Rev No.
EMS001 -003	B

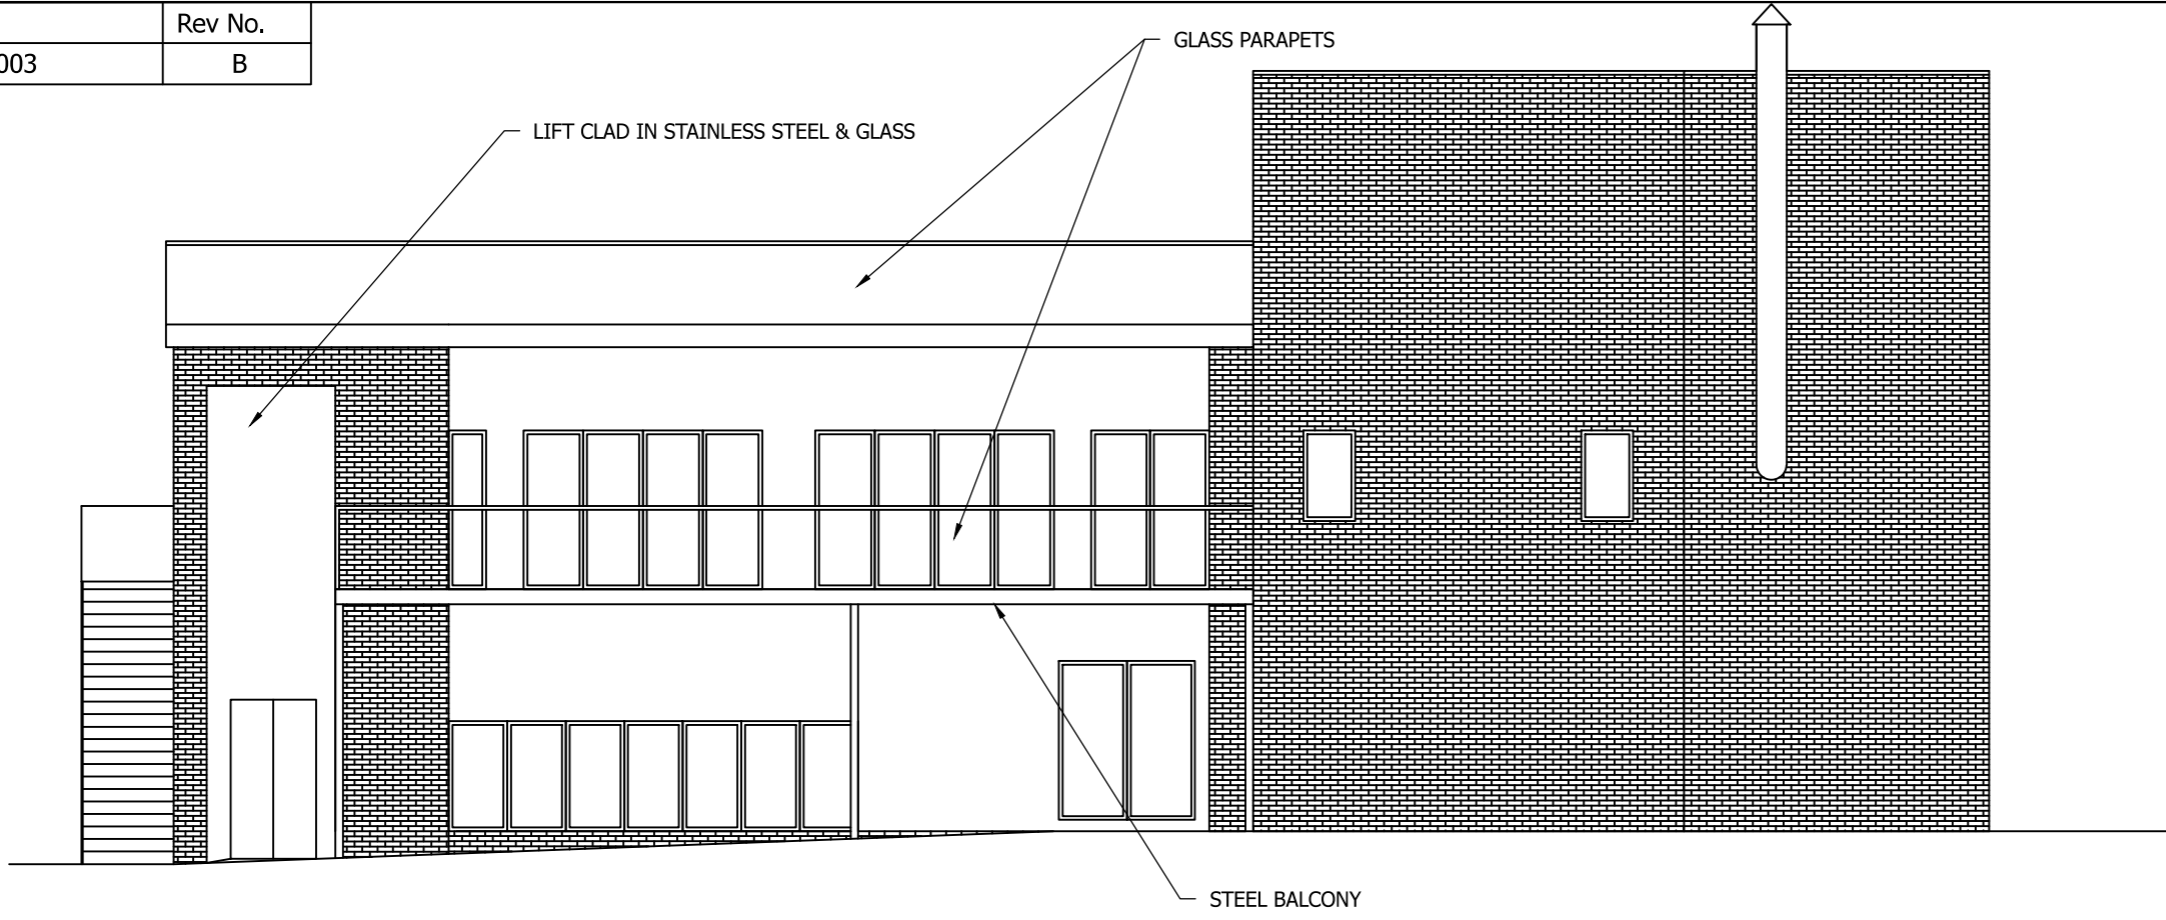

PROPOSED FRONT ELEVATION (FROM THE CAR PARK)
SCALE 1:100 AT A3

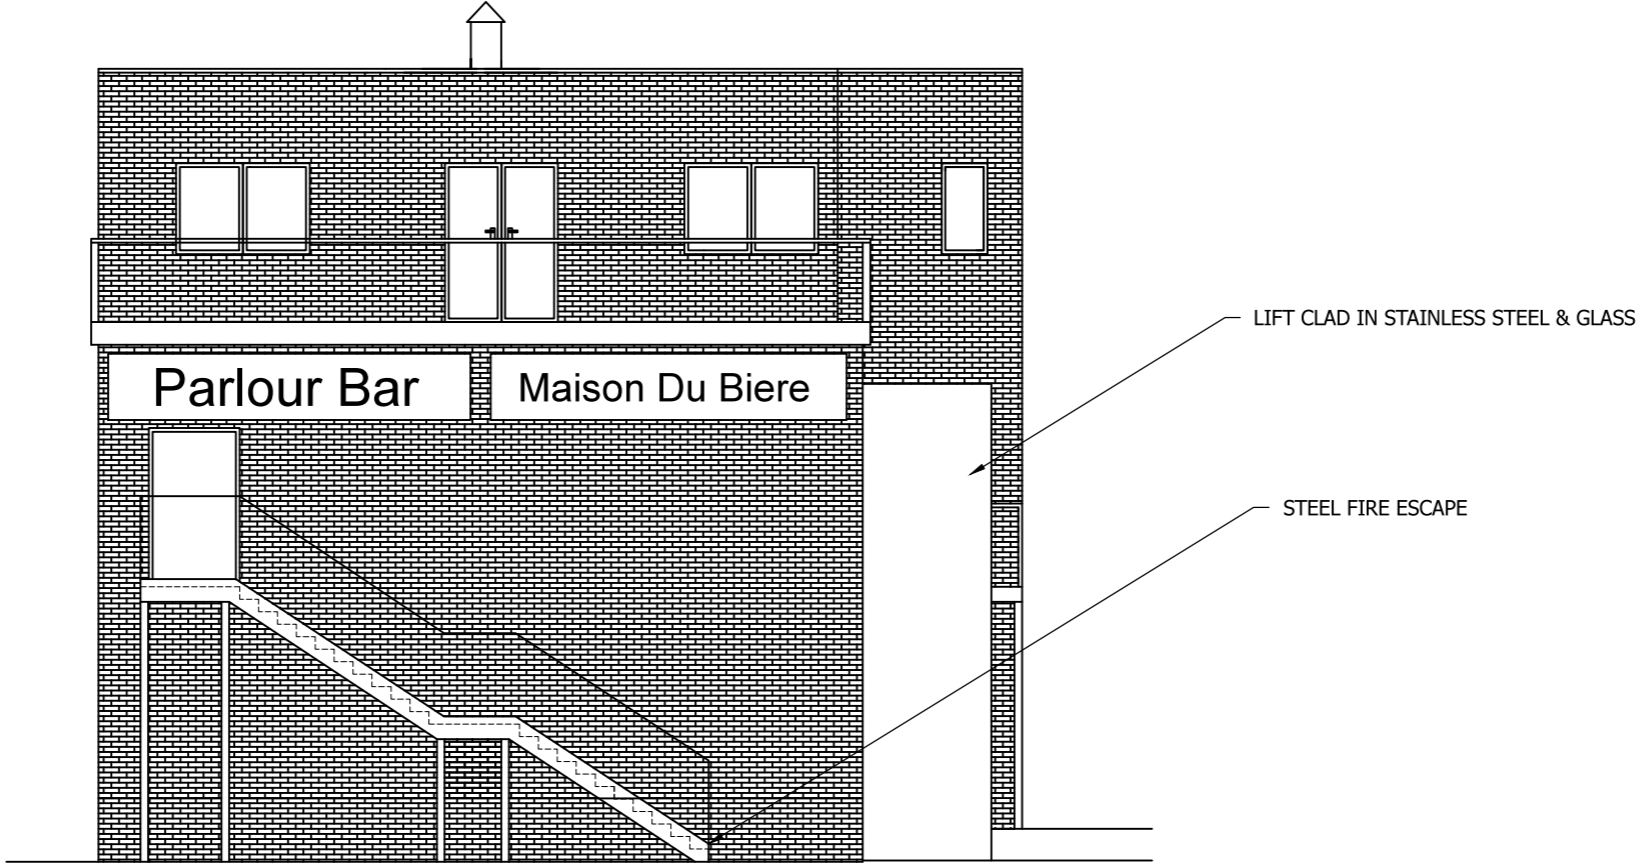

PROPOSED END ELEVATION
SCALE 1:100 AT A3

DO NOT SCALE: Contractor to check all dimensions and report any omissions or errors

NOTES

Rev	Description	By	Chk	App	Date
B	LIFT MOVED	JRB			11/08/23
A	Minor changes	JRB			10/08/22

JRB DESIGNS Ltd
1 Saville Road
Cudworth
Barnsley
S72 8LT
Tel: 01226 383542
Fax: 01226 380078
Mob: 07970 541192
Email: john@jrbdesigns.co.uk

This drawing is copyright. © jrbdesigns Ltd.

Client **MR. BUSHAJ**

Drawing Title **PROPOSED ELEVATIONS 1**

Address **THE MILL 10 CASTLERREAGH ST.
BARNSELY
S70 1AR**

Project Title: **CHANGE OF USE TO SHISHKA
BAR AND RESTRAUNT**

Purpose of Issue: **PLANNING**

Drawing Status **FIRST ISSUE**

Scale at A3 AS SHOWN	Drawn By JRB	Date 10/04/2022
Checked By	Date 10/04/2022	Approved By Date 10/04/2022

Project No. EMS001	Drawing No. 003	Revision B
------------------------------	---------------------------	----------------------

APPROVAL INFORMATION TENDER CONTRACT CONSTRUCTION