




FIRST FLOOR PLAN
SCALE 1:50

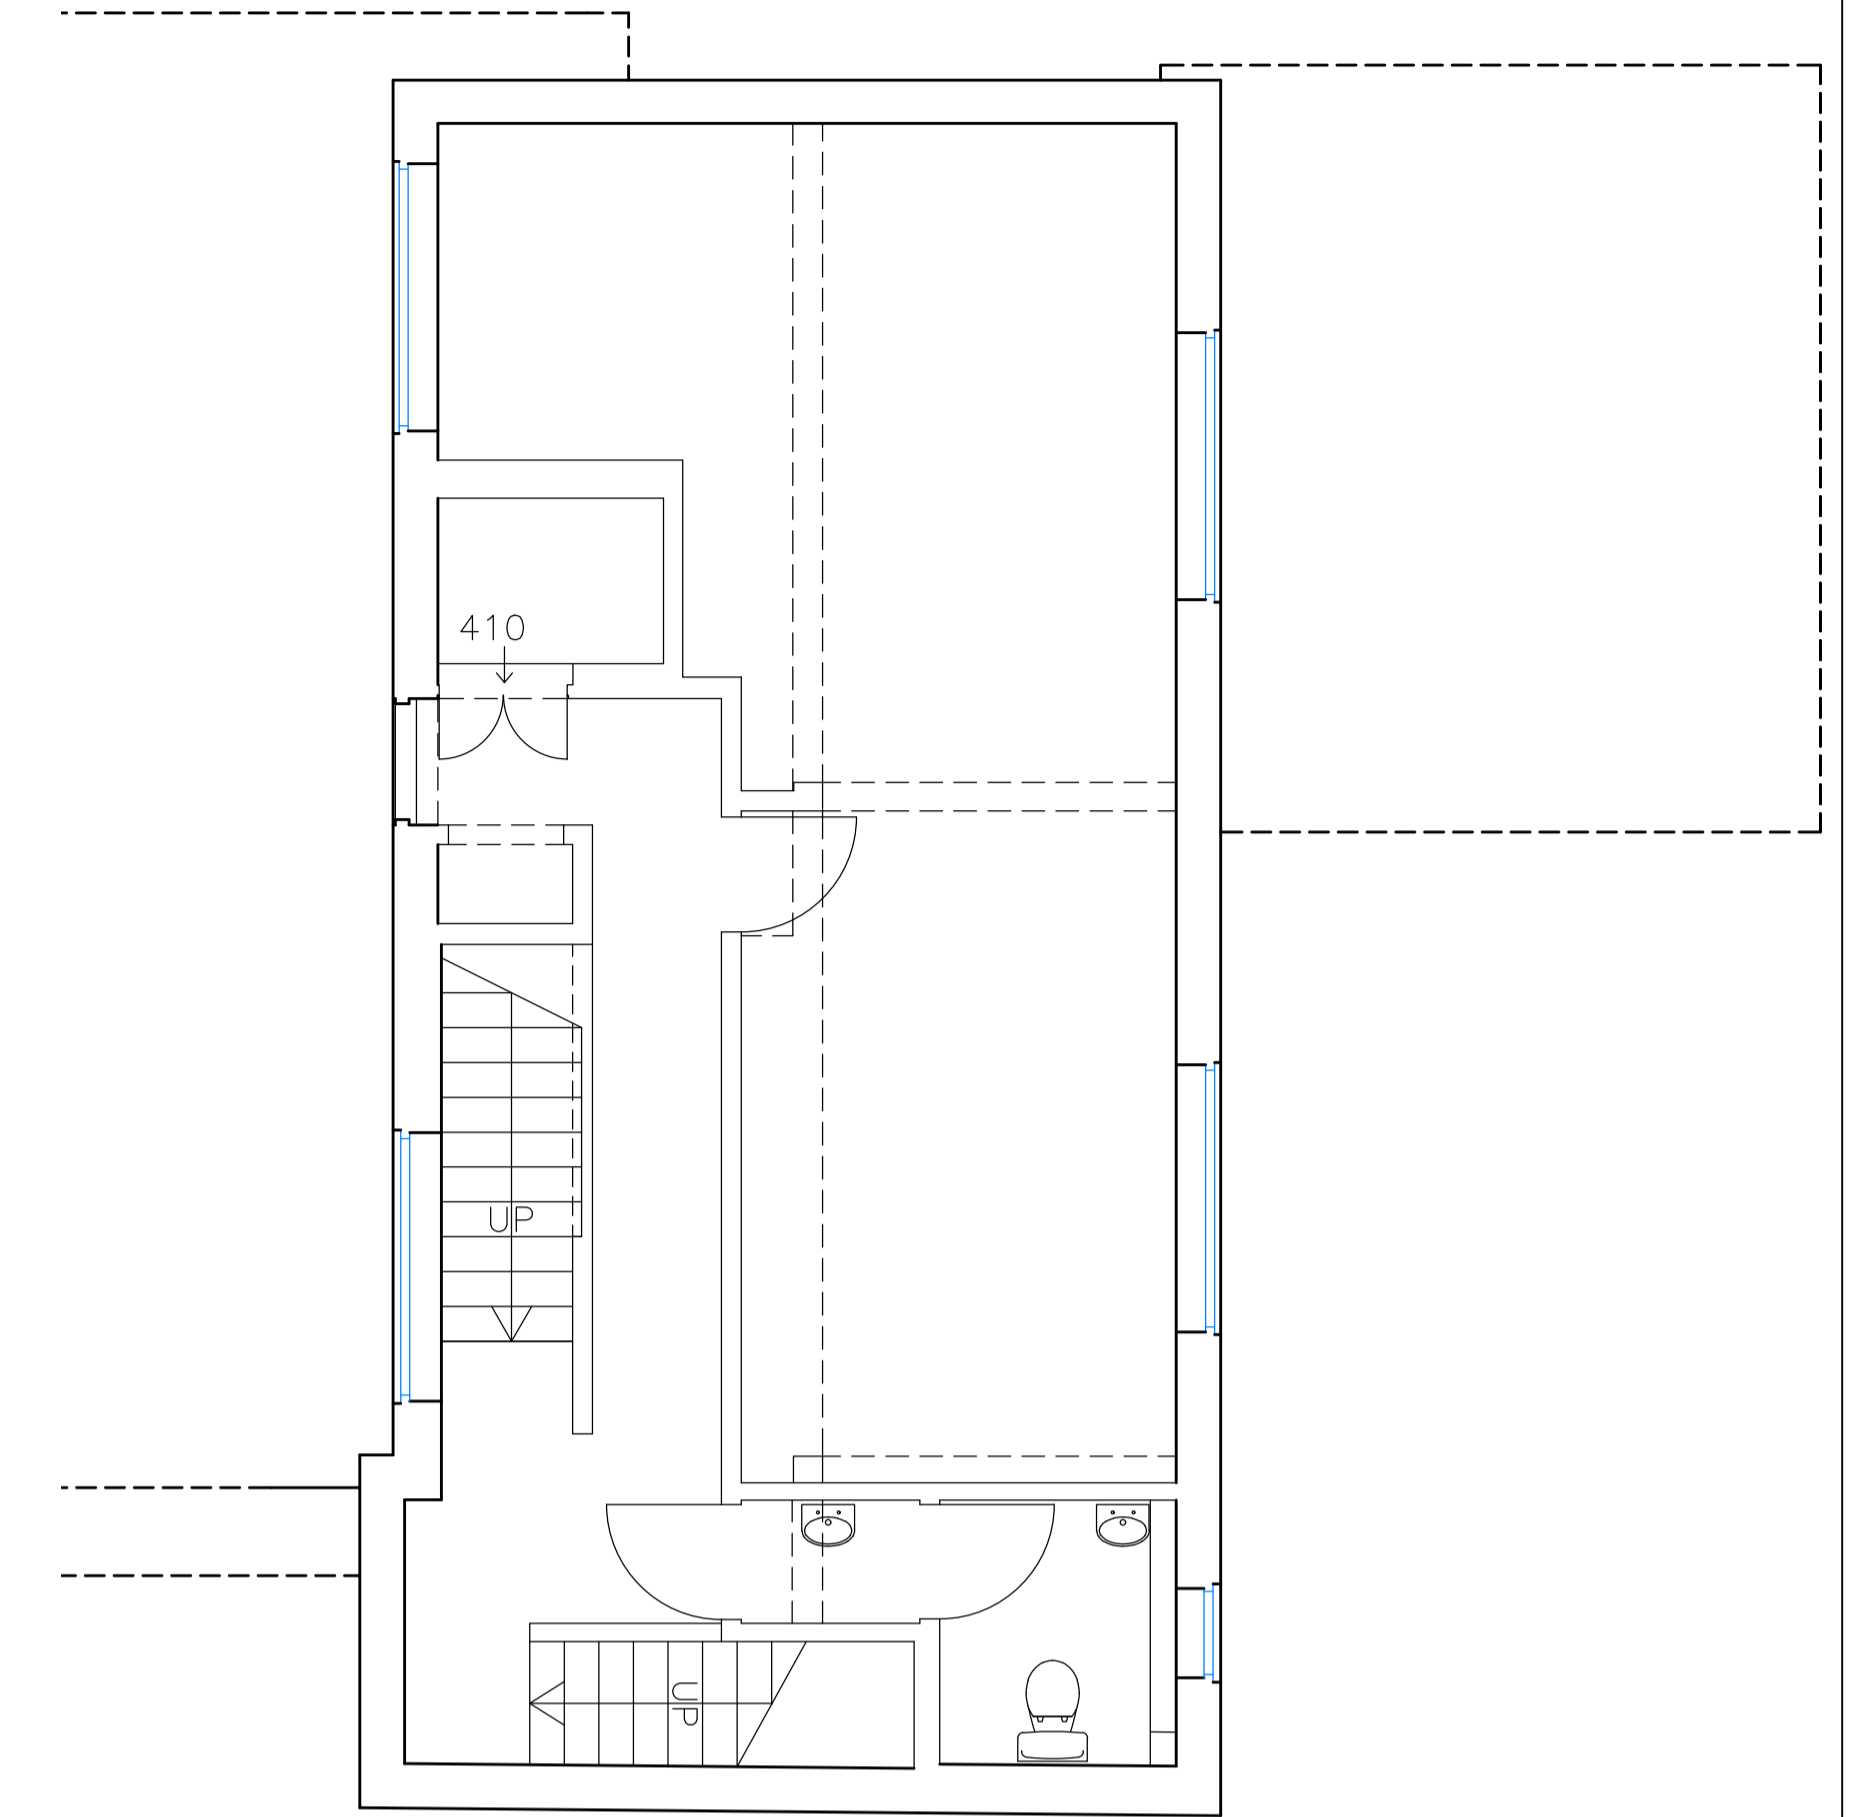

SECOND FLOOR PLAN
SCALE 1:50

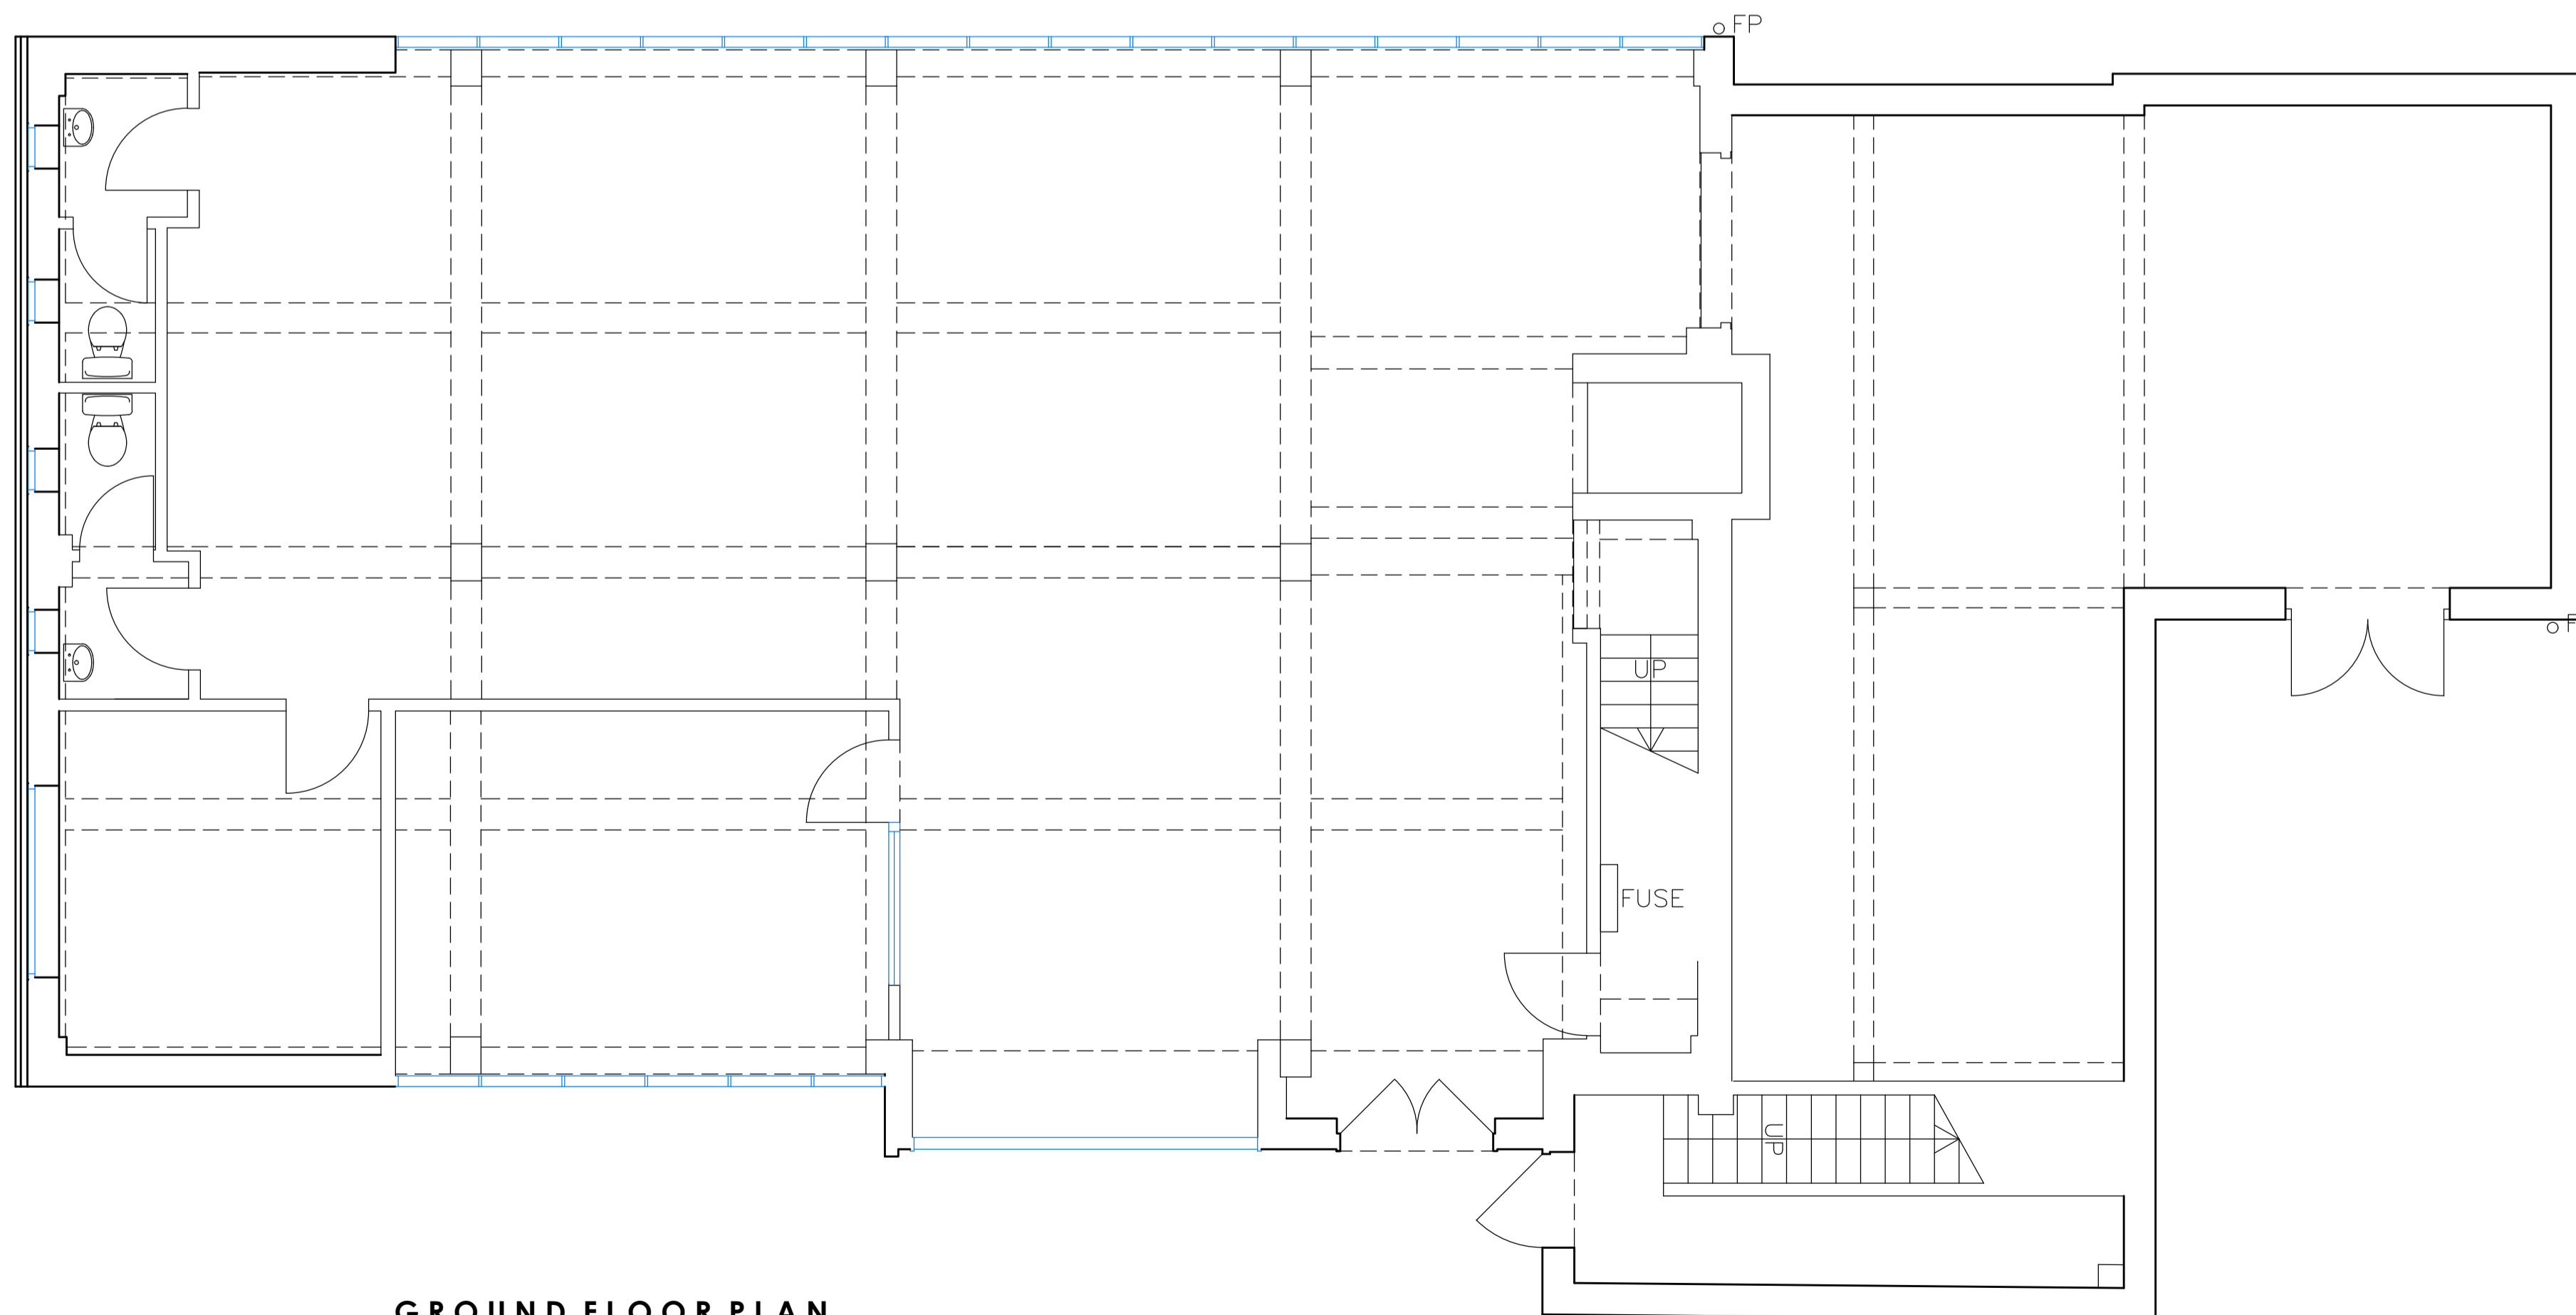

GROUND FLOOR PLAN
SCALE 1:50

		OFFICE ONE, 34 VICTORIA ROAD, BARNSLLEY, S70 2BU		Phone: 01226 208482	
ARCHITECTURAL SERVICES		Email: info@whiteaguspартnership.co.uk Web: www.whiteaguspартnership.co.uk			
Project: MC MILLS & CO LTD LOWER CASTLEREAGH ST BARNSLLEY, S70 1AR		Client: MR C. LAWLOR			
Drawing Title: PLANS AS EXISTING		Date: JUNE 2020		Scale: AS SHOWN	
		Ref: 19-179	Dwg. No: 01	Rev.	
Date	Suffix	Description	Date	Suffix	Description