


LV Room Plan and Elevations



REAR ELEVATION

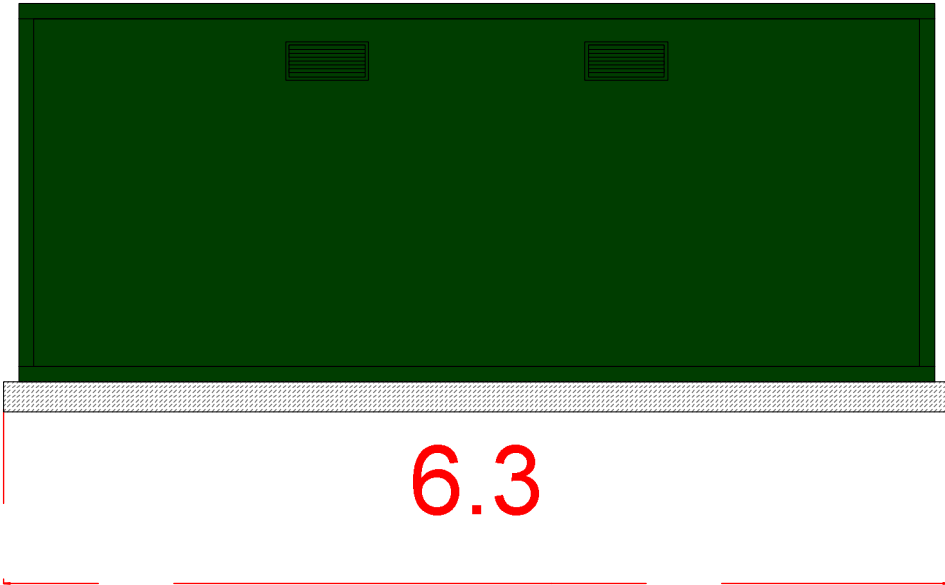

FRONT ELEVATION



SIDE ELEVATION

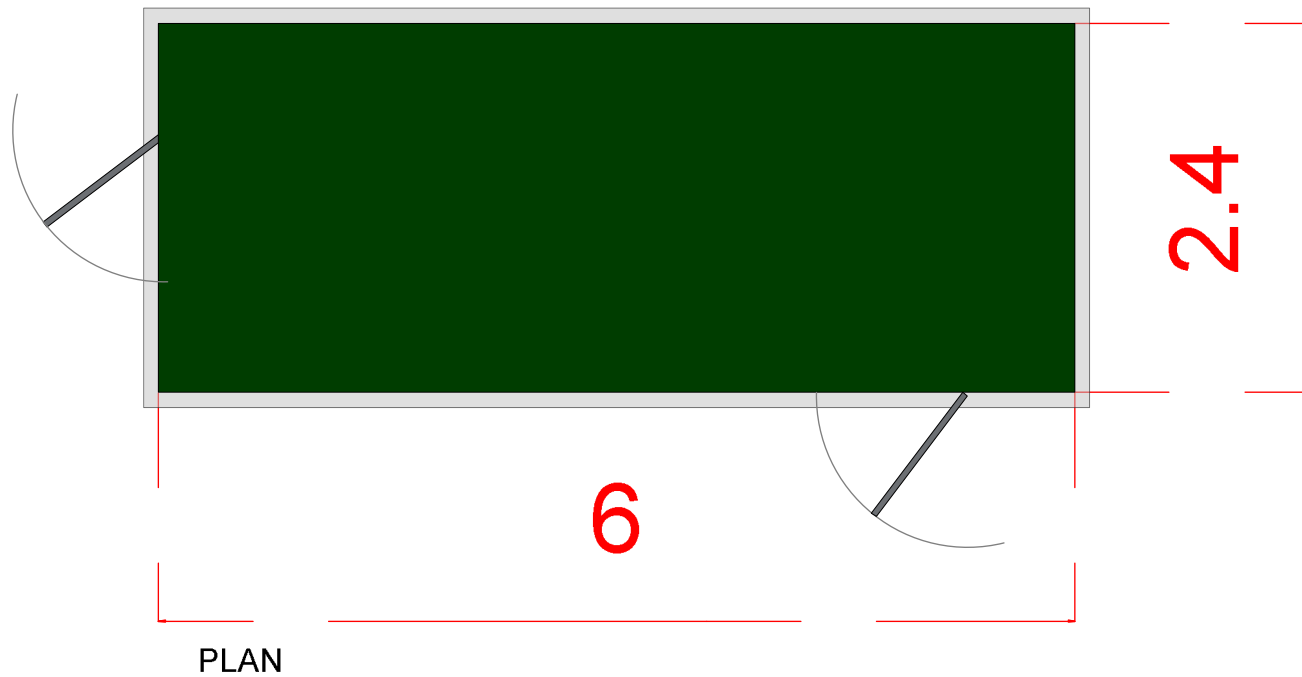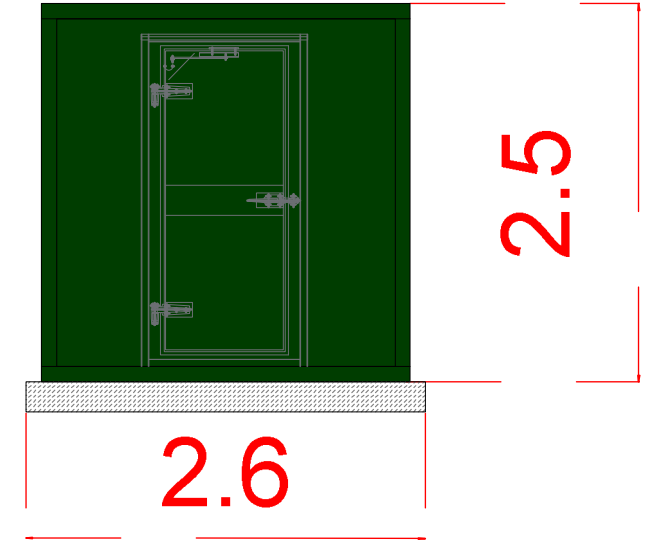

PLAN

REVISIONS

REV	AMENDMENTS	BY	DATE
A	XX	XX	XX.XX.16

LEGEND

Length in metres

Monckton Energy Limited

Monckton Works

LV Room Plans and Elevations

DATE: 09.09.2016

SCALE: 1: 50 @ A3

DRAWN BY / REVIEWED BY: Vmc / JD

PROJECT NO: DRAWING NO: REVISION:

HG3317 Drawing - 04 -

WYG Group

creative minds safe hands



WYG

Rowe House, 10 East Parade, Harrogate, HG1 5LT

Tel: +44 (0)1423 857 510

Email: info@wyg.com www.wyg.com

1. DO NOT SCALE FROM THIS DRAWING
2. THIS DRAWING IS TO BE CHECKED WITH ALL OTHER RELEVANT DRAWINGS.
3. ANY DISCREPANCIES CHECK WITH WYG, IF IN DOUBT ASK.
4. DRAWING TO BE USED FOR PURPOSES OF THE ISSUE AND NOTED ON PLAN

© **WYG Environment Planning Transport Limited 2013**

Registered in England Number: 3050297