



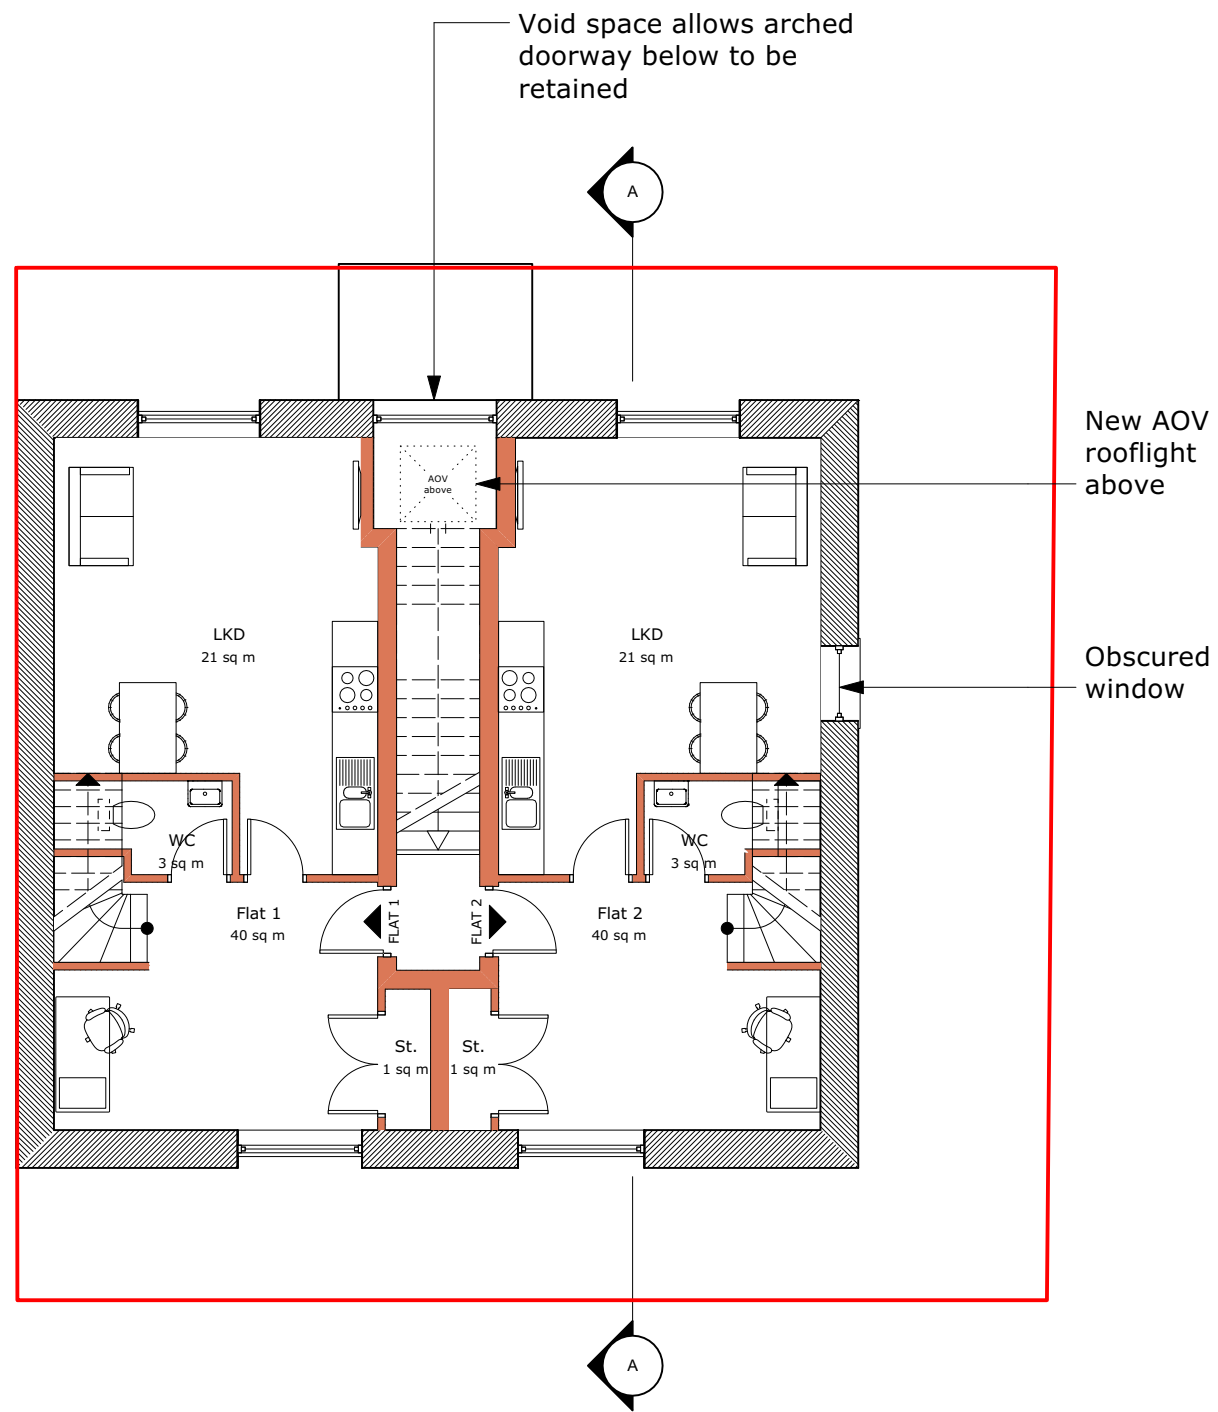

1 Proposed First Floor
Scale: 1:100

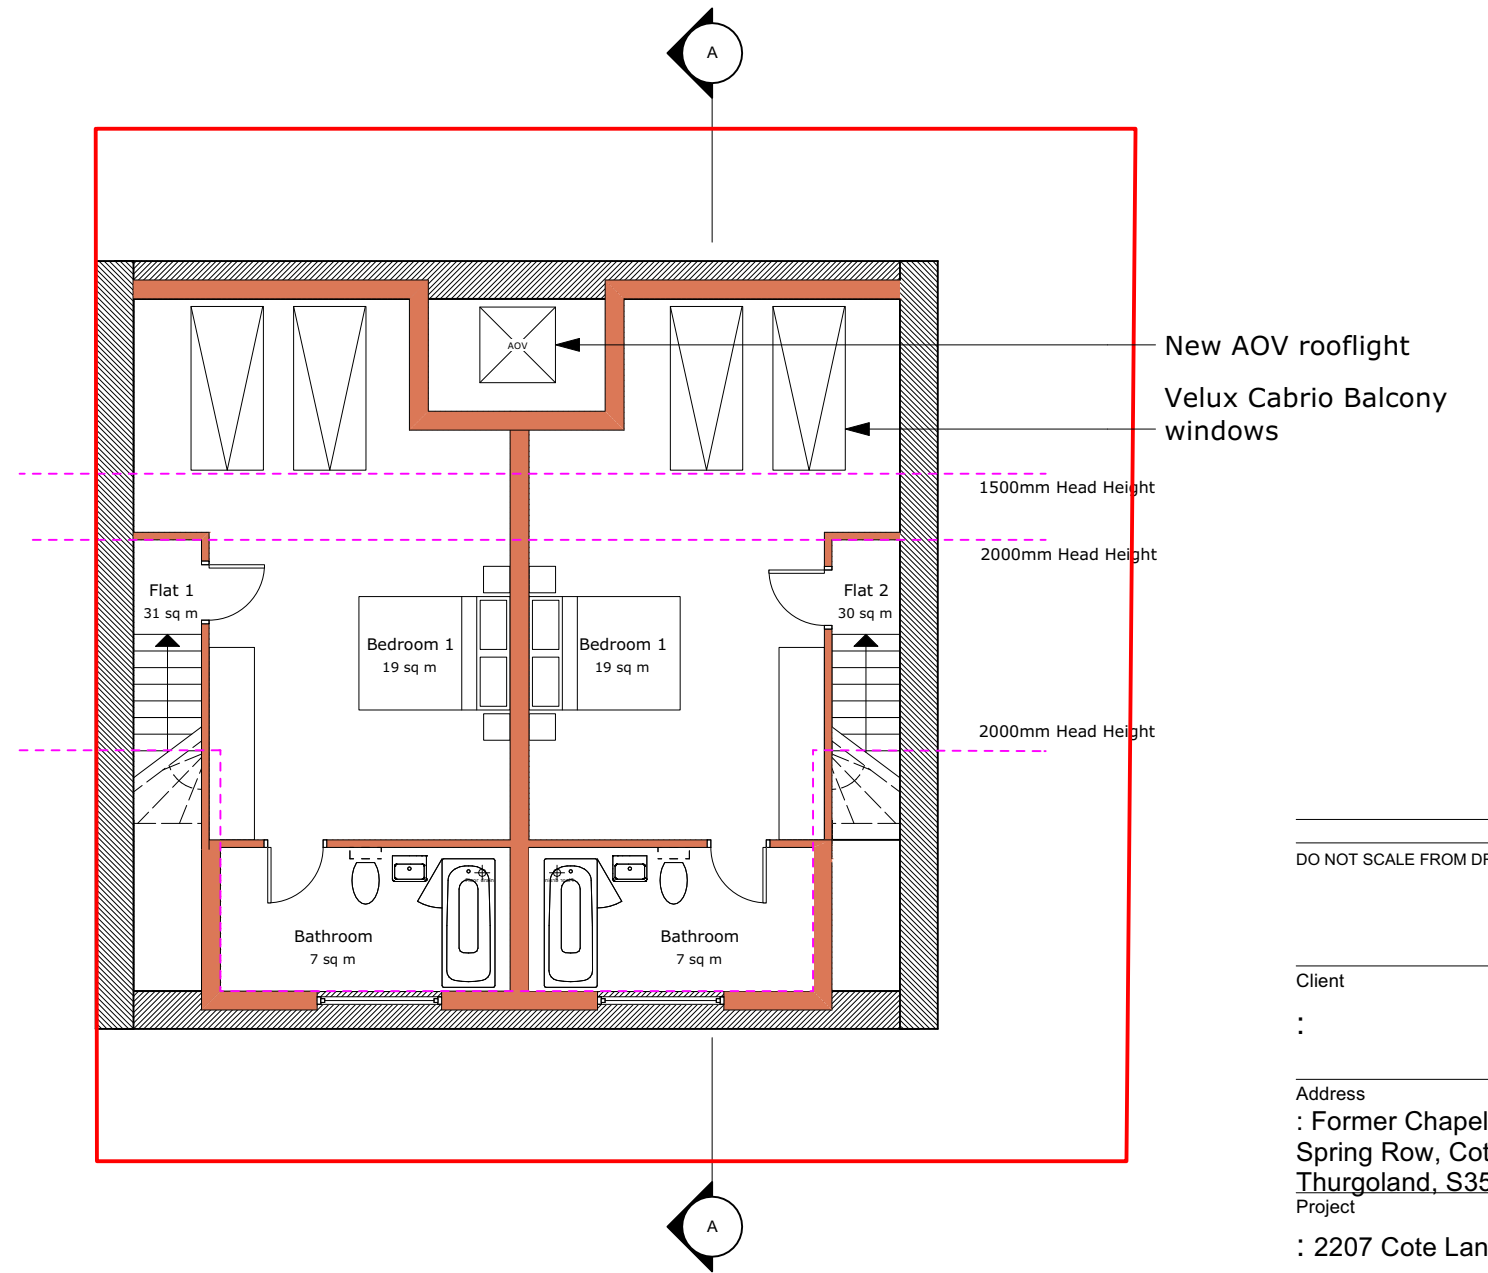

2 Proposed Second Floor
Scale: 1:100

DO NOT SCALE FROM DRAWINGS.

Client

:

Address

: Former Chapel, Adj. 4
Spring Row, Cote Ln.
Thurgoland, S35 7AE

Project

: 2207 Cote Lane

Drawing

: Proposed First & Second
Floor Plans



E: rachel@rldmstudio.co.uk
T: 07595603049

Scale
: 1:100 @ A3

Date
: 28/11/2024

Dwg No.
2207-RLDM-01-DR-A-00100

Rev.: P05

