


South Elevation


Matching stonework with a new window/opening

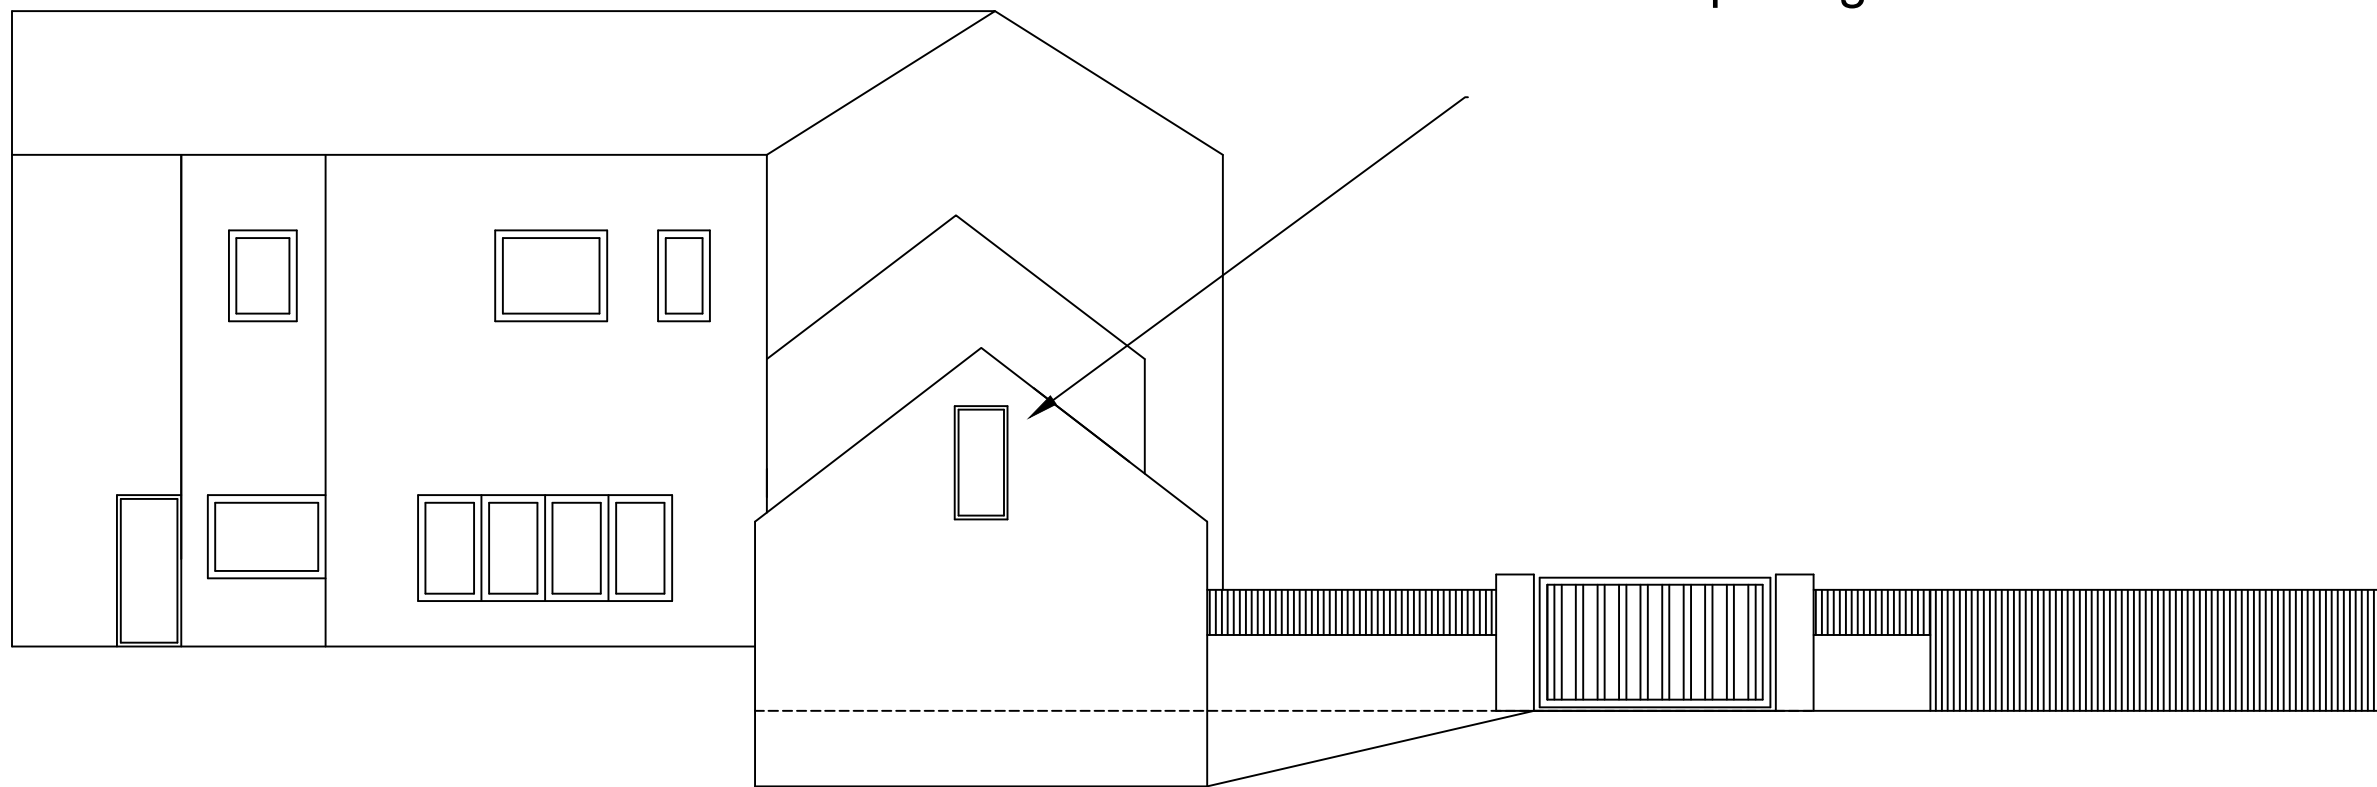

----- (dotted line) demonstrates proposed reduced slab level to garage

New walling for the perimeter of the driveway with and electronically controlled gate

West Elevation

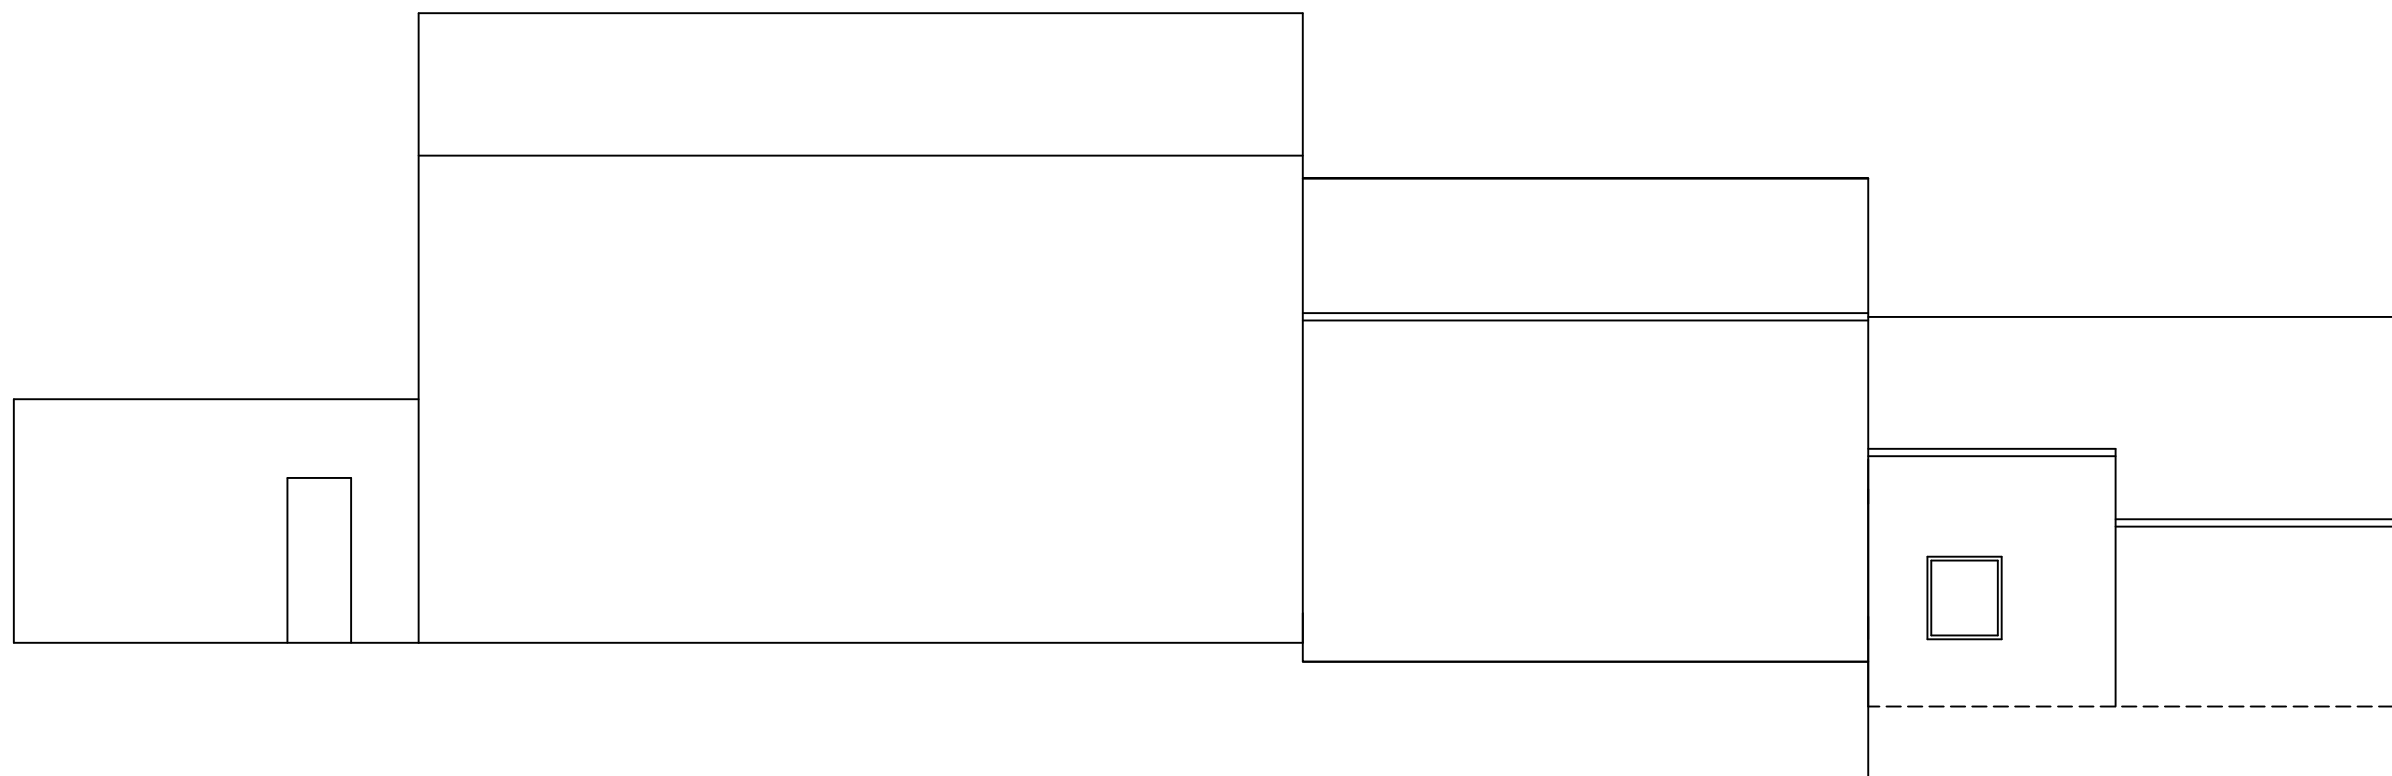

Scale;
1:100 @ A3

Title;
Proposed Elevations 2

Drawing No.;
PE2005

Client;

Drawn by; RP
Date; 15/02/2021

