





EXISTING REAR ELEVATION
SCALE 1:100

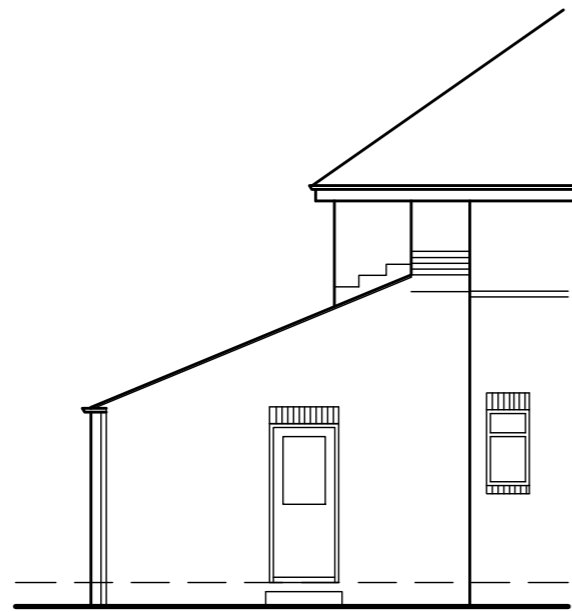


EXISTING SIDE ELEVATION
SCALE 1:100



PROPOSED REAR ELEVATION
SCALE 1:100

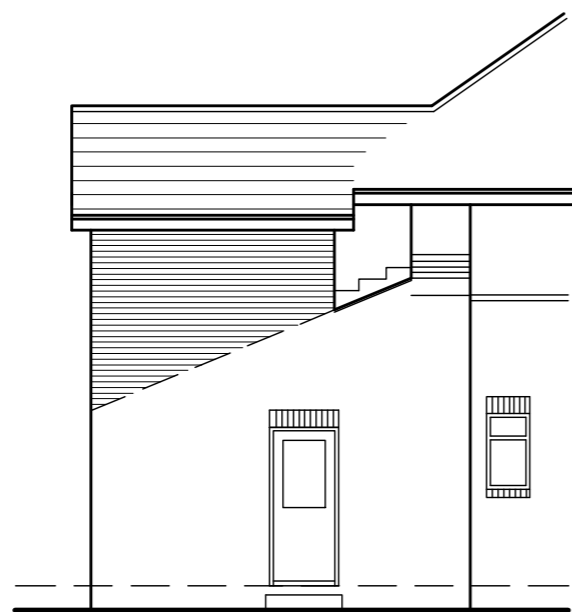


PROPOSED SIDE ELEVATION
SCALE 1:100

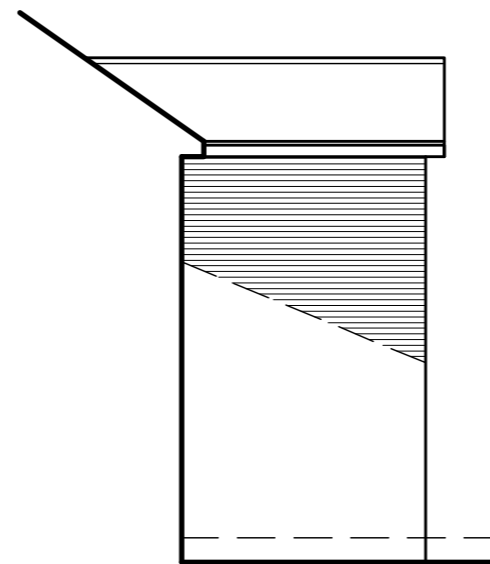


PROPOSED SIDE ELEVATION
SCALE 1:100



LOCATION PLAN
SCALE 1:500

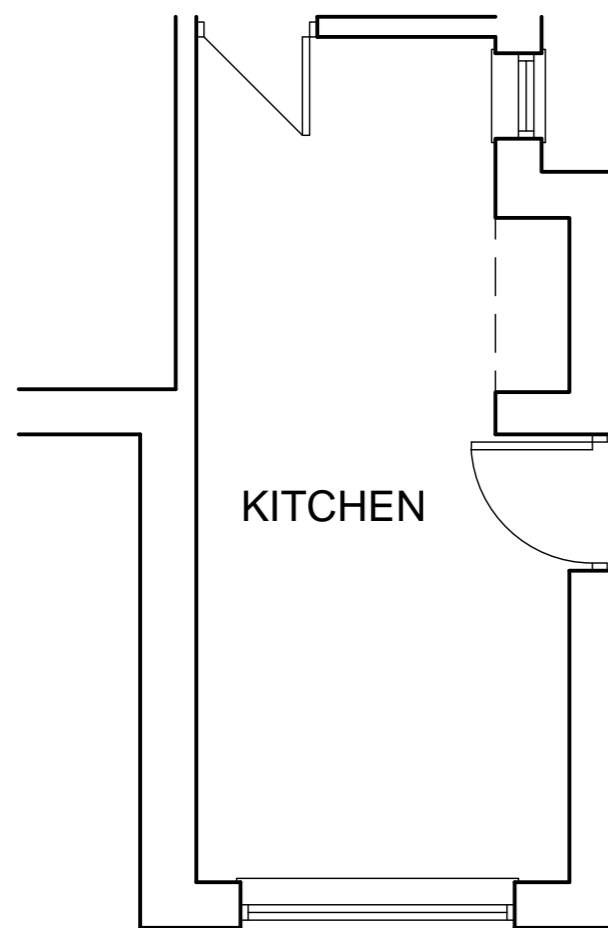

GROUND FLOOR PLAN
SCALE 1:50

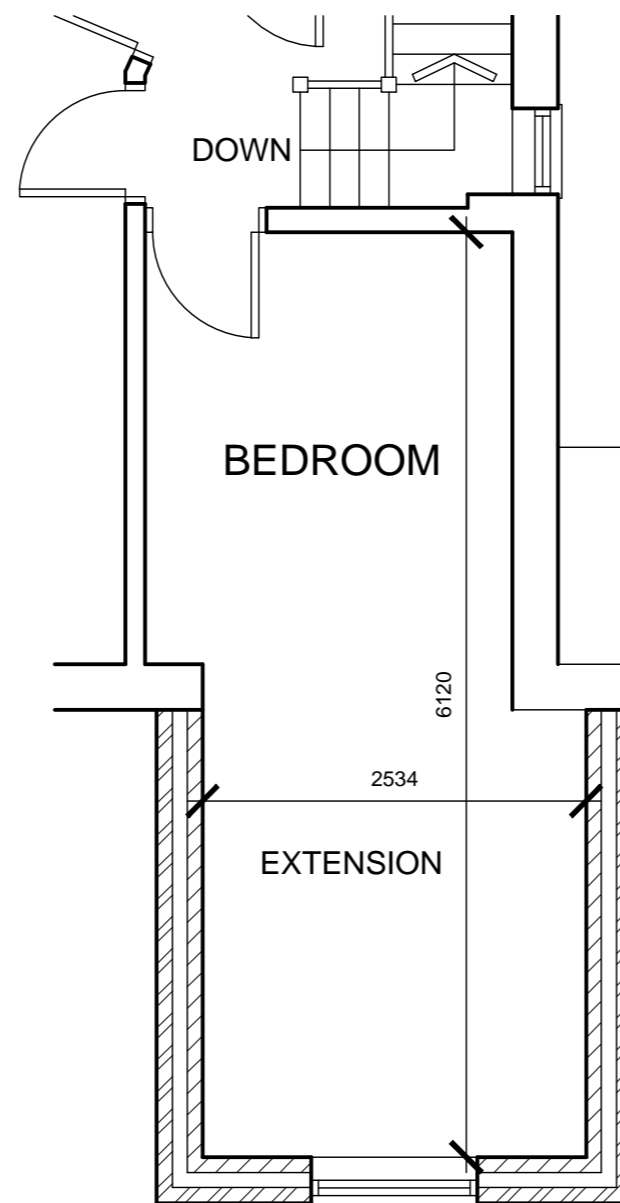

FIRST FLOOR PLAN
SCALE 1:50

White Agus Partnership		PROVIDENCE VILLA, 42 SACKVILLE STREET, BARNSELY, S70 2DB	Phone: 01226 208482 Fax: 01226 283030 Email: info@whiteaguspартnership.co.uk Web: www.whiteaguspартnership.co.uk
Project: FIRST FLOOR EXTENSION 35 VERNON WAY, GAWBER BARNSELY, S75 2NL		Client: MRS J. STRATFORD	
Drawing Title: PLANS & ELEVATIONS		Date: JUNE 2012	Scale: 1:50 @ A2
		Ref: 12-016	Dwg. No. 01 Rev. B
Date	Suffix	Description	Date
13/06/12	A	REVISED TO CLIENTS REQUESTS	
22/06/12	B	REVISED TO CLIENTS REQUESTS	