


Do not scale from this drawing. Use figured dimensions only.
 Contractors to verify all dimensions on site before commencing any work or shop drawings.
 If drawings or specifications exceed the quantities taken in any way, Fibre Architects are to be informed before the work is initiated.
 All drawn information is based on Ordnance Survey and/or existing record drawings. All content subject to Site Survey, Structural Survey, Site Investigations, Planning and other Statutory Approvals.
 This drawing is not to be reproduced in whole or part without the consent of Fibre Architects Ltd.
 Fibre Architects limited Copyright.

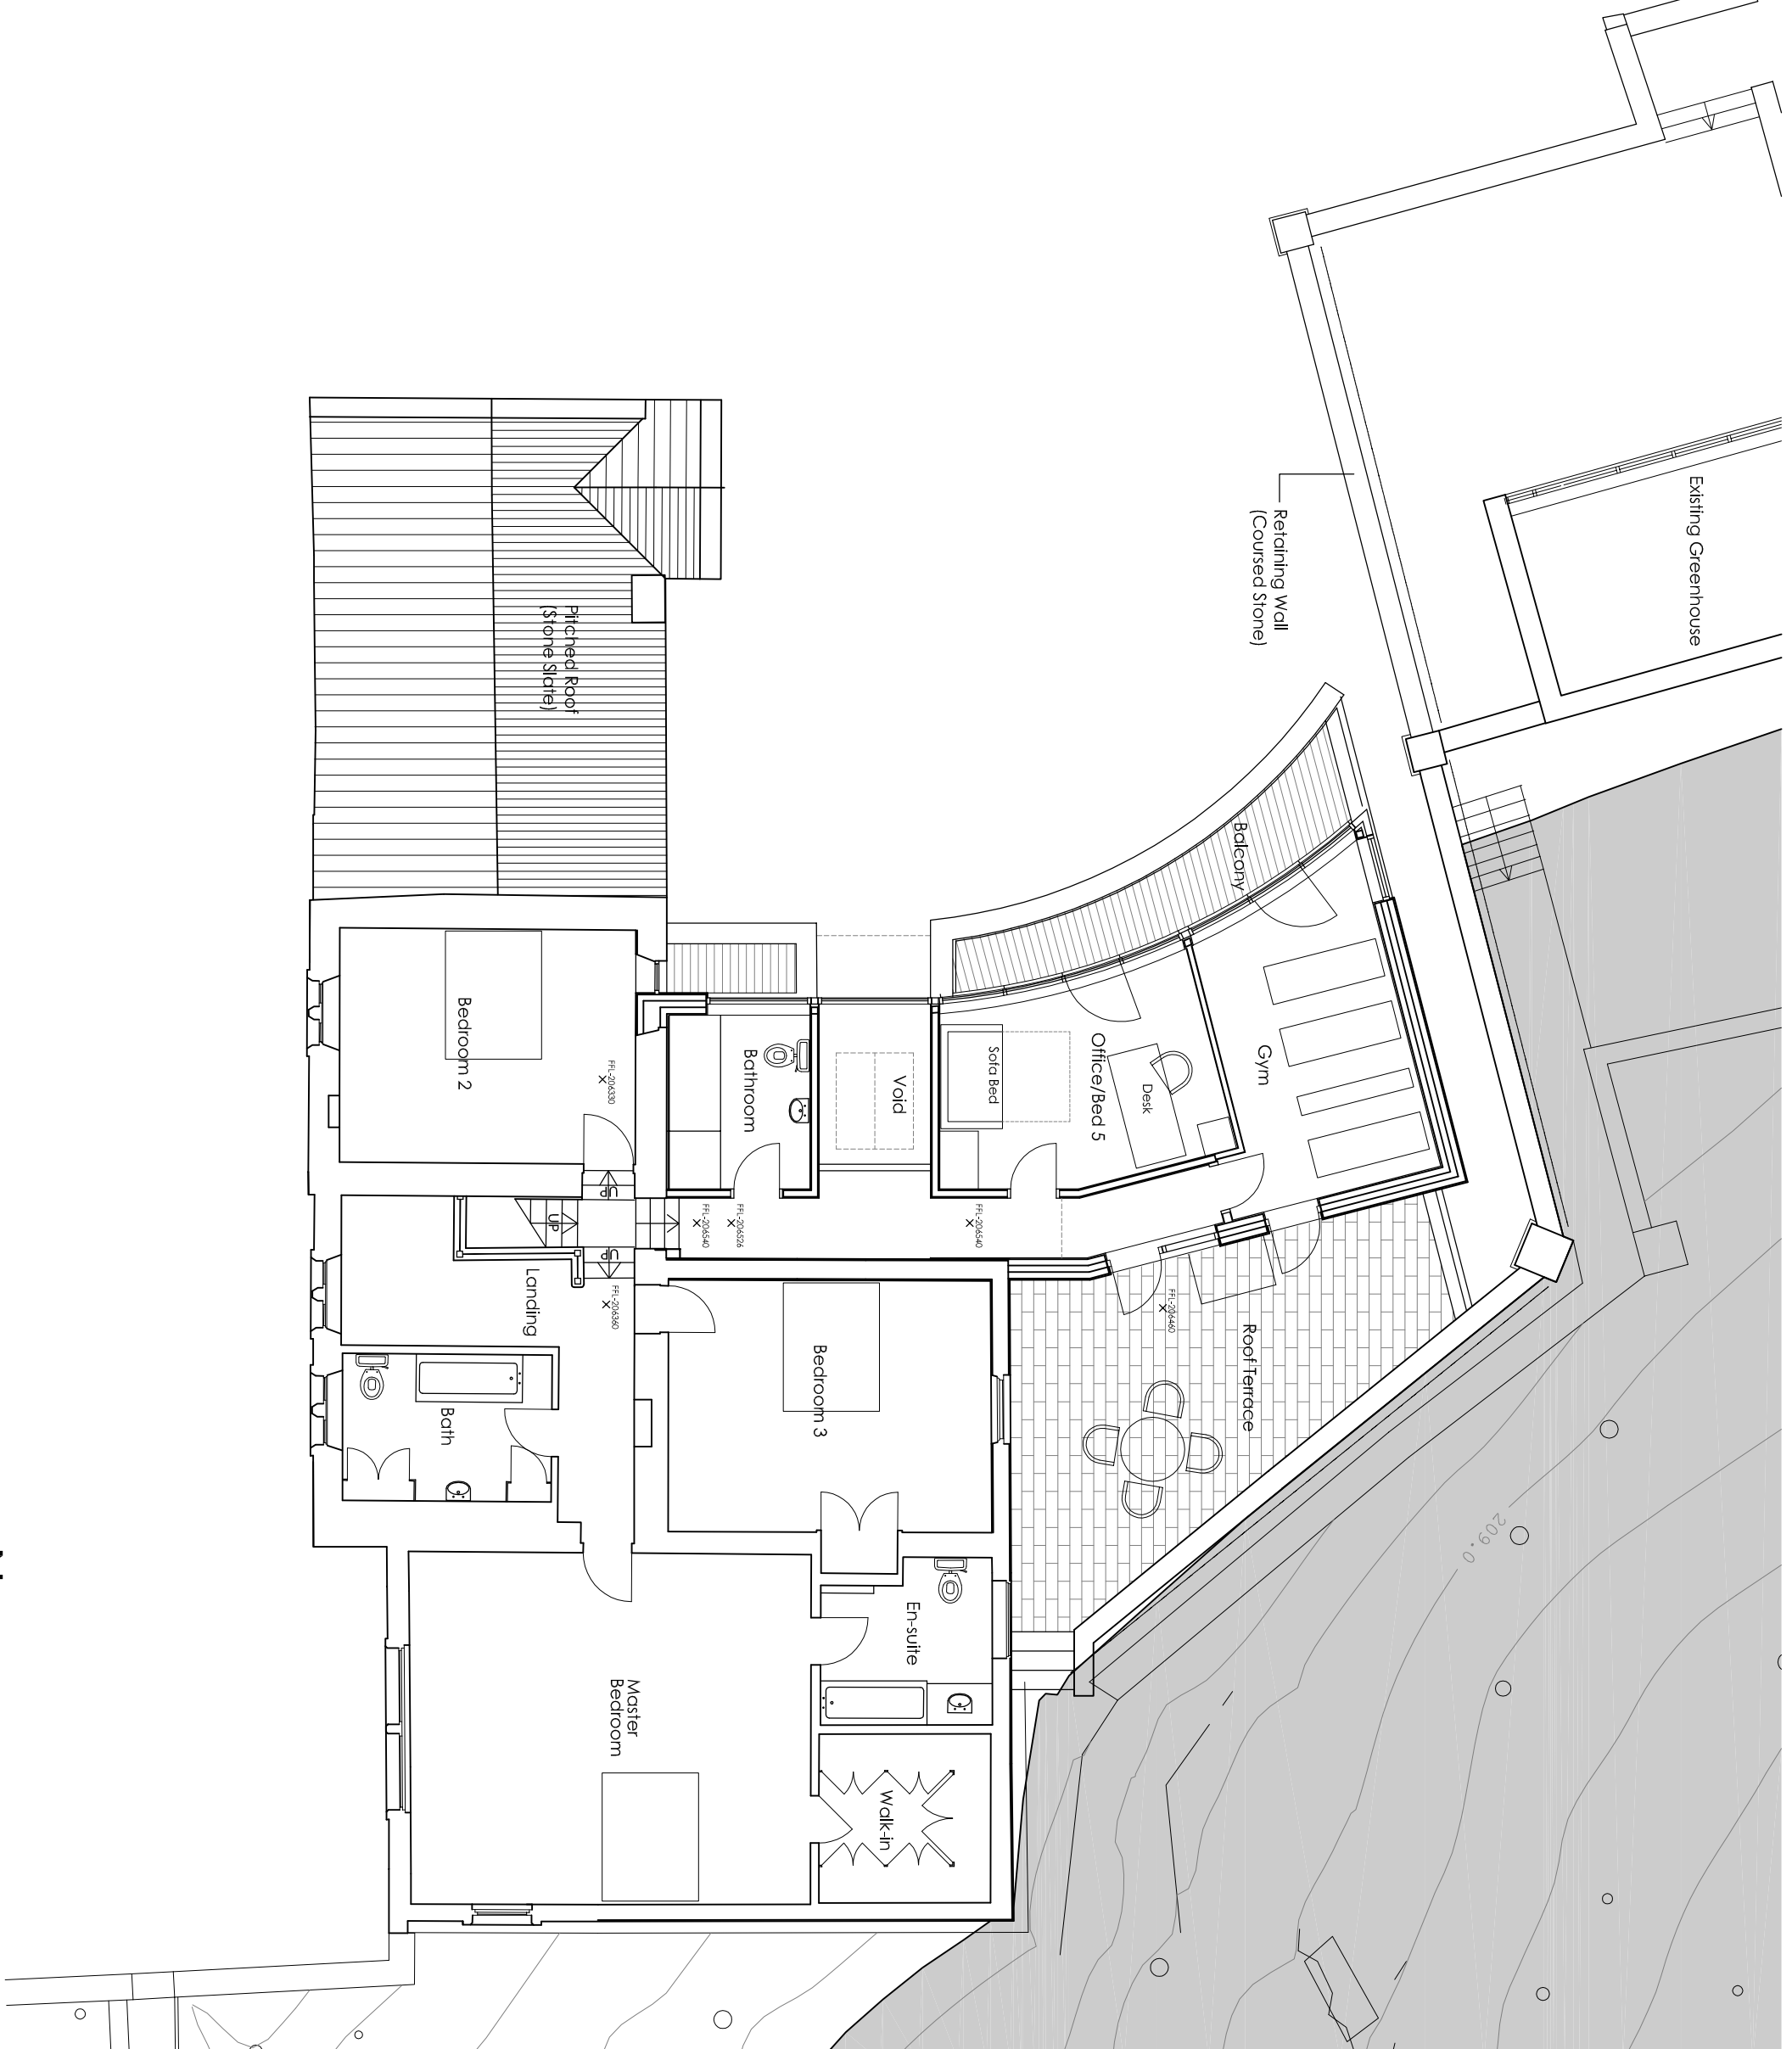

Rev	Description	Date	By	App'd
1	Proposed Residential Development Burnip Hall, Barnsley Road, Penistone S36 8AD	15-012	24/09/15	
Drawing Title				
First Floor Plan		Scale @ A3	MO	
AS Proposed		1:100	-	
Client		Drawing no		
David Partridge		AL0012		

FIRST FLOOR PLAN

Scale 1:100

0

5m

10m



Fibre
 ARCHITECTS

First Floor Buckden Mount
 8 Thornhill Road
 Huddersfield, HD3 3AU

Tel: 01484 544 410
 www.fibrearchitects.co.uk
 Email: info@fibrearchitects.co.uk