



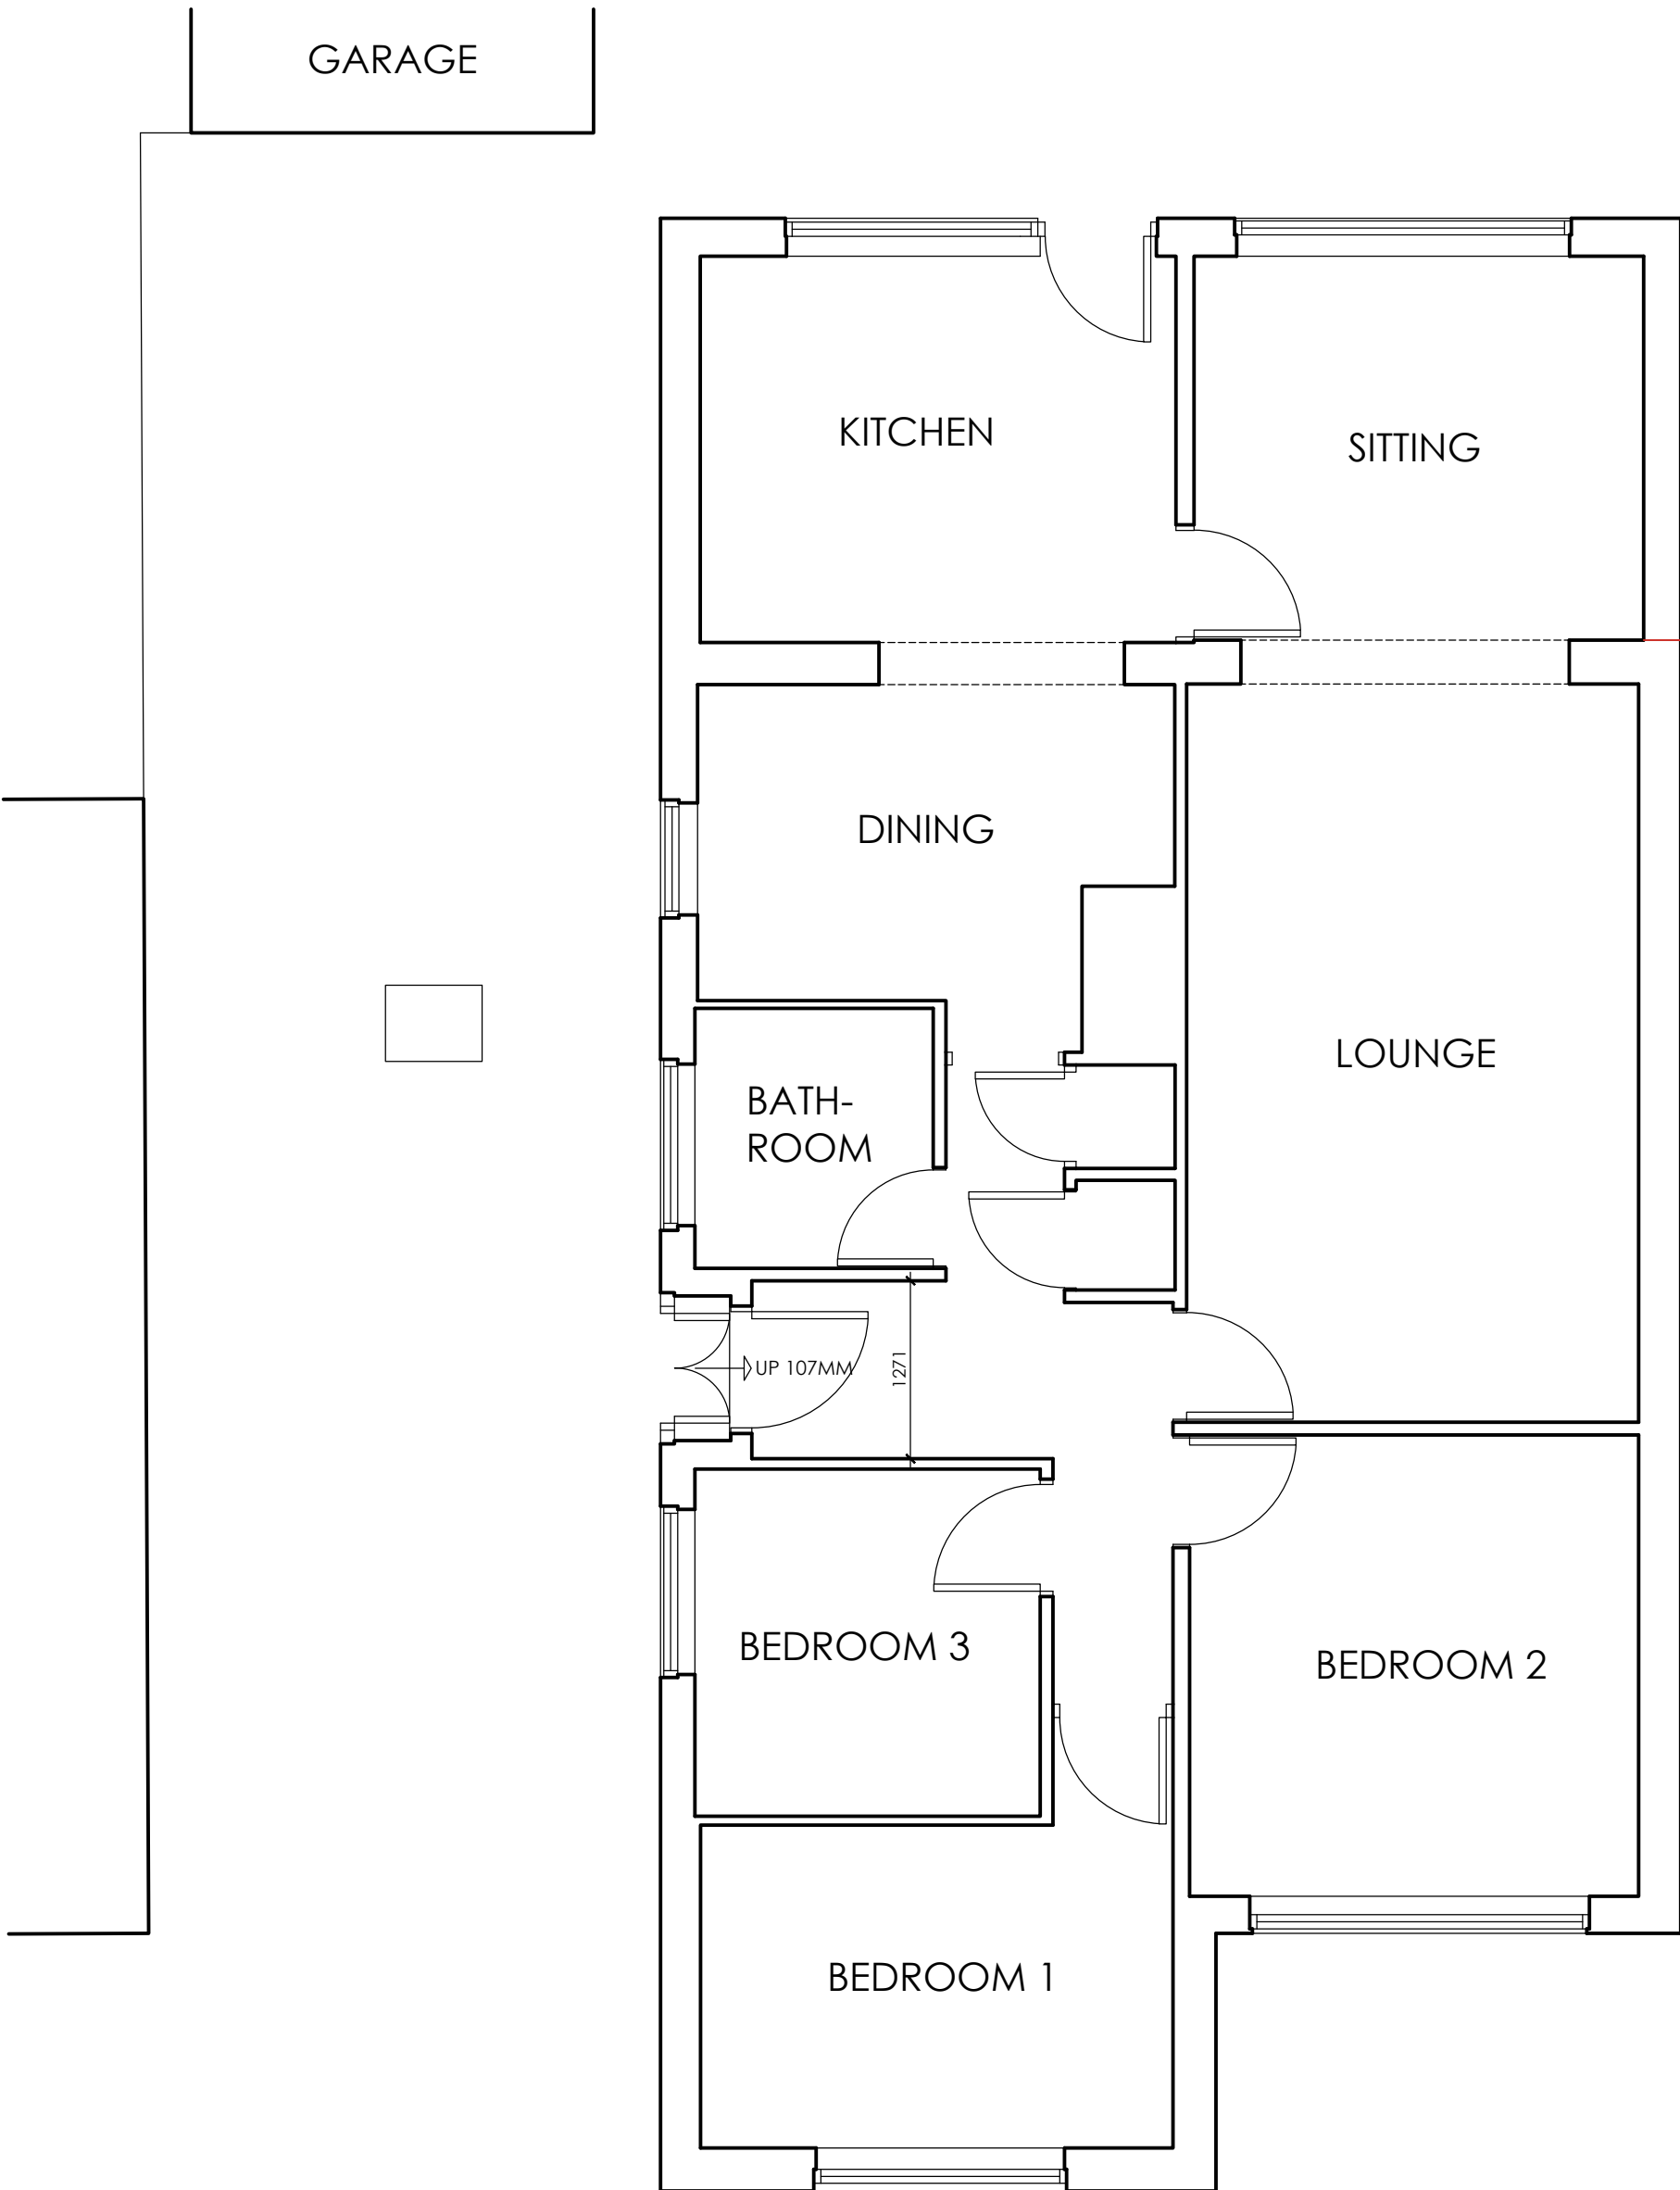

EXISTING GROUND FLOOR PLAN
SCALE 1:50

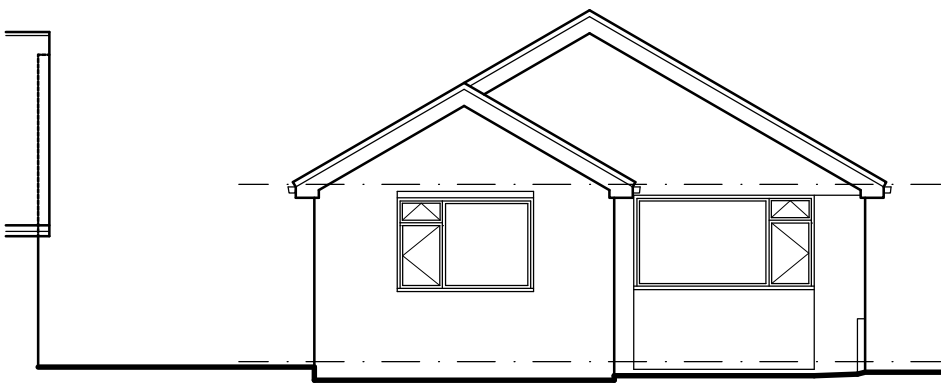


EXISTING FRONT ELEVATION
SCALE 1:100



EXISTING SIDE ELEVATION
SCALE 1:100




EXISTING REAR ELEVATION
SCALE 1:100

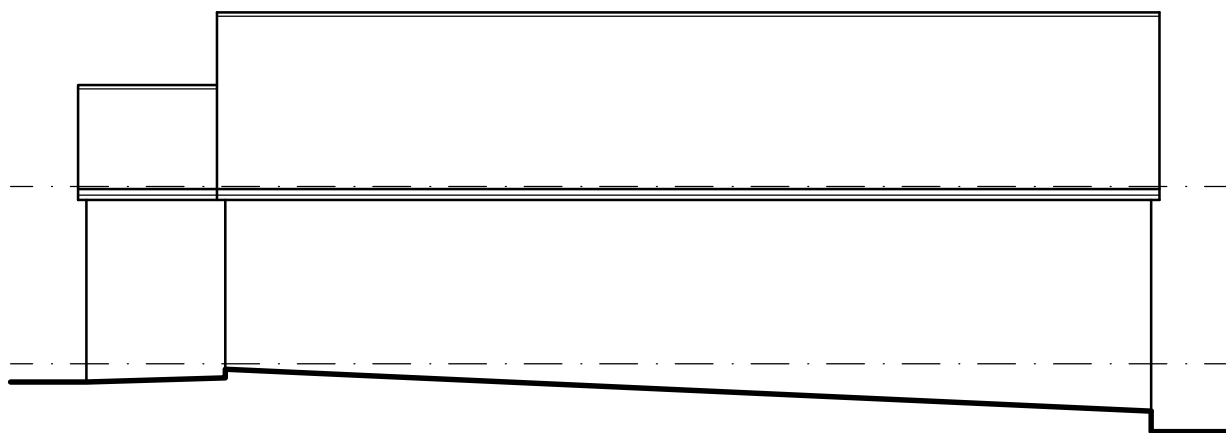

EXISTING SIDE ELEVATION
SCALE 1:100



SITE PLAN
SCALE 1:500

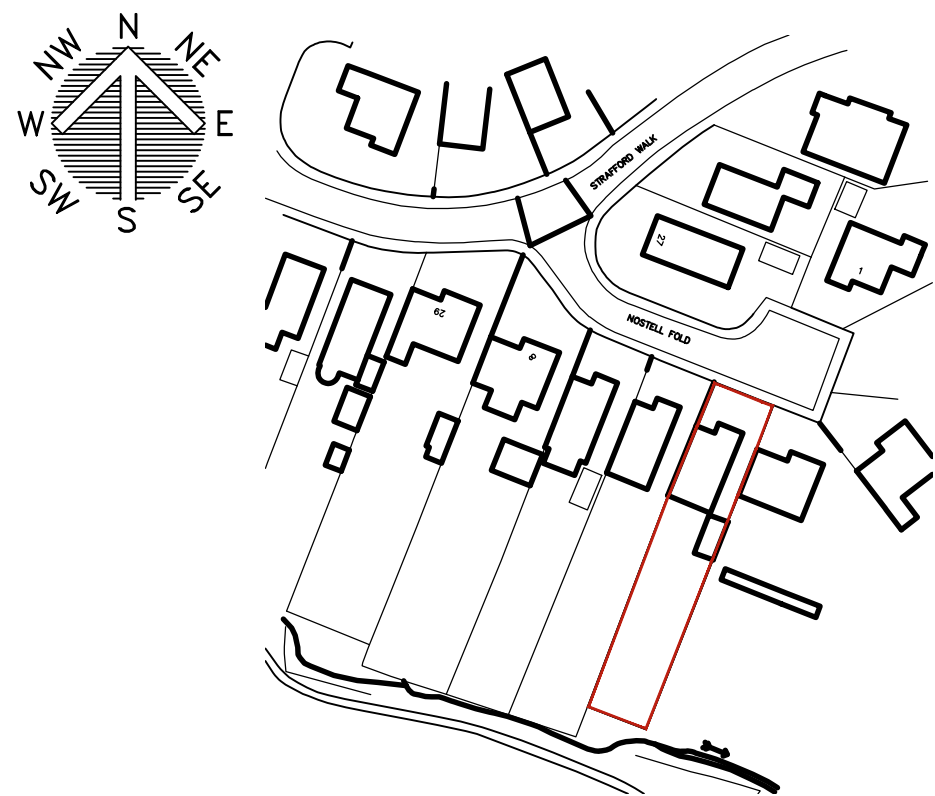

LOCATION PLAN
SCALE 1:1250

 WhiteAgus Architectural Services			OFFICE ONE, DRILL HALL, 11 EASTGATE, BARNLEY, S70 2EU			Phone: 01226 208482 Email: info@whiteagus.co.uk Web: www.whiteagus.co.uk		
Project. PROPOSED ALTERATIONS AT 5 NOSTELL FOLD, DODWORTH BARNLEY, S75 3SR					Client. MR & MRS FASCE			
Drawing Title. EXISTING					Date. MAY 2026		Scale. 1:50 & 1:100 @ A1	
					Ref. 24-220		Dwg. No. EXISTING	
					Rev.			
Date Suffix Description			Date Suffix Description					