



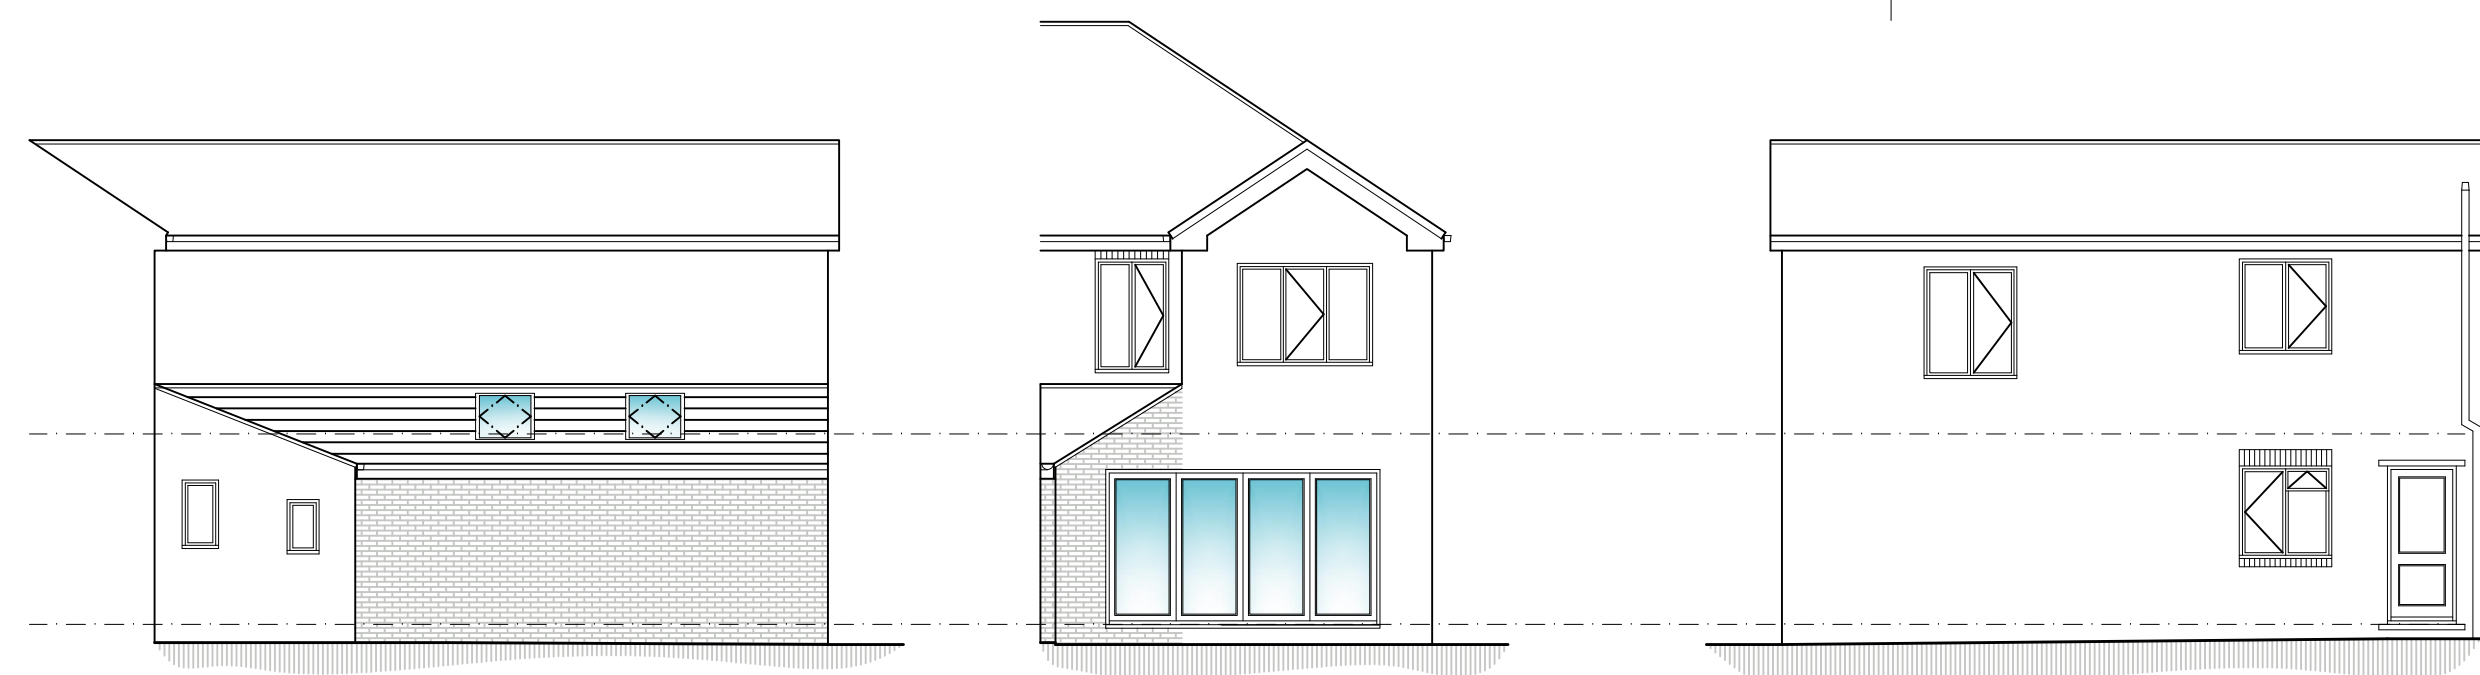

PROPOSED
SIDE ELEVATION
SCALE 1:100

PROPOSED
REAR ELEVATION
SCALE 1:100


PROPOSED
SIDE ELEVATION
SCALE 1:100

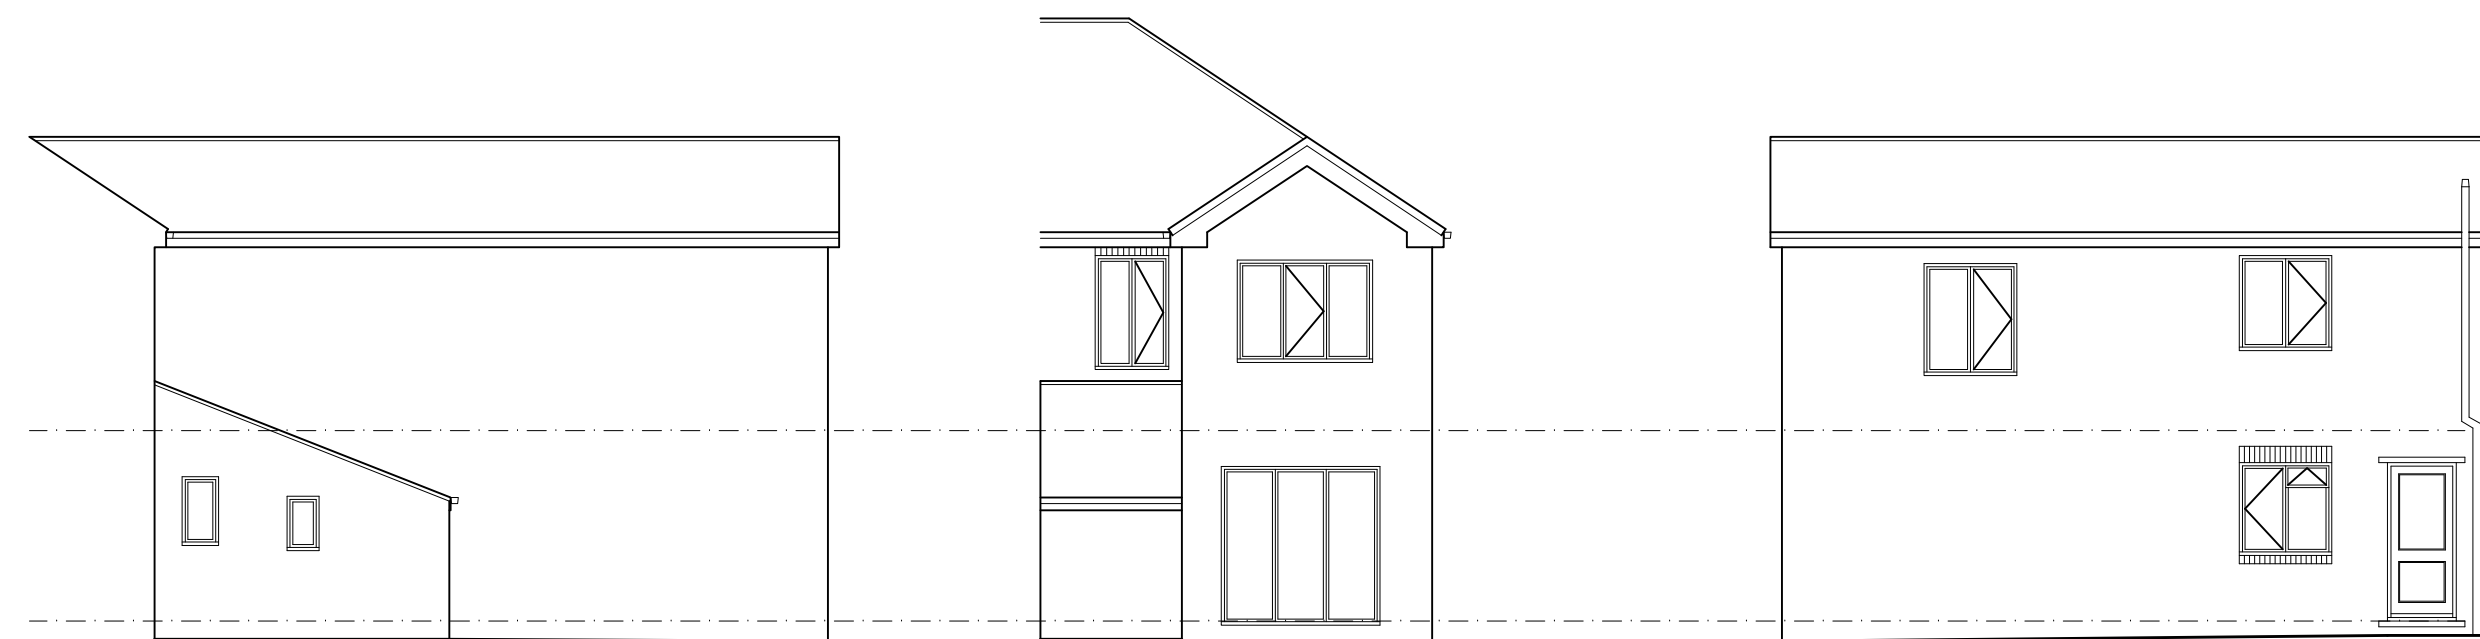


EXISTING
SIDE ELEVATION
SCALE 1:100

EXISTING
REAR ELEVATION
SCALE 1:100

EXISTING
SIDE ELEVATION
SCALE 1:100

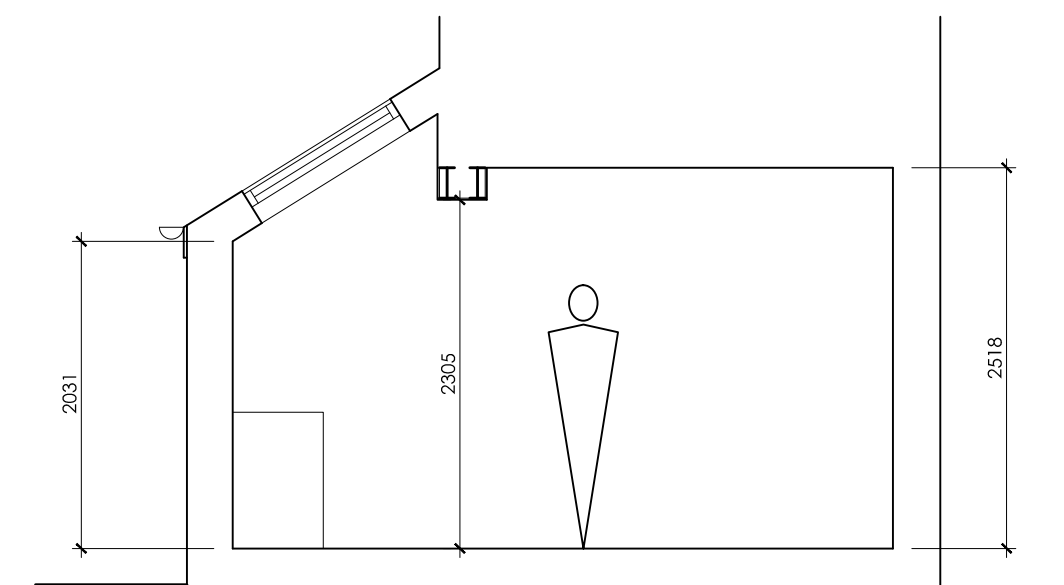


INDICATIVE SECTION A-A
SCALE 1:50

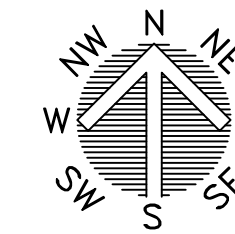


LOCATION PLAN
SCALE 1:1250



BLOCK PLAN
SCALE 1:500

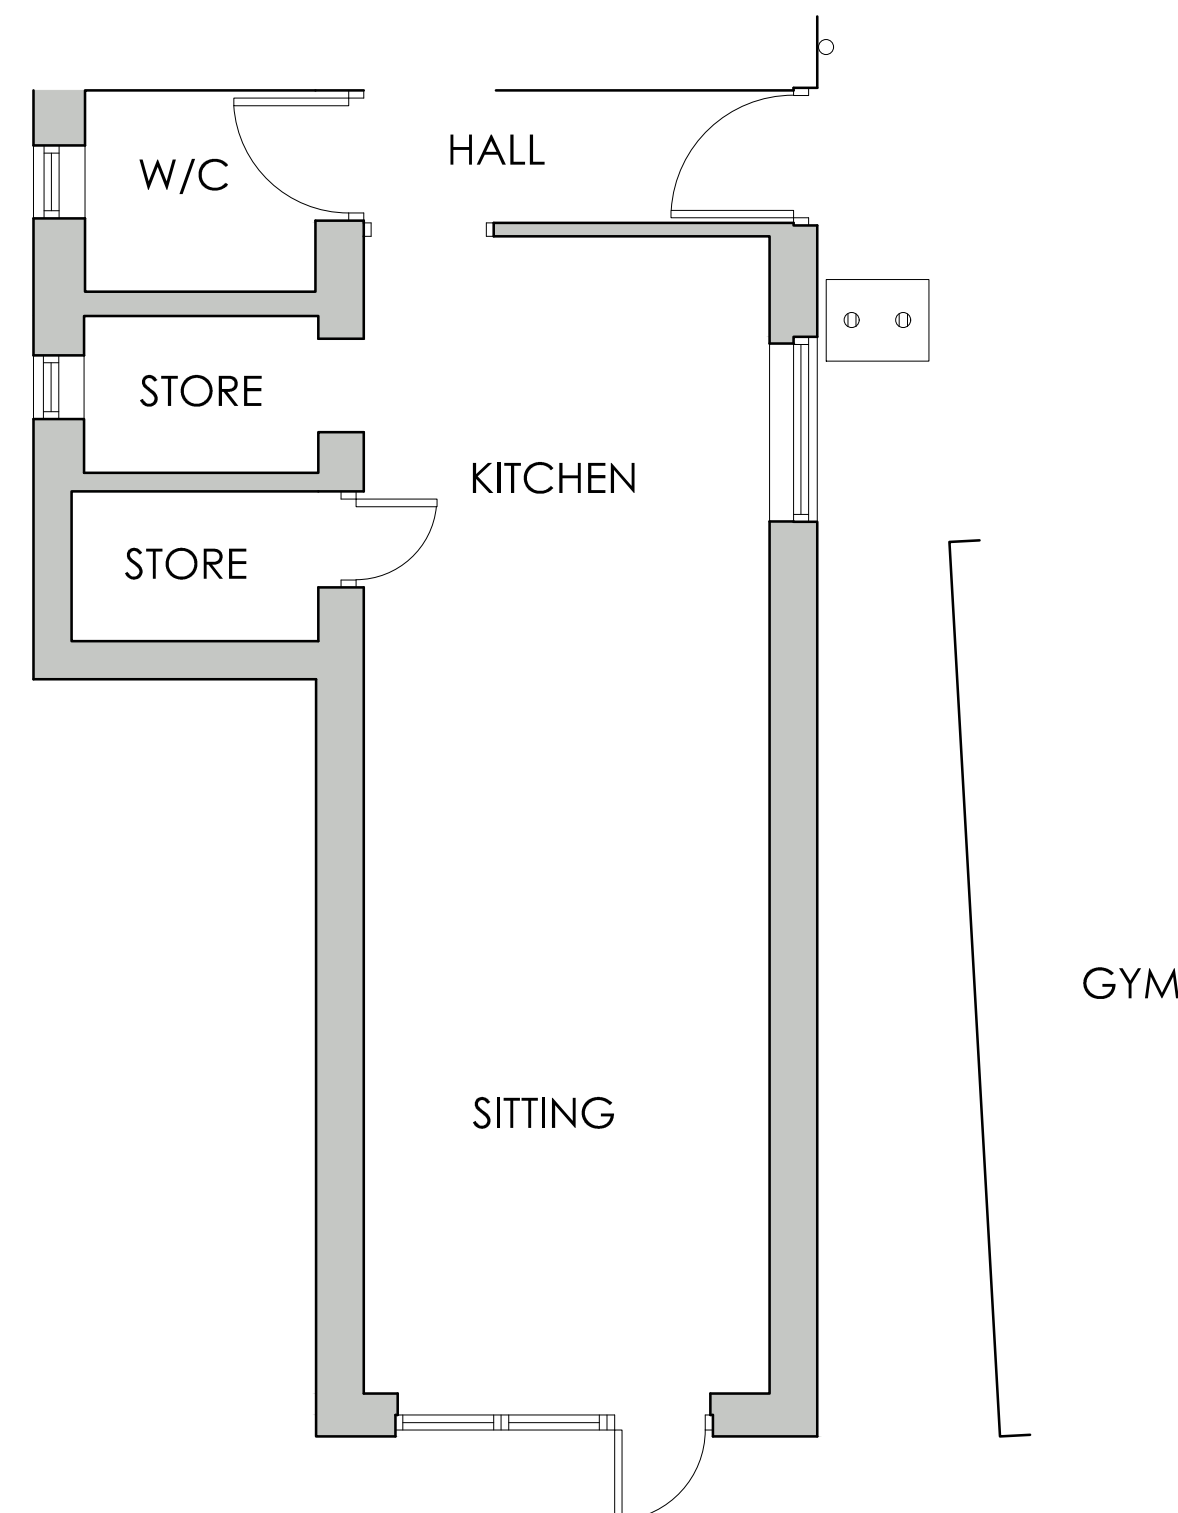

EXISTING GROUND
FLOOR PLAN
SCALE 1:50

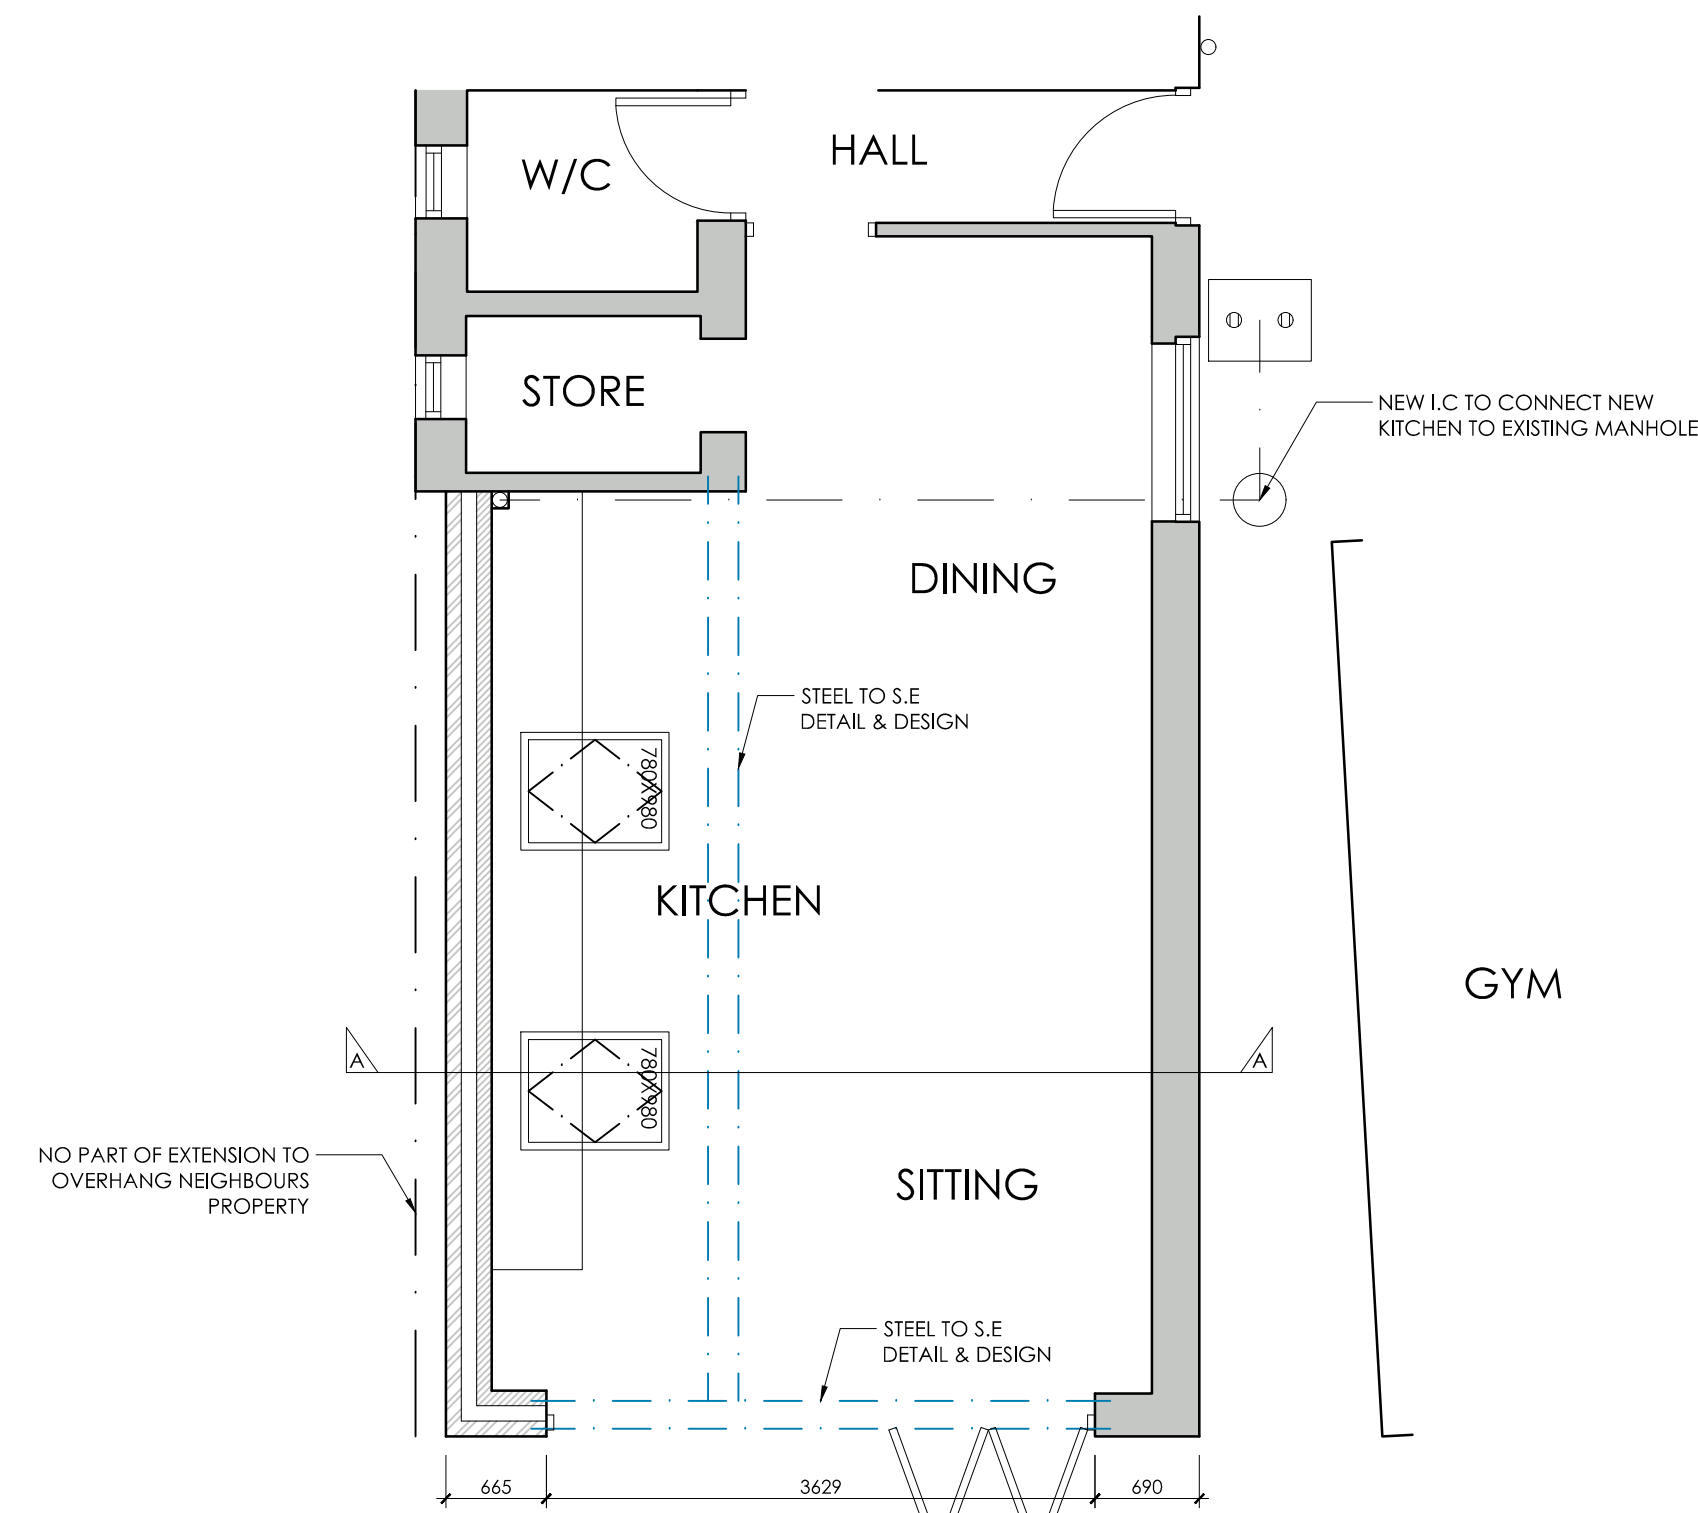

PROPOSED GROUND
FLOOR PLAN
SCALE 1:50

 White Agus PARTNERSHIP			OFFICE ONE, 34 VICTORIA ROAD, BARNLEY, S70 2BU			Phone: 01226 208482		
ARCHITECTURAL SERVICES						Email: info@whiteaguspартnership.co.uk Web: www.whiteaguspартnership.co.uk		
Project. PROPOSED ALTERATIONS AT 139 BARUGH LANE, BARUGH GREEN BARNLEY, S75 1LJ					Client. MARK & PAM			
Drawing Title. PLANS AND ELEVATIONS					Date. SEPTEMBER 2021		Scale. 1:50 & 1:100 @ A1	
					Ref. 21-159		Dwg. No. 01	
					Rev.			
Date	Suffix	Description			Date	Suffix	Description	