




Proposed Ground Floor Plan
Scale 1:50

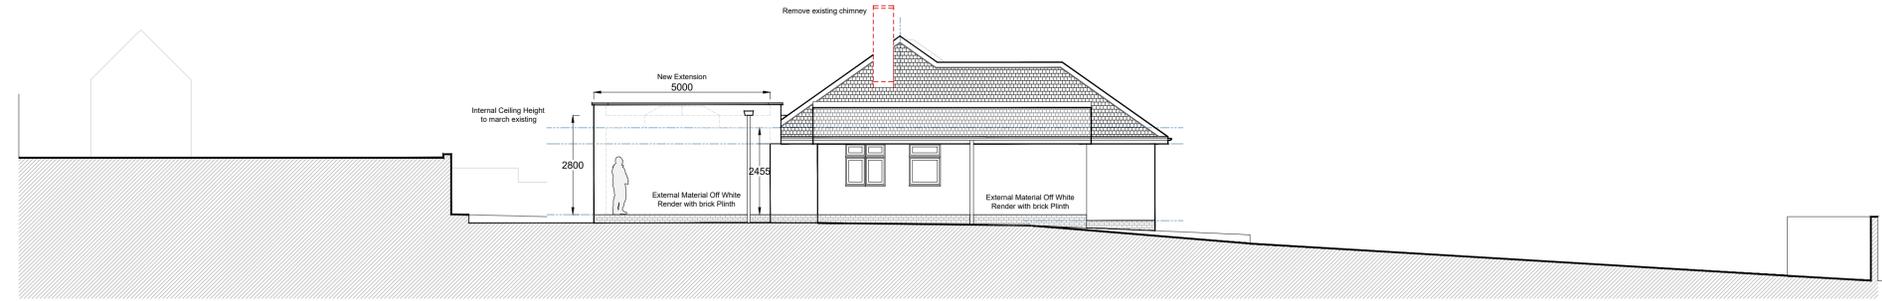


Proposed South-Western Elevation
Scale 1:100

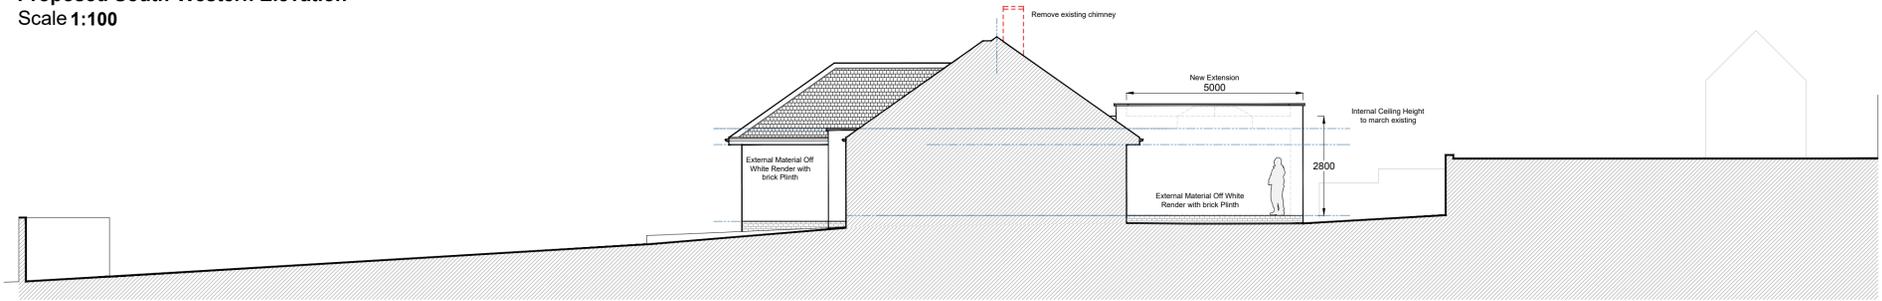

Proposed North-Eastern Elevation
Scale 1:100

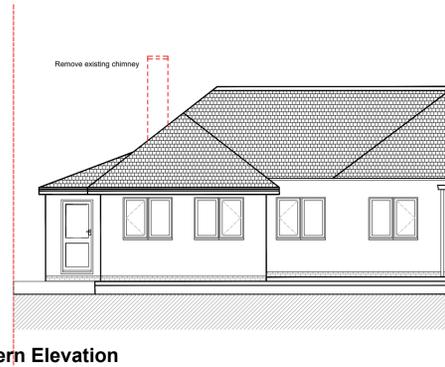


Proposed South-Eastern Elevation
Scale 1:100

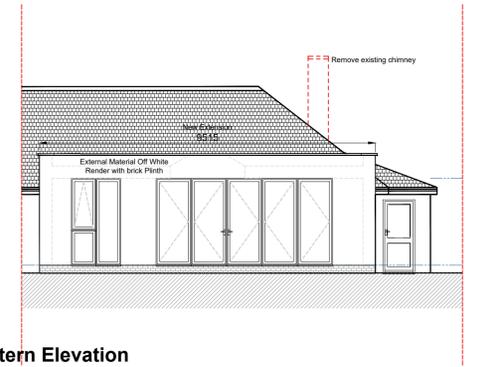


Proposed North-Western Elevation
Scale 1:100



Proposed Site Plan
Scale 1:200

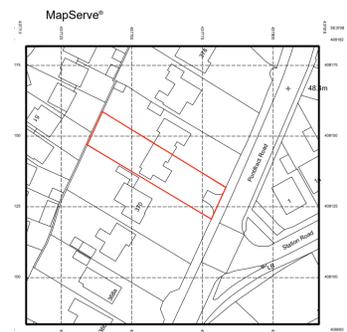

Location Plan
Scale 1:1250

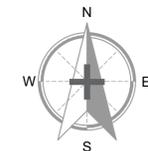

Hirst Architects
Royal Institute of British Architects
Registered Architects

CLIENT: **Malcolm Richardson**

SITE ADDRESS: **372 Pontefract Road
Barnsley
S71 5JY**

DRAWING NUMBER: **HA-250701---Existing Combined Plans**

REVISION NUMBER: **First Issue**

RIBA STAGE: **FEASIBILITY**

DRAWN BY: **Luke Hirst (BA(Hons) March(Hons) ADPPA ARB
RIBA CHARTERED ARCHITECT**

CHECKED BY: **Luke Hirst (BA(Hons) March(Hons) ADPPA ARB
RIBA CHARTERED ARCHITECT**

SCALE: **VARIES** PAPER: **A.1**

01226 481 777
Office@HirstArchitects.com
www.HirstArchitects.com