


NOTES
The contractor is to check and verify all building and site dimensions, levels and sewer invert levels at connection points before tendering and work commences.
This drawing must read with and checked against any structural or other specialist drawings provided. The contractor is to comply in all respects with the current building regulations whether specifically stated on these drawings or not. Internal dimensions exclude plaster thickness.
Do not scale off this drawing.




© Copyright

Job Title	PROPOSED SIDE EXTENSION.		
Client	MR & MRS J. COOPER.		
Drawing Title	SECTIONS & PROPOSED LAYOUT		
Drawn By	Date	Scale	
I W	NOVEMBER 09	1:50	

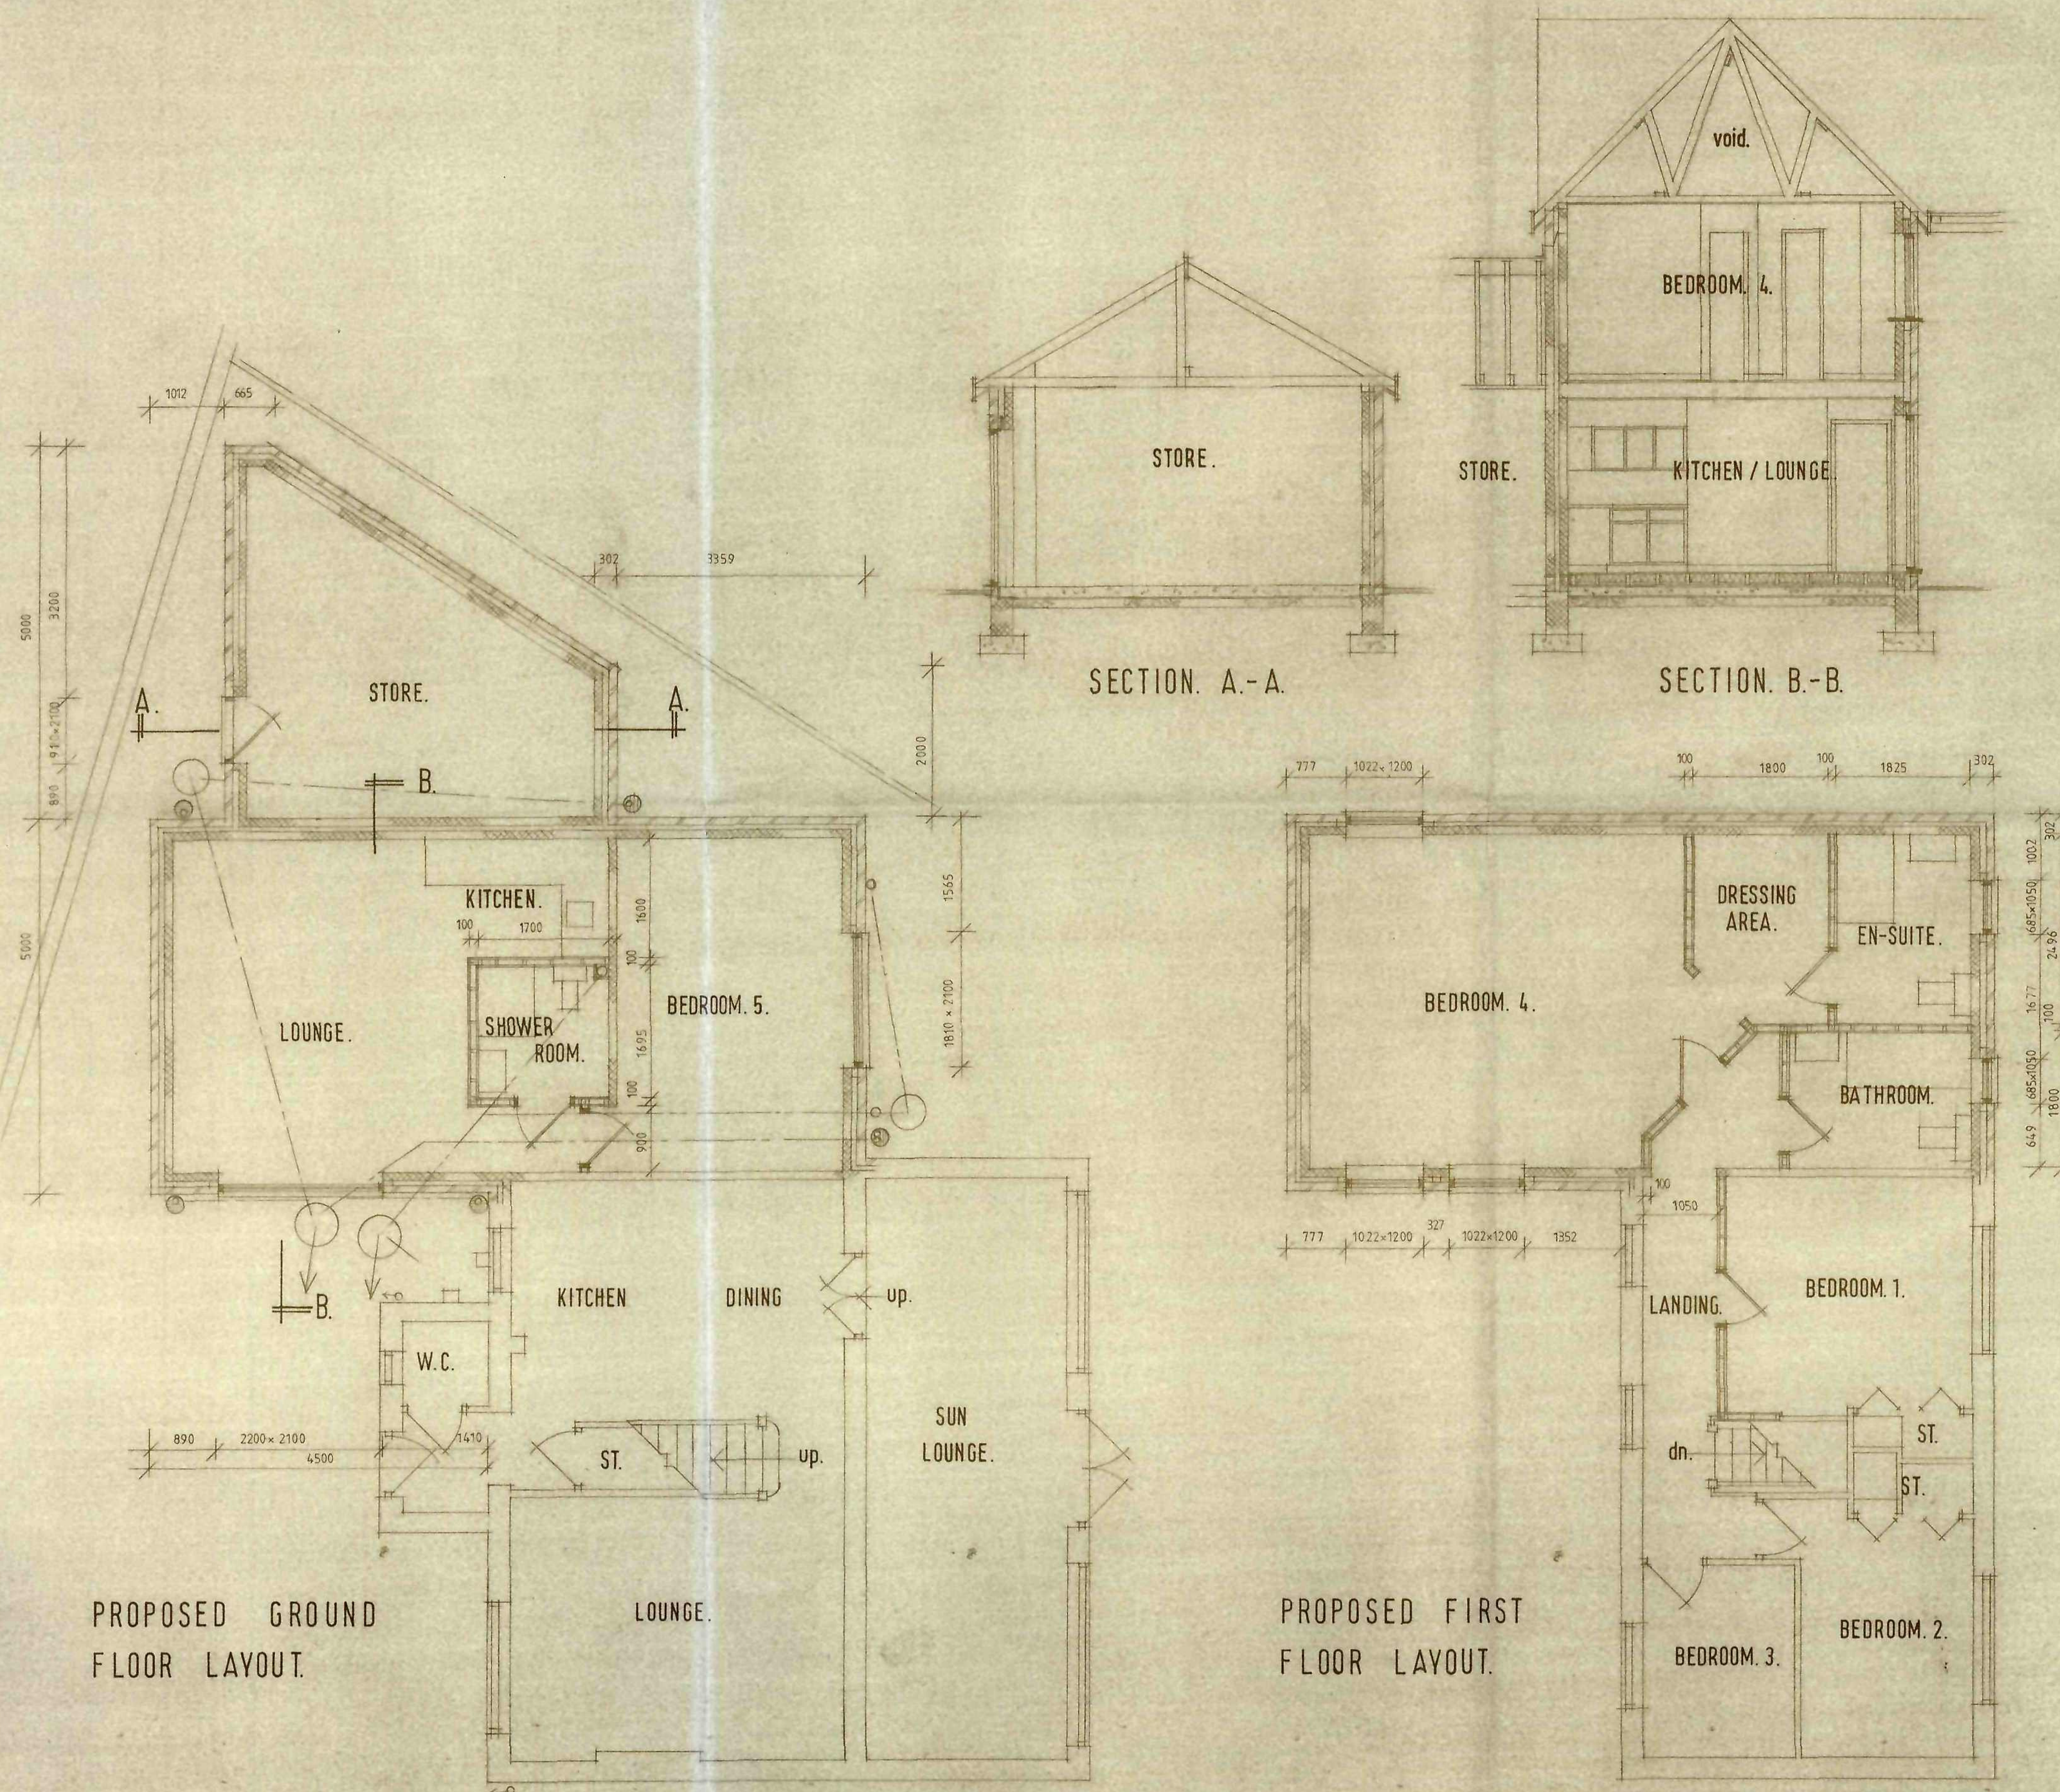


IAN WILLIAMS
DESIGN AND BUILD
FAIRFIELDS, CHURCH ROAD,
ALTOFTS, W. YORKS WF6 2NU
Telephone: 01924 893311


DRG. No. 48. 02. 11. 09.

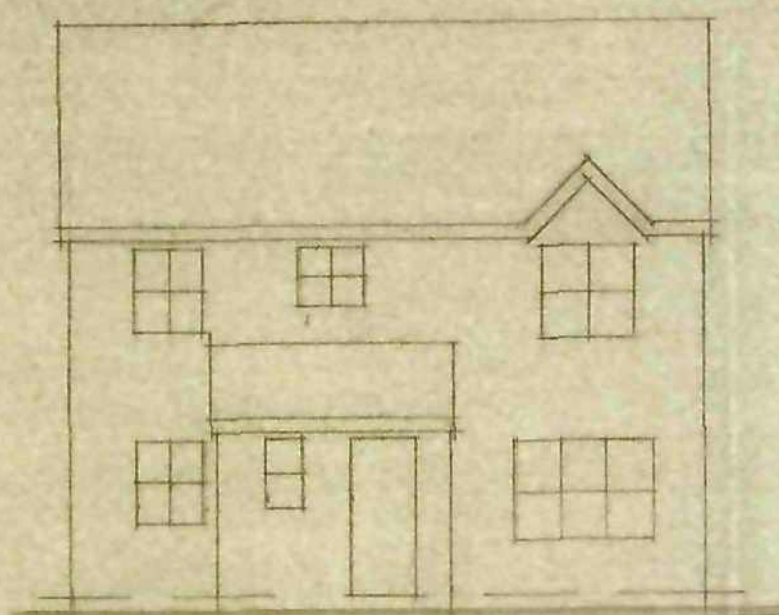


EXISTING FRONT ELEVATION.

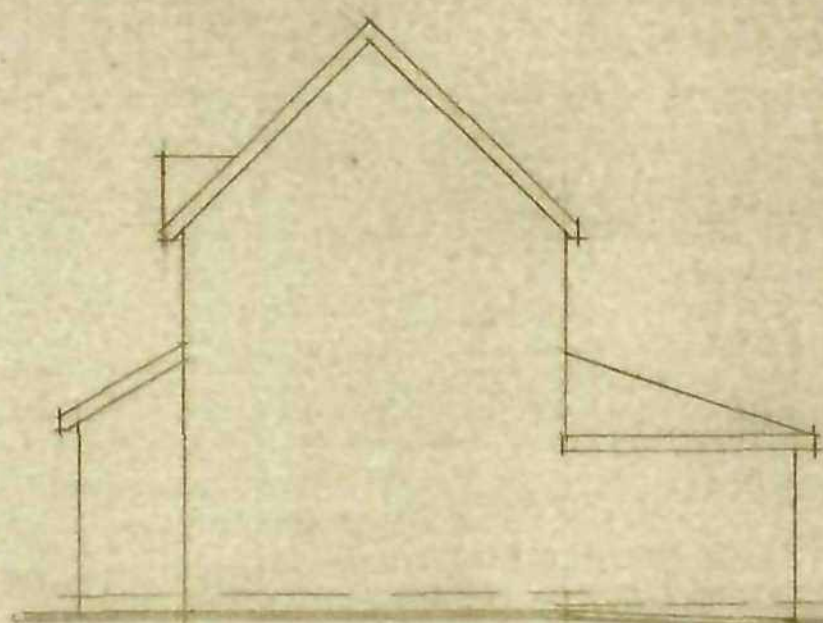


EXISTING SIDE ELEVATION.

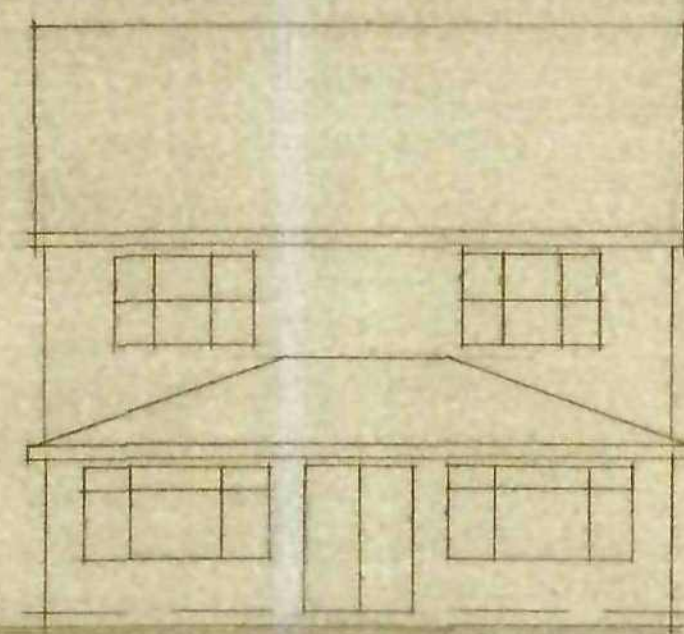


EXISTING REAR ELEVATION.

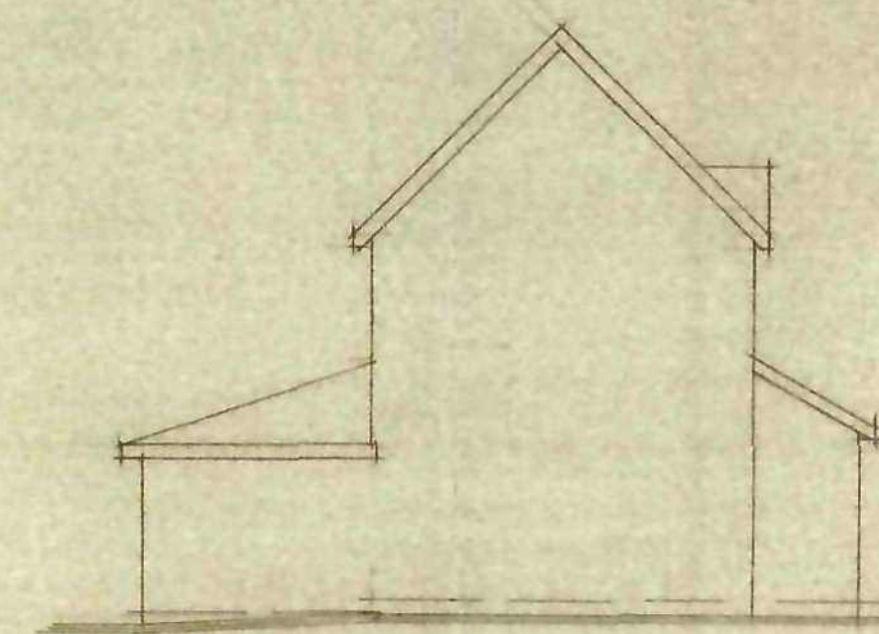


EXISTING SIDE ELEVATION.

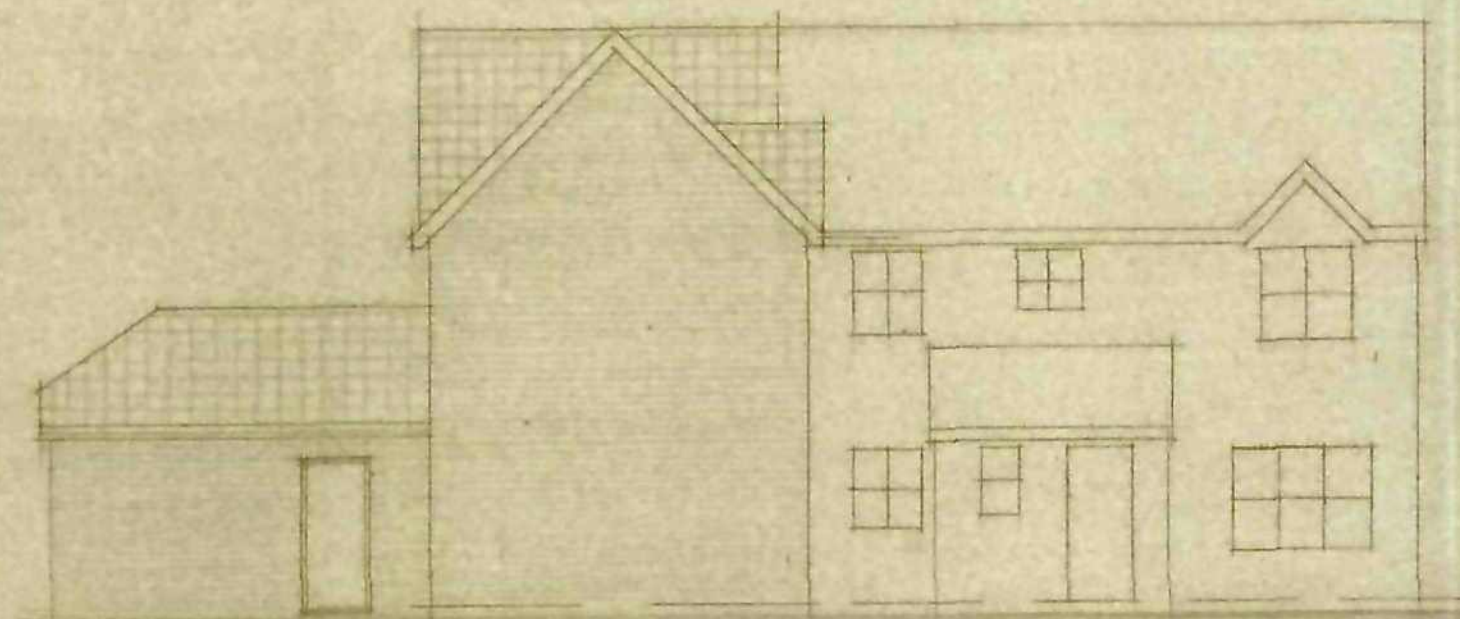


PROPOSED FRONT ELEVATION.

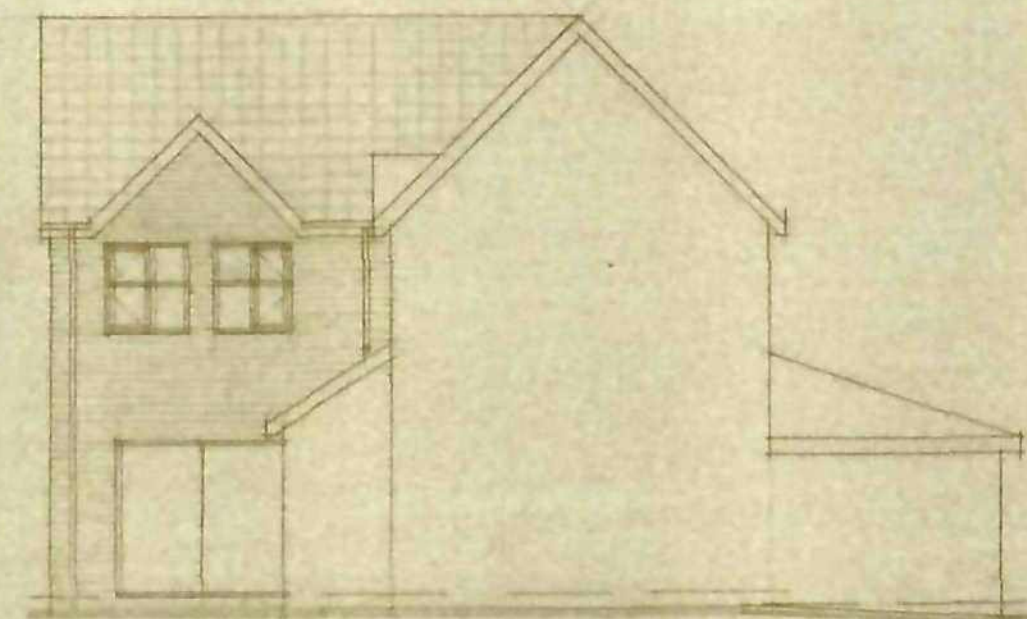

PROPOSED SIDE ELEVATION.

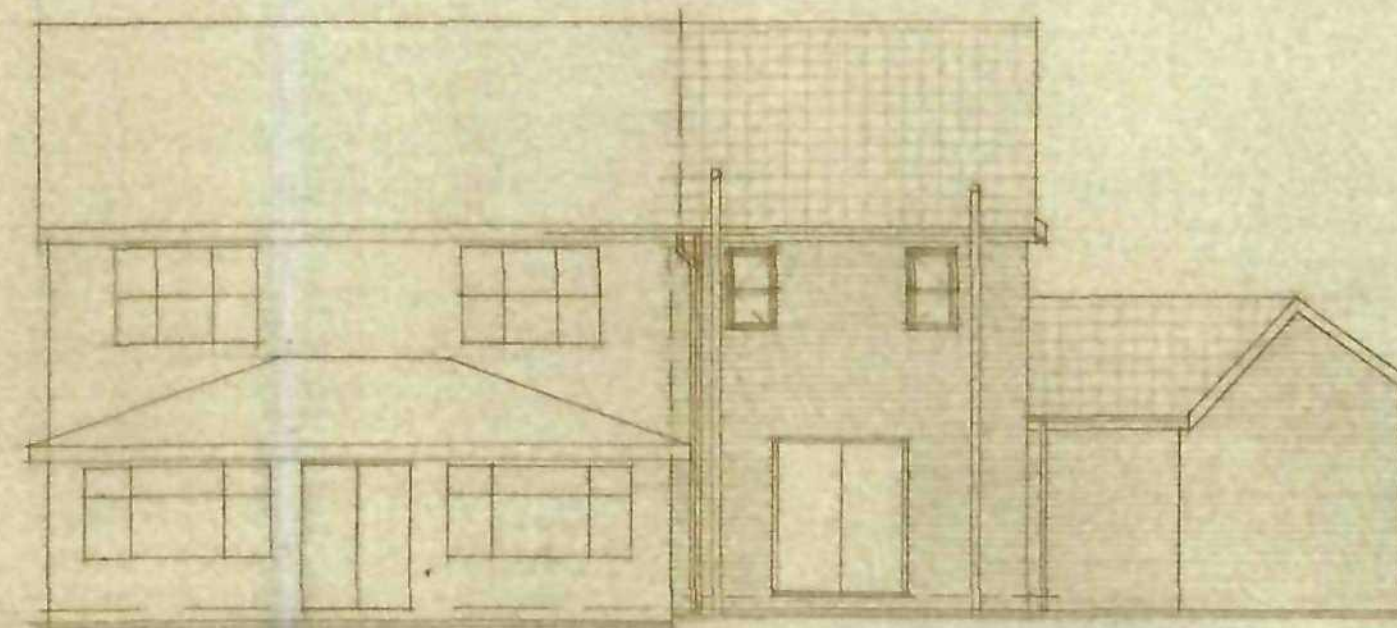


PROPOSED REAR ELEVATION.

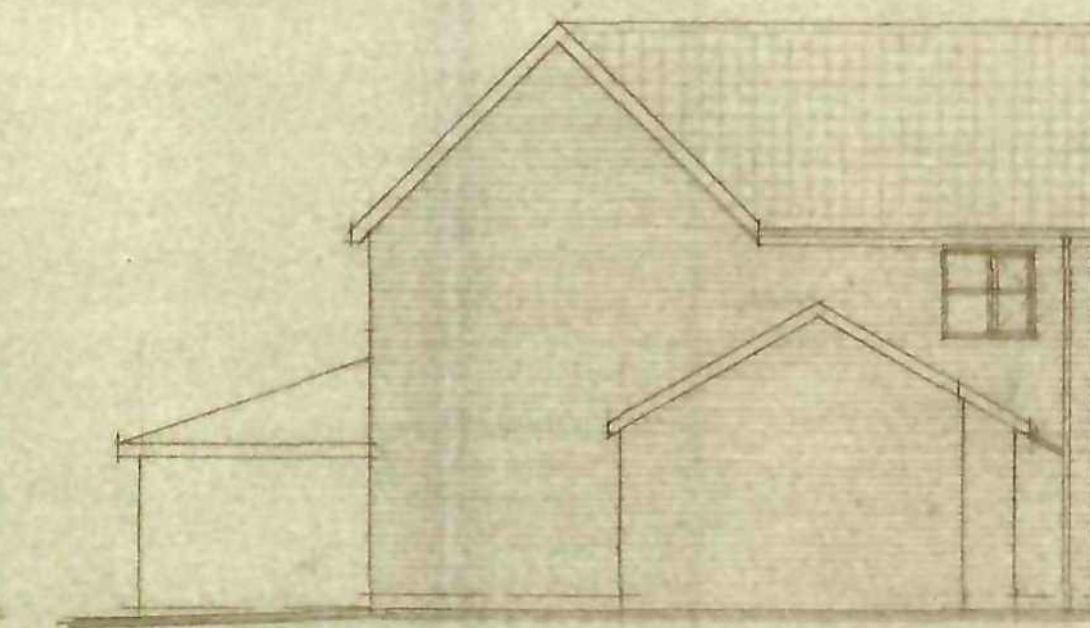


PROPOSED SIDE ELEVATION.

EXISTING
ROOF LAYOUT.

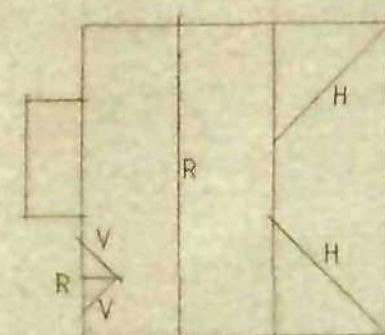

PROPOSED
ROOF LAYOUT.

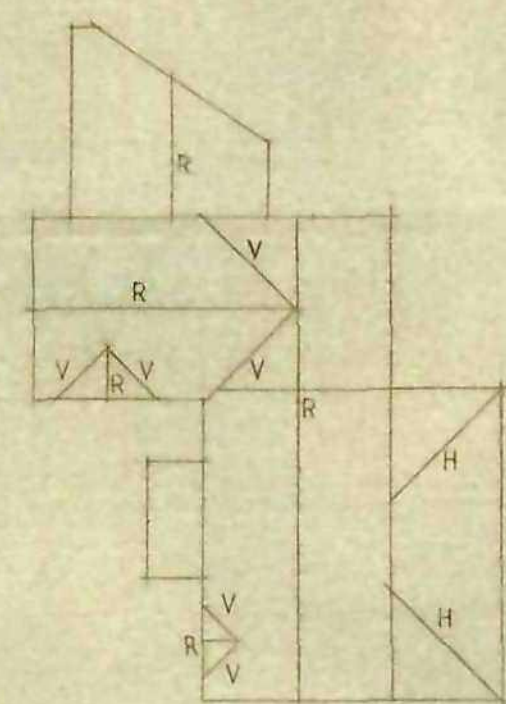


R. RIDGE
V. VALLEY
H. HIP




BRICK & ART. STONE
DETAIL.

BLOCK PLAN.

EXISTING GROUND
FLOOR LAYOUT.

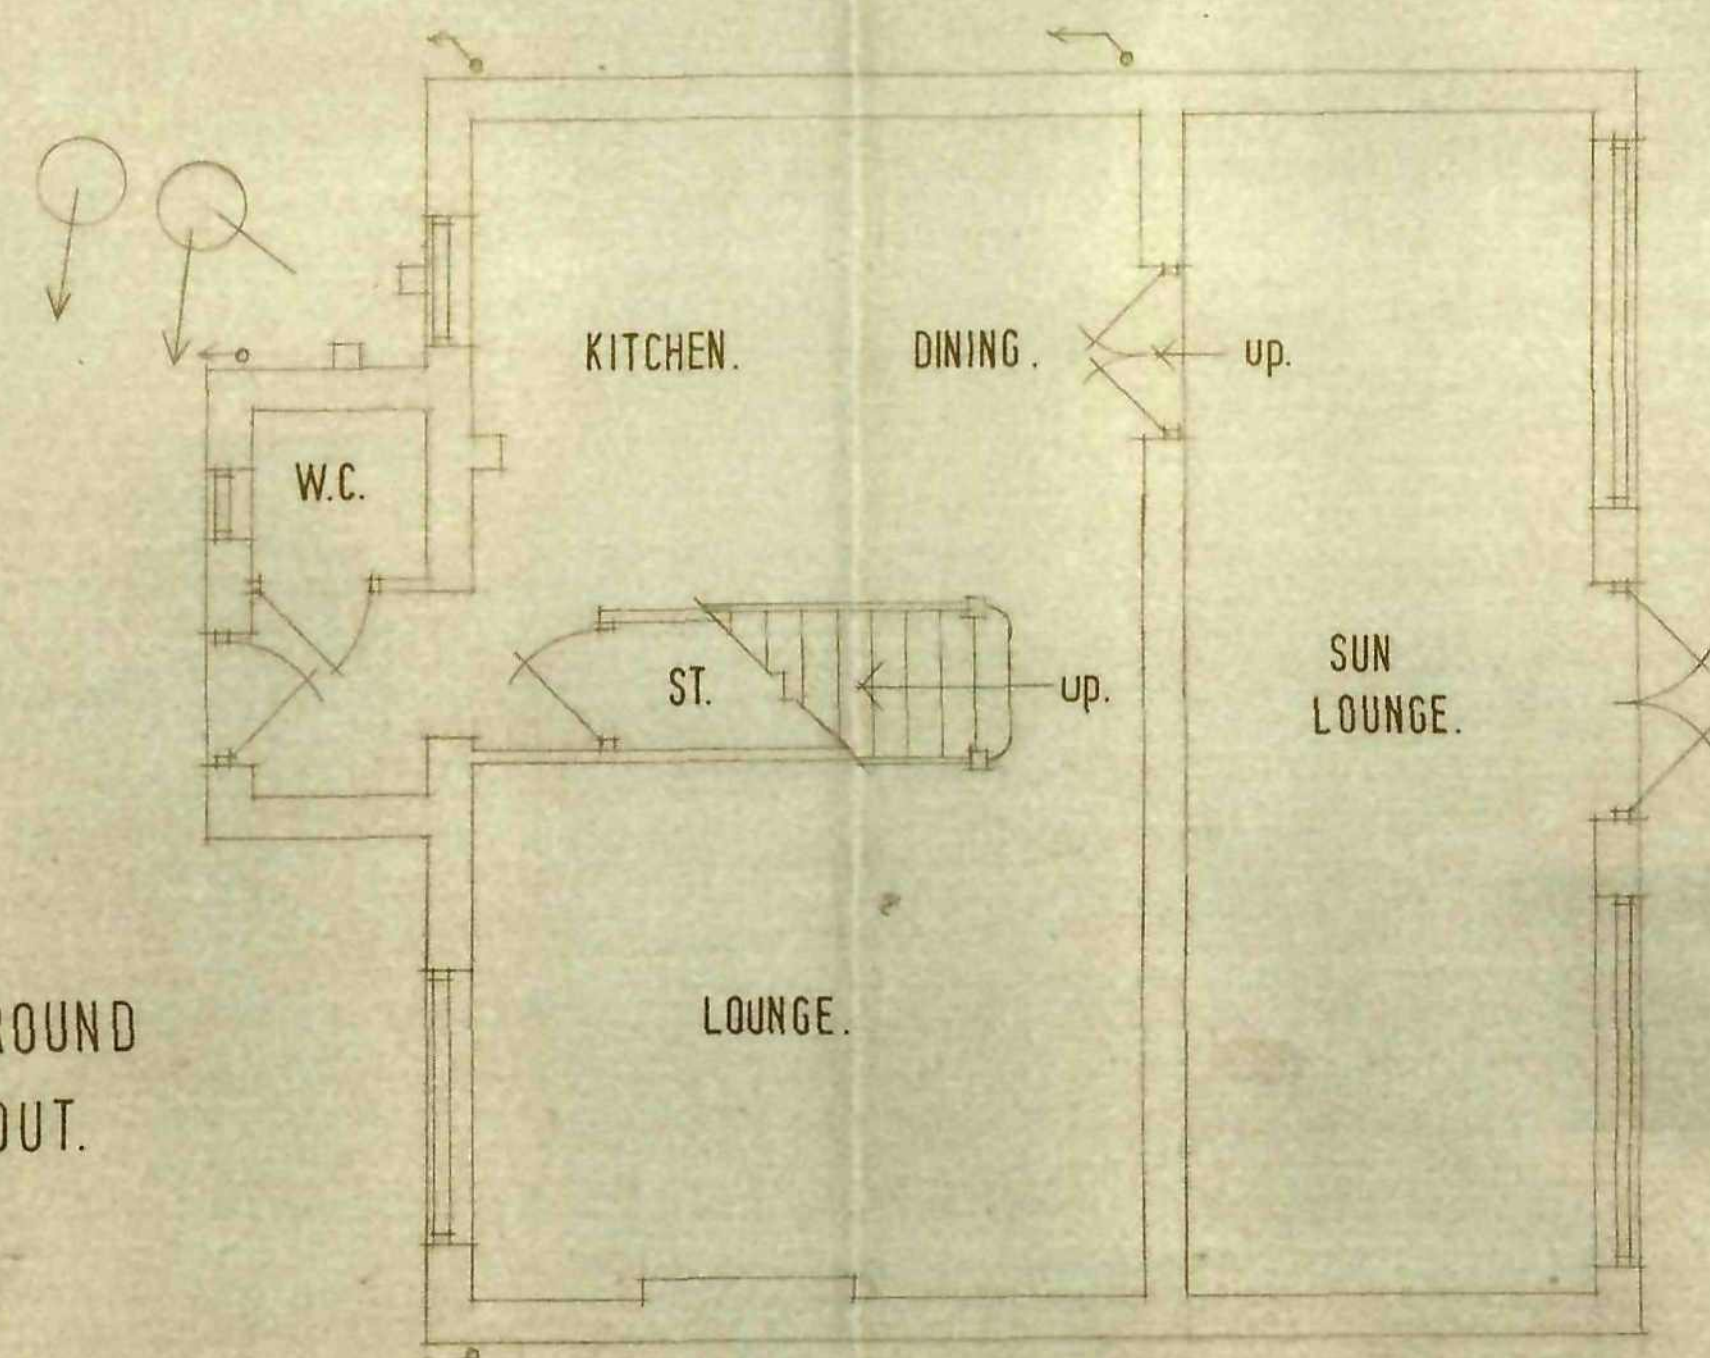

EXISTING FIRST
FLOOR LAYOUT.

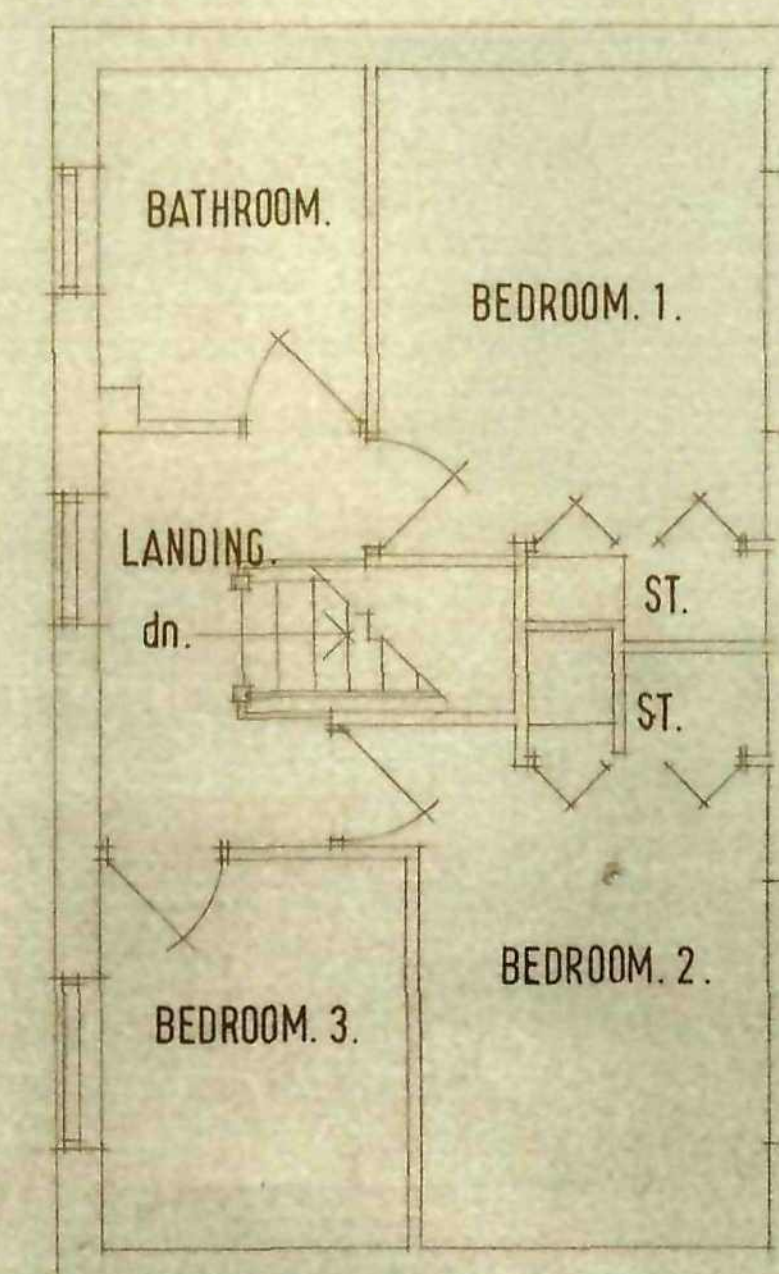

NOTES
The contractor is to check and verify all building and site dimensions, levels and sewer invert levels at connection points before tendering and work commences.
This drawing must read with and checked against any structural or other specialist drawings provided. The contractor is to comply in all respects with the current building regulations, whether specifically stated on these drawings or not. Internal dimensions exclude plaster thickness.
Do not scale off this drawing.

© Copyright

Job Title
PROPOSED SIDE EXTENSION.

Client
MR & MRS J. COOPER.

Drawing Title
ELEVATIONS & EXISTING LAYOUT.

Drawn By I. W.	Date NOVEMBER 09	Scale 1:50 1:100 1:200 1:500
-------------------	---------------------	------------------------------------



**IAN WILLIAMS
DESIGN AND BUILD**
FAIRFIELDS, CHURCH ROAD,
ALTOFTS, W. YORKS WF6 2NU

Telephone: 01924 893311

DRG. No. 48. 01. 11. 09.