




EXISTING FRONT ELEVATION
SCALE 1:100 AT A3

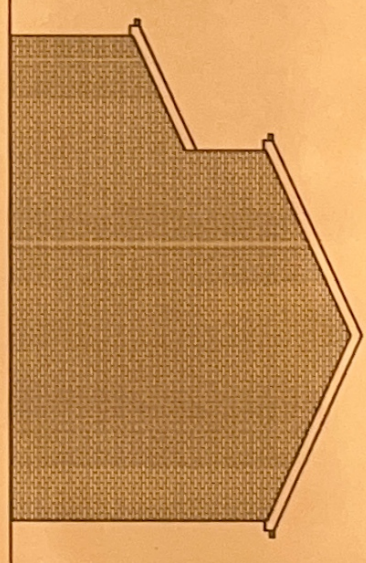

EXISTING END ELEVATION
SCALE 1:100 AT A3

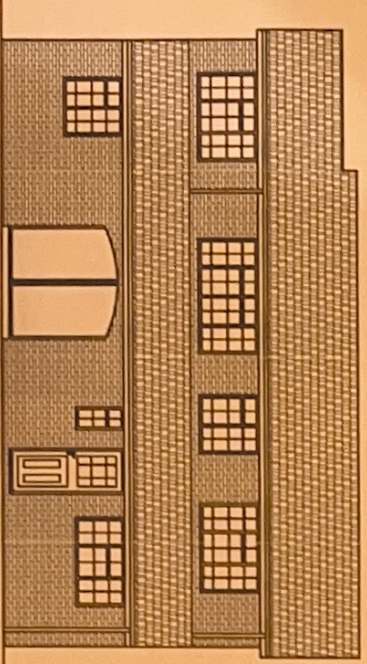

EXISTING REAR ELEVATION
SCALE 1:100 AT A3

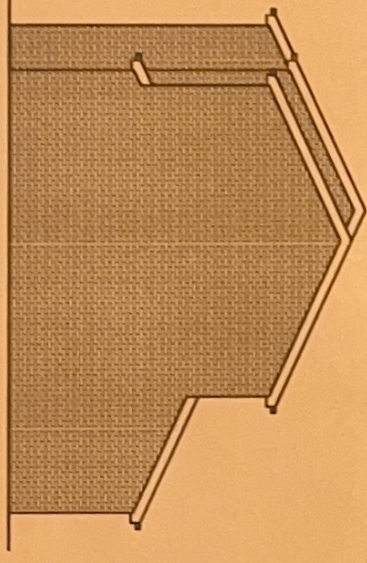

EXISTING END ELEVATION
SCALE 1:100 AT A3

DO NOT SCALE. Designer is liable of omissions and report any omissions or errors

NOTES

NO	Description	BY	CHK	DATE

Client
MR. C SANDERSON

Drawing Title
EXISTING ELEVATIONS

Address
**27 KENBROUGH DRIVE
DARTON
BARNSLEY
S75 5EY**

Project Title
ASHP INSTAL

Project of Issue
PLANNING

Drawing Status
FIRST ISSUE

Drawn By MCS	Checked By LIV/2024	Drawn Date 18/01/2024	Checked Date 18/01/2024
Project No. MCS003	Revision No. 002	Project Name ASHP INSTAL	Revision Description -