


Existing Ground Floor Plan

Existing First Floor Plan

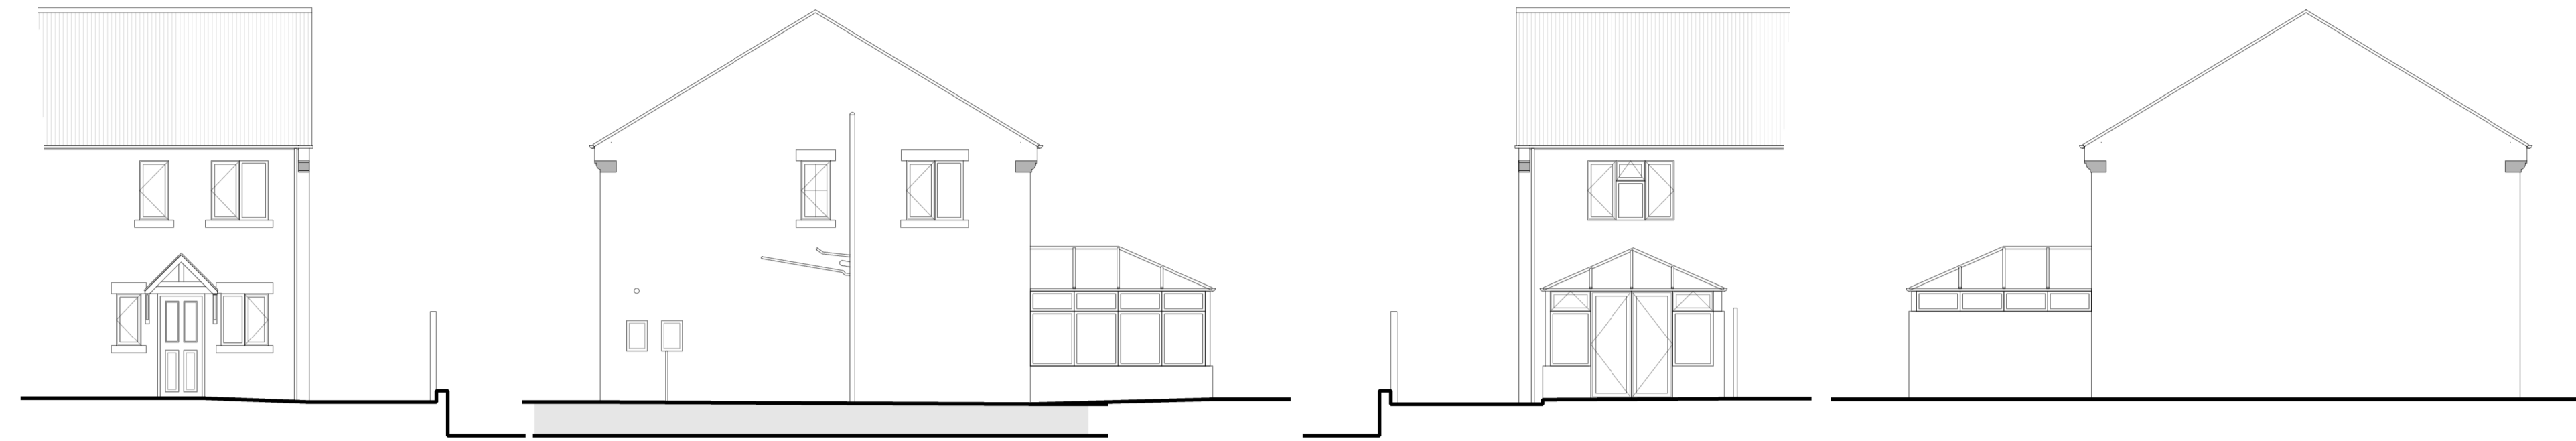


Existing Front Elevation

Existing Side Elevation

Existing Rear Elevation

Existing Side Elevation

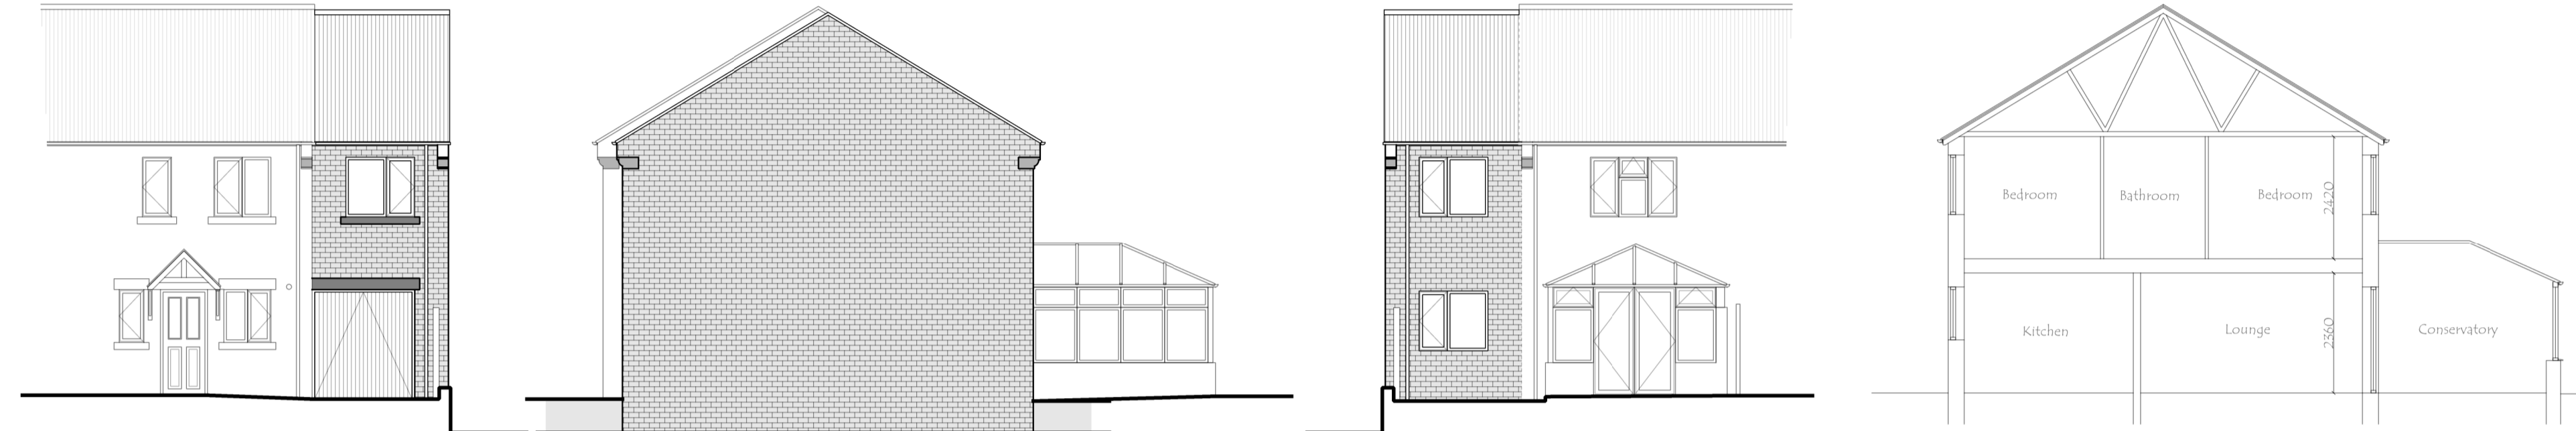


Proposed Front Elevation

Proposed Side Elevation

Proposed Rear Elevation


Existing Section

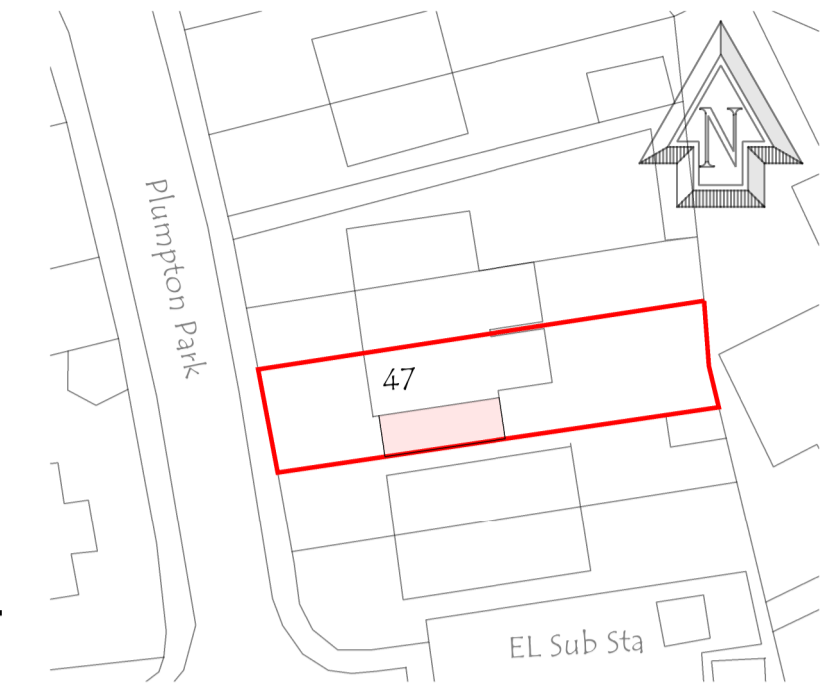


Site Plan 1:500




Location Plan 1:1250

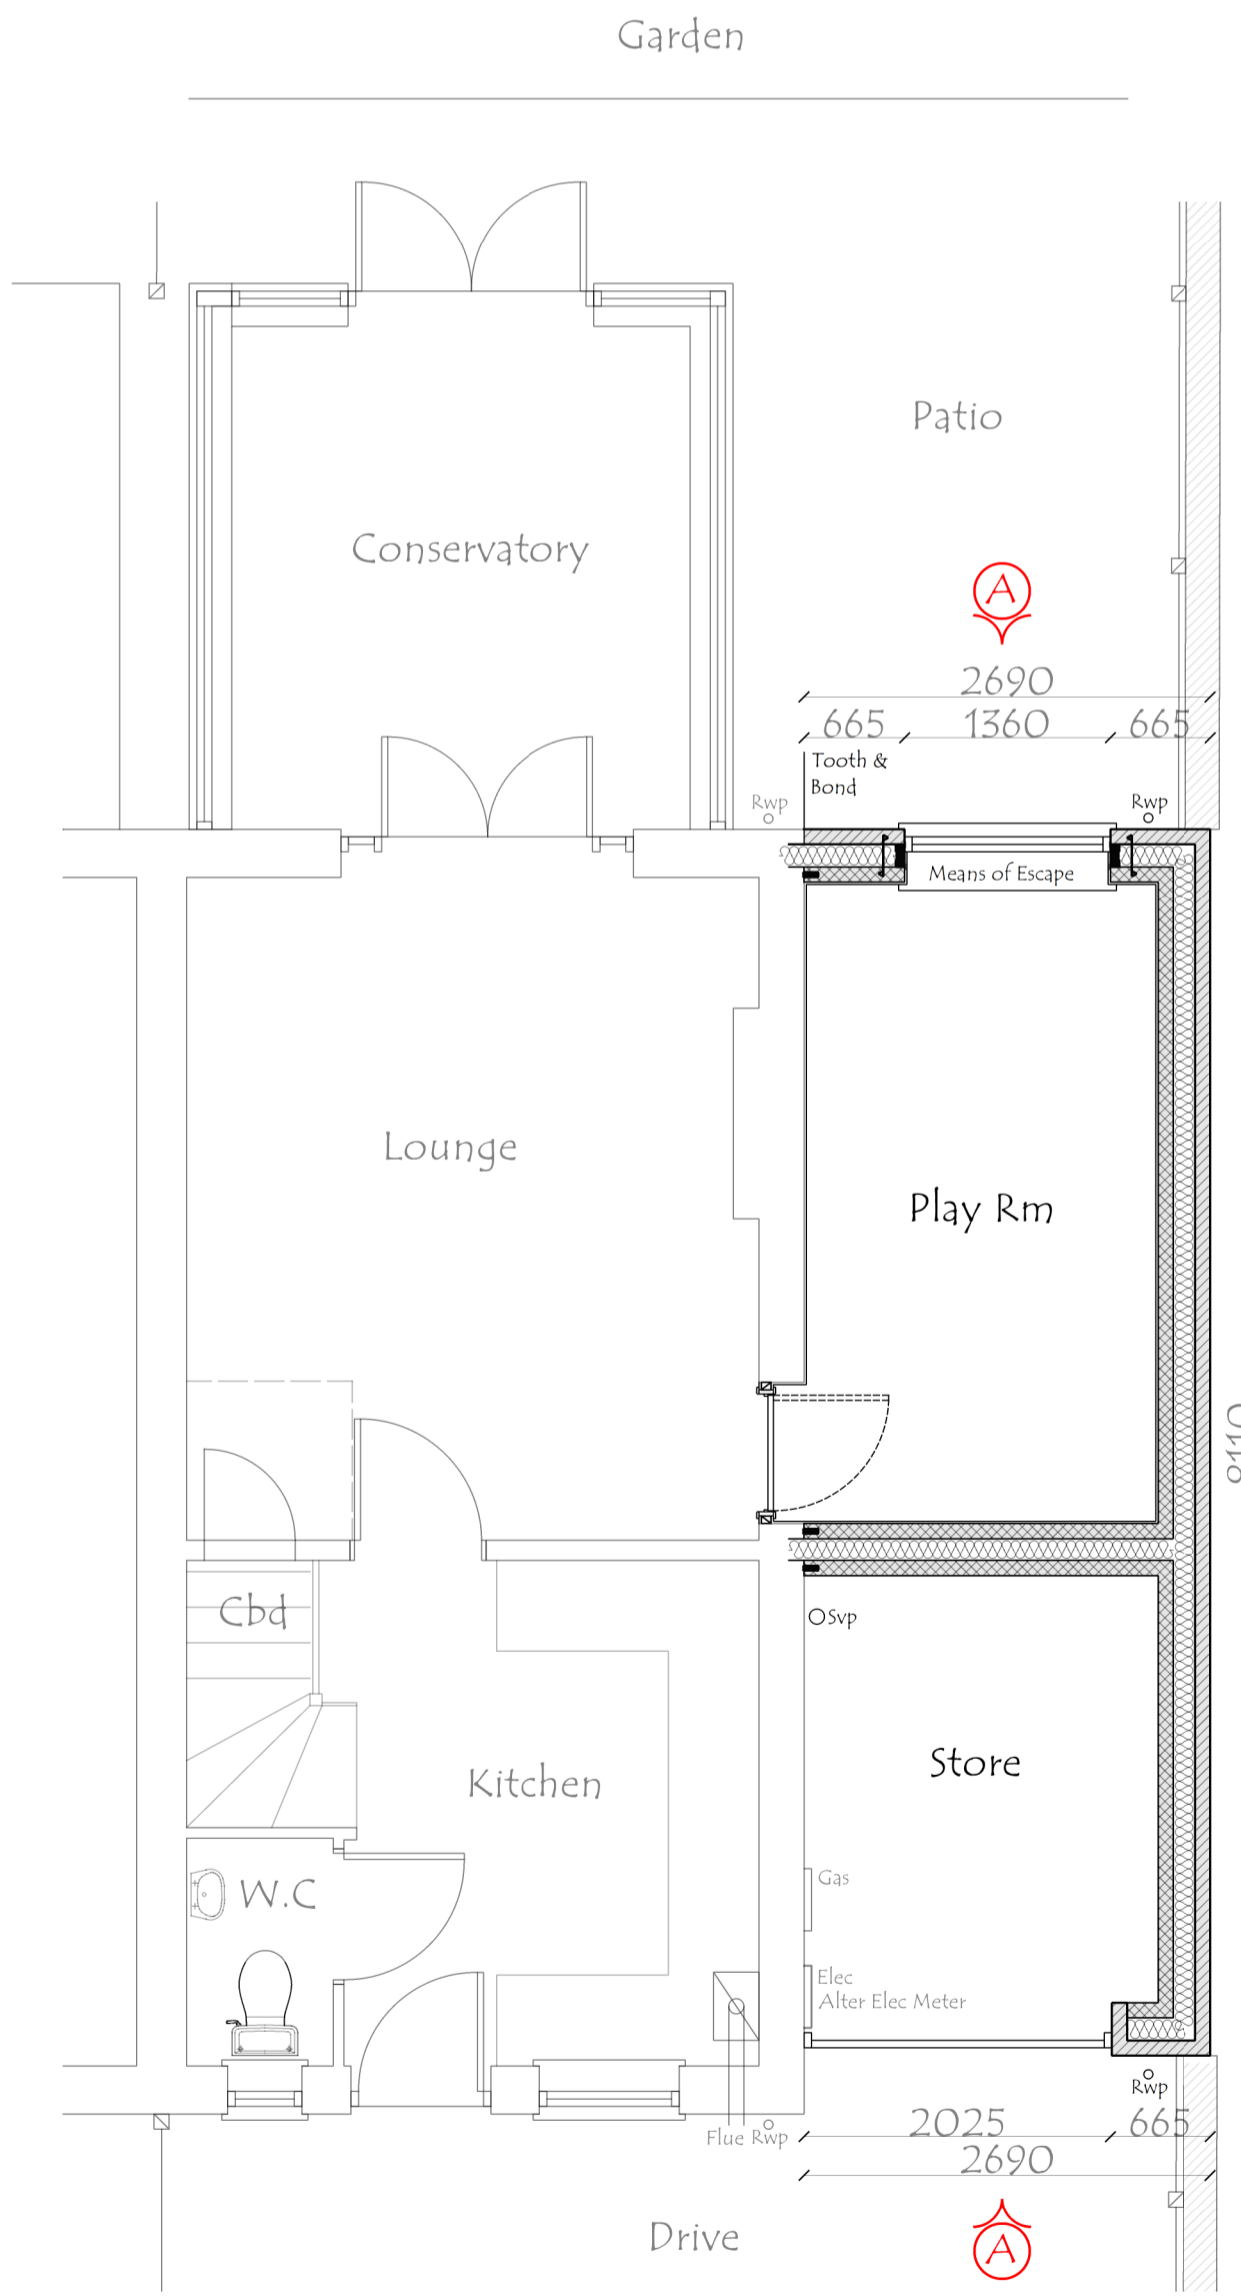


Proposed Ground Floor Plan

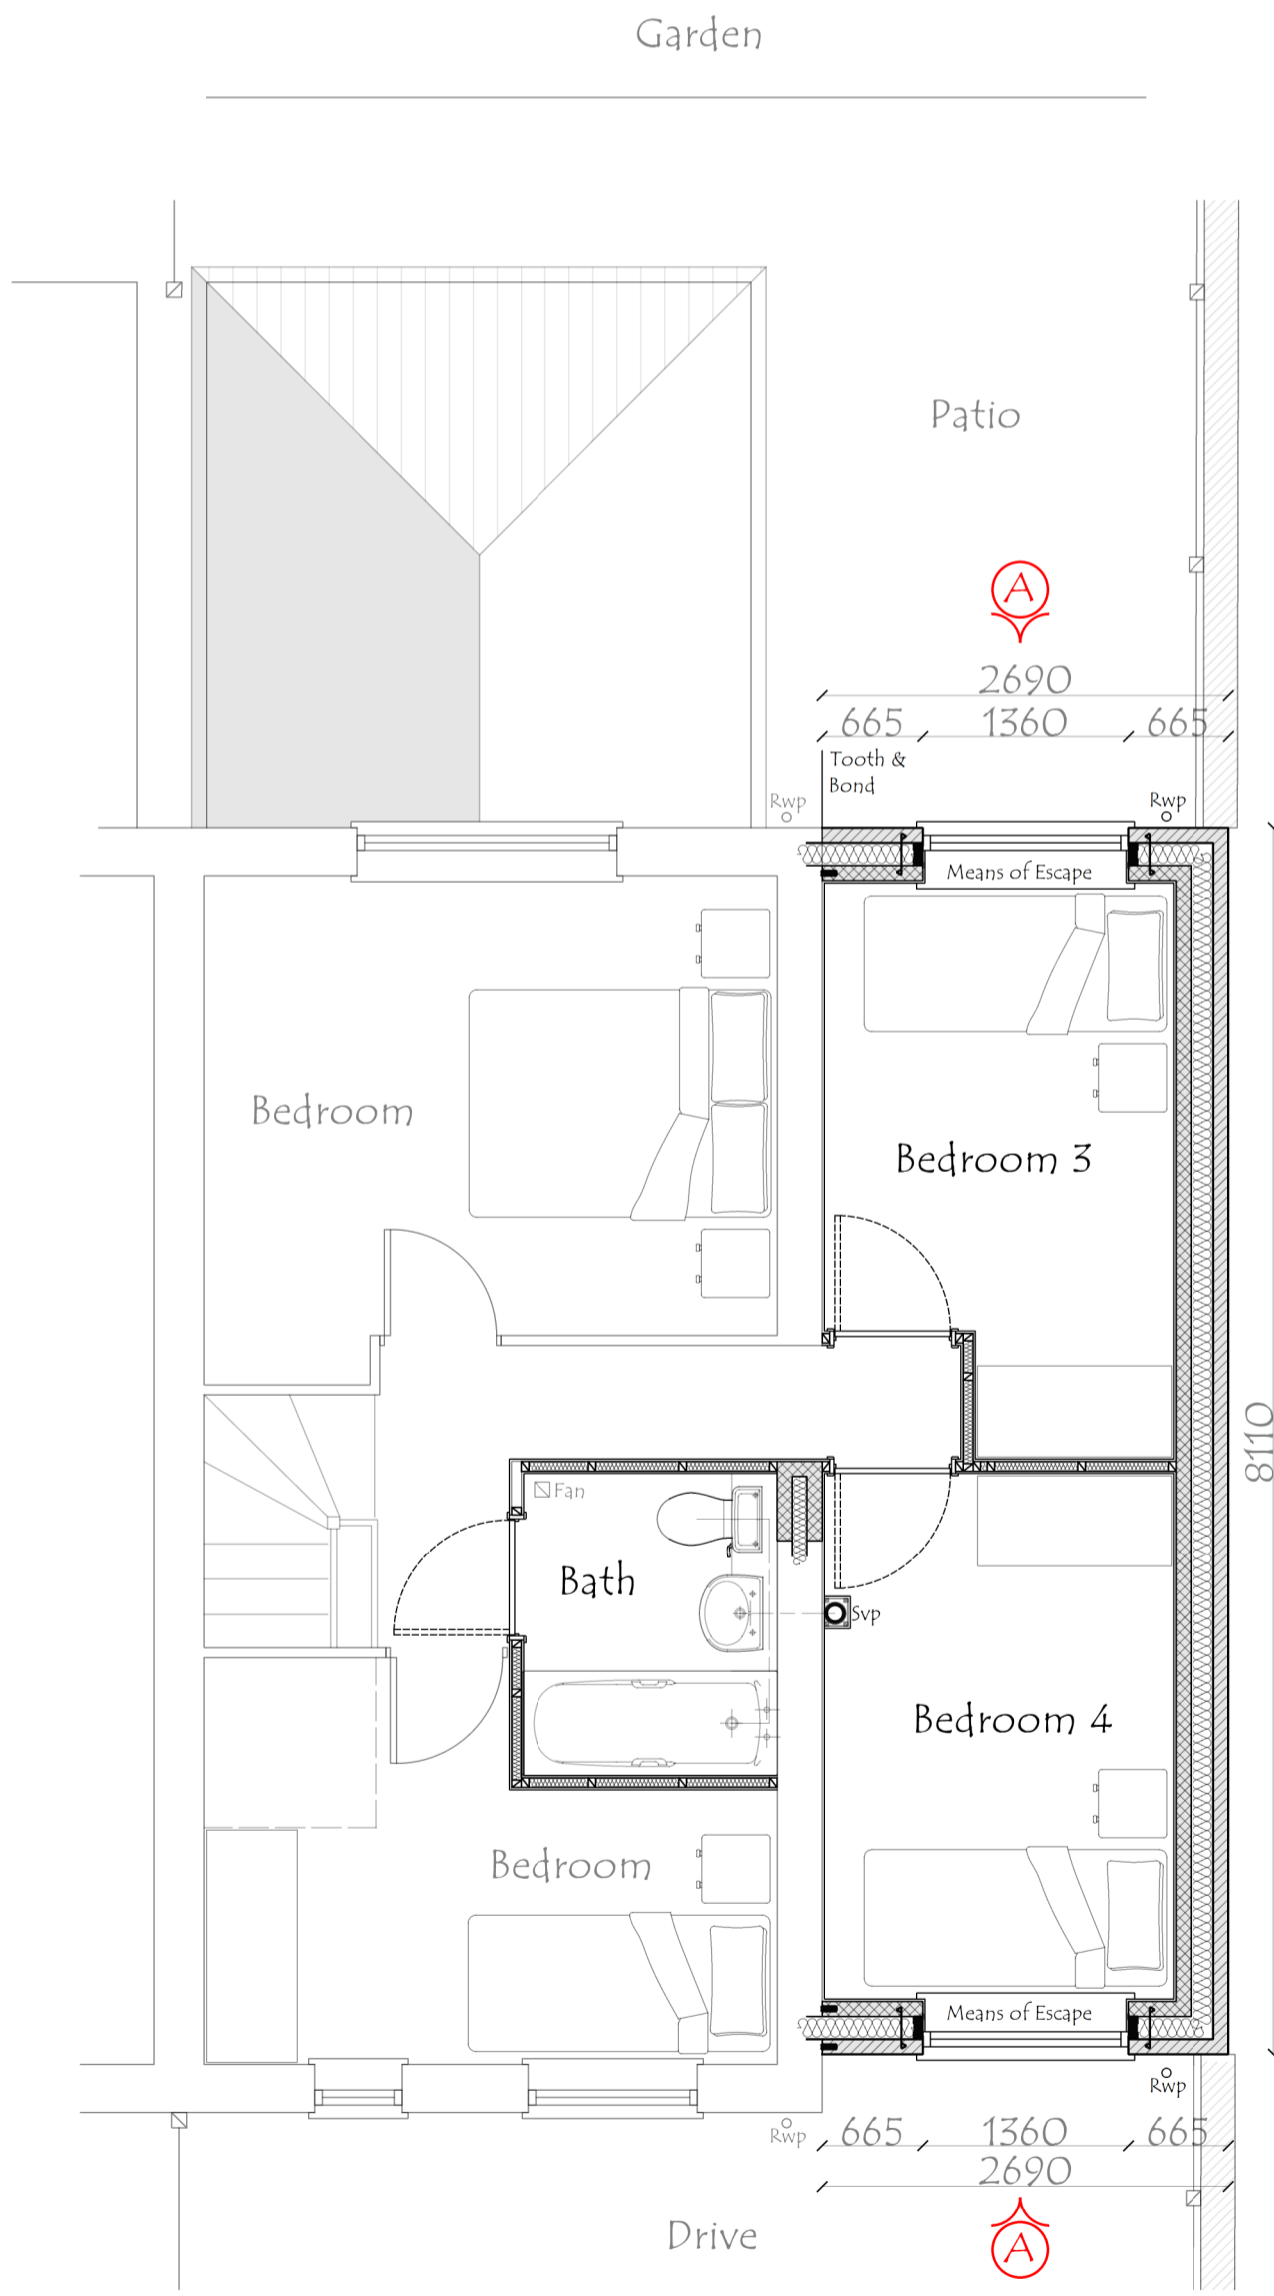

Proposed First Floor Plan

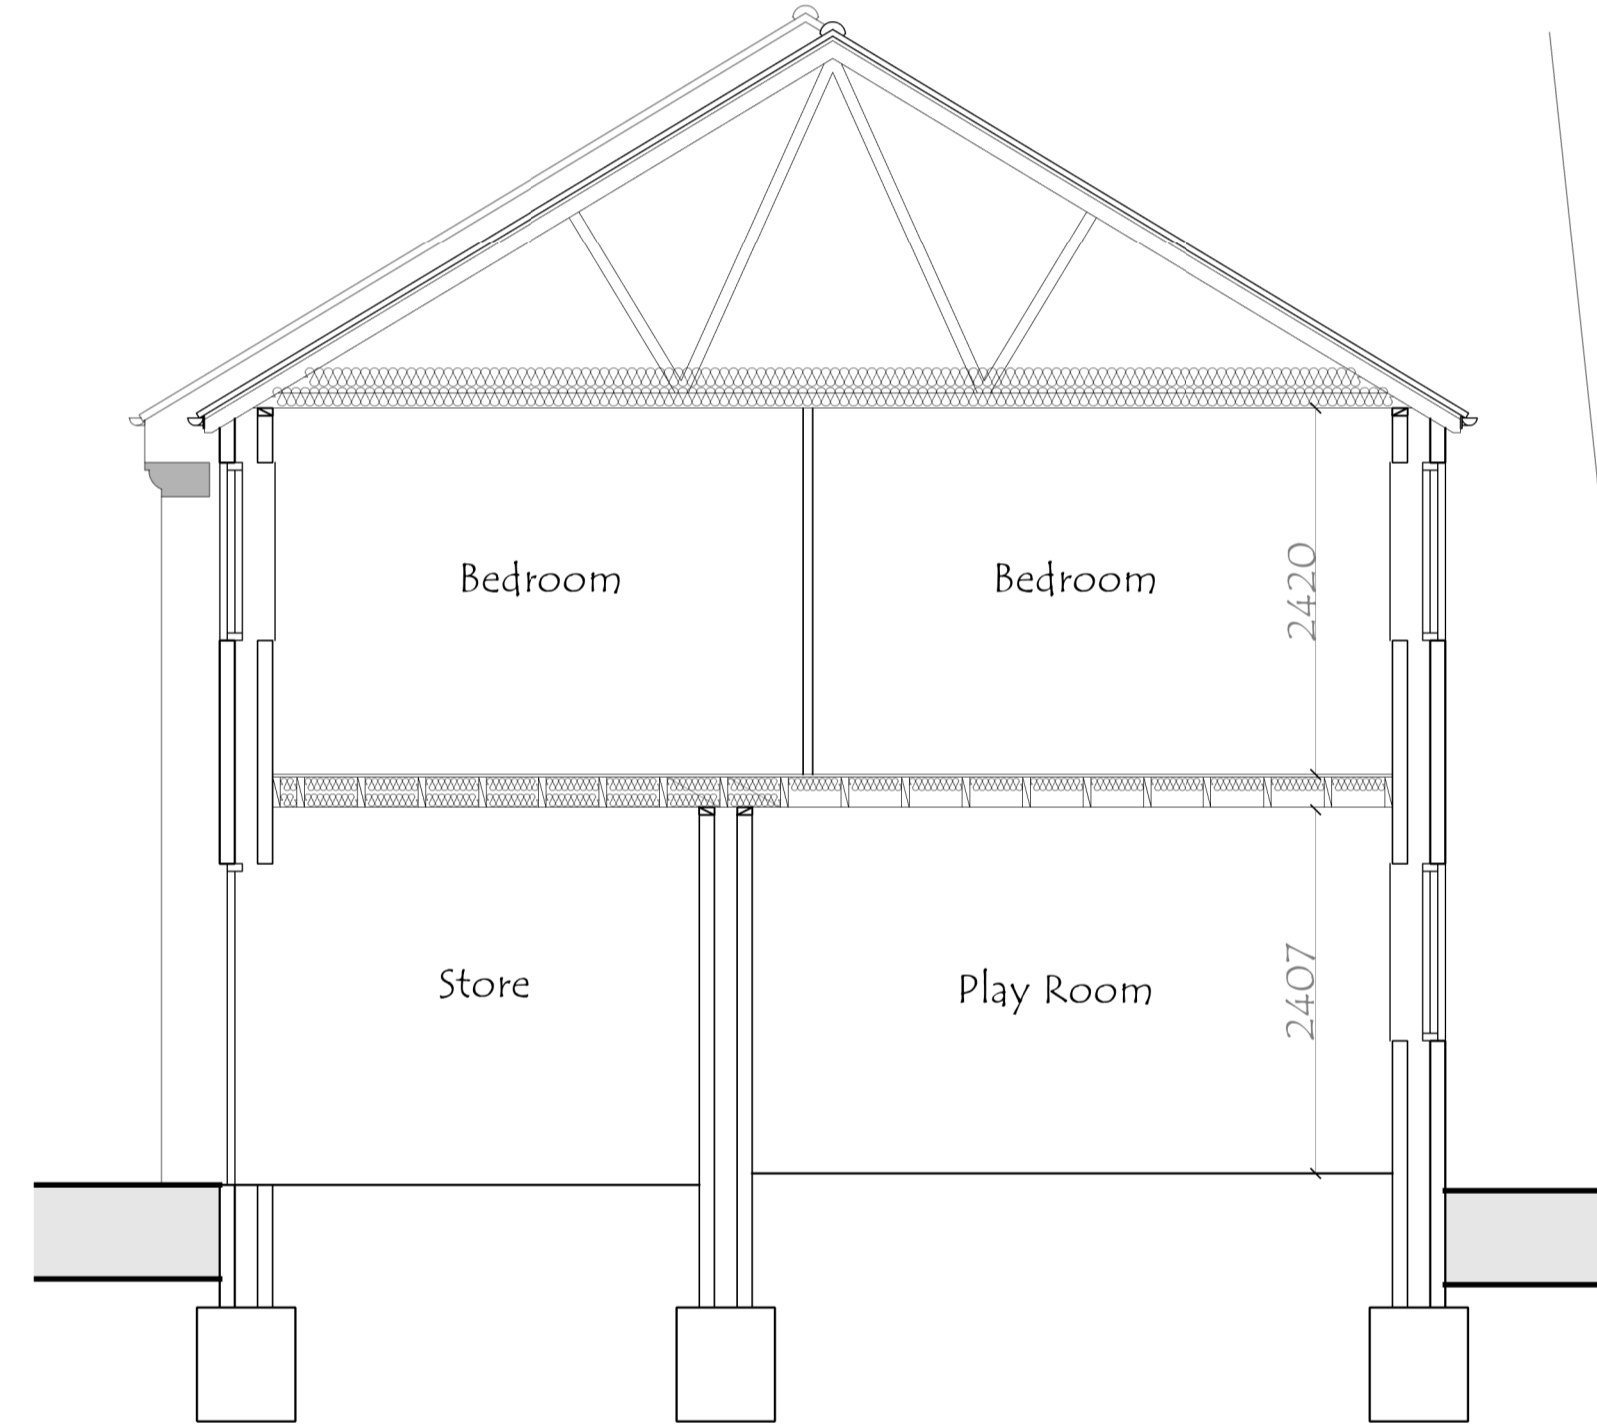

Proposed Outline Section A-A

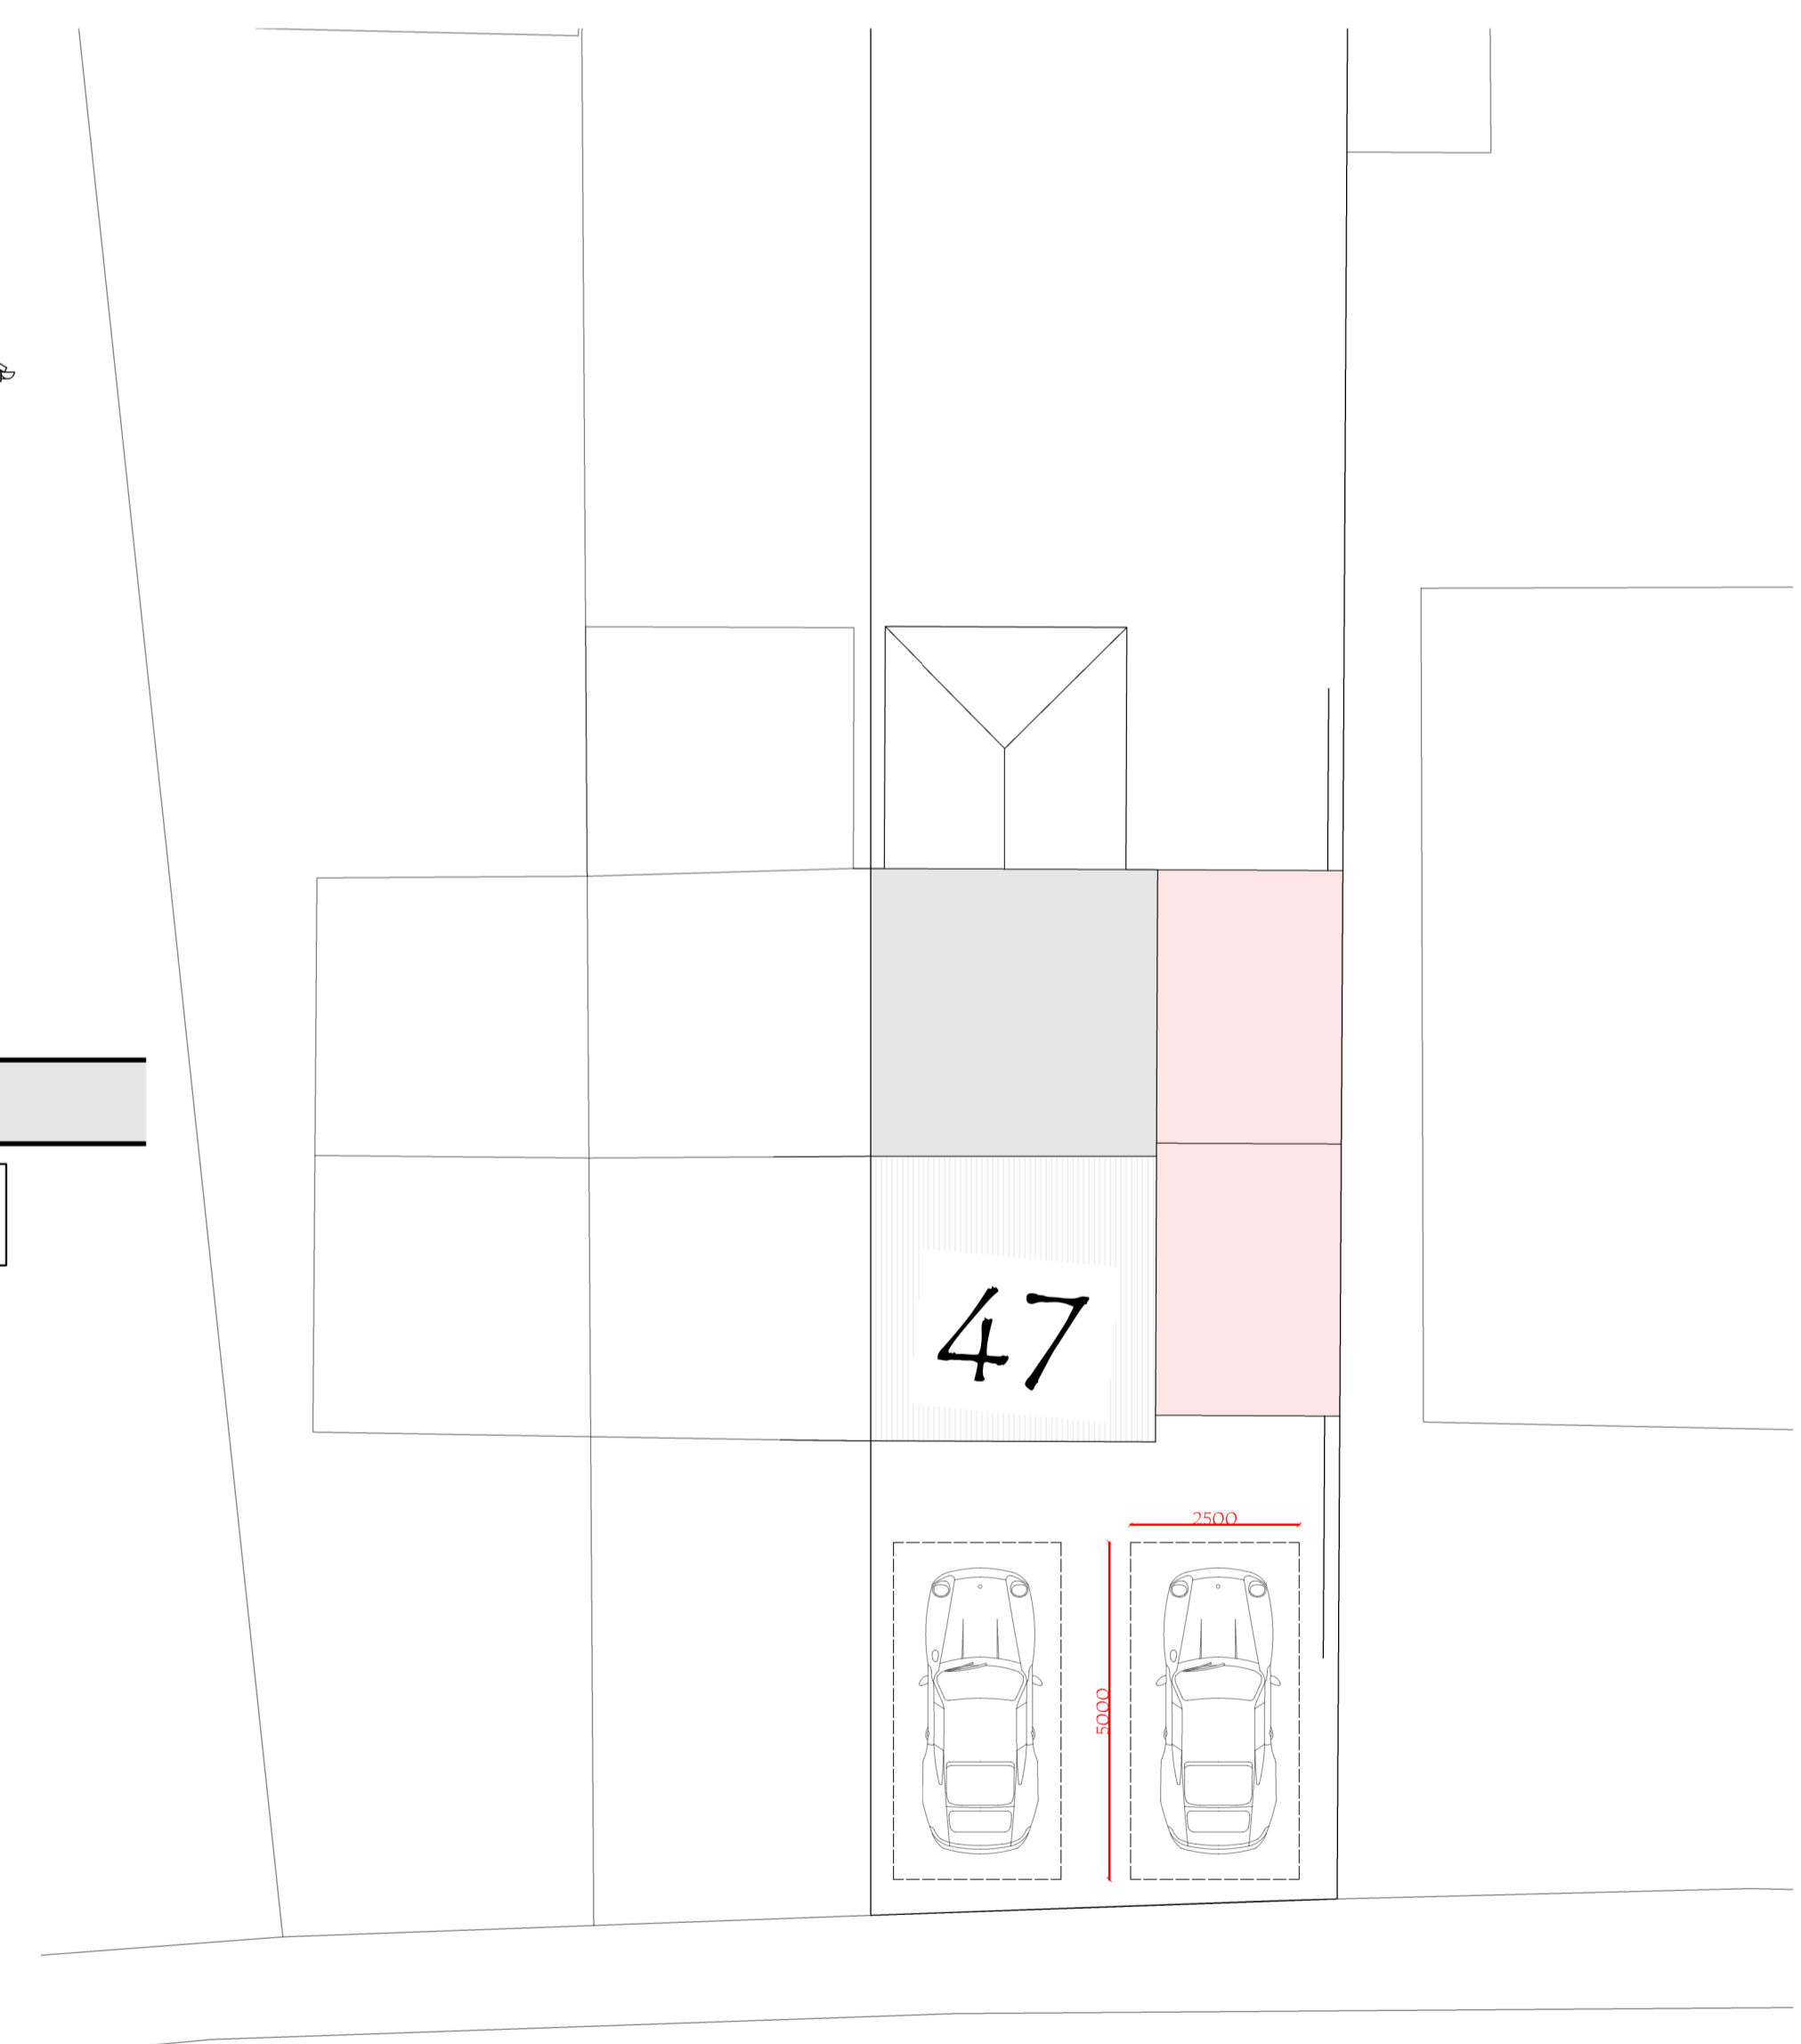

Proposed Parking Layout



PROJECT TITLE
The Erection of a Two Storey Side Extension at 47 Plumptre Park Shafton Barnsley S72 8WF

DRAWING TITLE
Existing & Proposed Plans

PROJECT NO.
2025.00320.000
SCALE
1:50 / 100 @ A1

DWG NO.
P.L001
REV.
-

This drawing has been prepared For Town and Country Planning and Building Regulations Consideration Only and is not a construction drawing

REV	DESCRIPTION	DATE	DRWN