


©Crown Copyright and database rights 2023 OS Licence no. 100041041

### LOCATION PLAN

Scale 1:1250

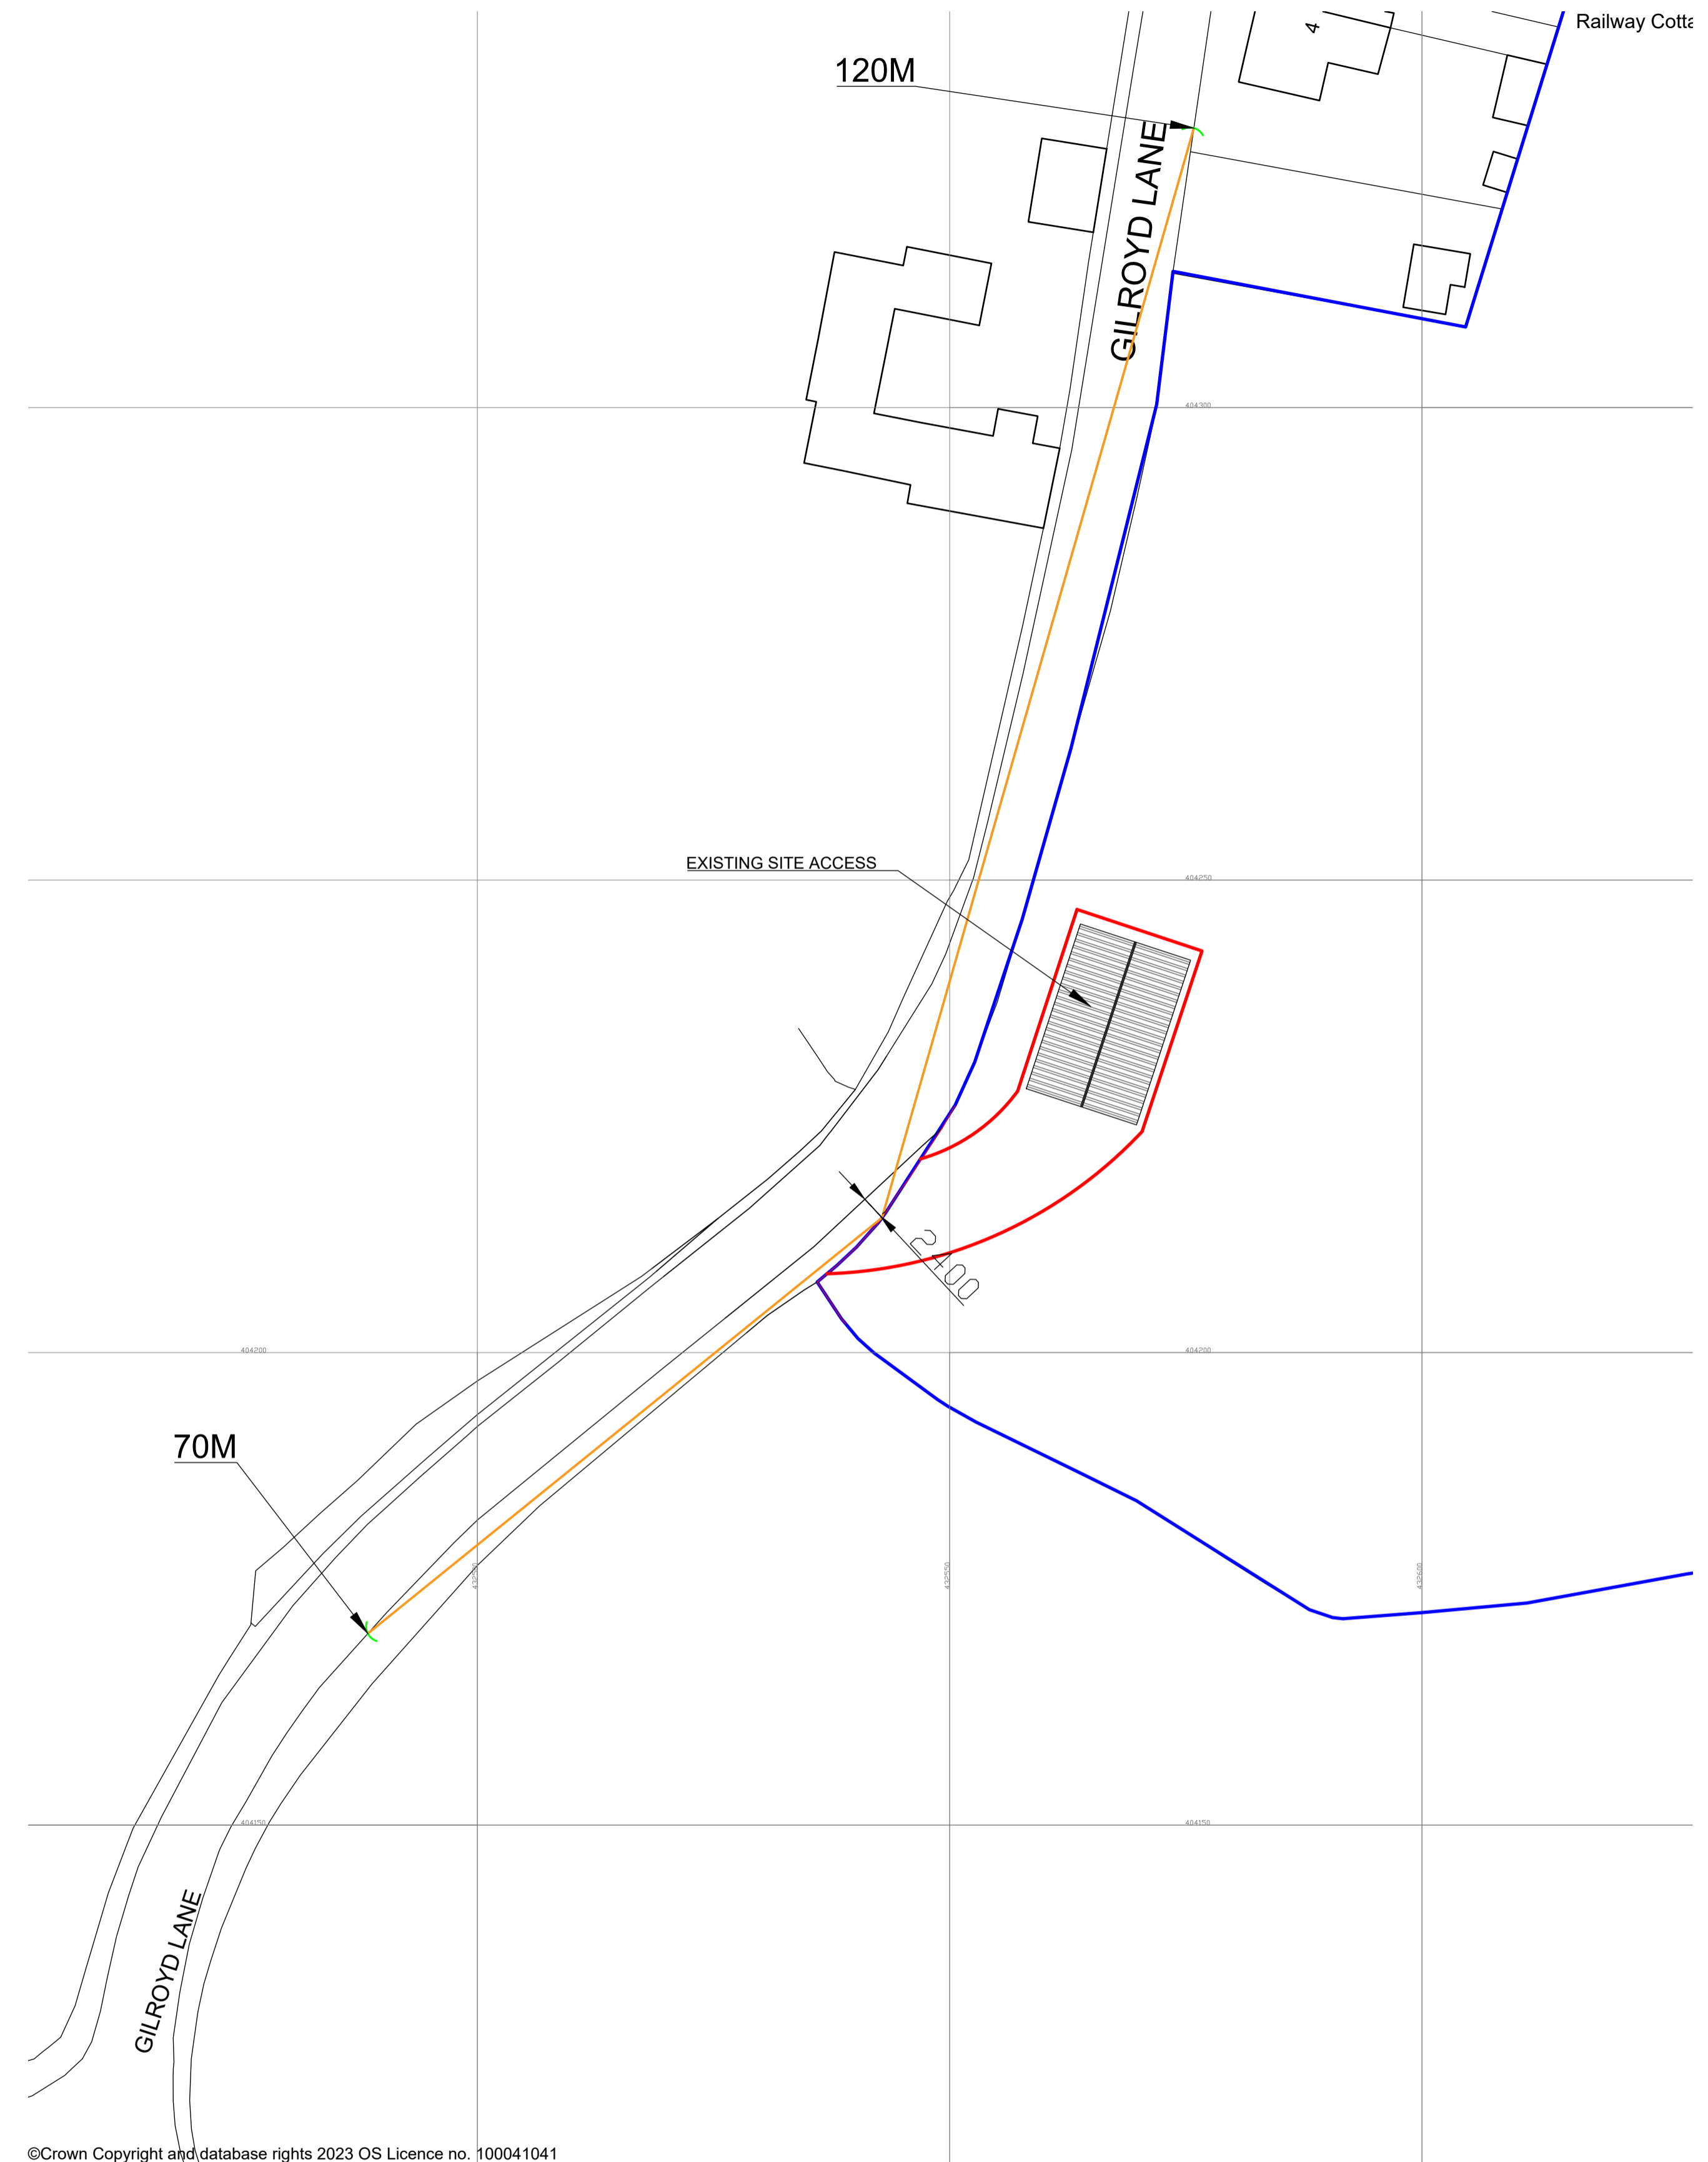

©Crown Copyright and database rights 2023 OS Licence no. 100041041


### BLOCK PLAN

Scale 1:500

SITE PLAN

NOTES:

1. Use written dimensions only. All dimensions to be checked on site and any discrepancies reported to ACORUS immediately. If in doubt ask.
  2. Where relevant, significant hazards have been identified on the drawing. Hazards which should be obvious to a competent contractor or unforeseeable have not been identified.
  3. This drawing is confidential and remains the exclusive property of ACORUS.
  4. Ordnance Survey Paper Map Copying Licence Number: 100039456.
- © ACORUS Rural Property Services Ltd.

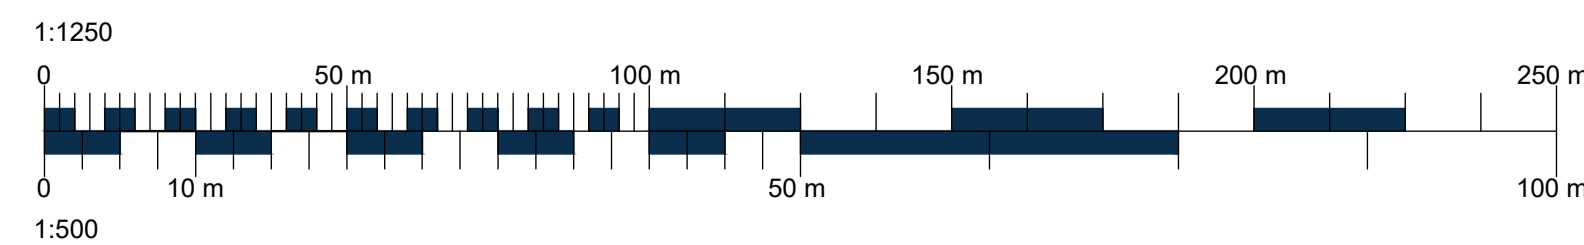

— Ownership Boundary  
— Site Boundary



0.1	20/6/23	EXPANDED OS AREA	CF	AA
Rev.	Date	Amendment	Drawn	Checked

PROJECT  
H. WHITE & SON  
LAND OFF GILROYD LANE

TITLE  
STORAGE BUILDING  
VISIBILITY SPLAYS

SCALE	DATE	DRAWN BY	CHECKED BY
AS SHOWN @A1	06/23	CF	AA
JOB NO.	DRAWING NO.	REVISION	
HWS/AA23/01	100_03		

