




North

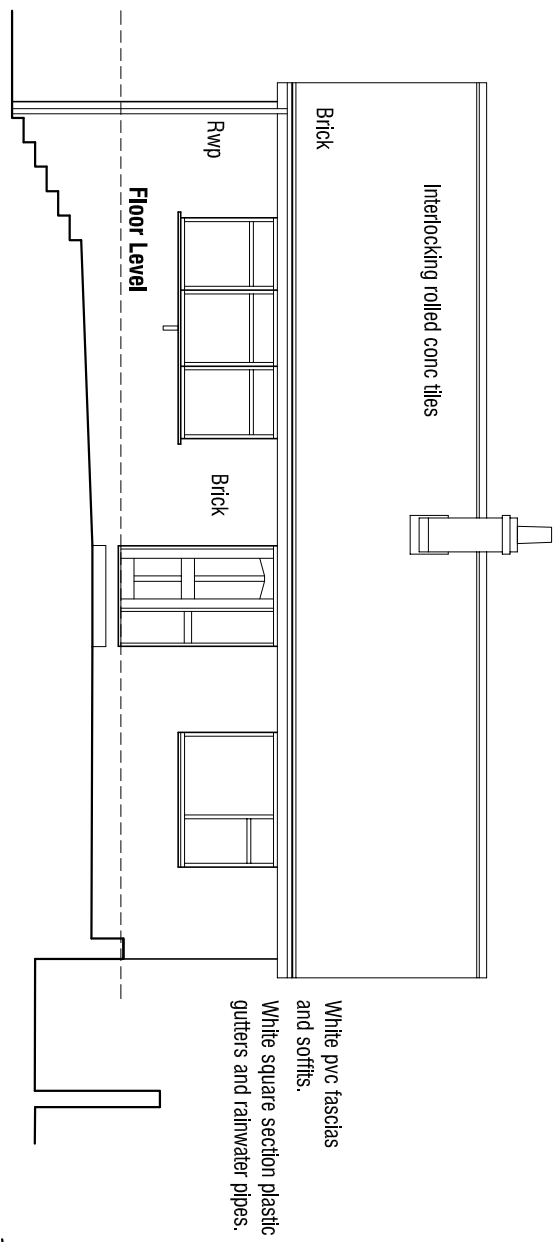



East Elevation 1:100

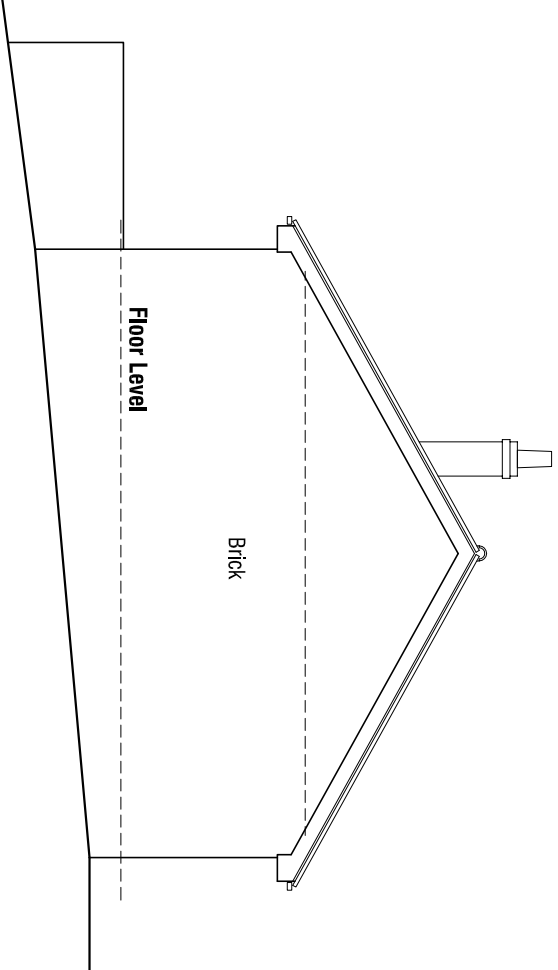


North Elevation 1:100

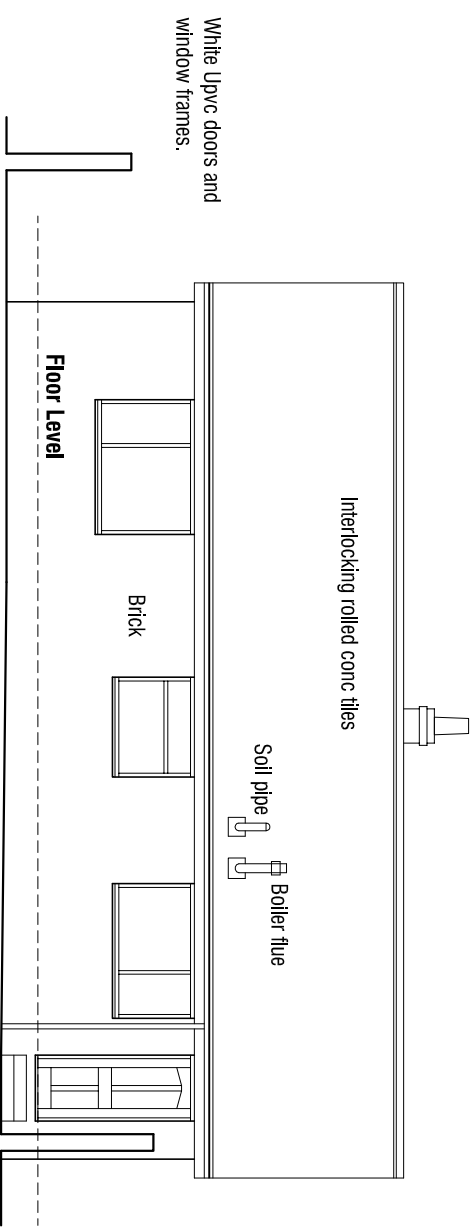

West Elevation 1:100

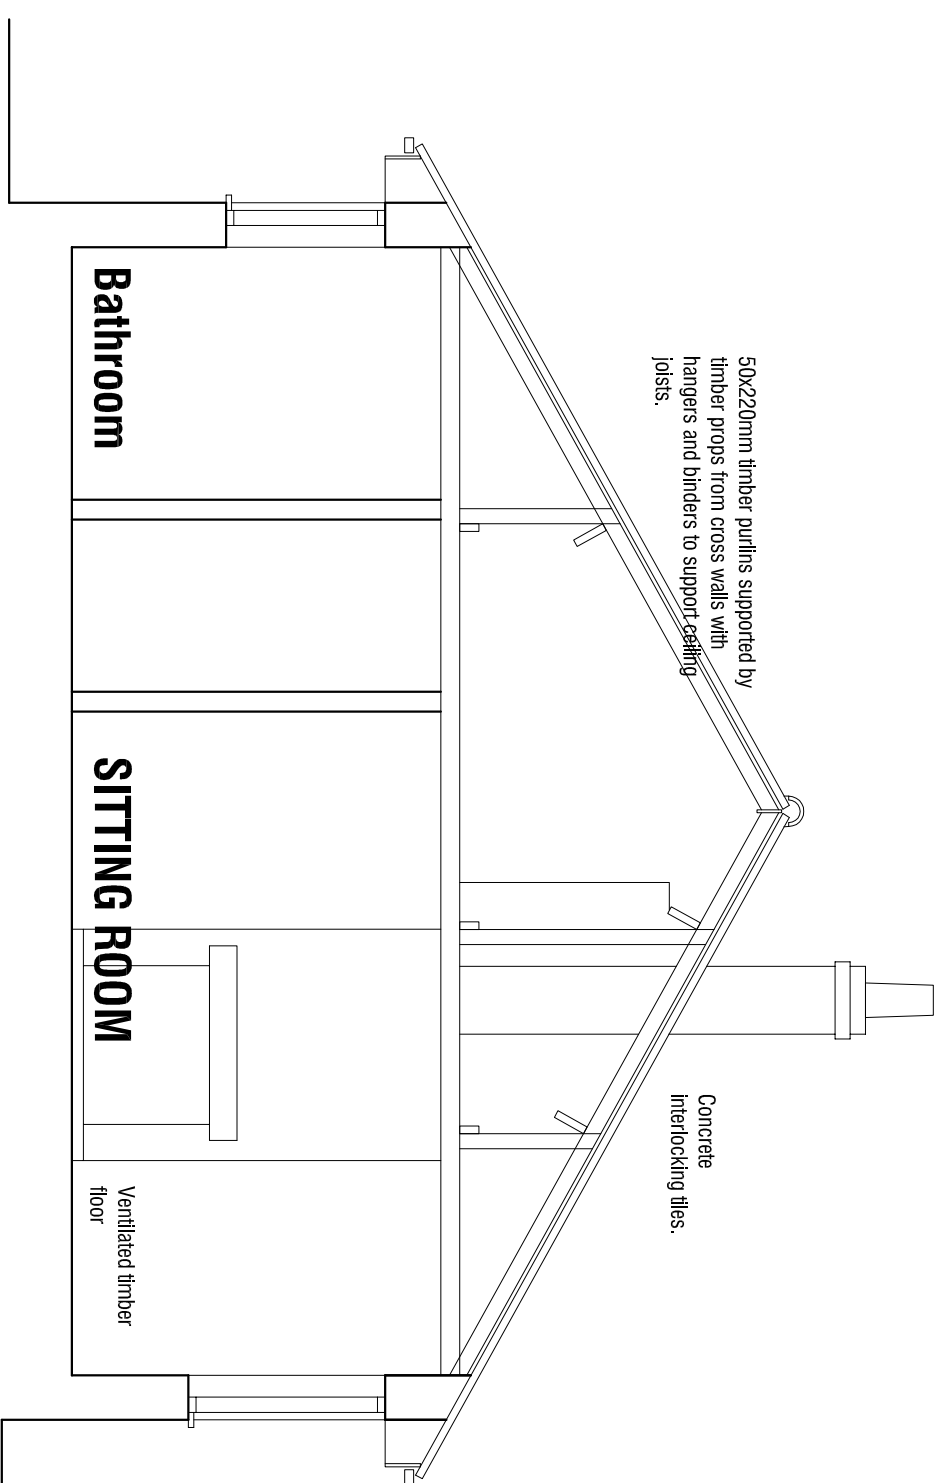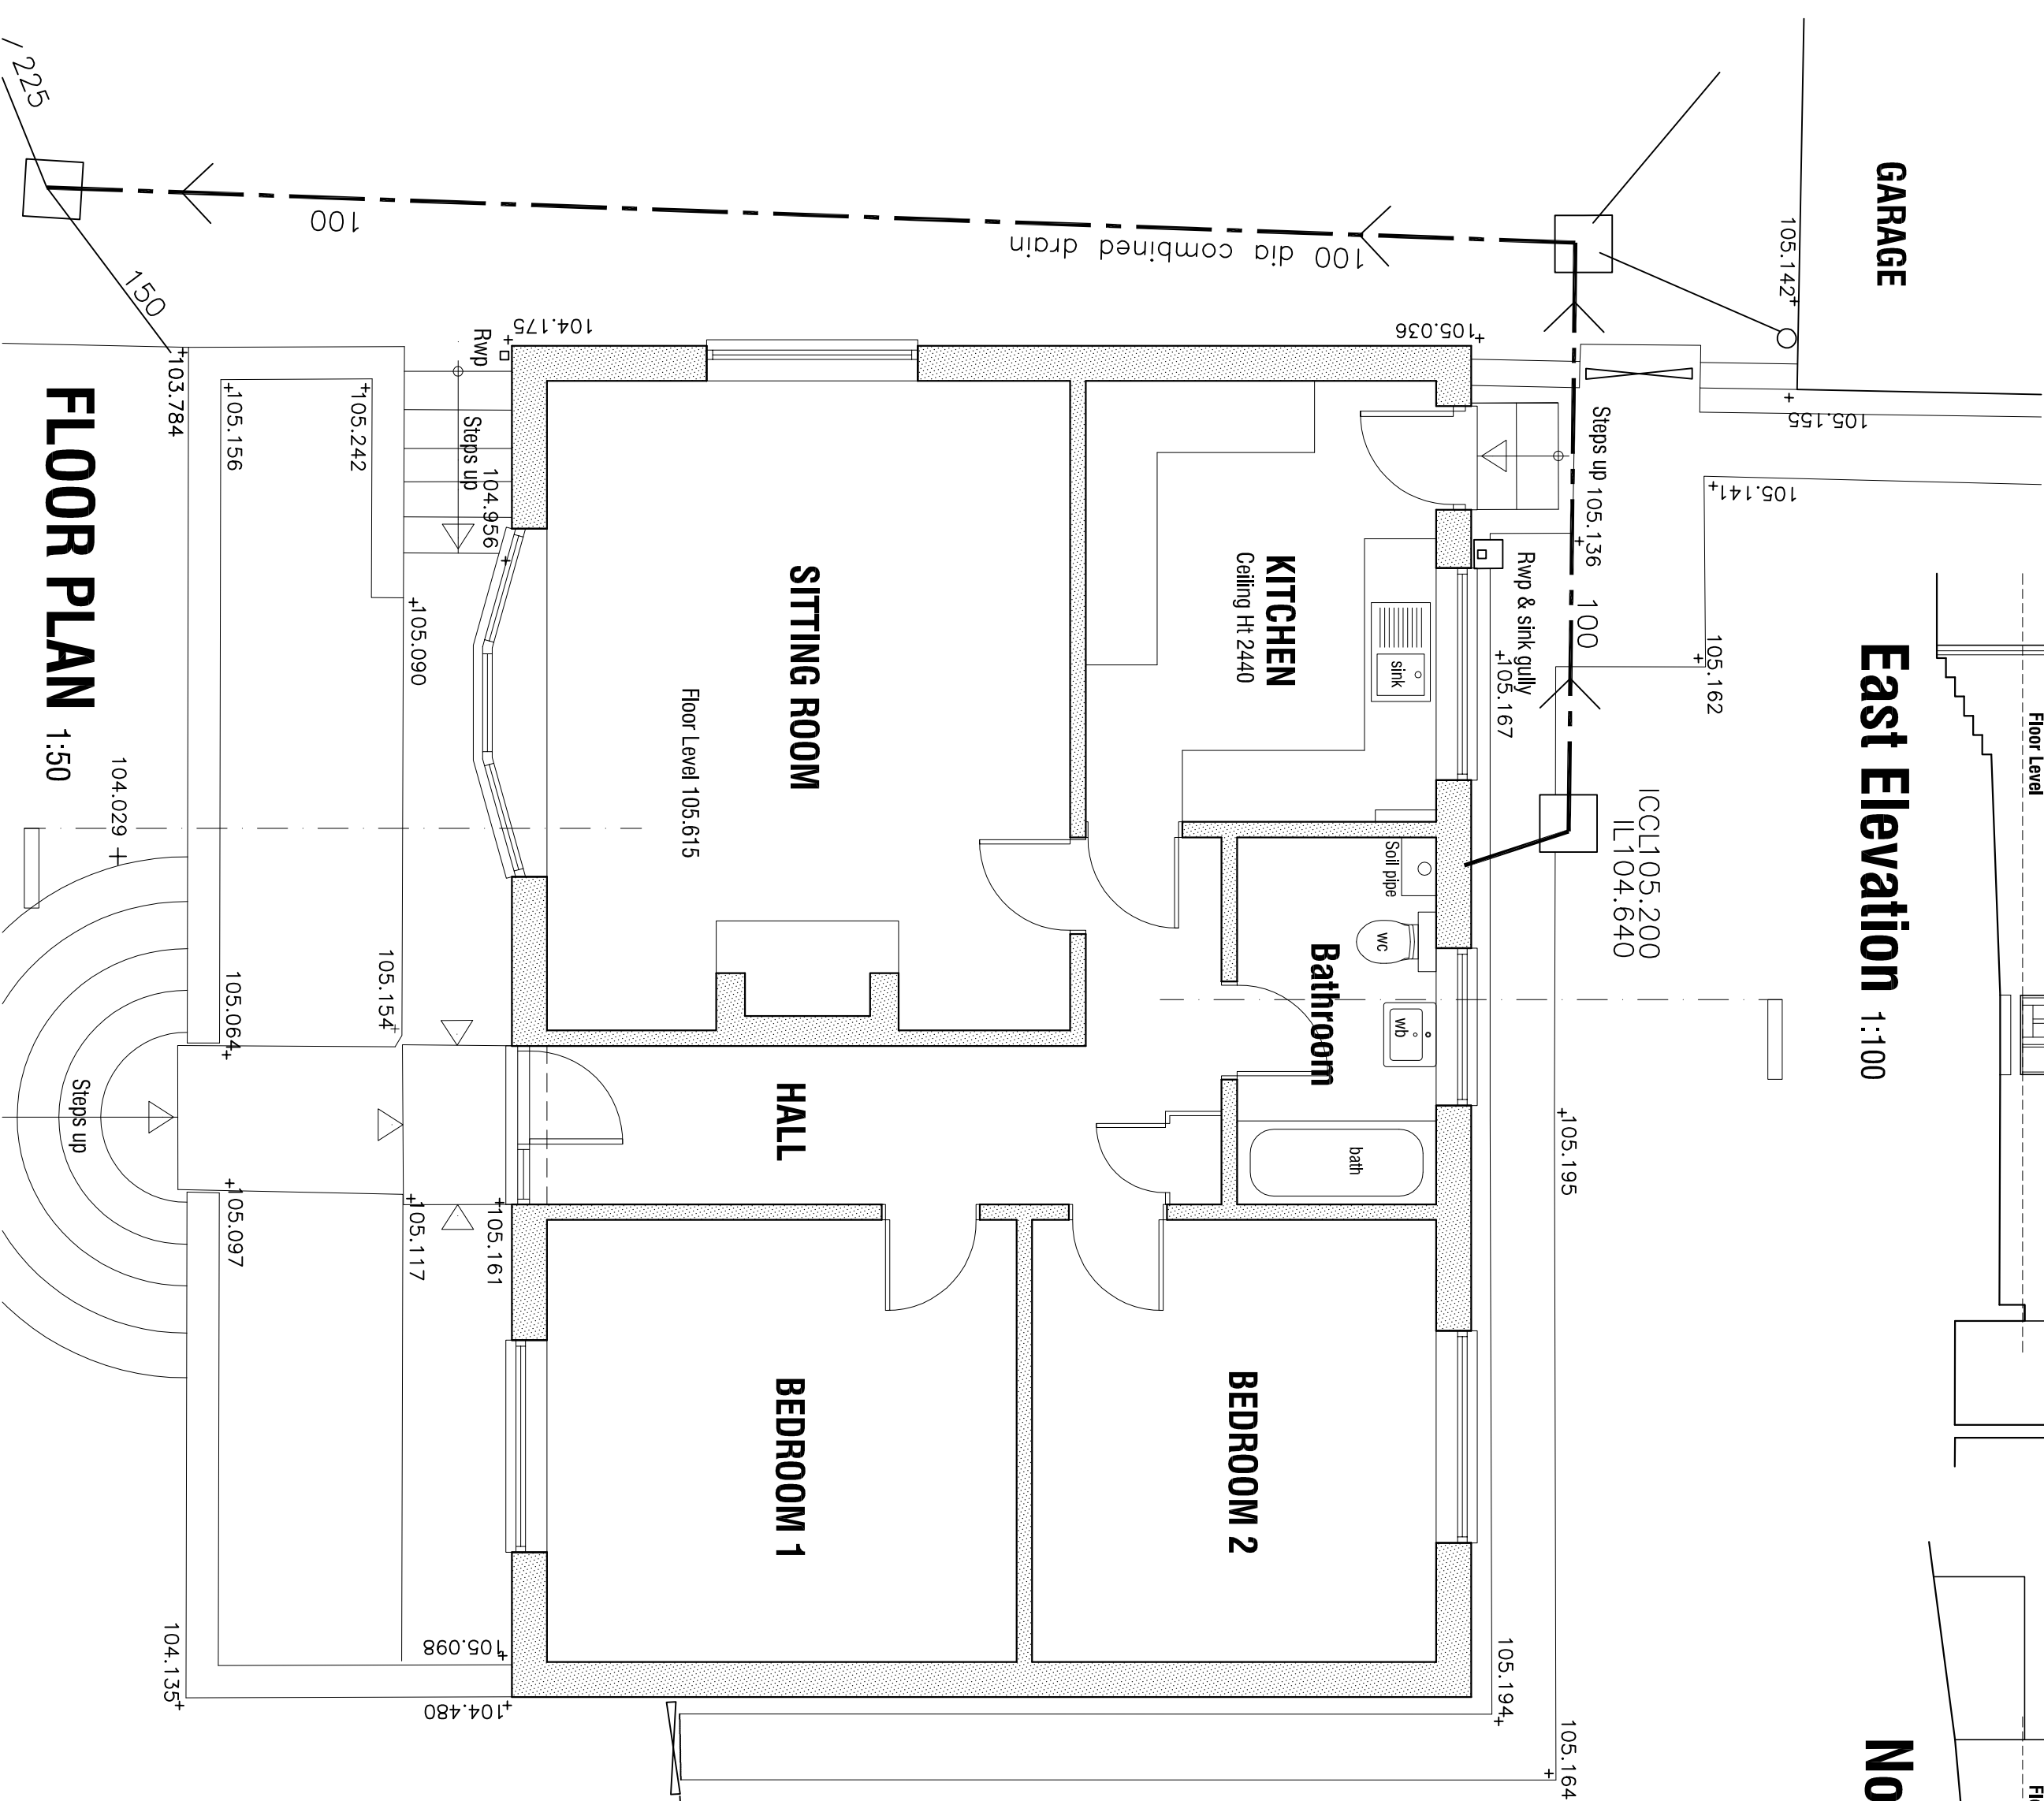

TYPICAL SECTION

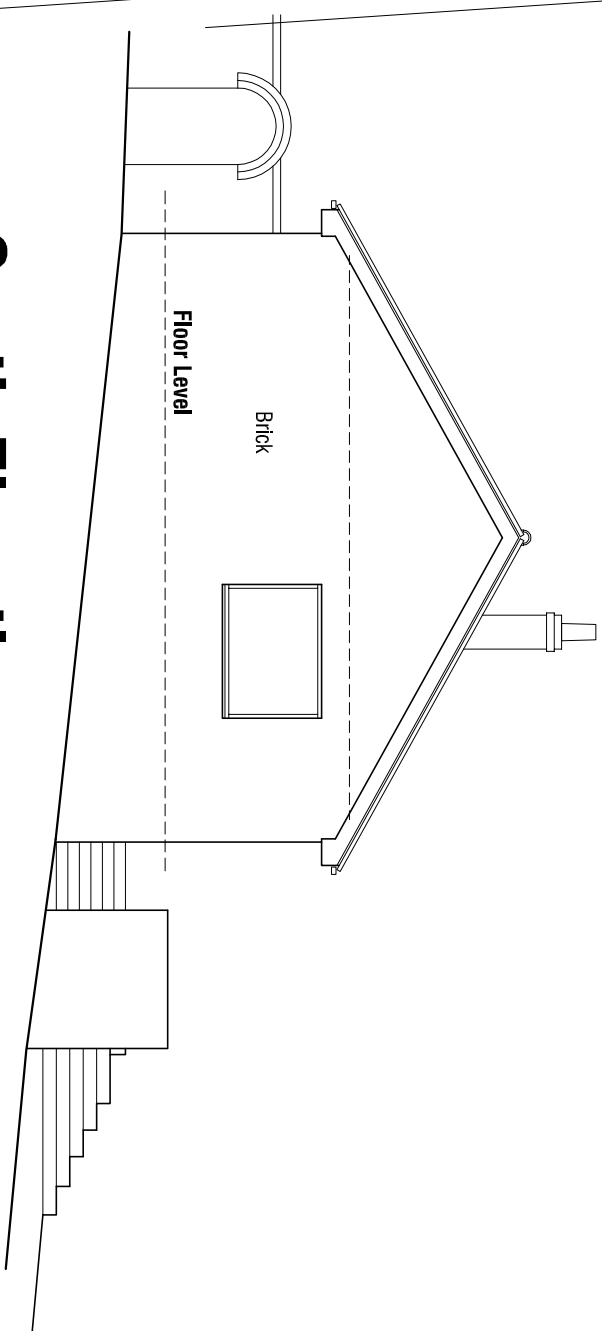

South Elevation 1:100

ALTERATIONS TO DWELLING				
57 HIGH STREET				
SILKSTONE				
BARNSLEY				
SURVEY				
PLANS AND ELEVATIONS				
mboothdesign architectural design and building consultants				
Fairfield House Barneslai Close Barnsley S70 2FL T: 01226 286256 M: 0788 1898300 E: mboothdesign@tconnect.com				
Scale 1:50 1:100 @ A2				
Drawn MJB				
Date APRIL 2014				
Ref. 12.62				
Dwg No. S1				
Rev.				
Dim	2cm	4cm	6cm	
Copyright mboothdesign. All dimensions in millimeters unless otherwise stated. Dimensions for setting out in existing buildings are to be confirmed and verified on site.				