




1 East Elevation as Existing
1034 1:50

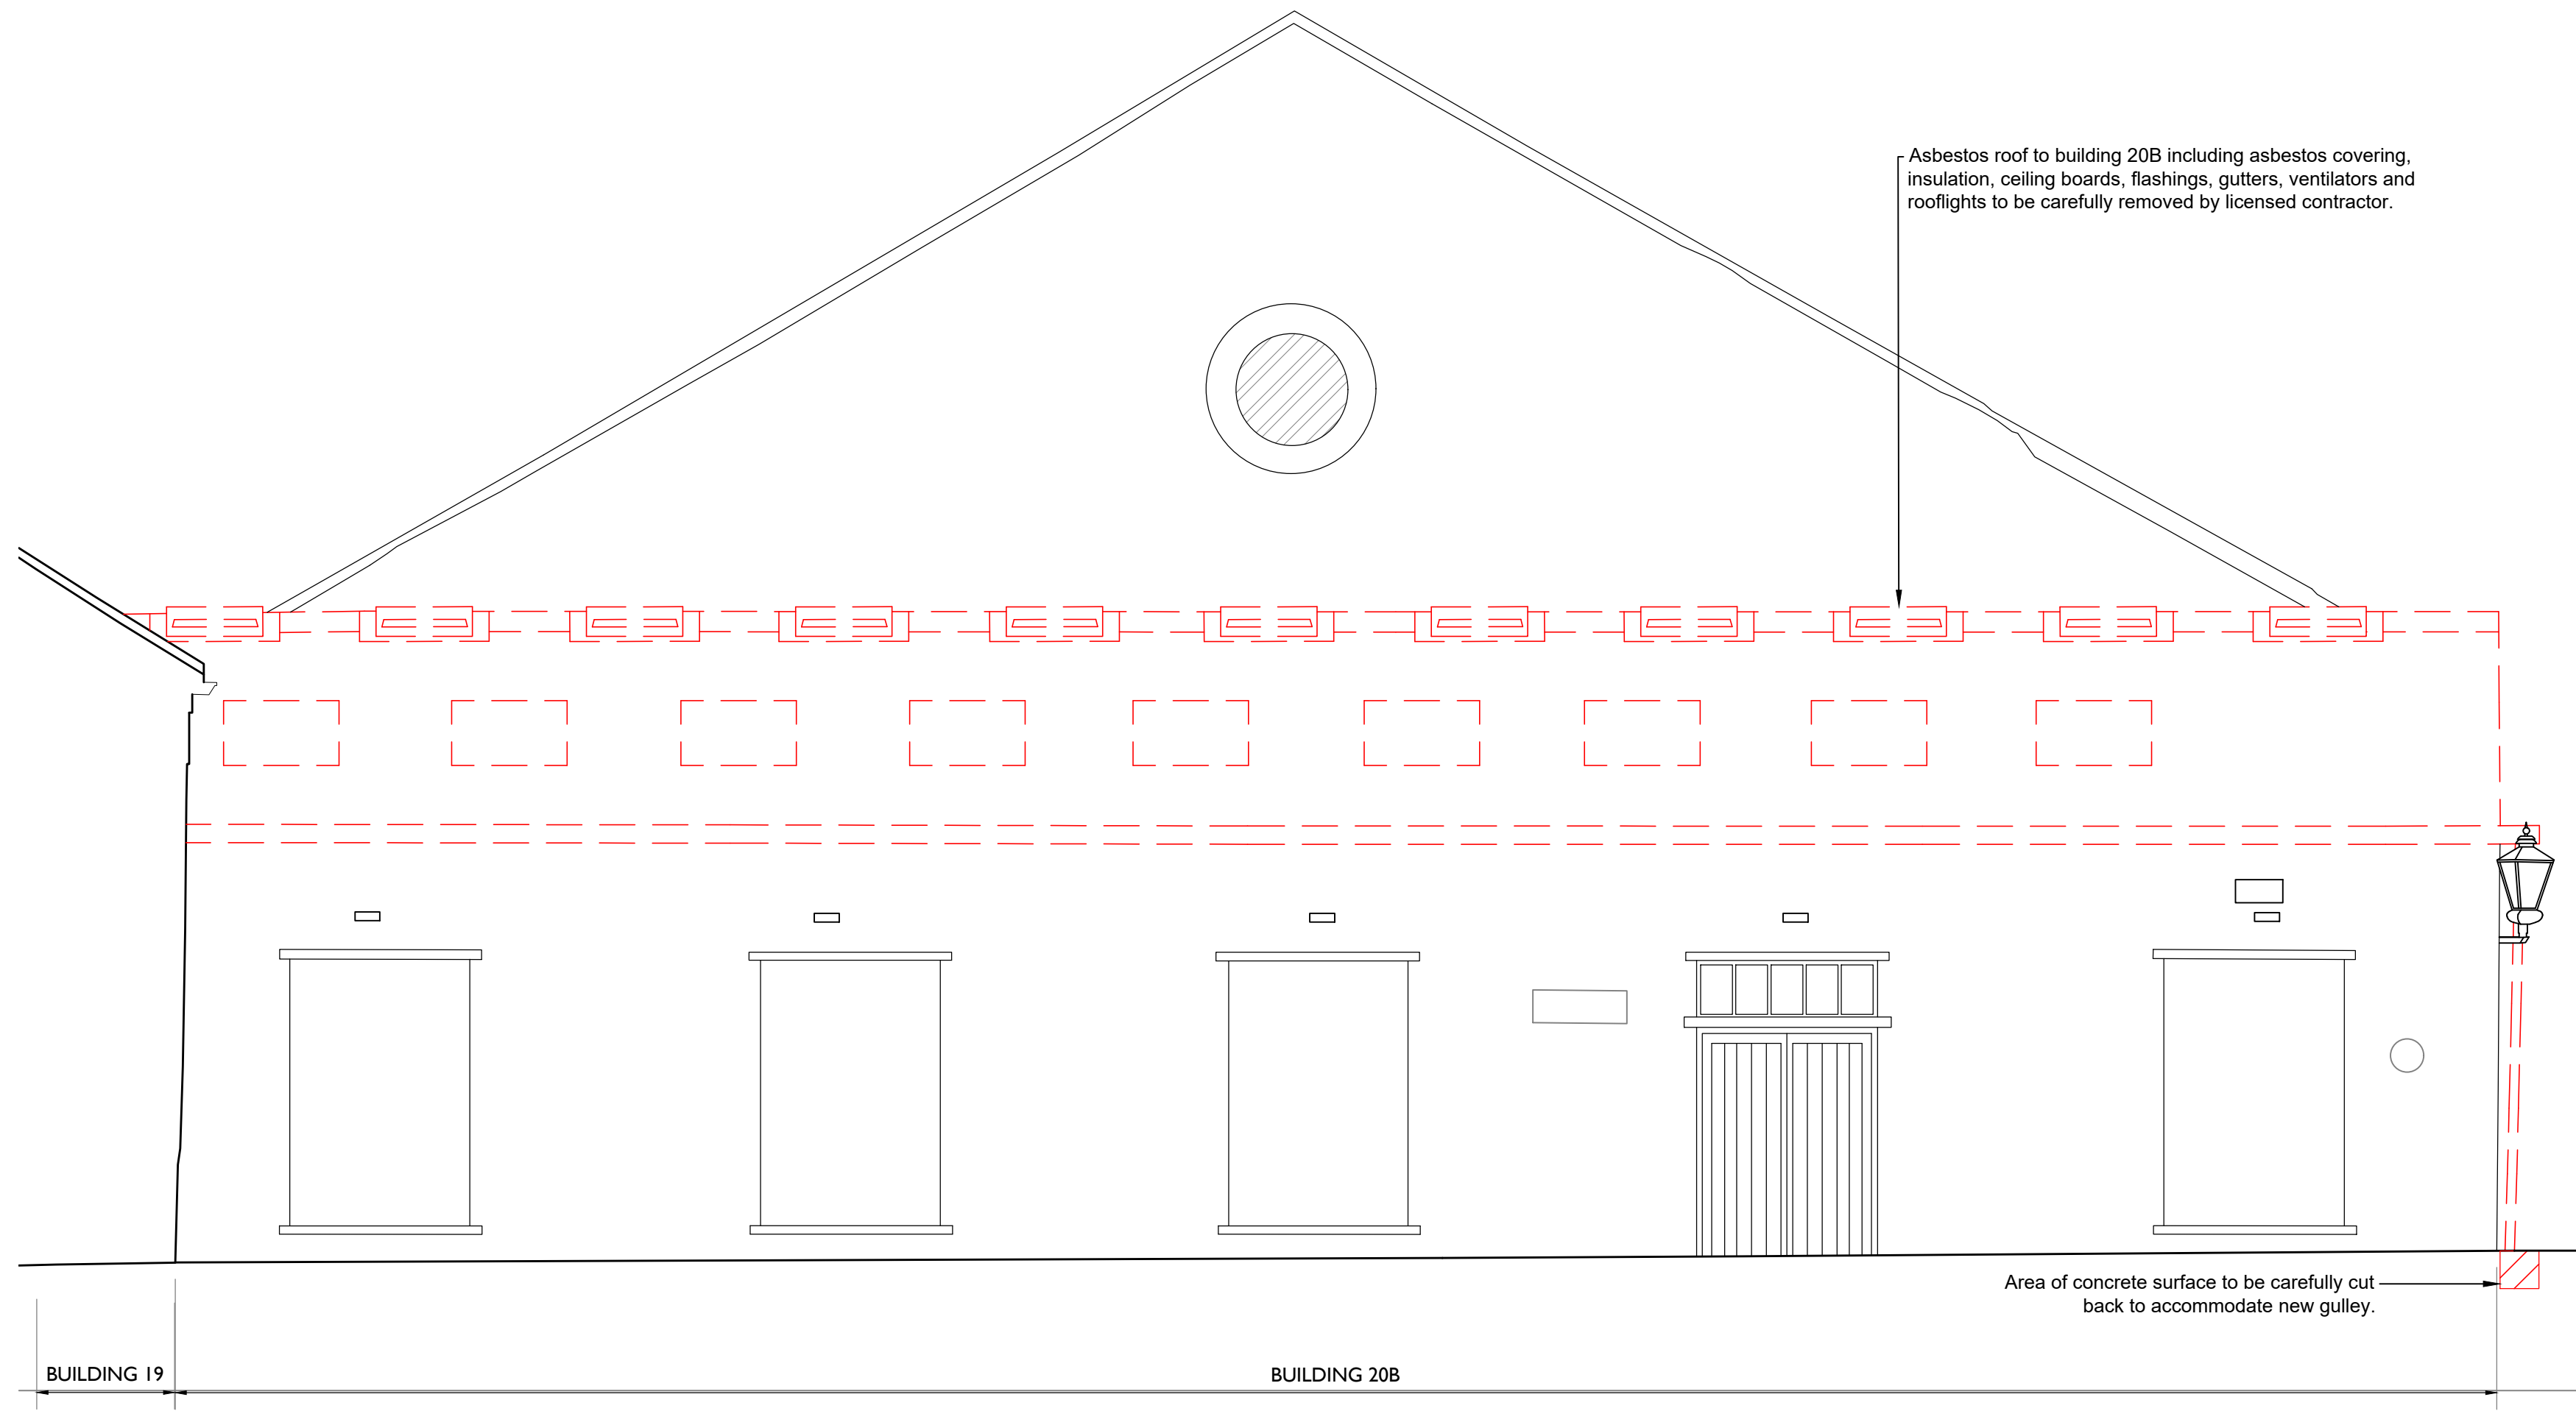

2 South Elevation as Existing
1034 1:50

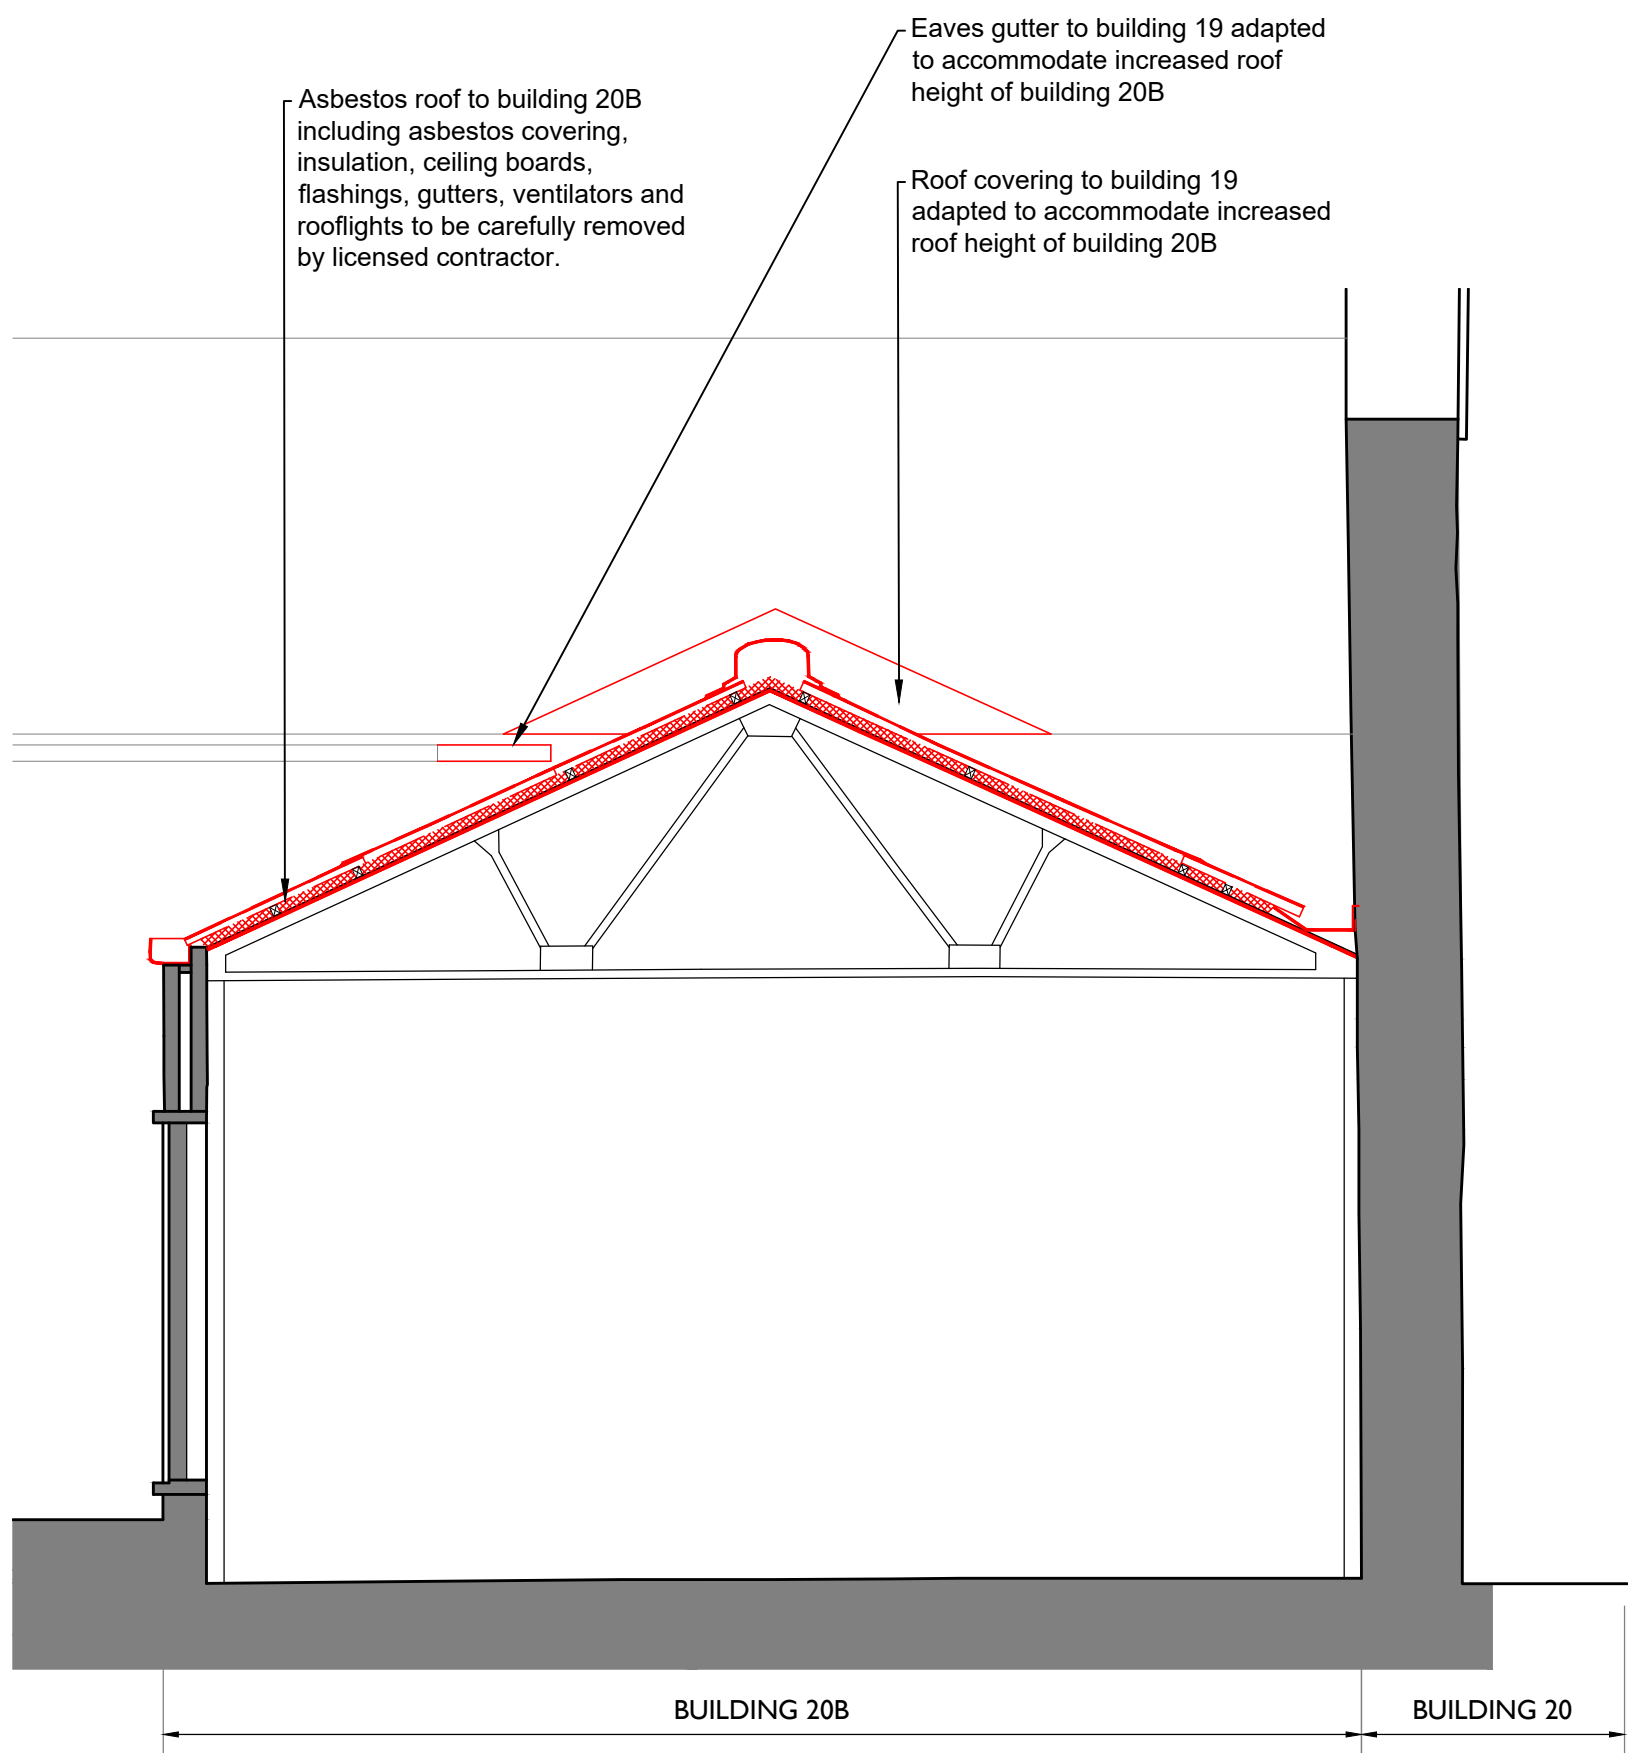

3 Section 01 as Existing
1034 1:50

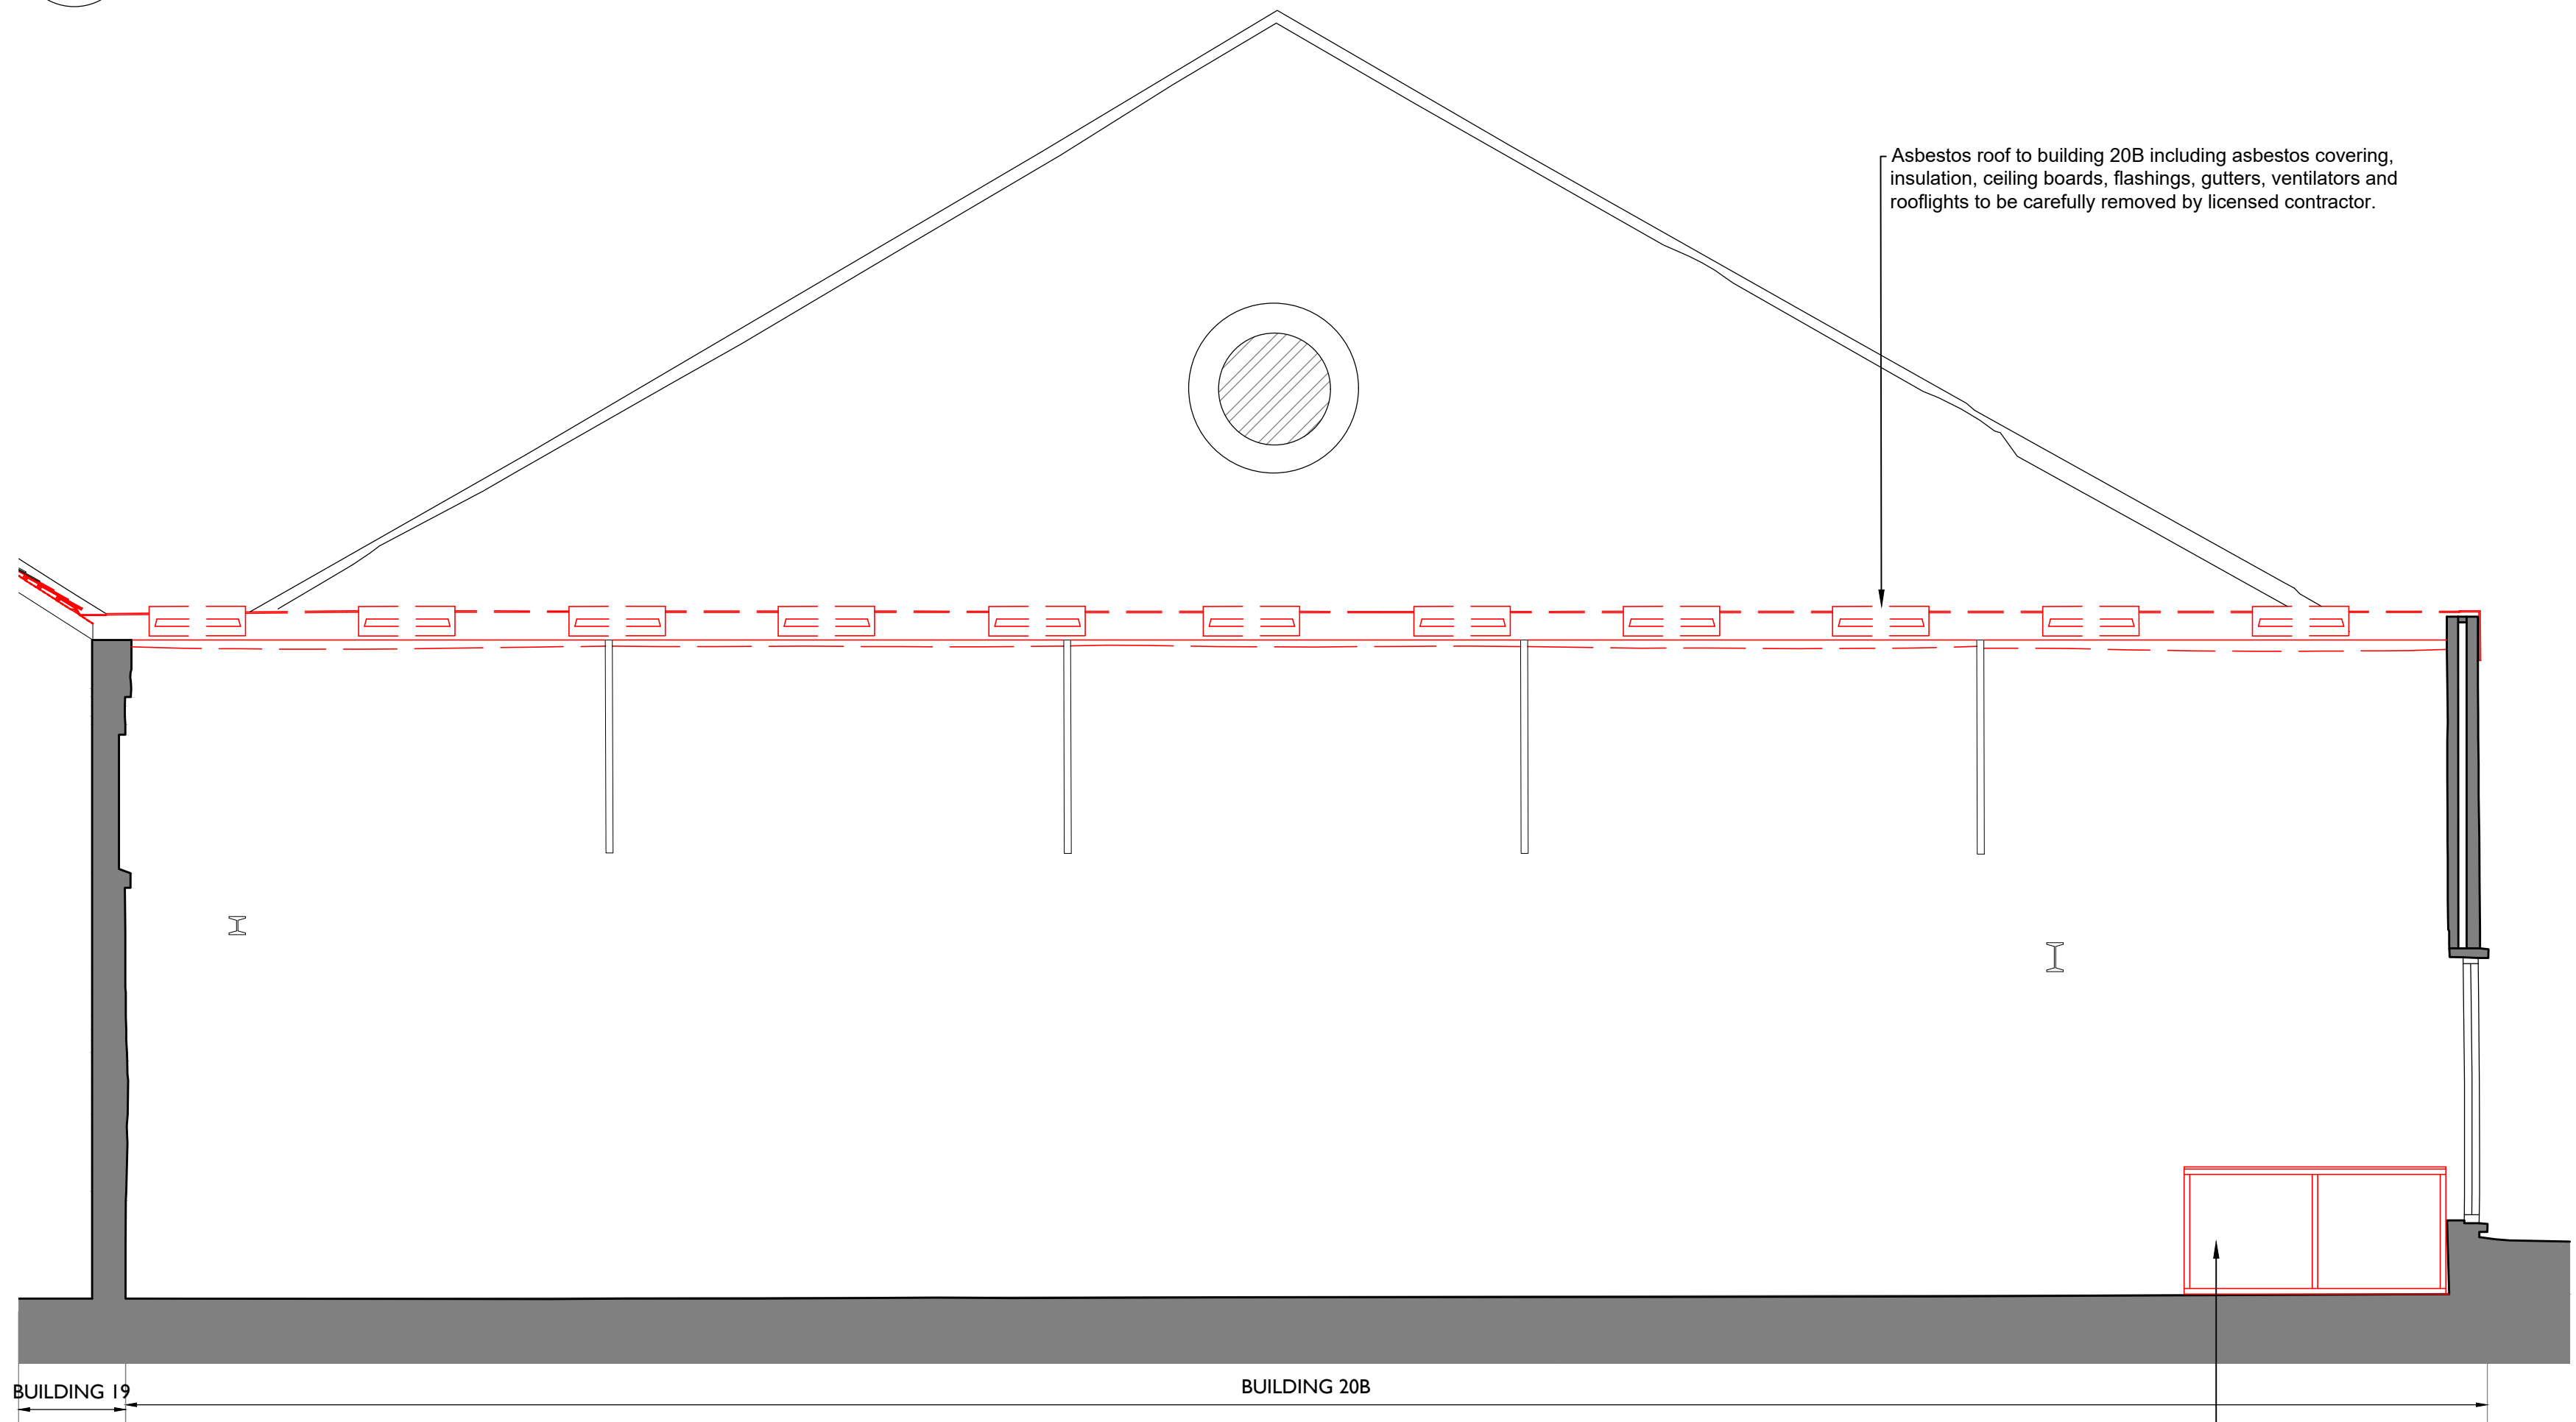

4 Section 02 as Existing
1034 1:50

Notes:


Drawings are based on survey data and may not accurately represent what is physically present.

Do not scale from this drawing. All dimensions are to be verified on site before proceeding with the work.

All dimensions are in millimetres unless noted otherwise.

Purcell shall be notified in writing of any discrepancies.

All digital Information within this DWG format file is the copyright of Purcell Architecture Limited and is for information purposes only. No digital information maybe be reused or reproduced by any party for any purpose without written permission.

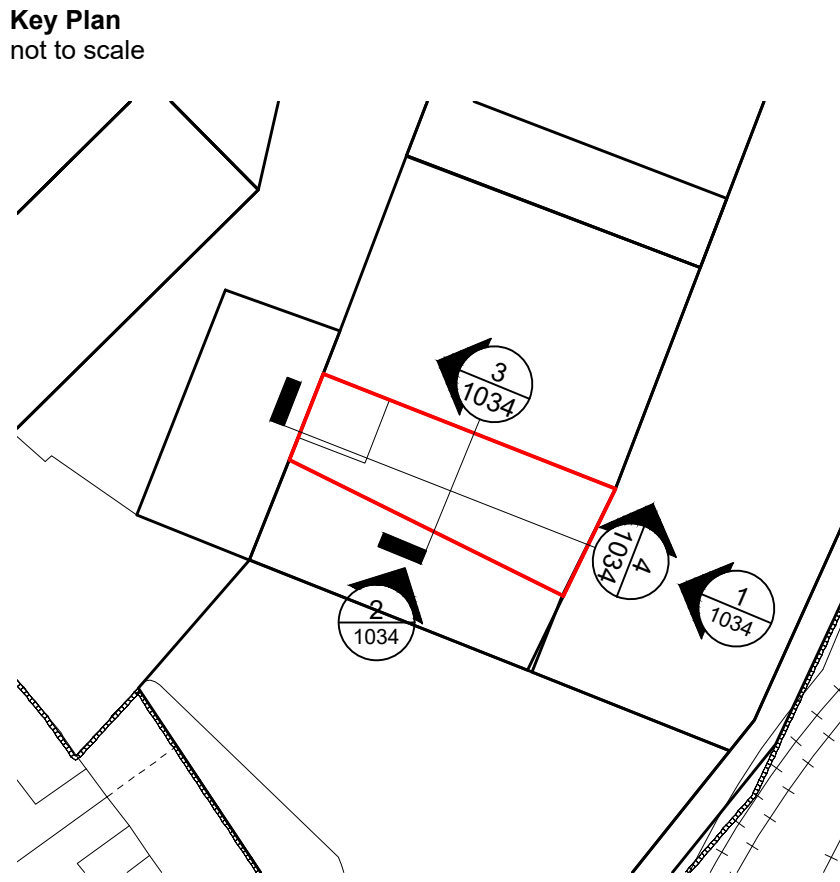

Key

Items to be carefully removed

P01	06.09.24	RM	TW	First Issue
REV	DATE	BY	CHK	DESCRIPTION

CLIENT
Barnsley MBC

PROJECT
Elsecar - Forging Ahead

JOB NUMBER
EFAS

PURCELL

TITLE
Building 20B Elevations as Existing and Demo

SIZE SCALE
A1L As Indicated

REV SUITABILITY/REASON FOR ISSUE
P01 S2 - For Information

DRAWING NUMBER
EFAS-PUR-ZZ-ZZ-DR-A-1034

PURCELL® IS THE REGISTERED TRADE NAME FOR PURCELL ARCHITECTURE LTD AND ALL SUBSIDIARY COMPANIES AND IS REGISTERED IN THE UNITED KINGDOM, EUROPEAN UNION, HONG KONG, CHINA AND AUSTRALIA.
© PURCELL 2024 www.purcelluk.com

