



WEST ELEVATION

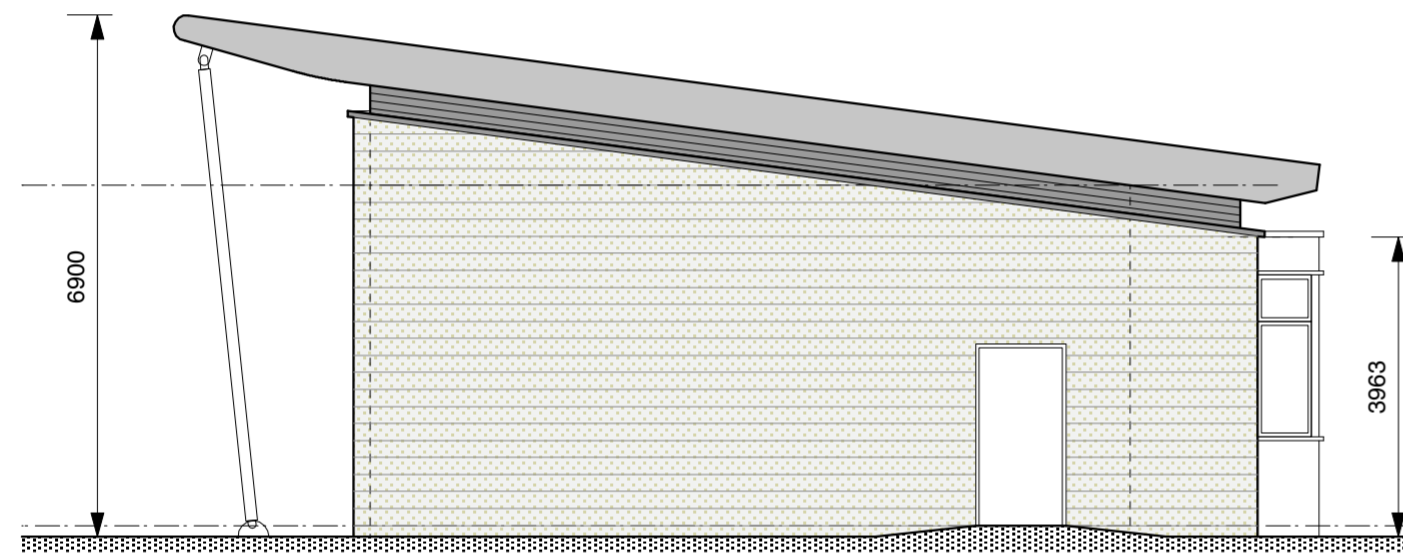


SOUTH ELEVATION

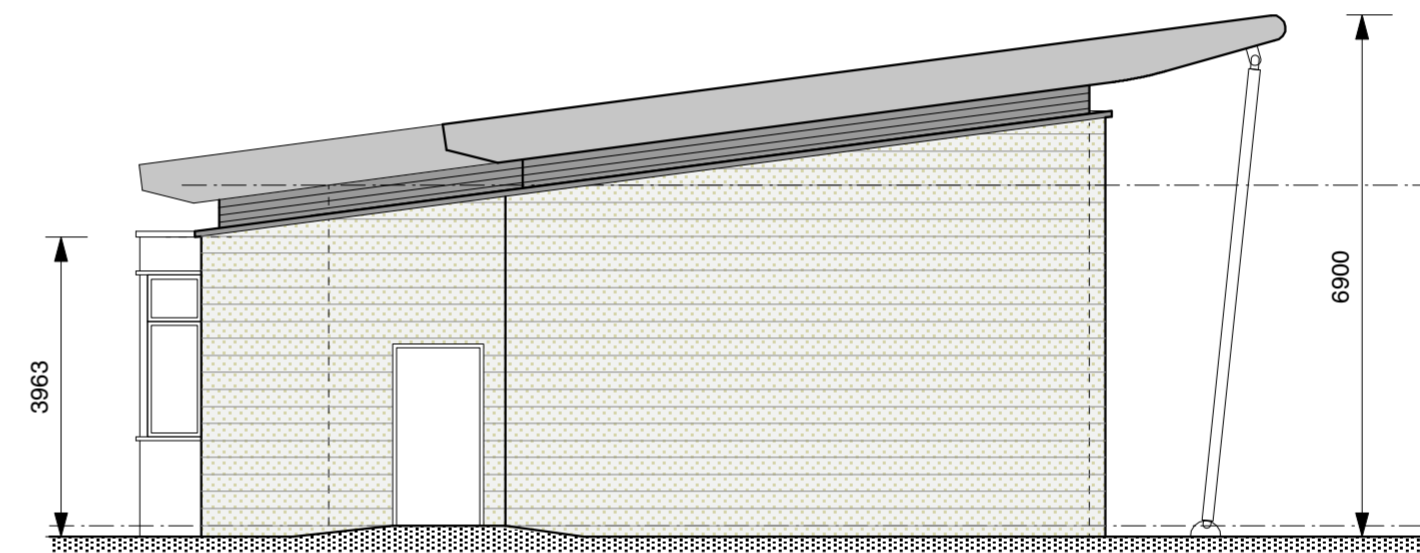

NORTH ELEVATION



EAST ELEVATION

 

**htcarchitects**

York Place Studio  
8 Britannia Street  
Leeds, LS1 2DZ  
T: 0113 244 3457  
E: info@htcarchitects.co.uk  
www.htcarchitects.co.uk

Client  
**Stainsby Grange (Wombwell) Limited.**

Project  
**Proposed Conversion of Existing Units and  
New Drive Through Restaurants at  
Wombwell Lane, Barnsley.**

Drawing title  
**Proposed Elevations of Fast Food.**

|             |            |            |               |
|-------------|------------|------------|---------------|
| Drawn By    | tjc        | Checked By | --            |
| Scale       | 1:100 @ A2 | Date       | 13th Nov 2013 |
| Drawing no. | A945.PL.07 | Revision   | ---           |