
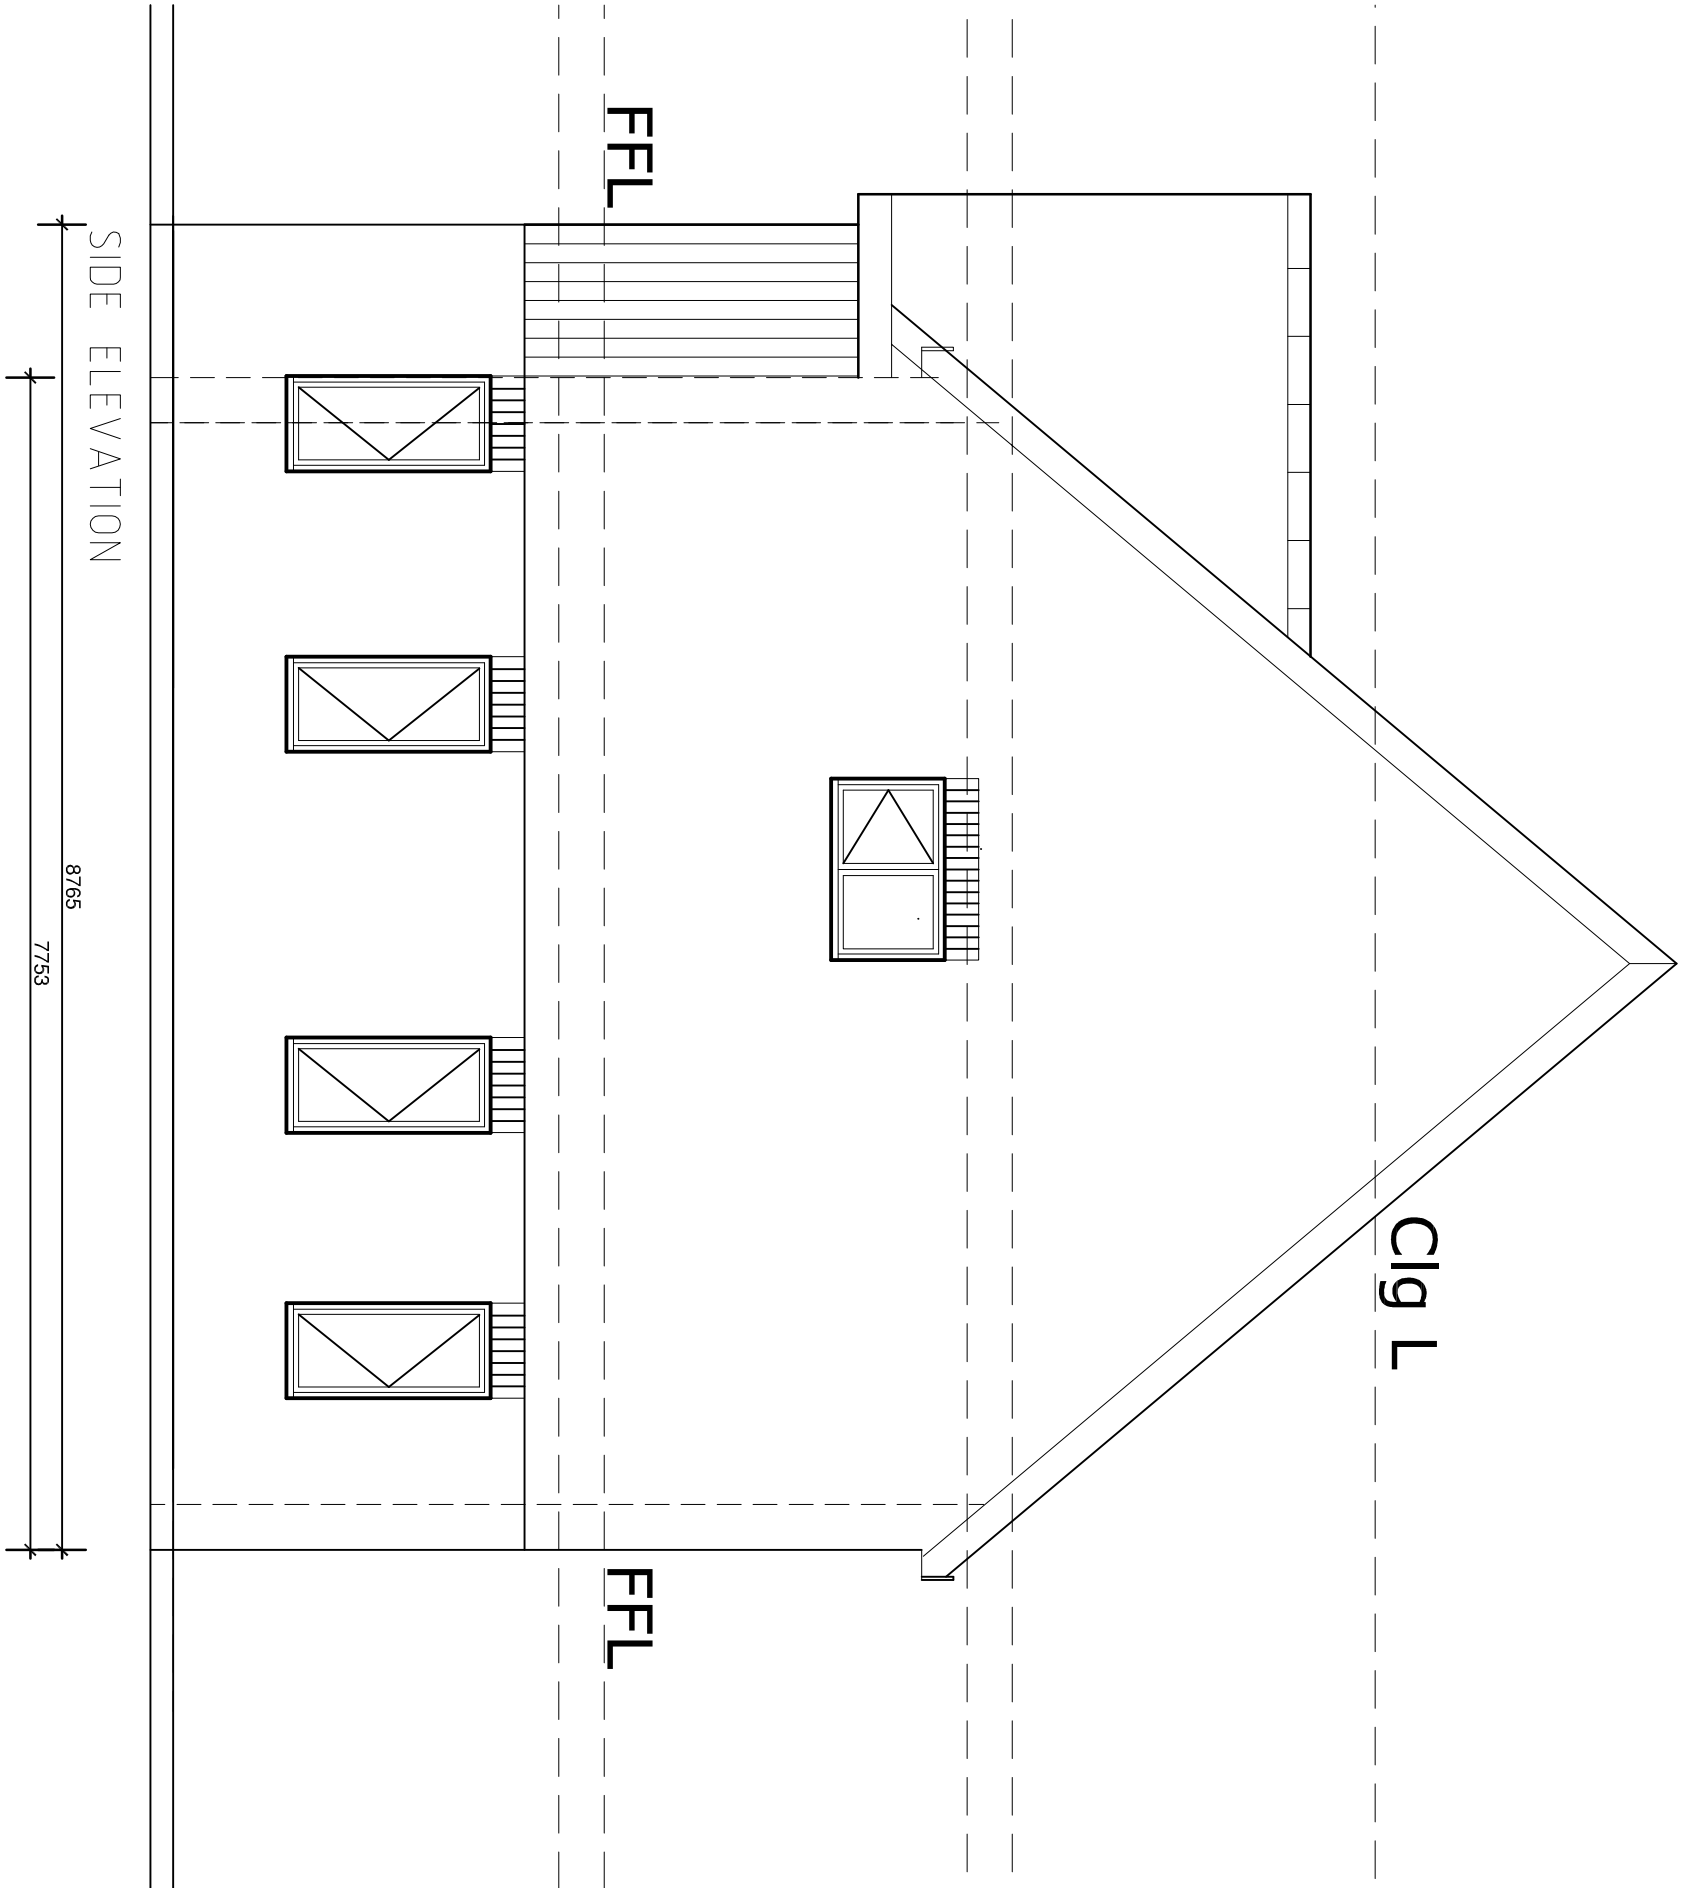
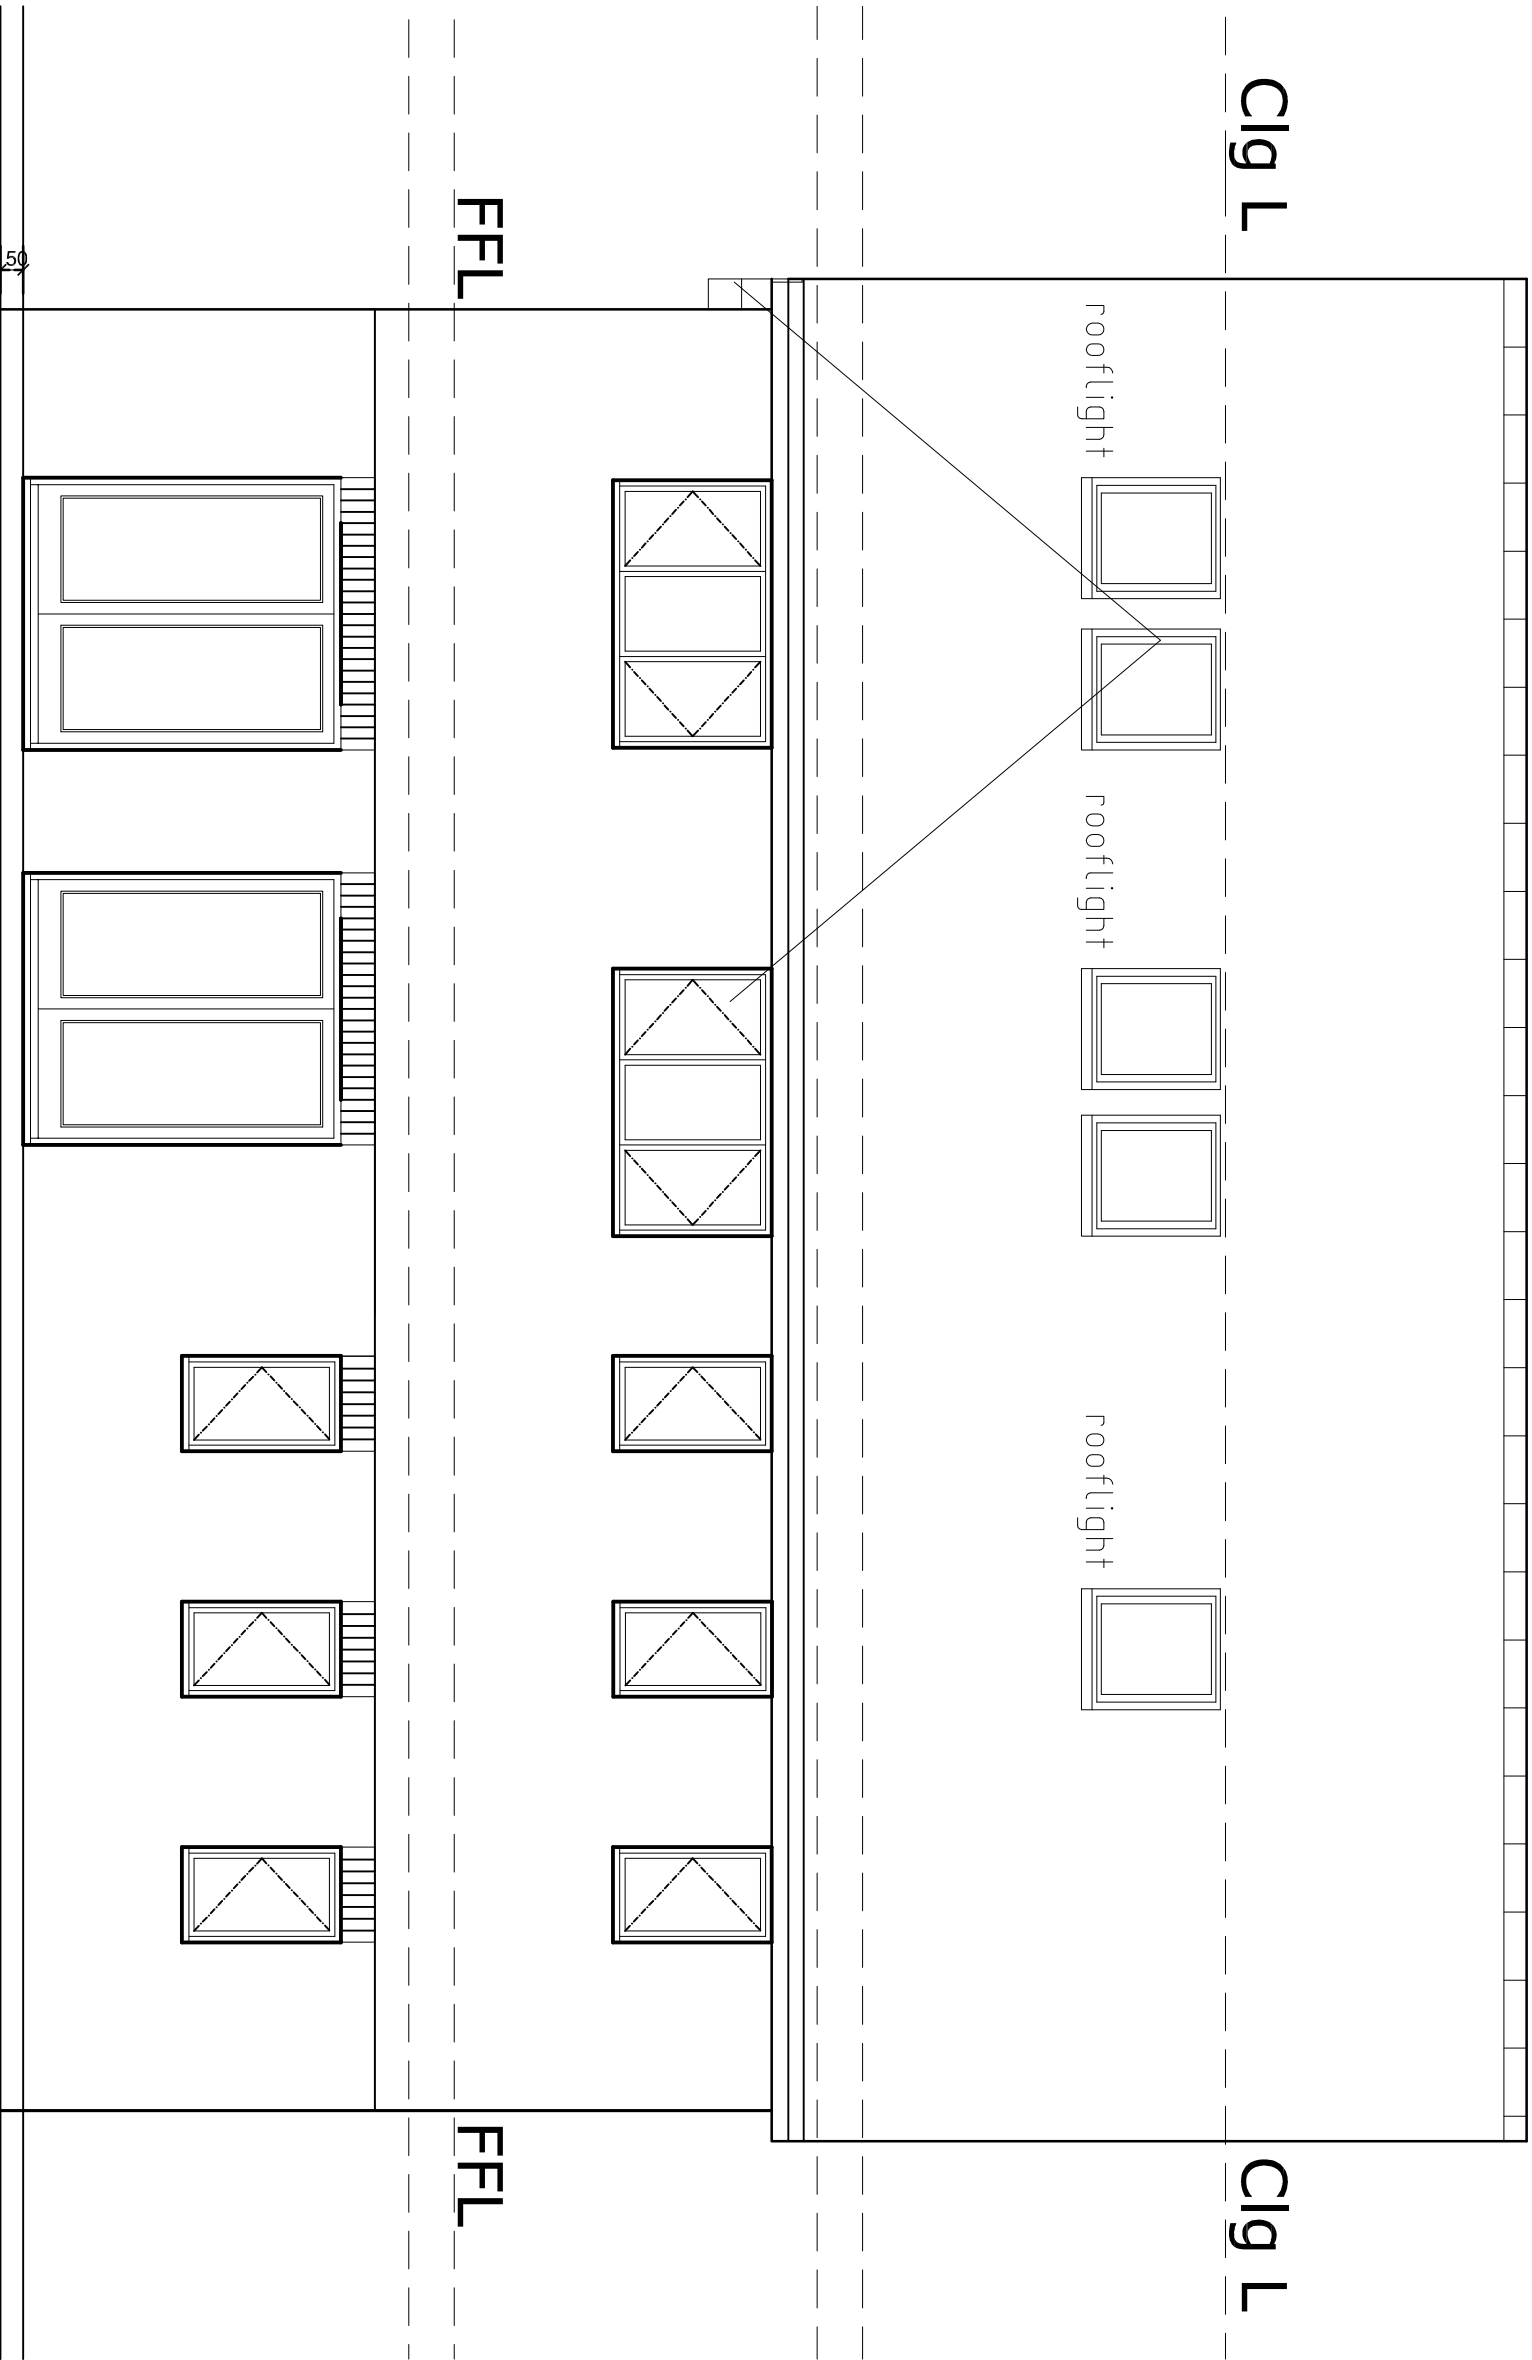
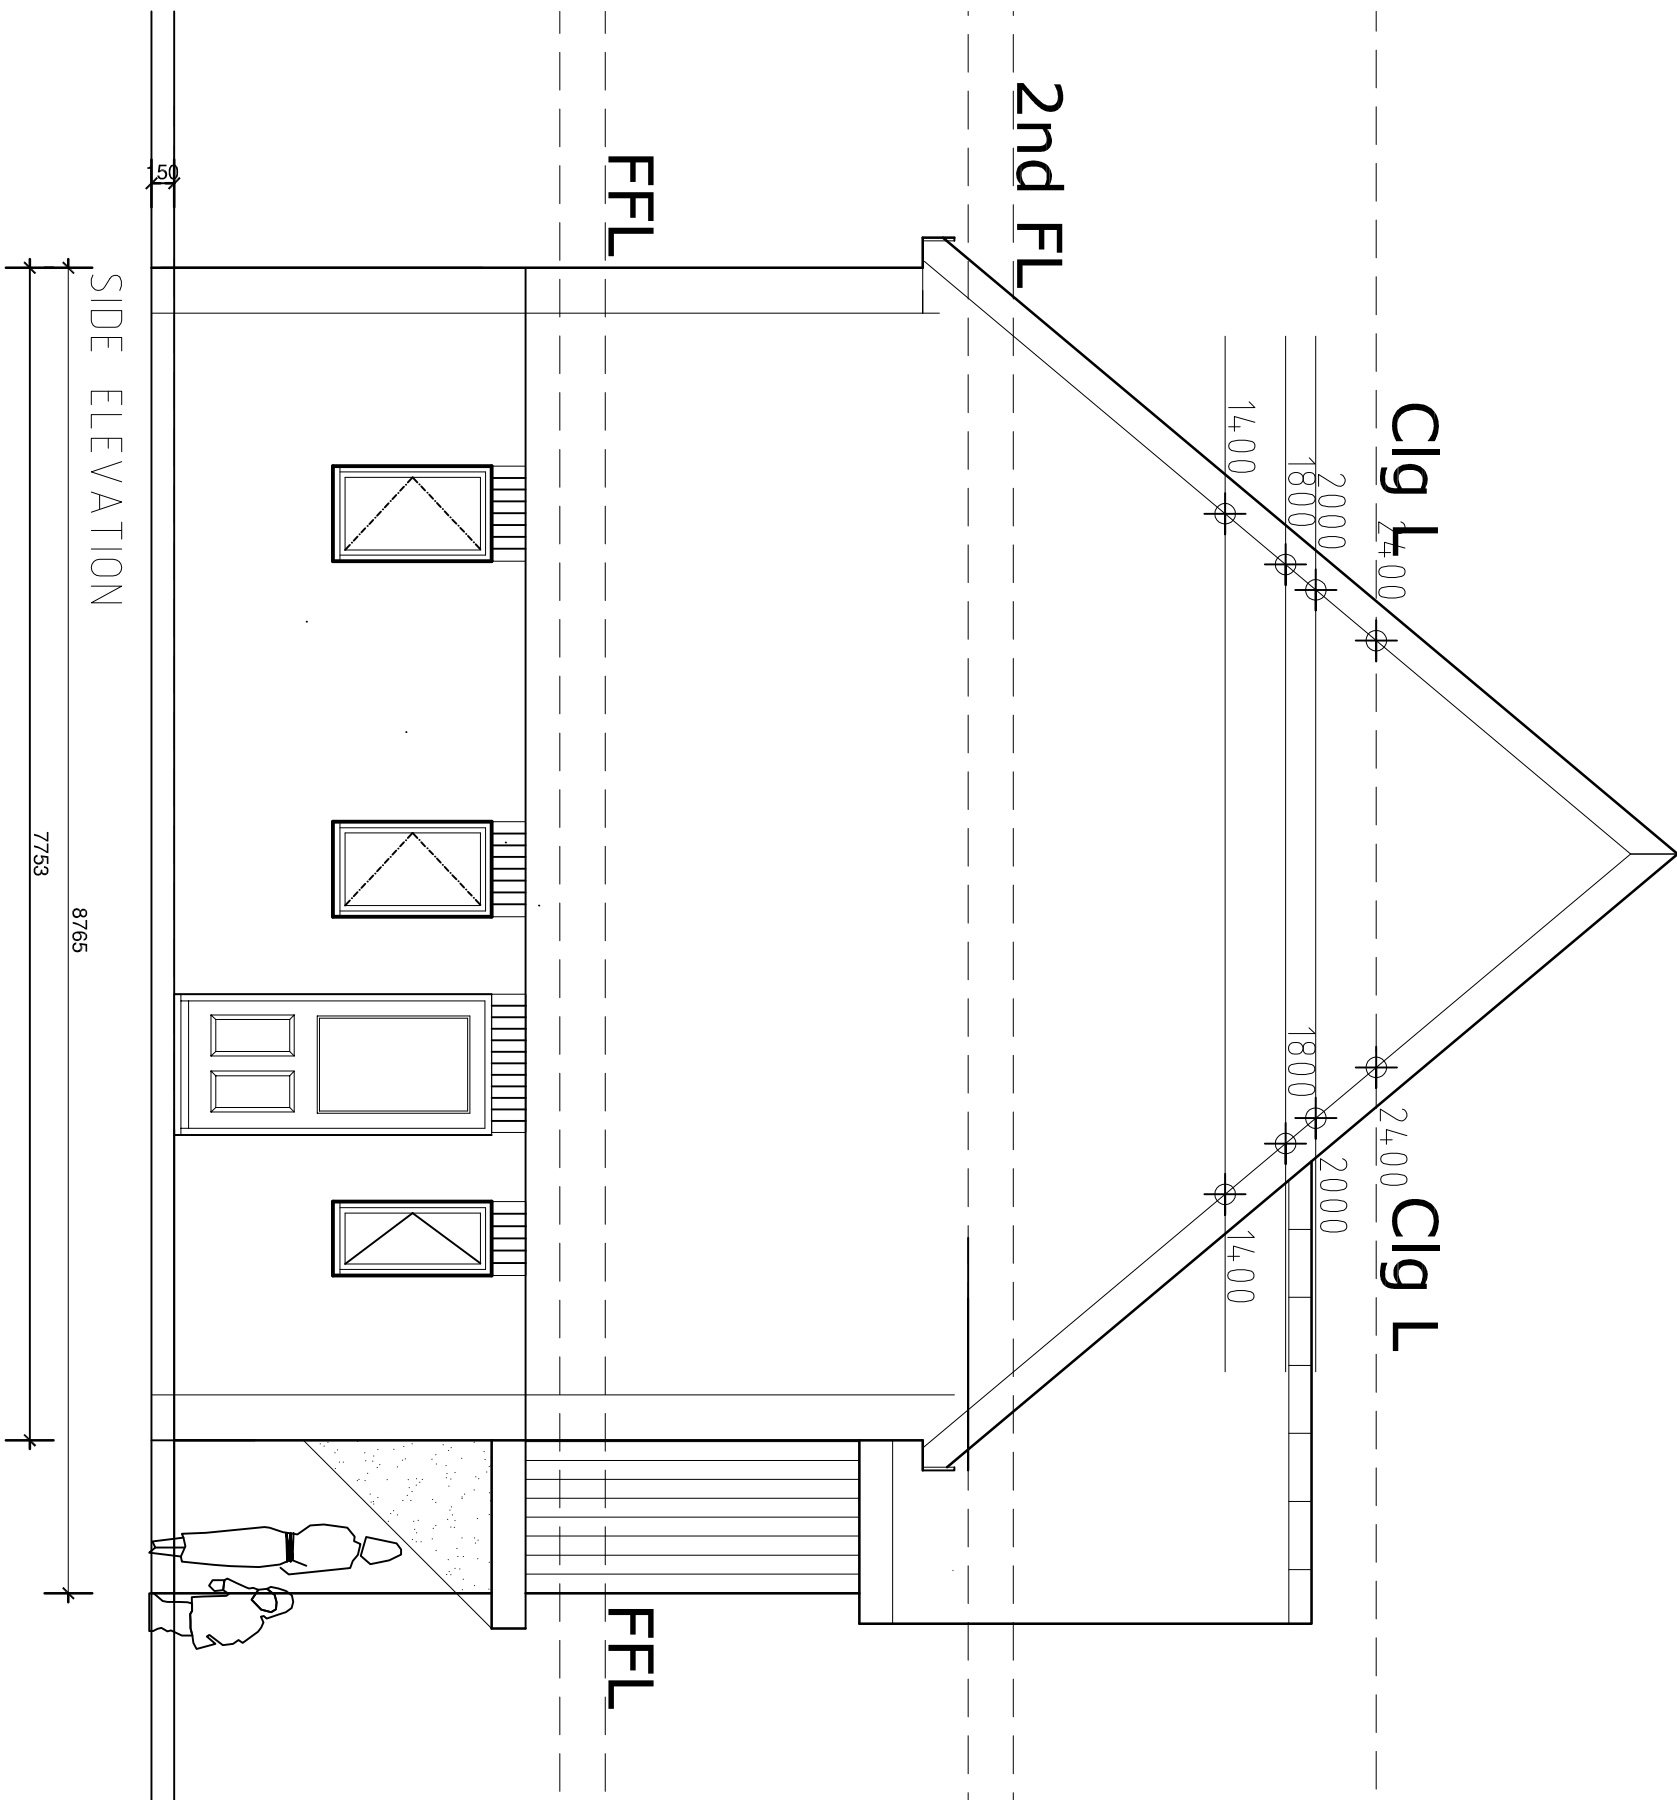


NOTES

ORIGINAL A1

© 2006. Copyright of this drawing is held with Freeman Consultancy.  
This drawing is not to be scaled from and is to be read in conjunction  
with all Architects' and Engineers' drawings.  
Site dimensions are to be taken before work commences.  
Discrepancies are to be reported to Freeman Consultancy.

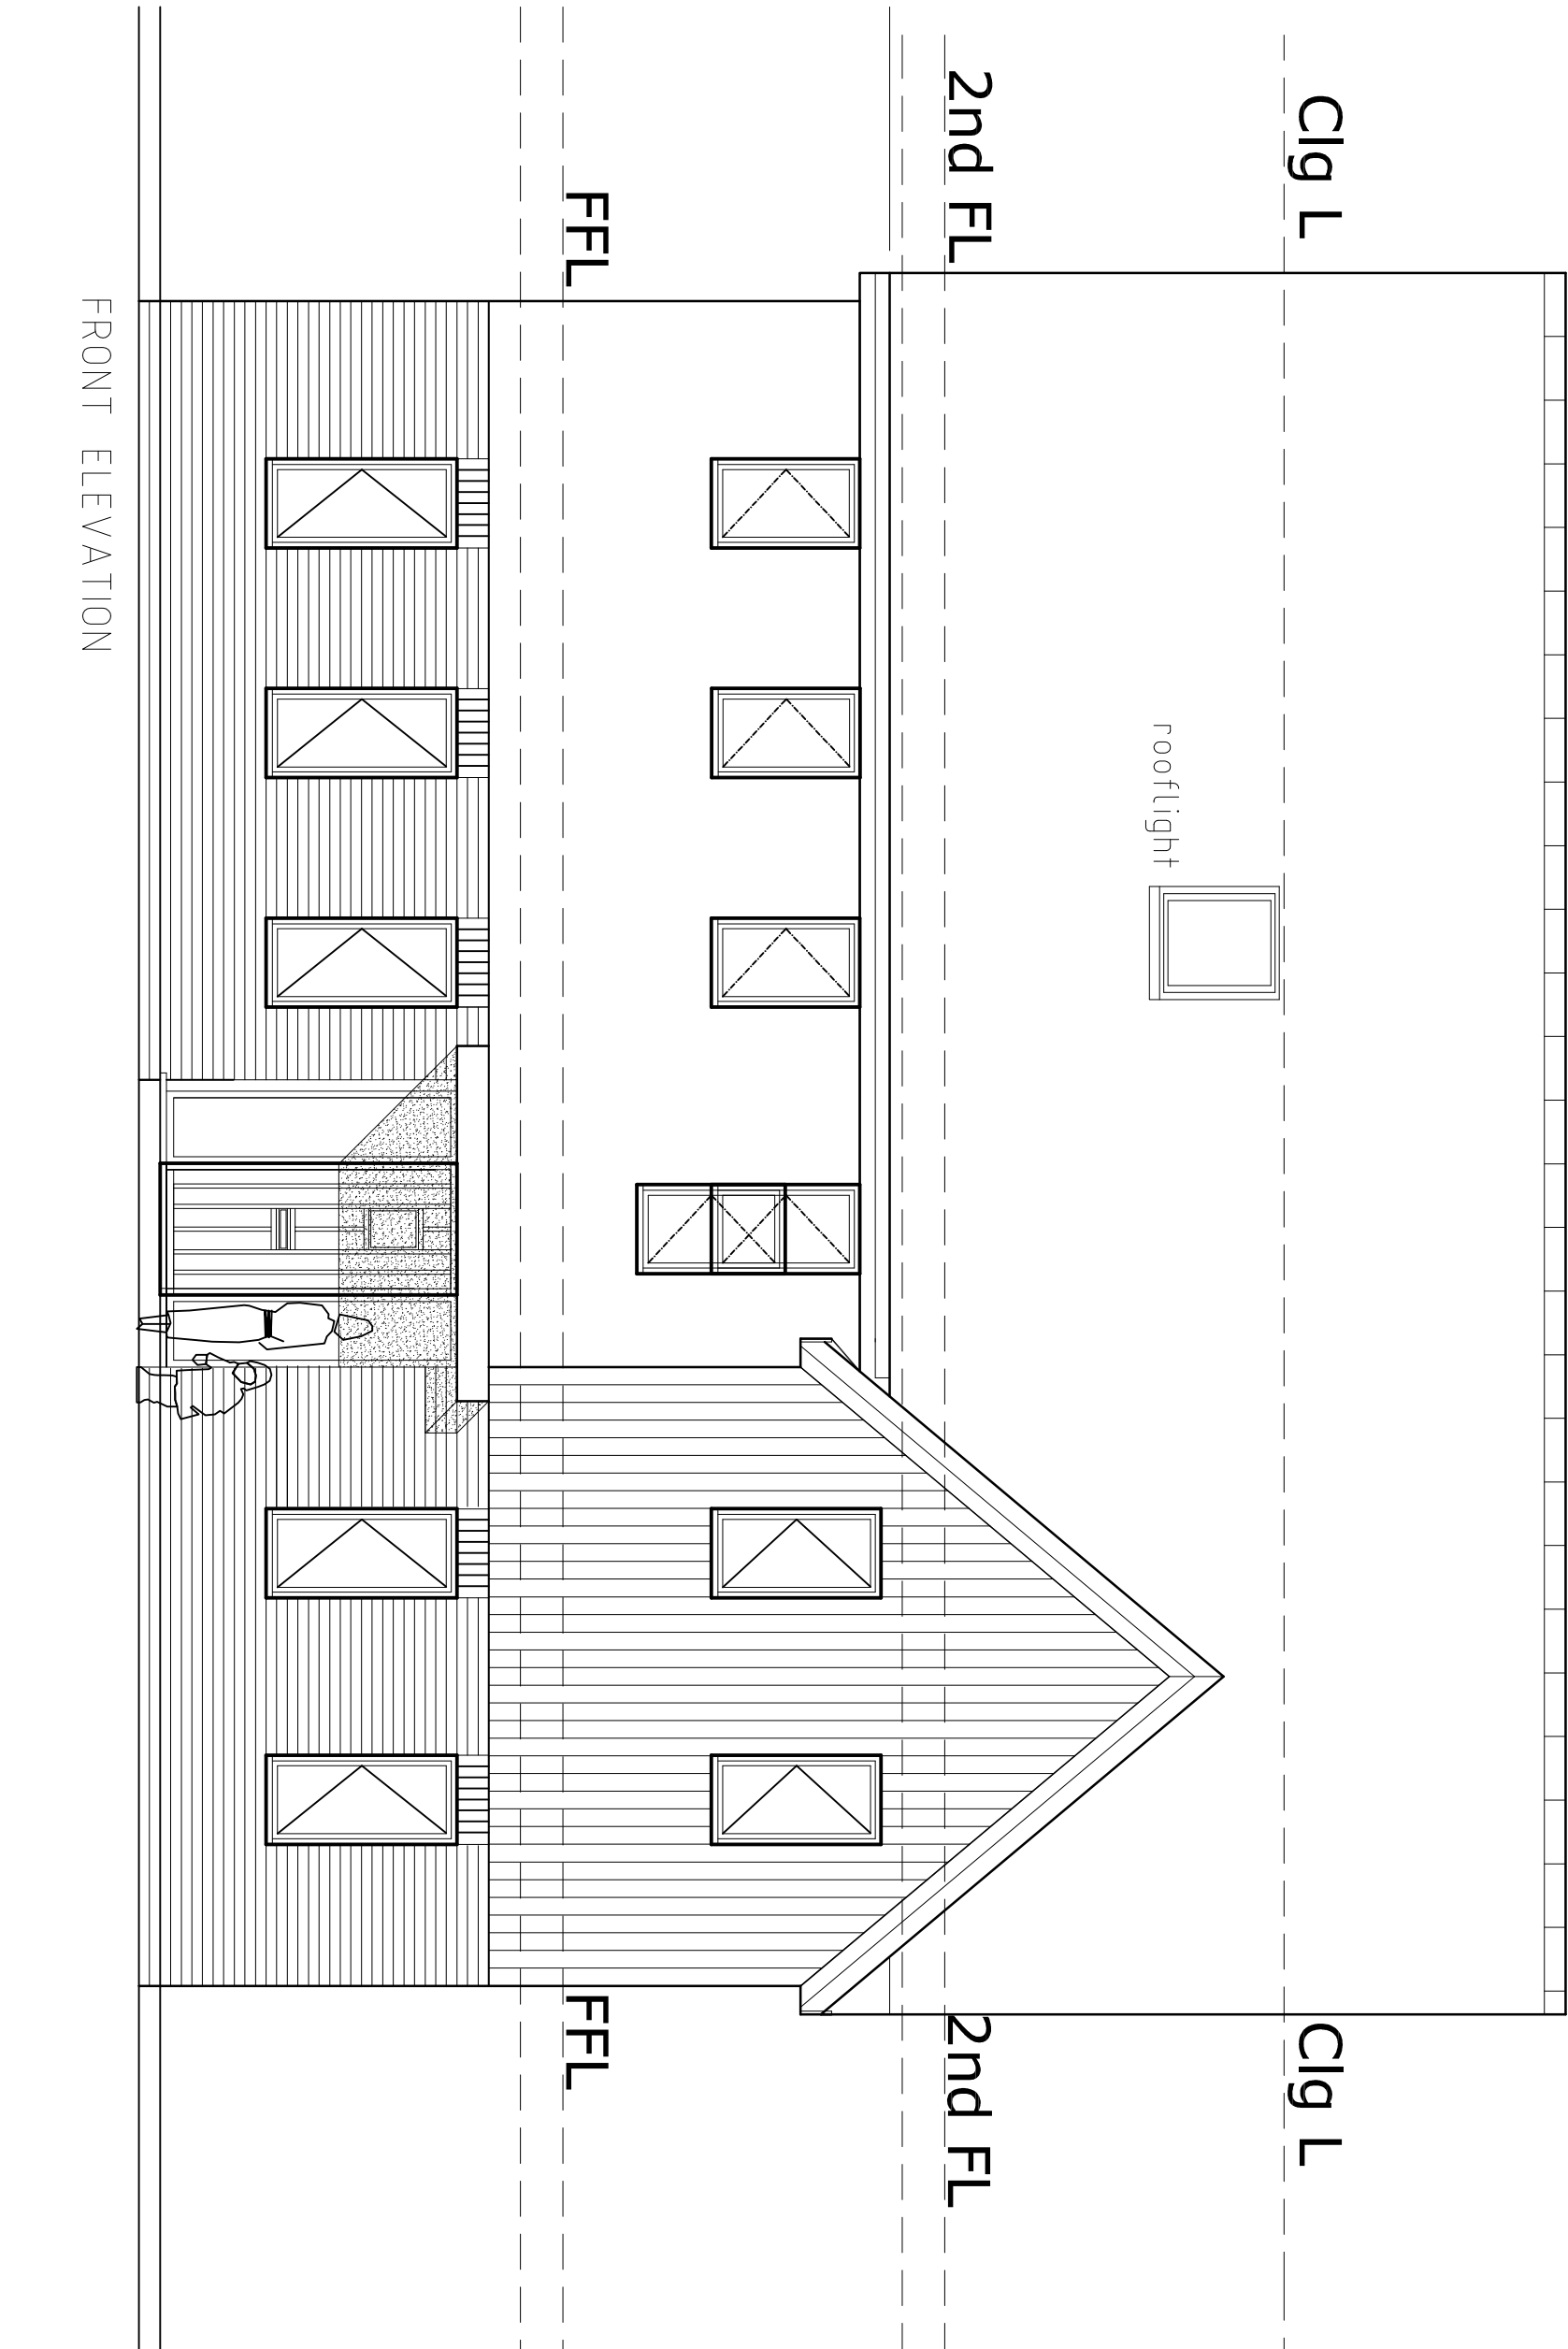

PLOT 4

CLIENT

Mr Dean Green


PROJECT

Plot 4  
Off Lowfield Farm Close  
Bolton on Dearne

DRAWING

Floor Plans and Section

CONSULTANT

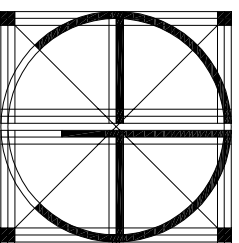

**freeman**  
consultancy

CONSULTING ENGINEERS  
BUILDING SURVEYORS  
ARCHITECTURAL DESIGNERS  
Rusholme House, 92 Church Street, Goleen, Rusholme, S. Yorks. S64 8DQ  
TEL: 01753 838379 FAX: 01753 837033  
Website: [www.freemanconsultancy.co.uk](http://www.freemanconsultancy.co.uk)

CONSULTANT No. SCALE DATE DRAWN CHECKED

Var Feb. 21 RF RAF

PROJECT No. DISCIPLINE DRAWING No. STATUS REV

FC/Green Plan 2021. 02