




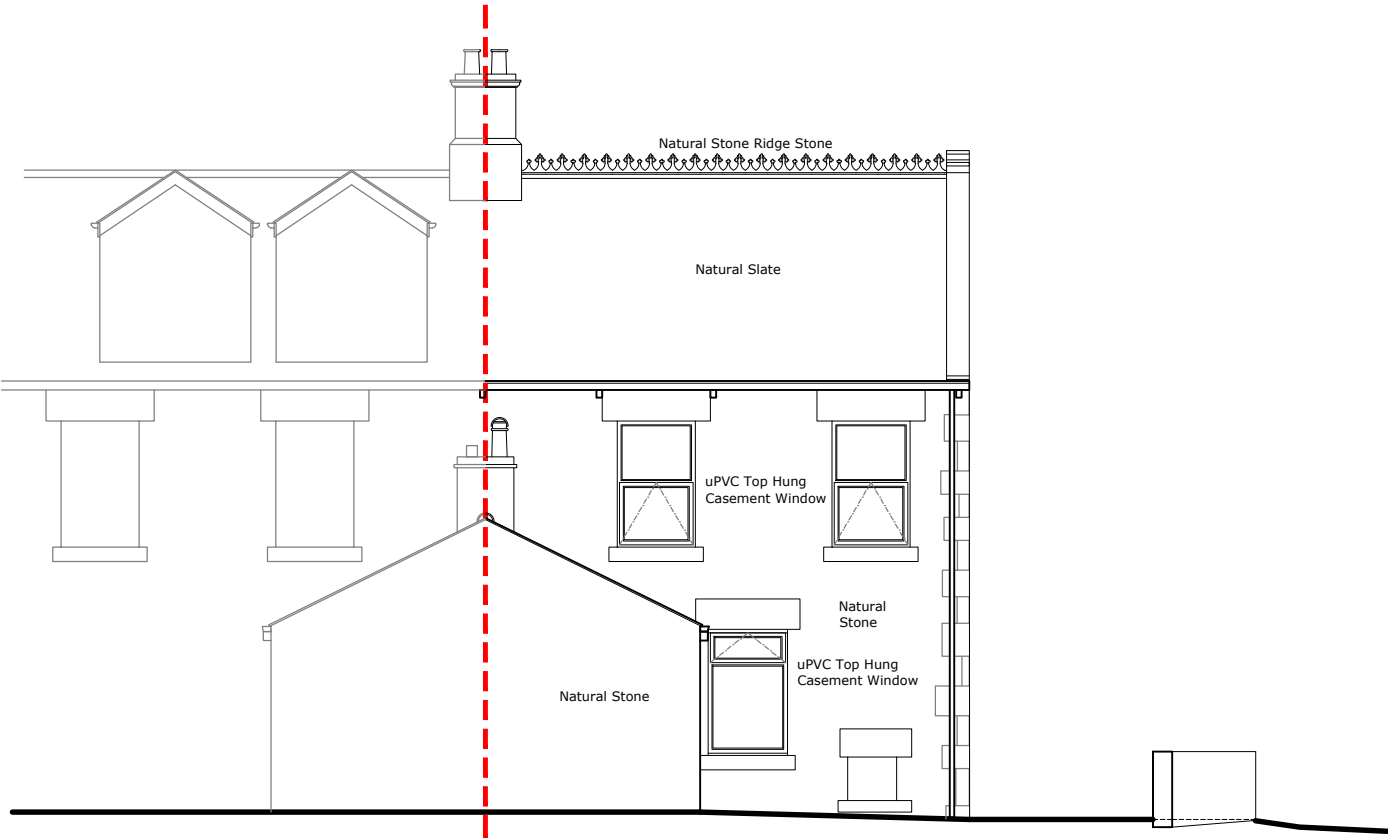


EXISTING REAR ELEVATION

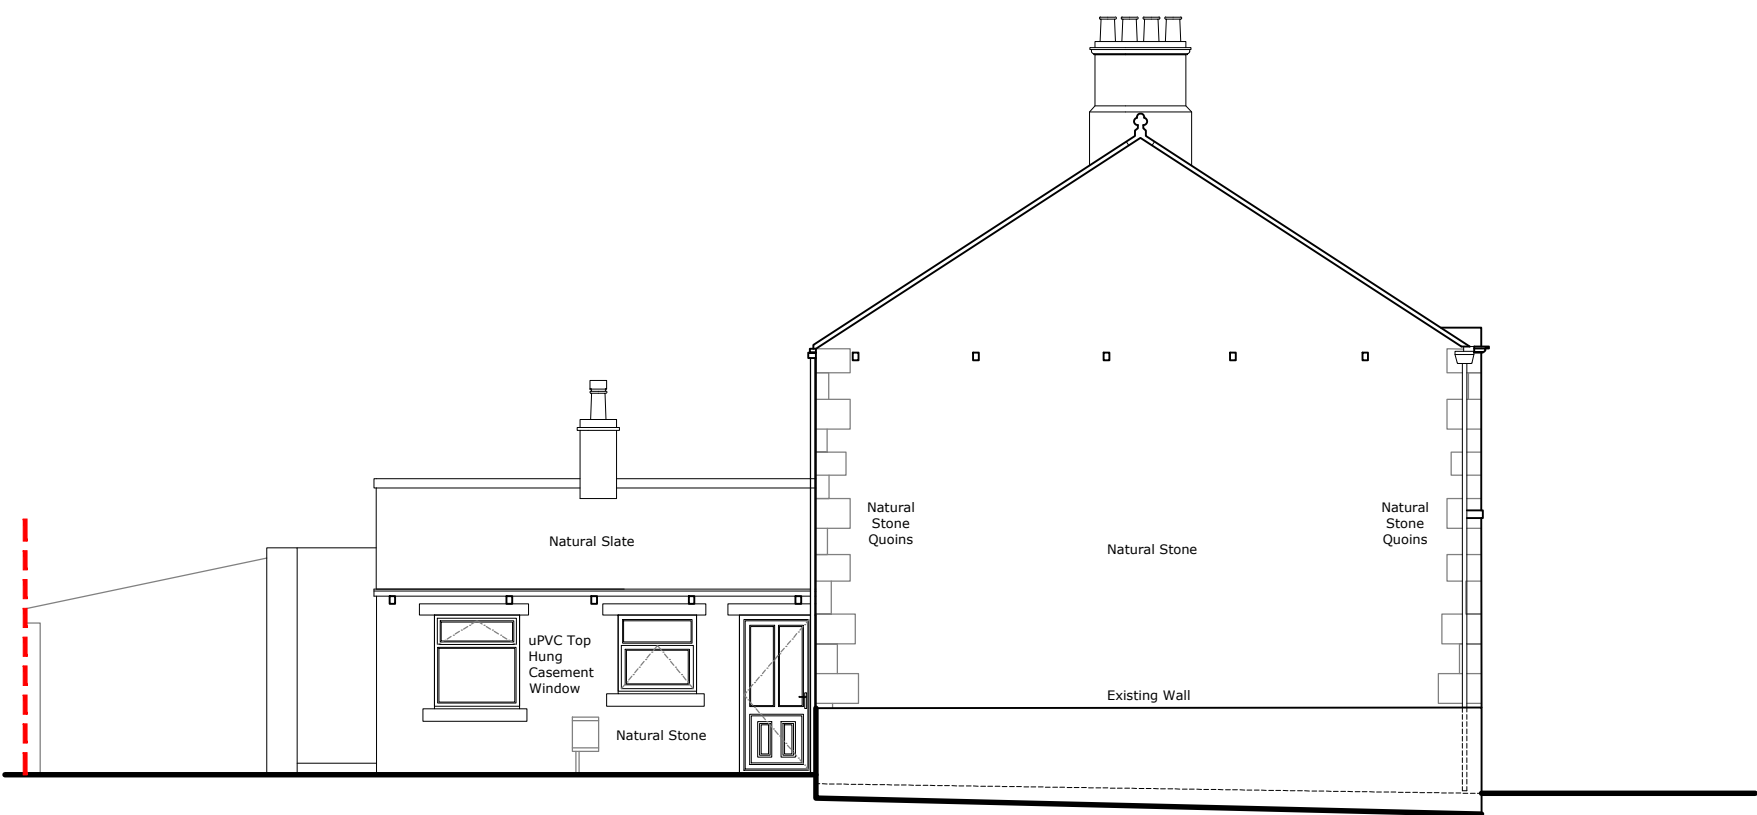



EXISTING SIDE ELEVATION

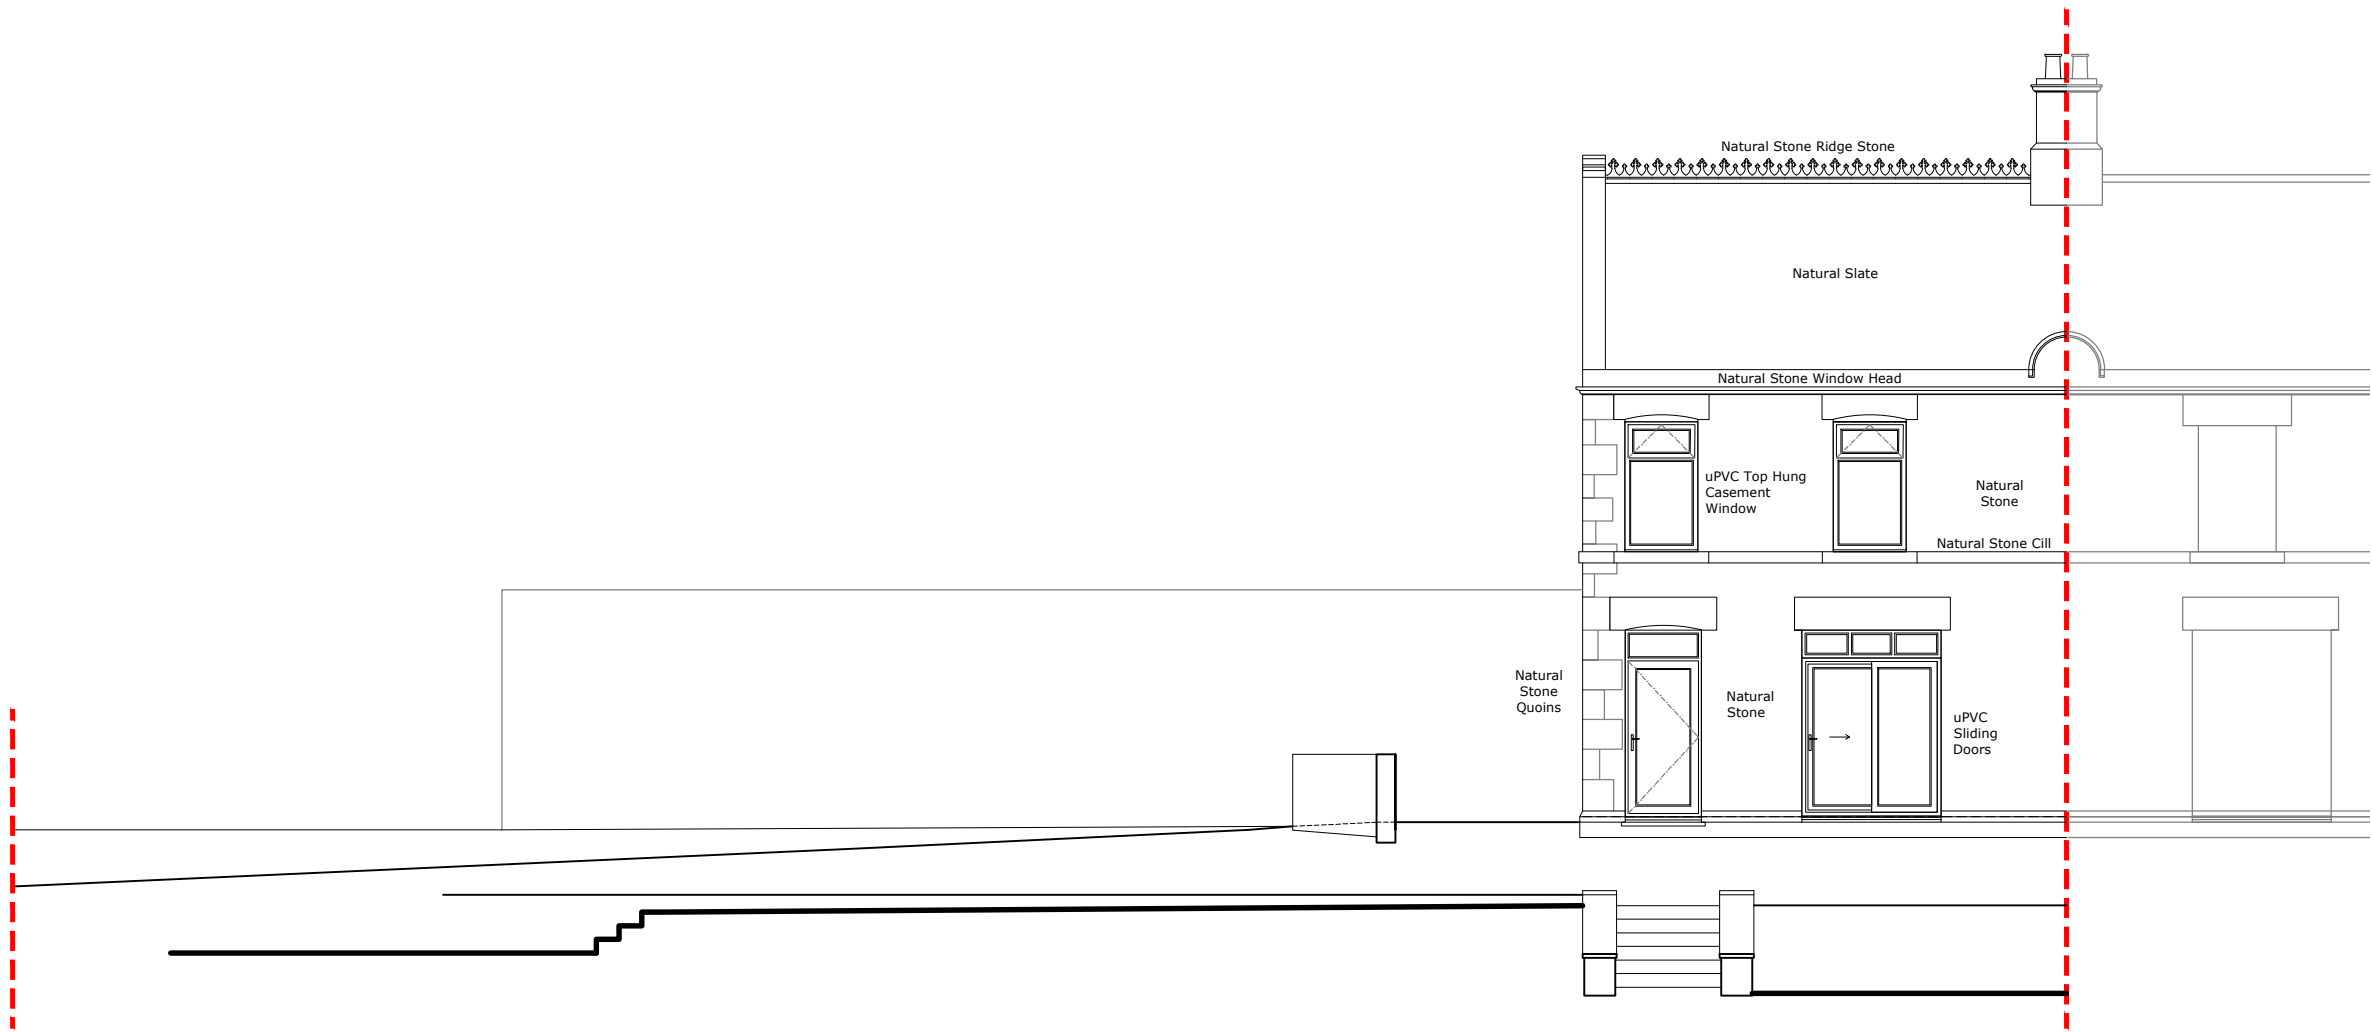

EXISTING FRONT ELEVATION

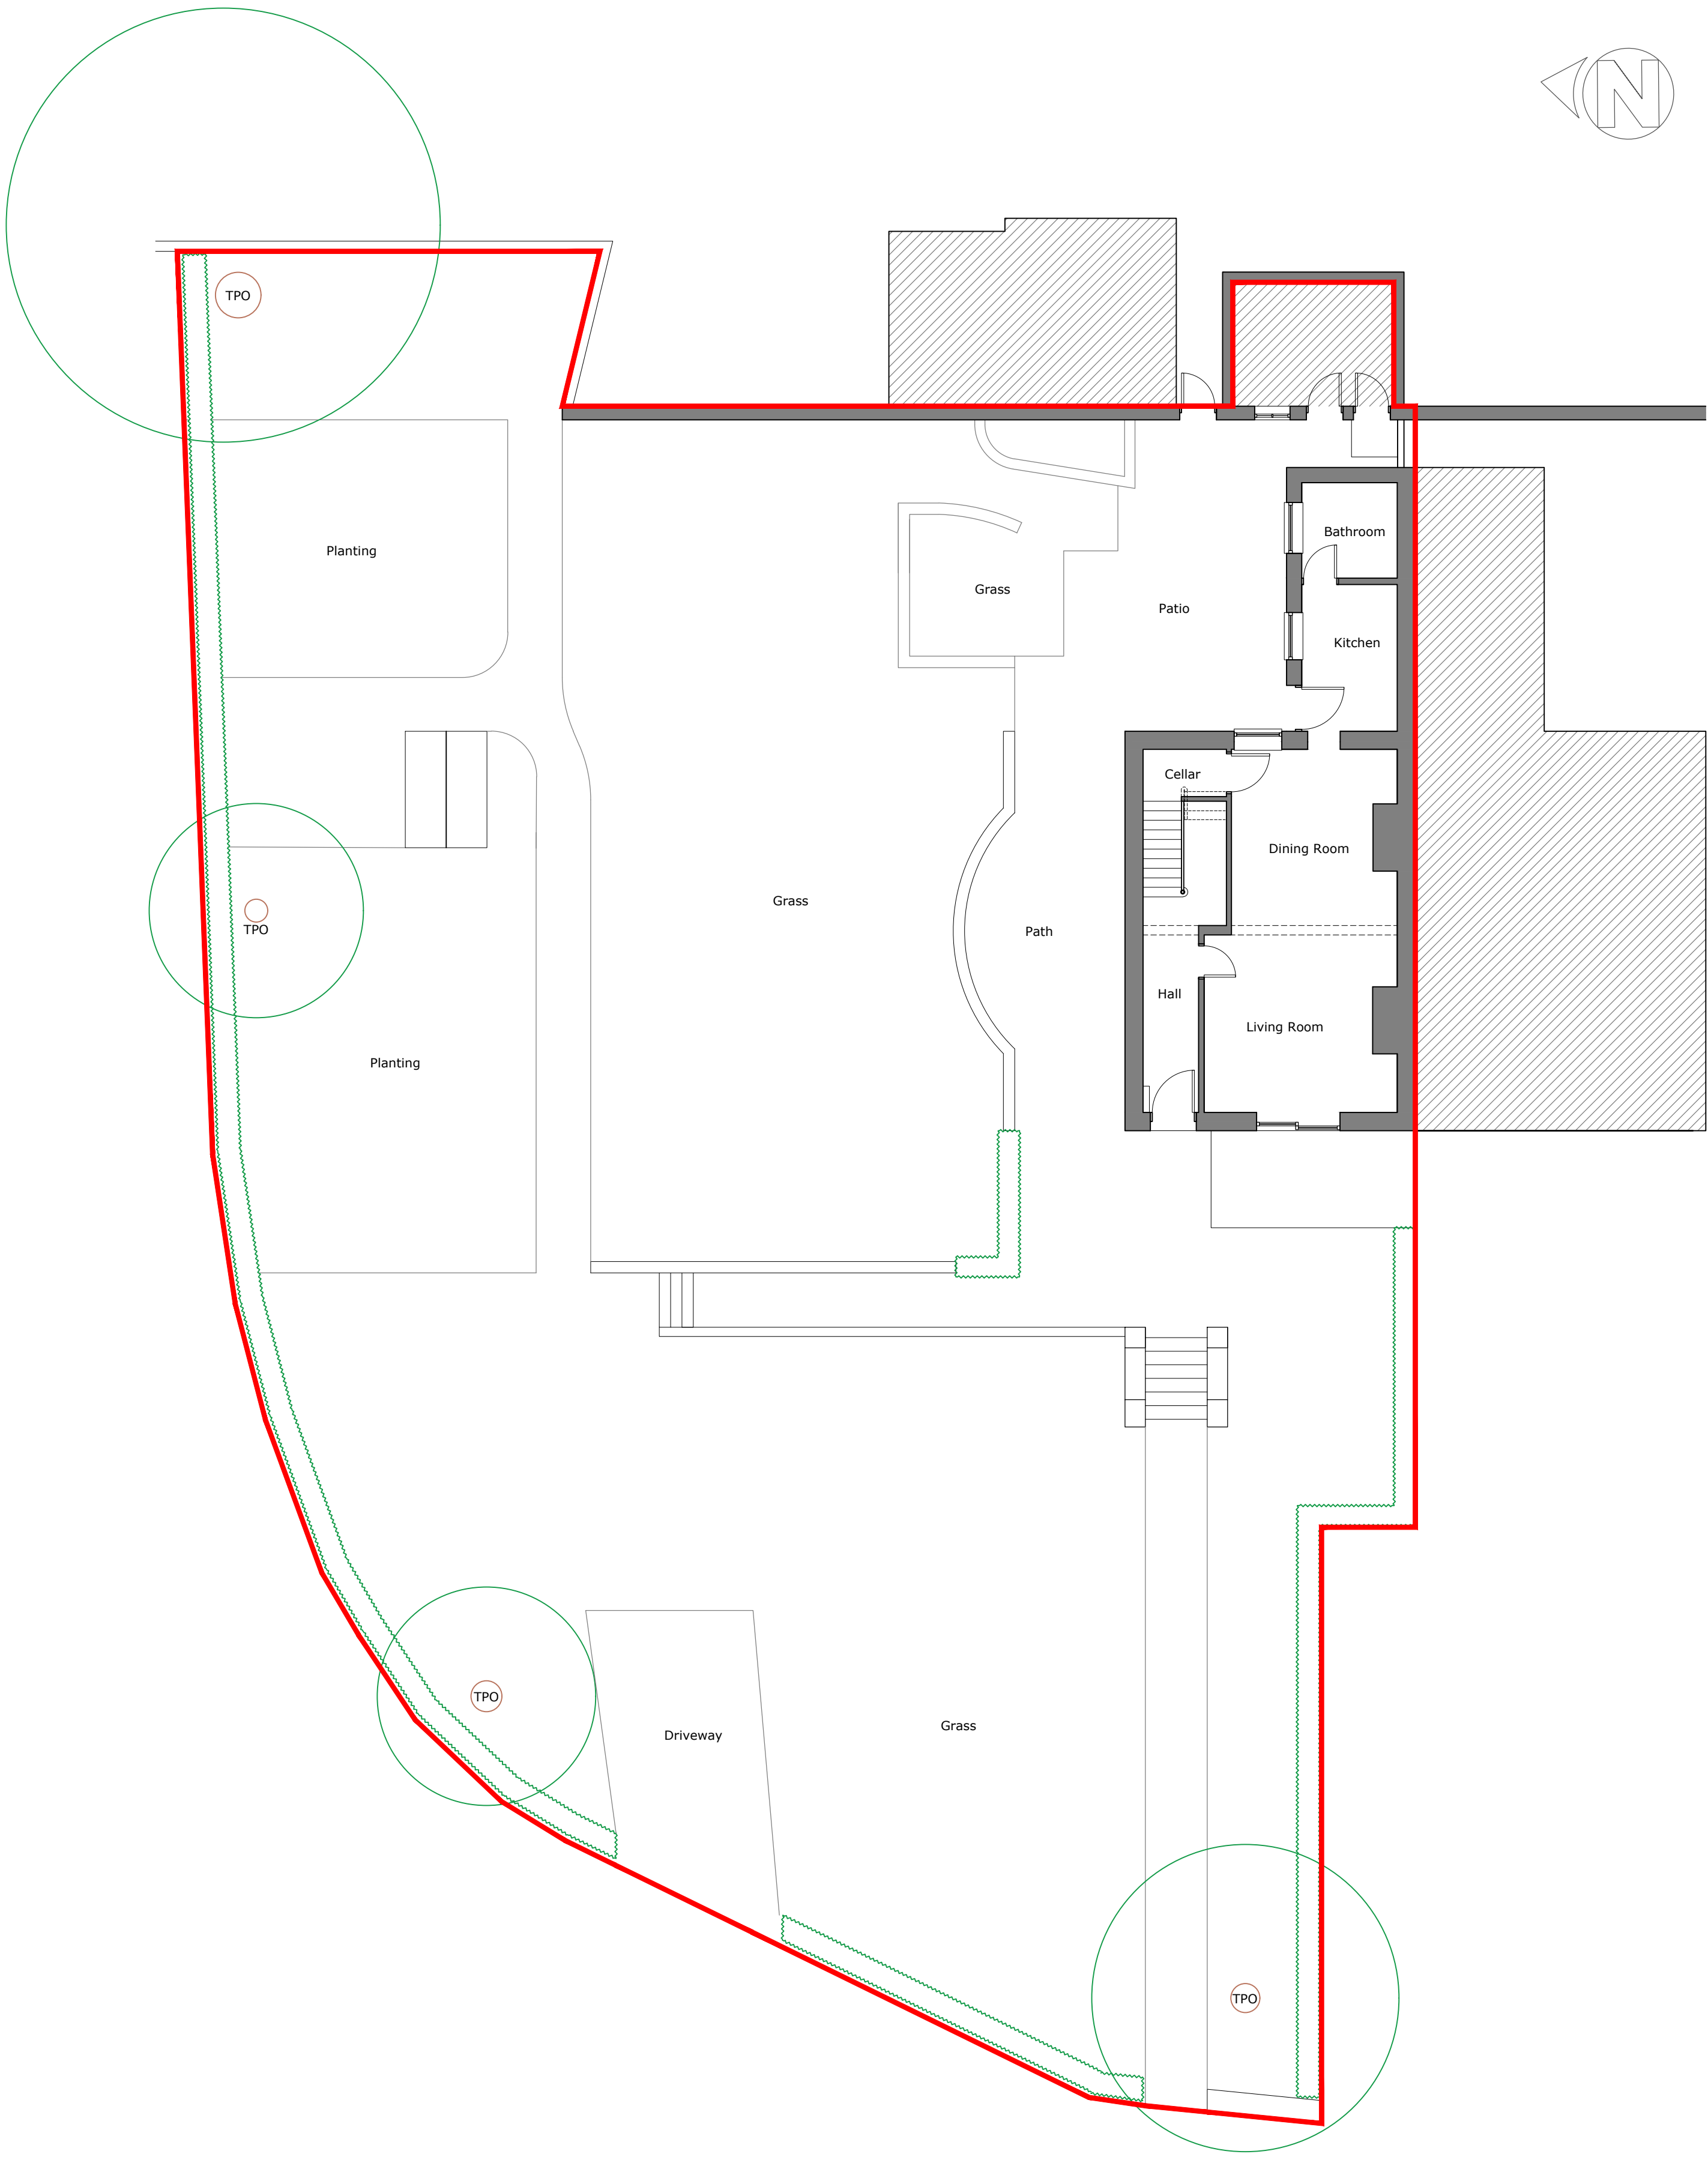

EXISTING GROUND FLOOR & SITE PLAN

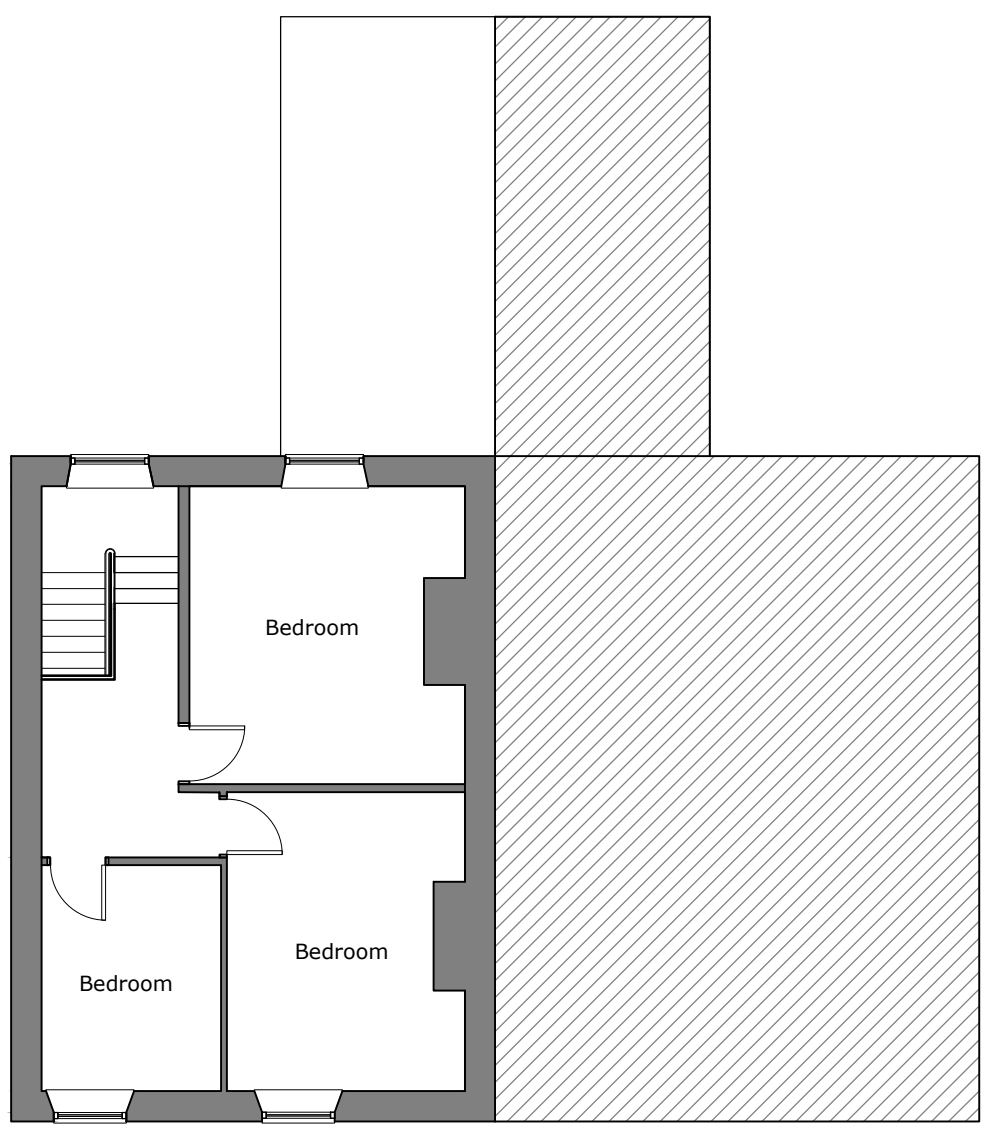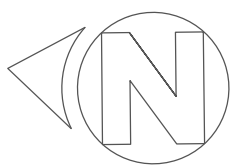

EXISTING FIRST FLOOR PLAN

|     |               |          |
|-----|---------------|----------|
| A   | Initial Issue | 23.04.23 |
| Rev | Description   | Date     |

# S75. DESIGN

|                  |  |  |
|------------------|--|--|
| Project          |  |  |
| 4 West View      |  |  |
| Silkstone Common |  |  |
| Barnsley         |  |  |
| S75 4QF          |  |  |

|                                        |  |  |
|----------------------------------------|--|--|
| Drawing                                |  |  |
| Existing Site, Floorplans & Elevations |  |  |

|            |       |          |
|------------|-------|----------|
| Scale      | Drawn | Date     |
| 1:100 @ A1 | CJR   | 23.04.23 |

|                           |      |
|---------------------------|------|
| Ref                       | Rev. |
| 1042-S75-XX-XX-DR-A-01000 | A    |